




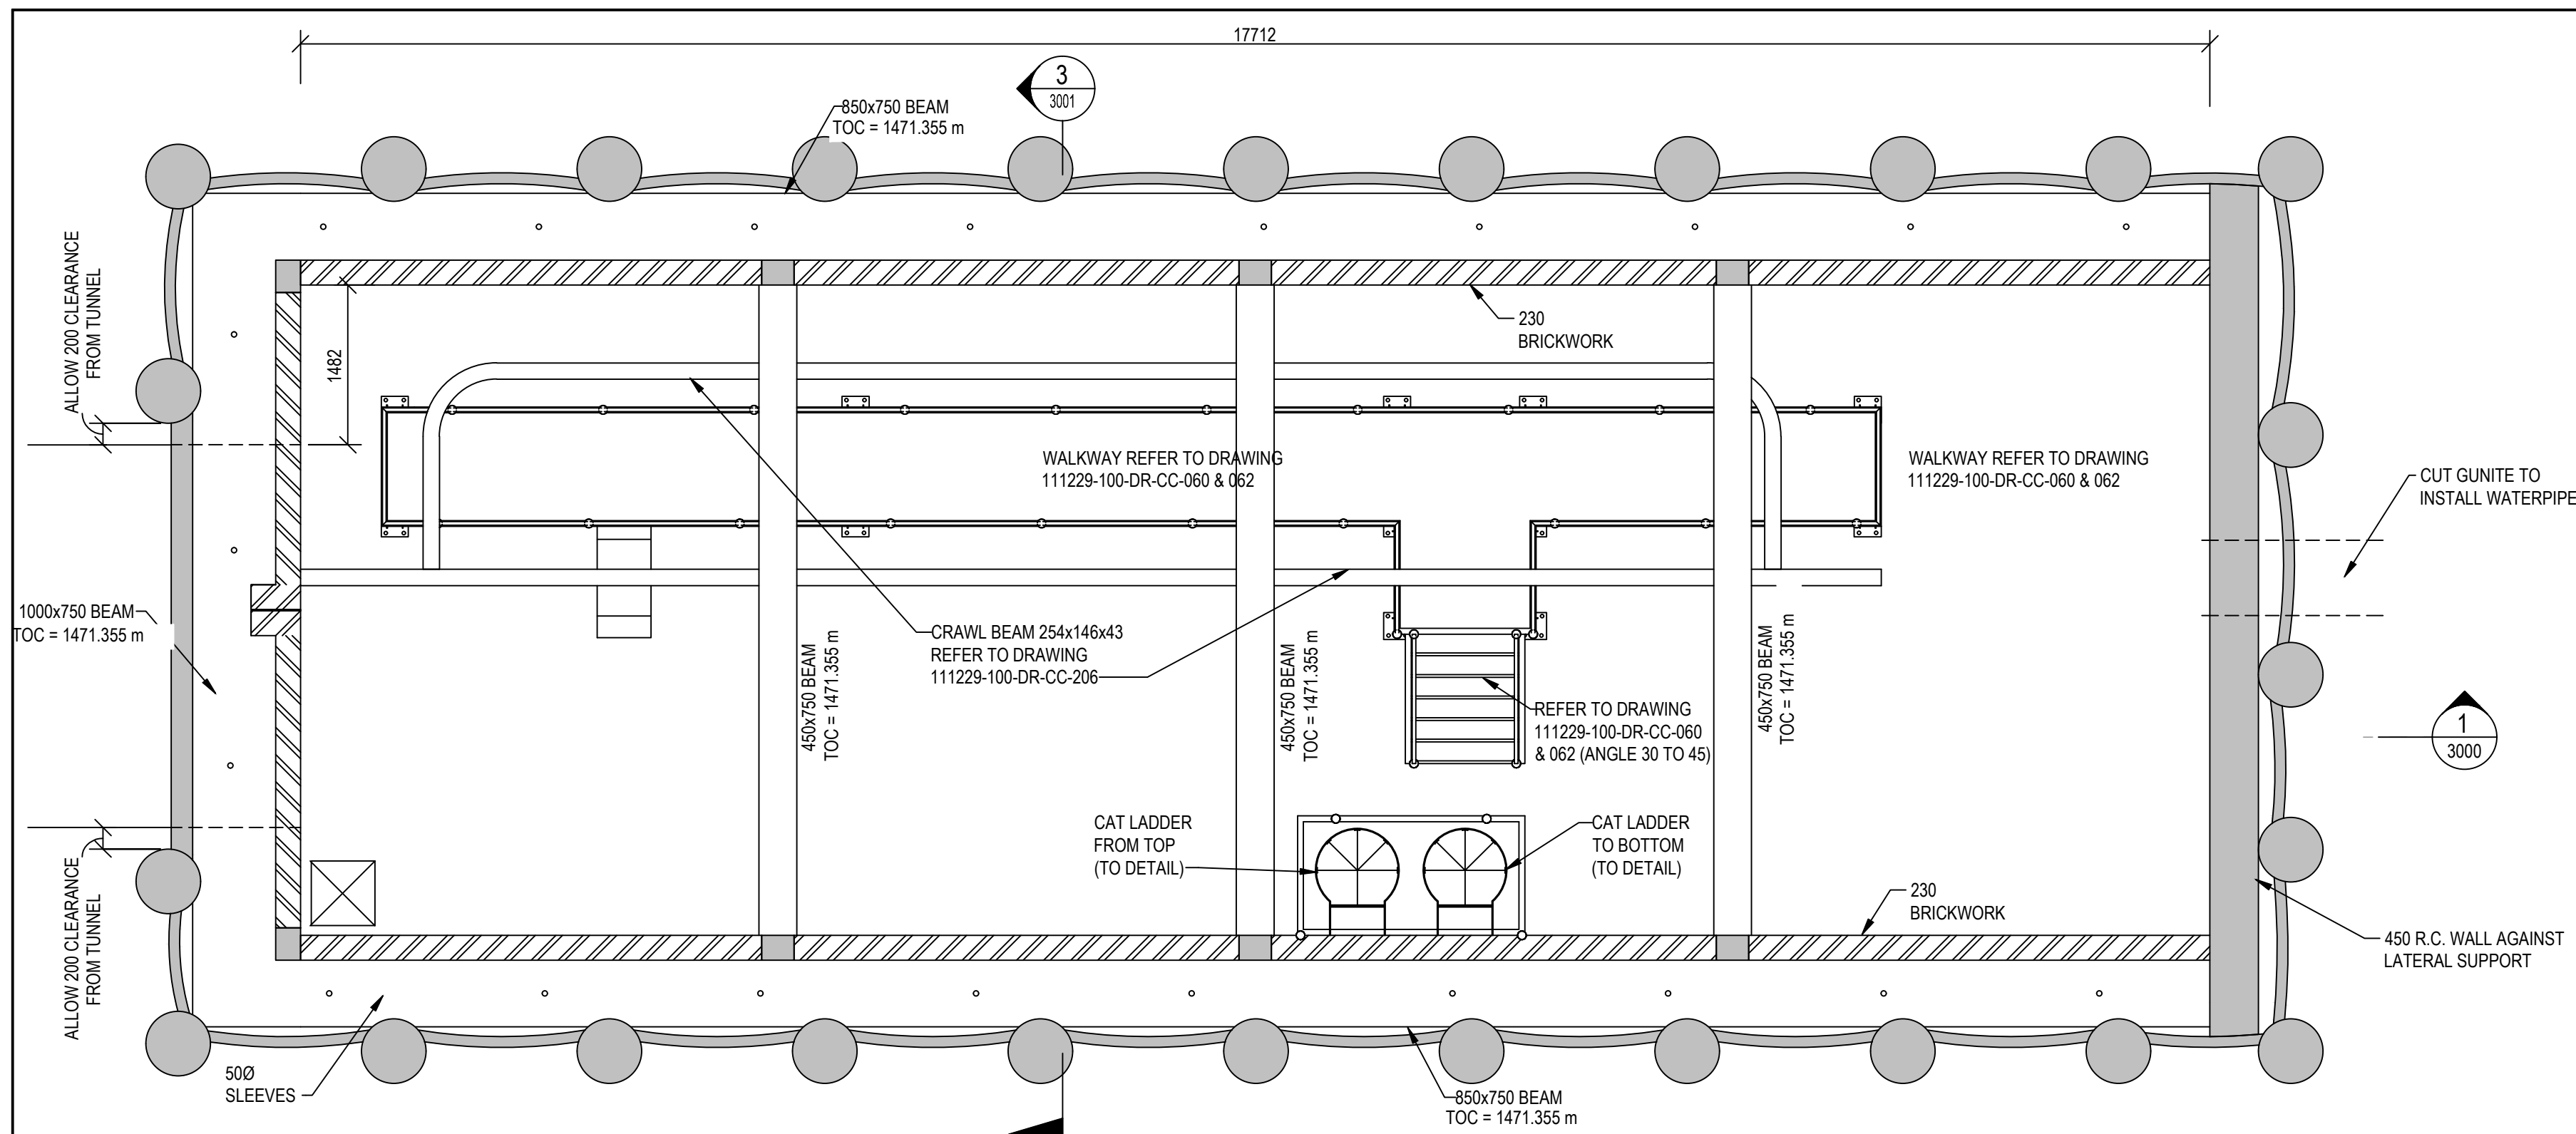


CHAMBER 122 - WALKWAY AND CRAWL BEAM LAYOUT
1 : 50

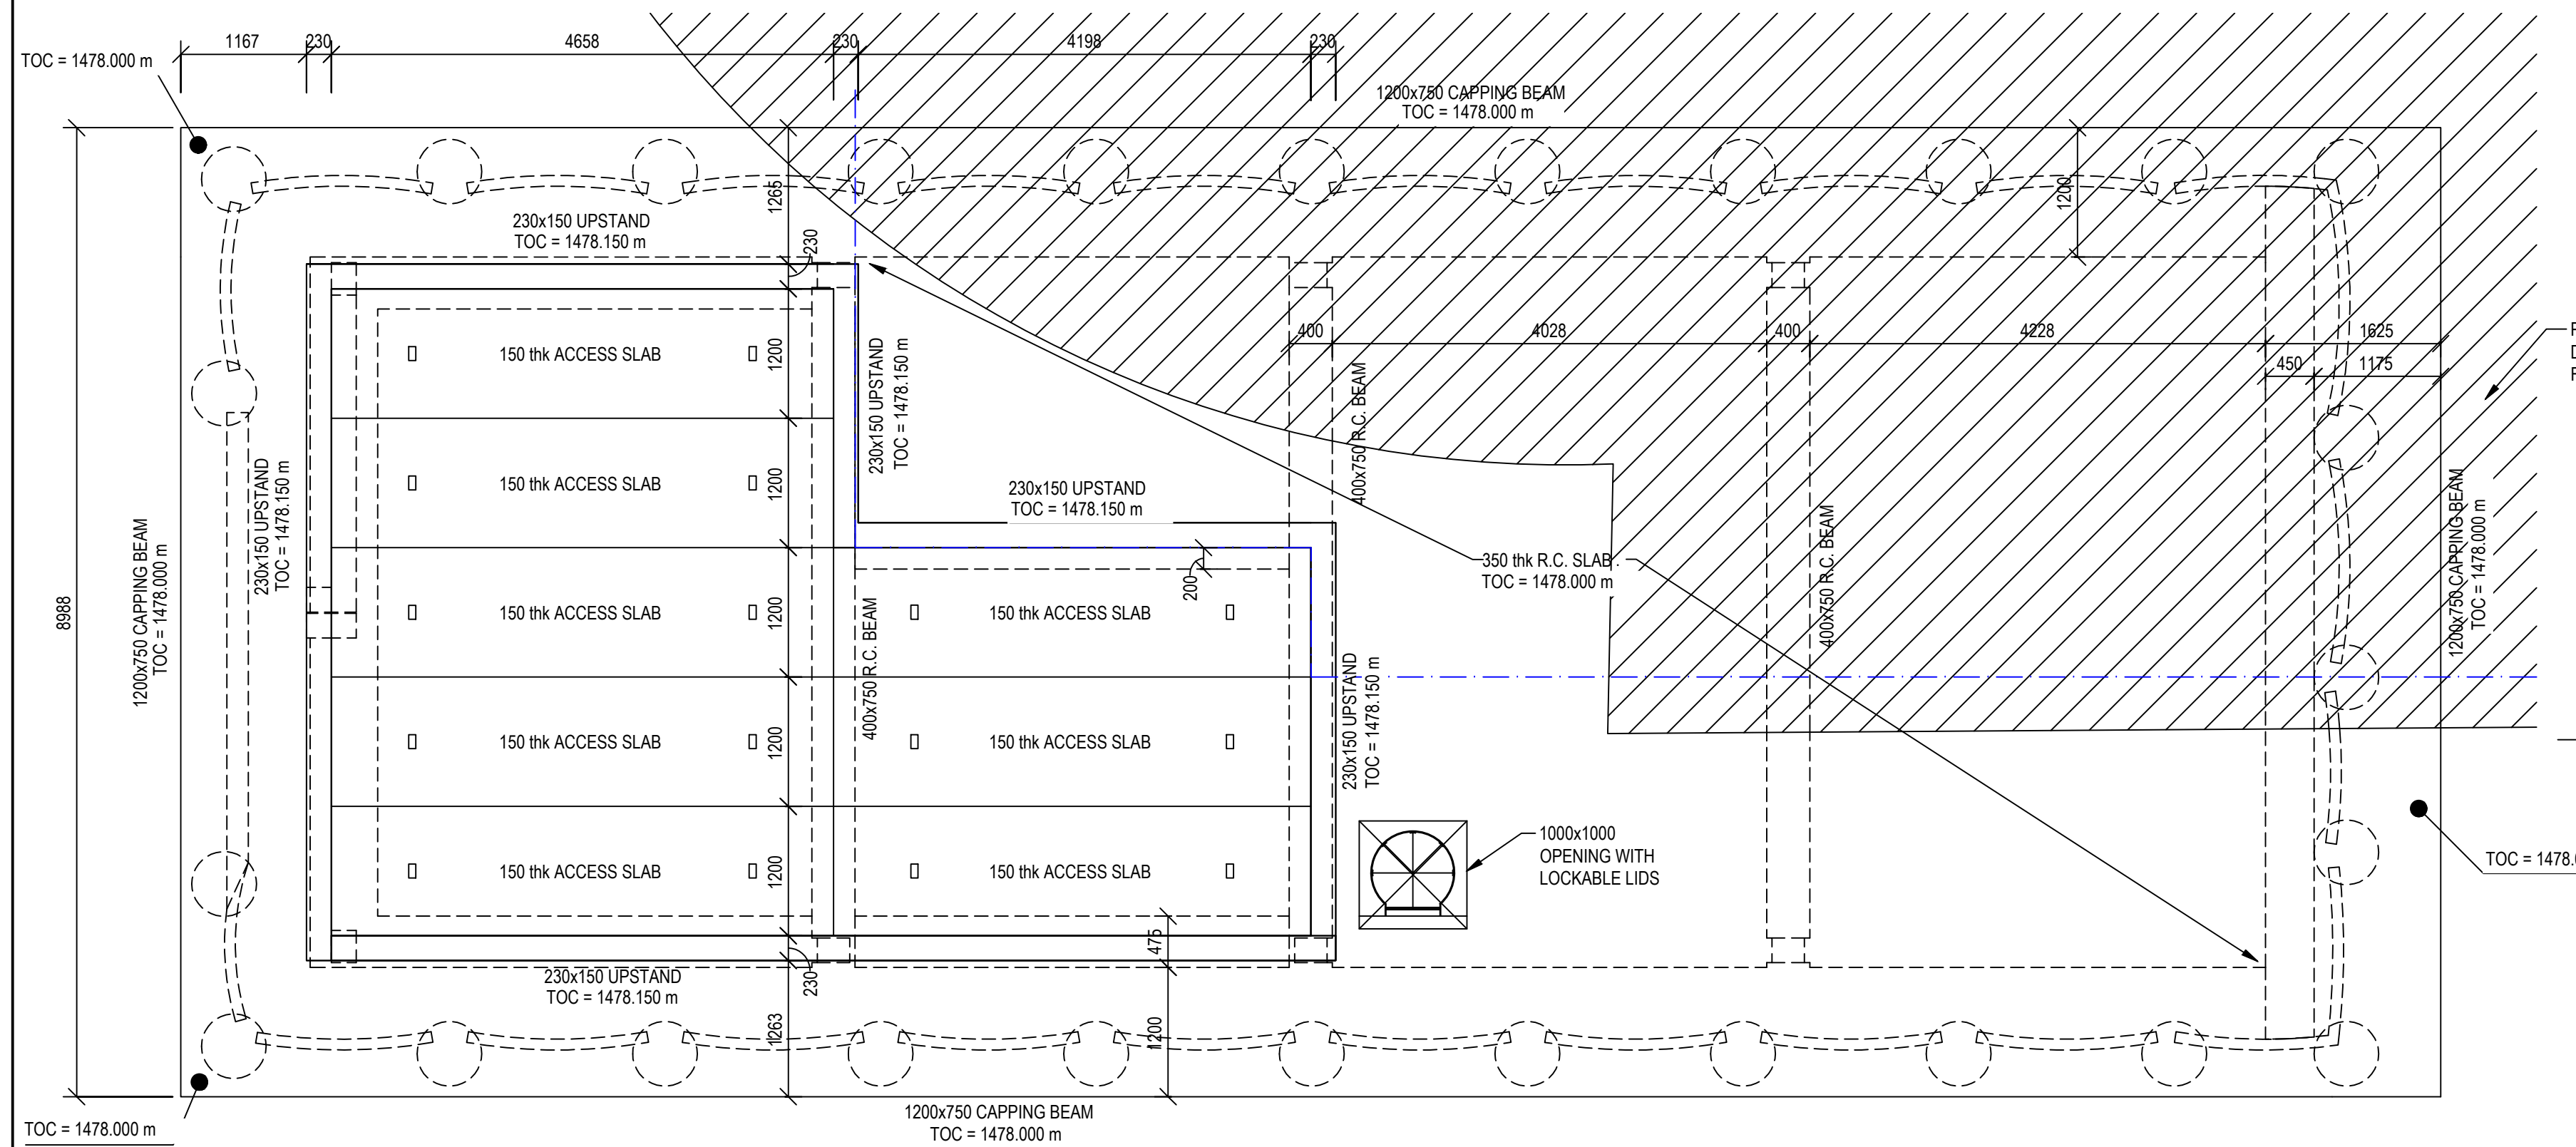


CHAMBER P122 - ROOF PLAN
1 : 50

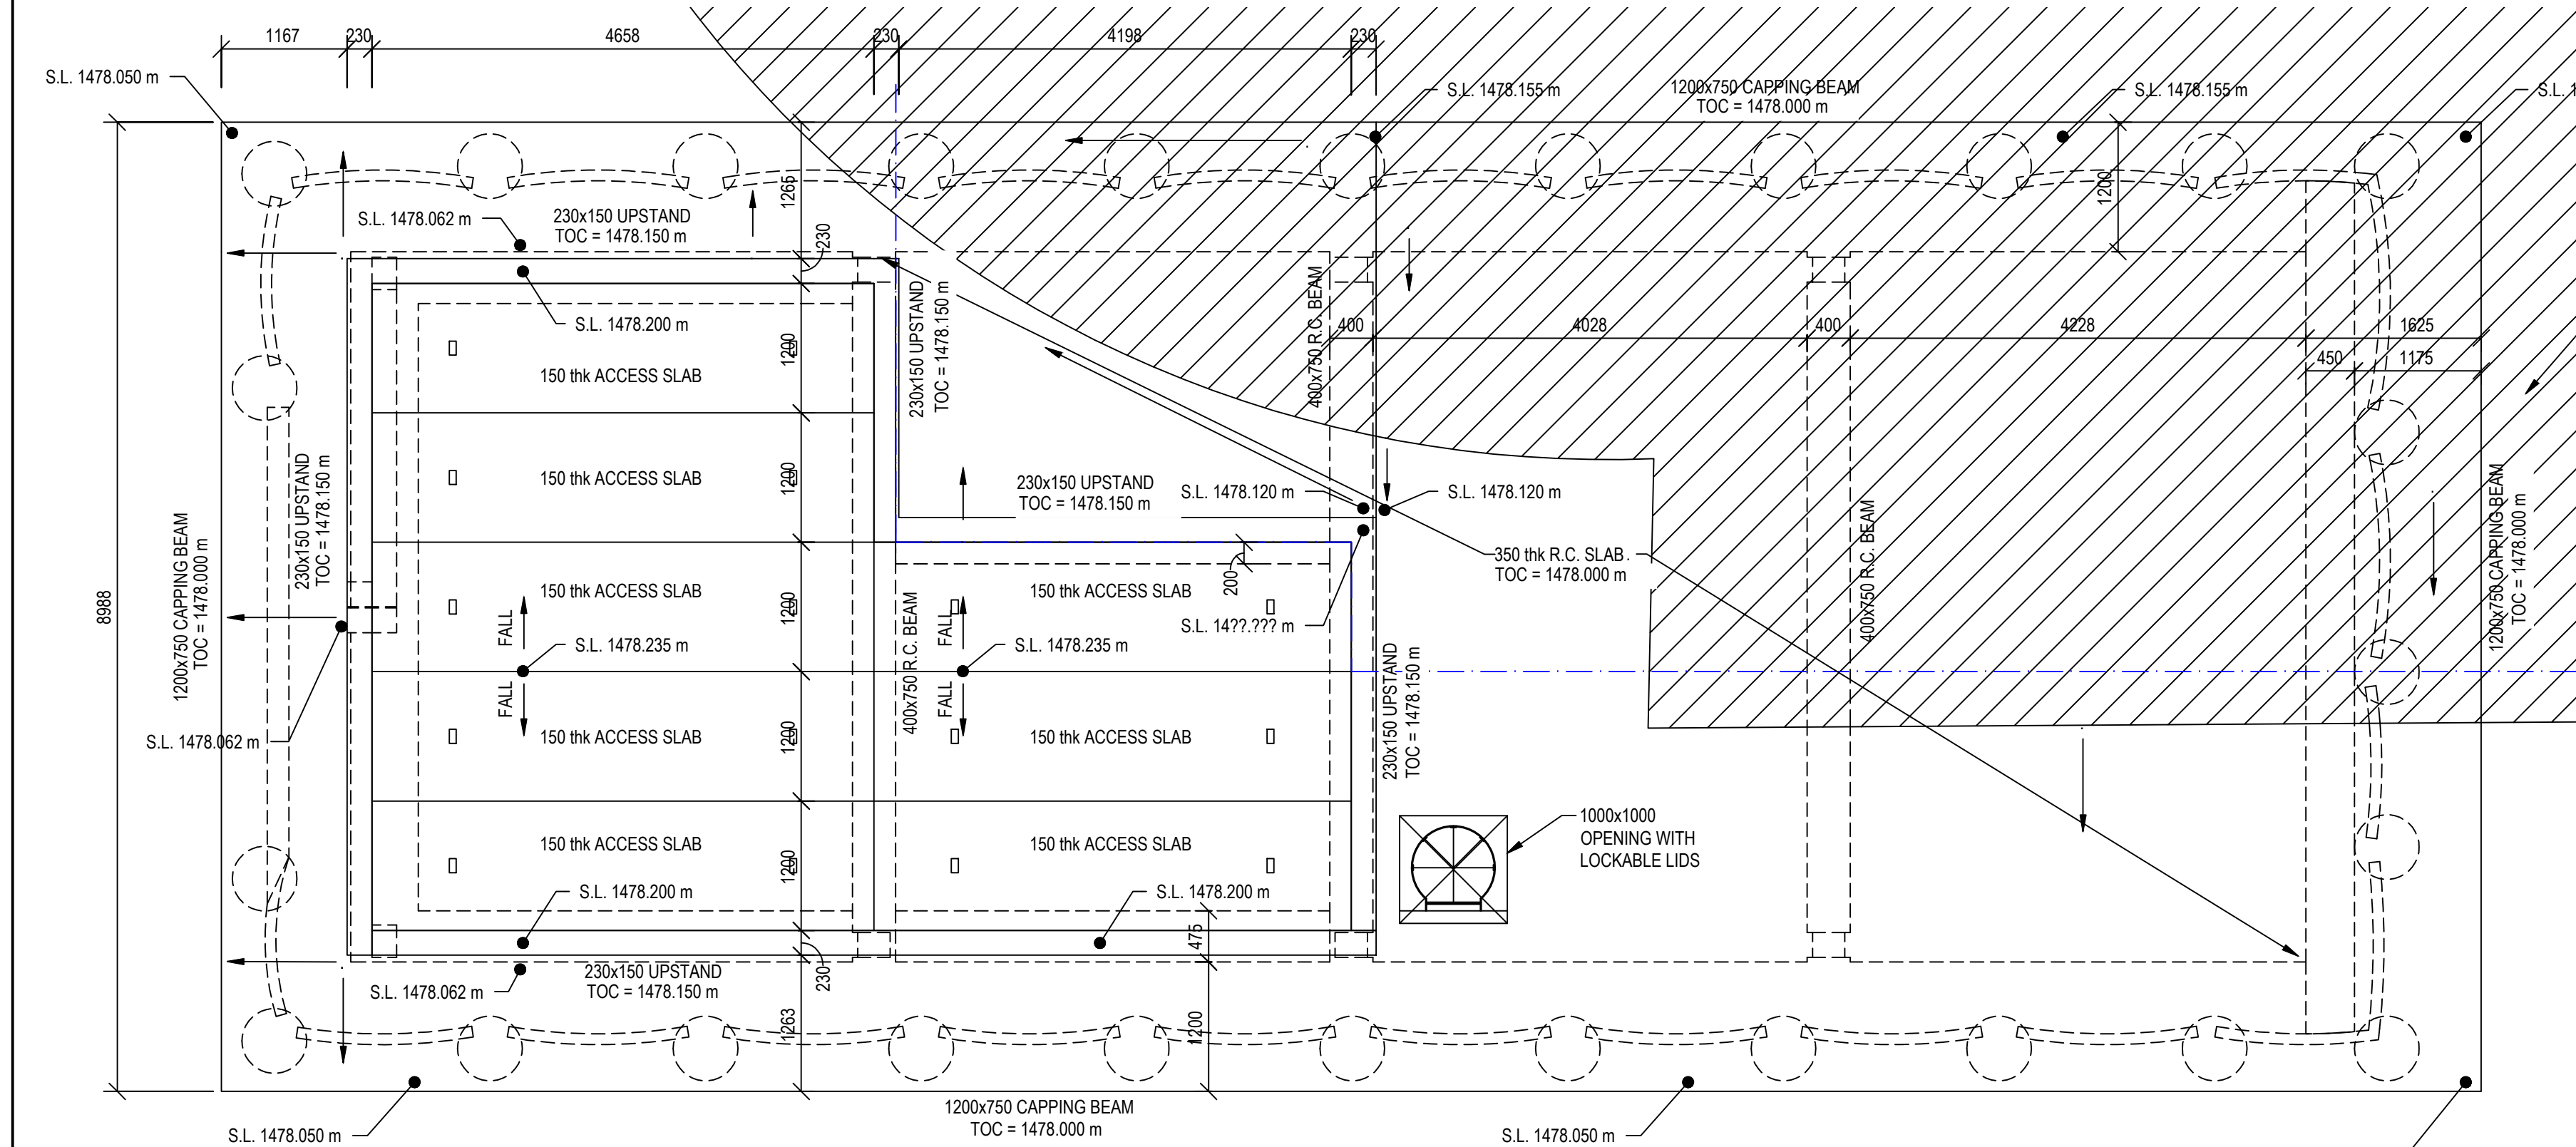


CHAMBER P122 - ROOF SCREED LAYOUT
1 : 50

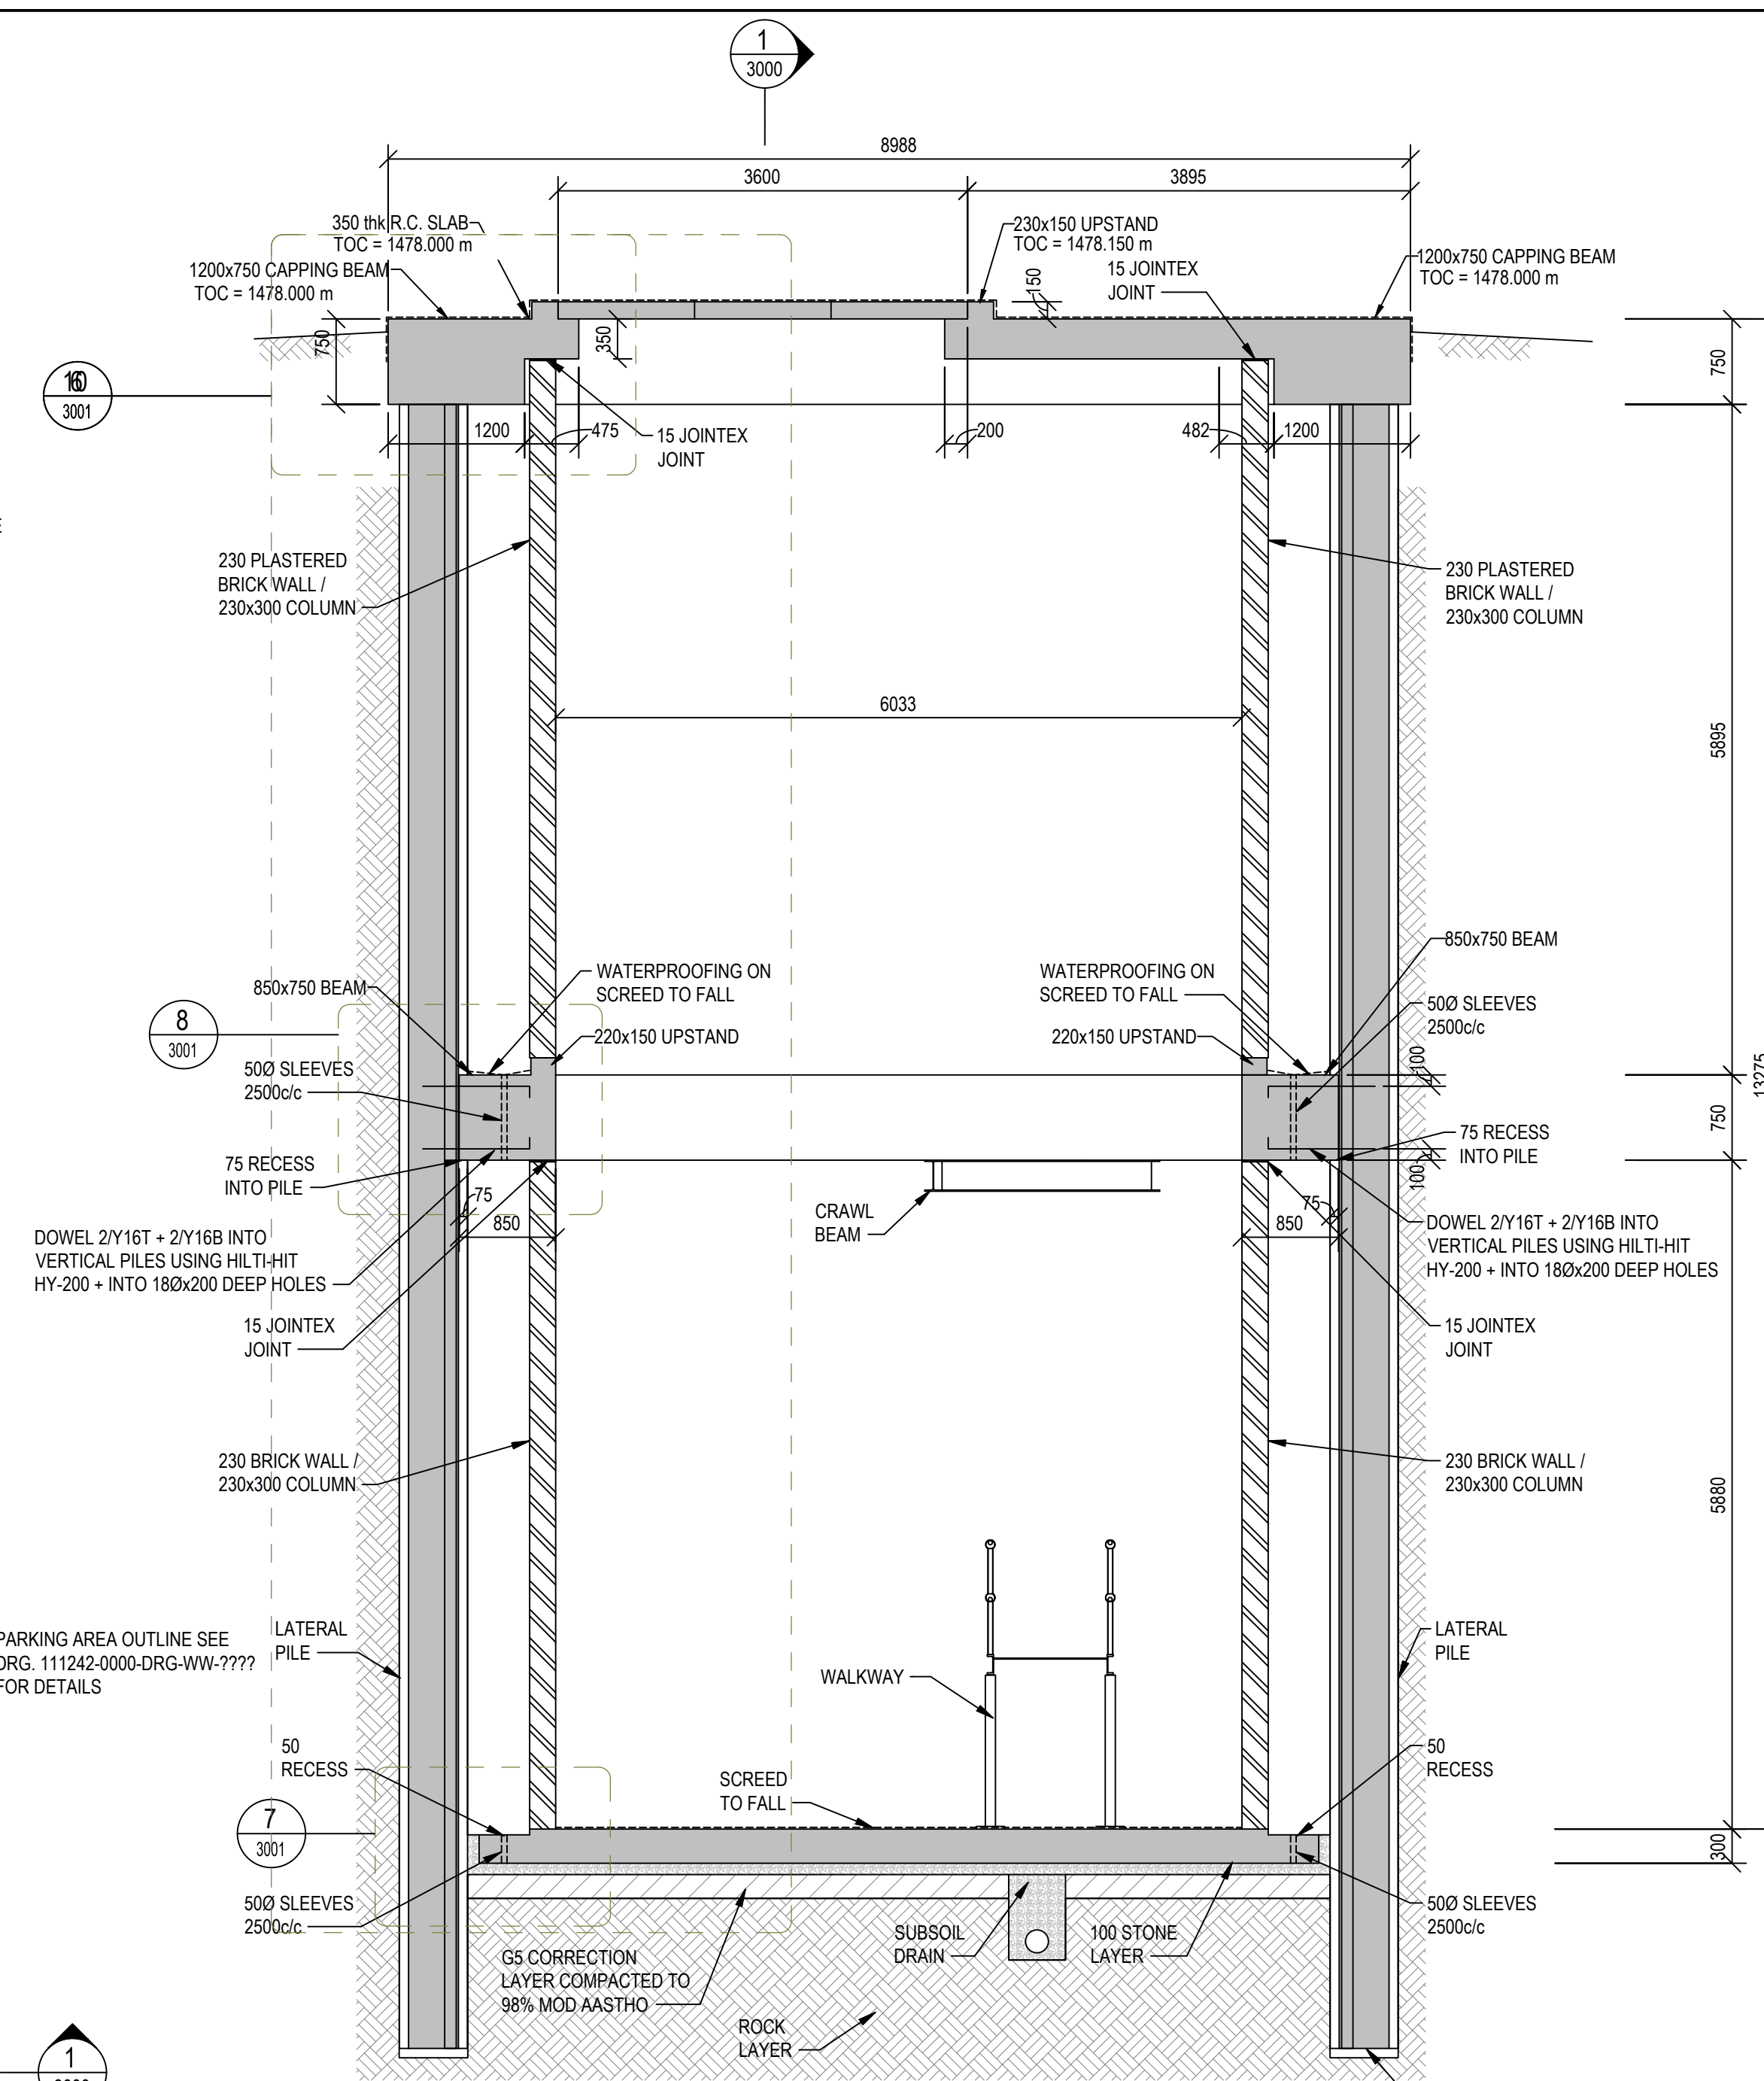


CHAMBER 123 SECTION 2
1 : 50

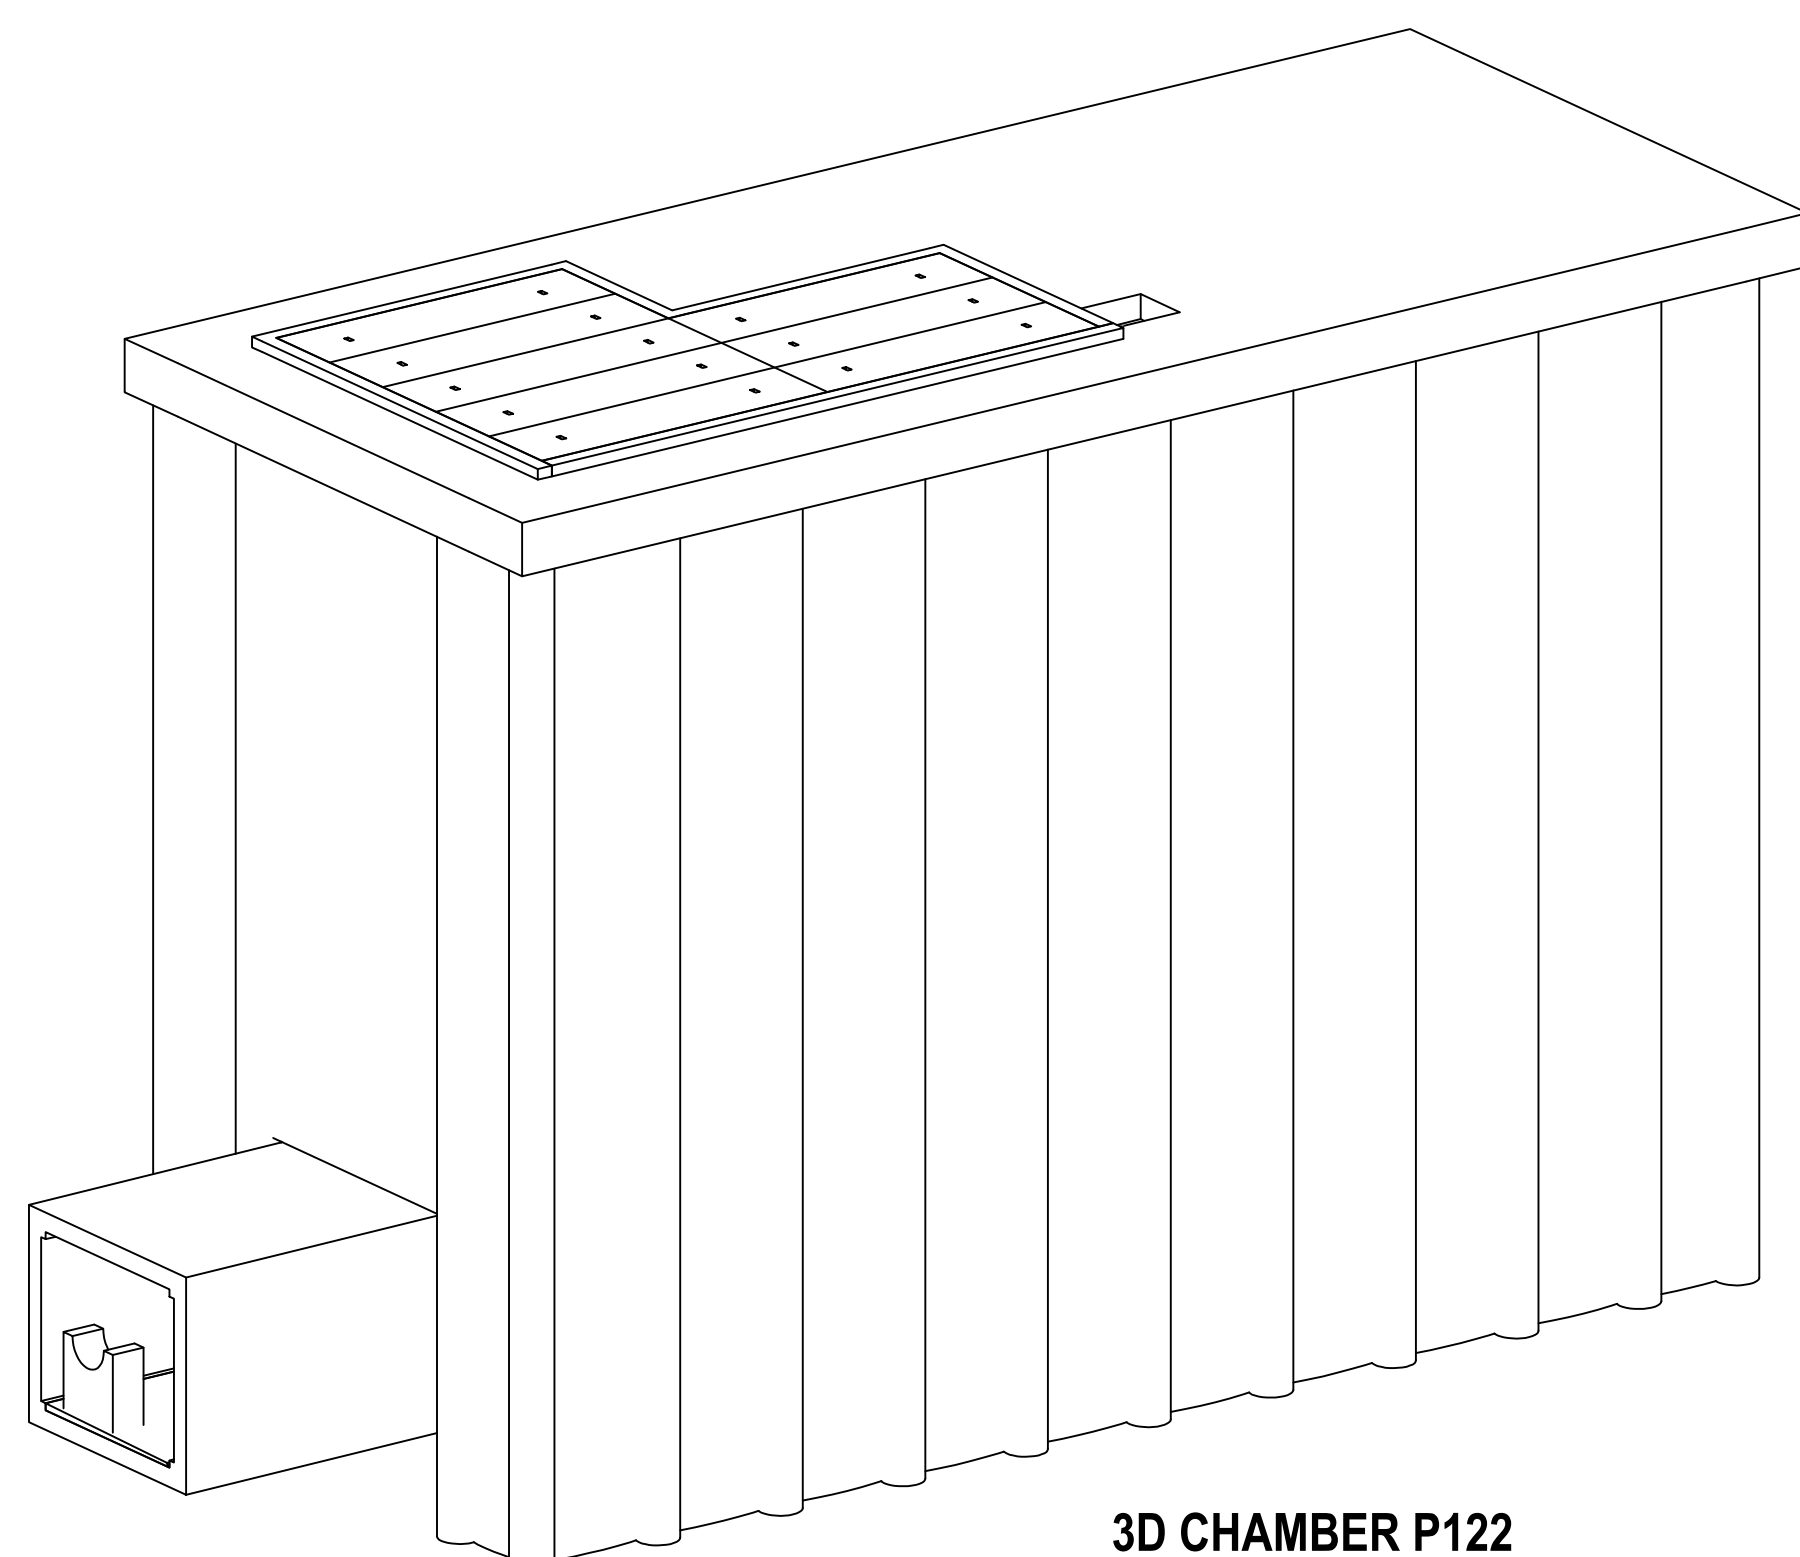


3D CHAMBER P122

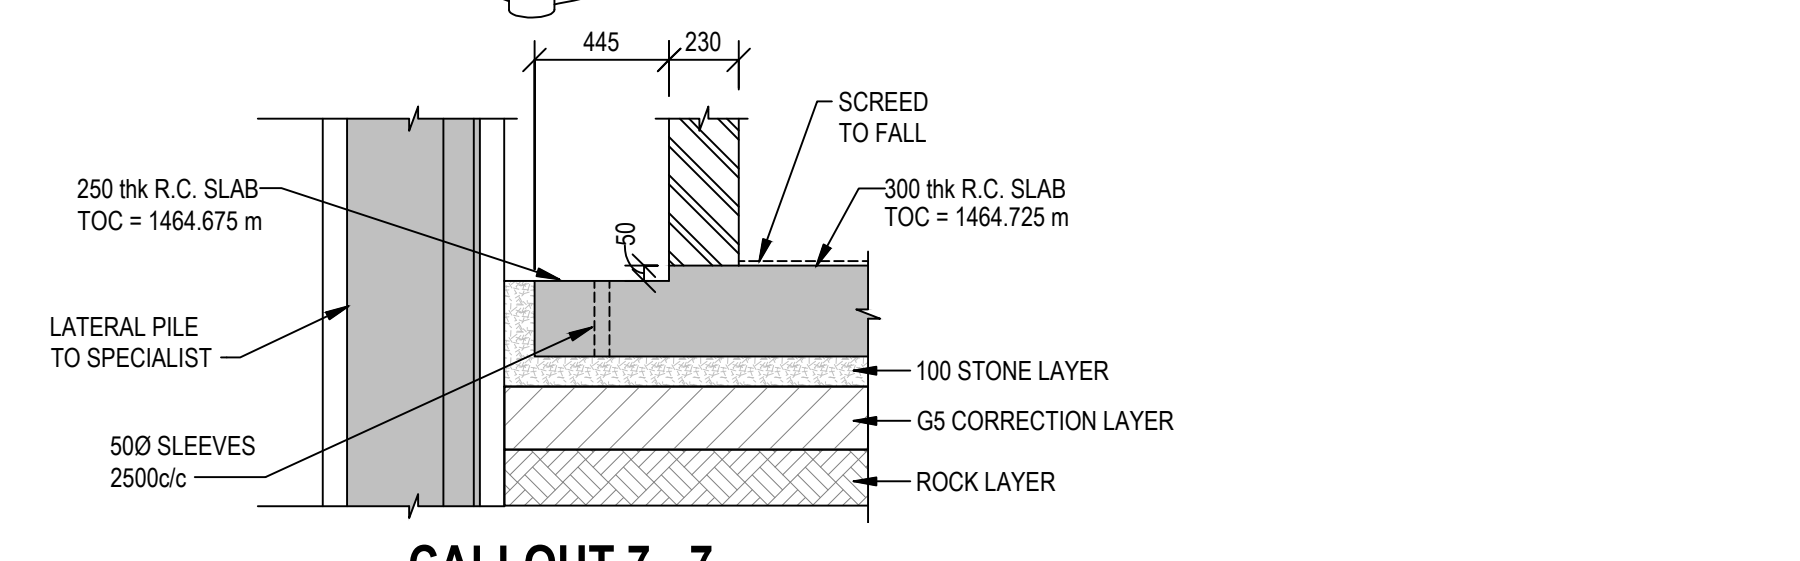


CALLOUT 7 - 7
1 : 25

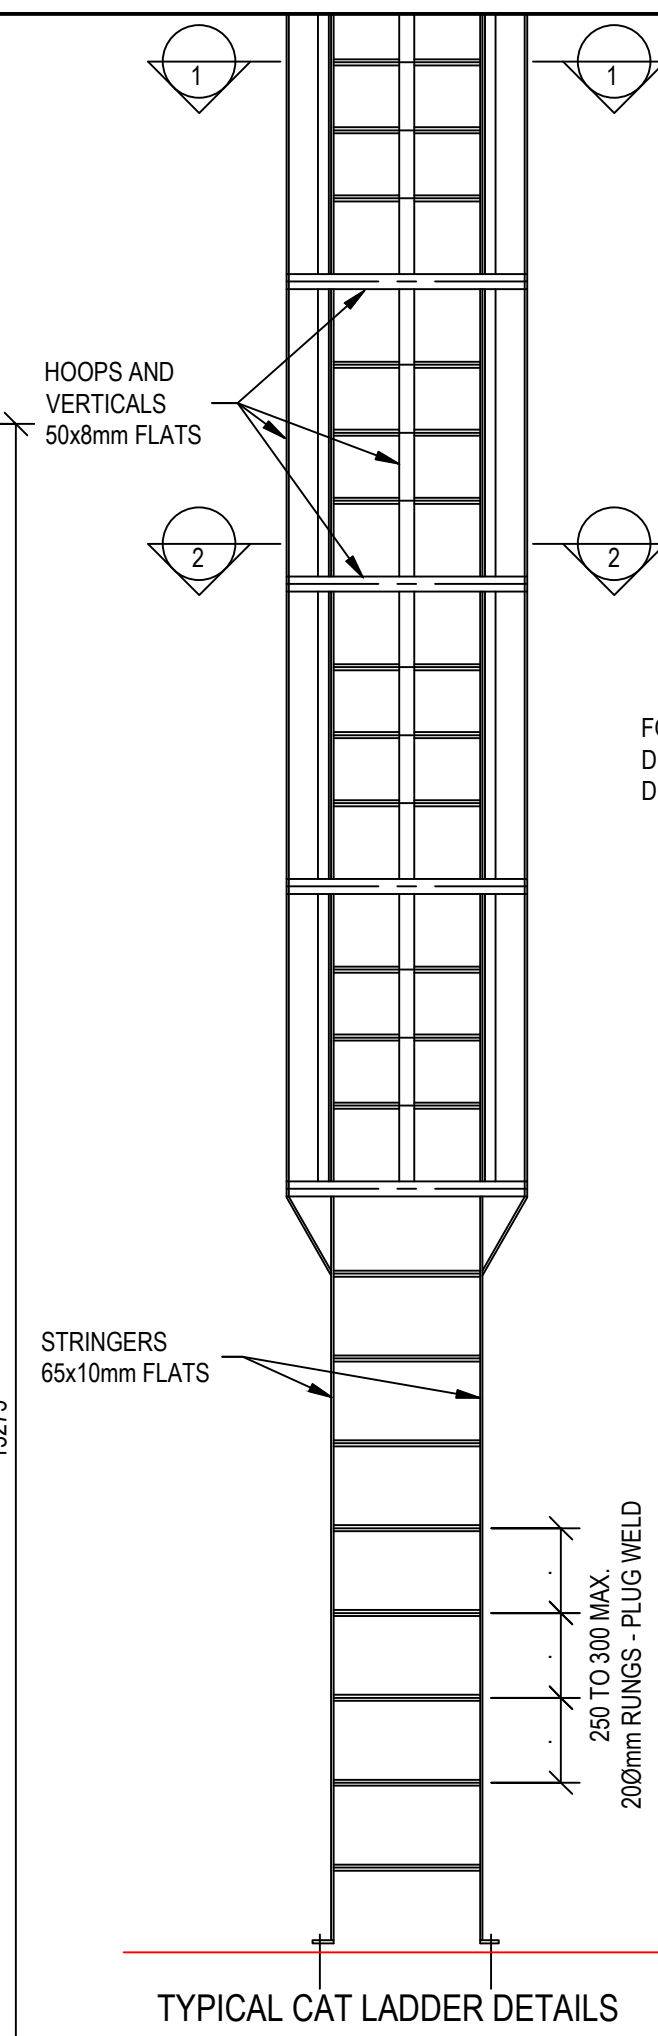


TYPICAL CAT LADDER DETAILS

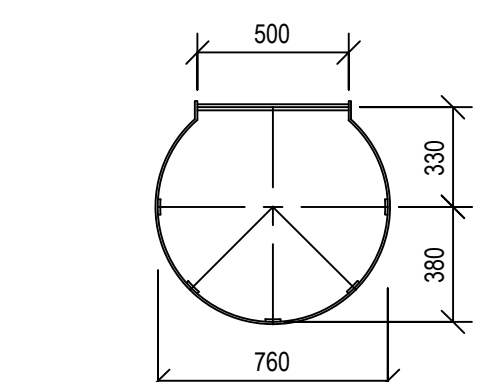


TYPICAL SECTION 2-2 THRO CAT LADDER

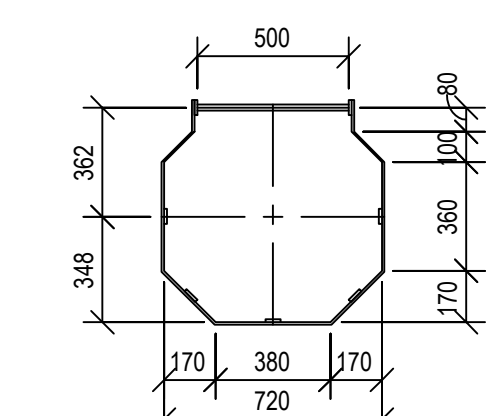


(ALTERNATIVE) TYPICAL SECTION 1-1 THRO CAT LADDER

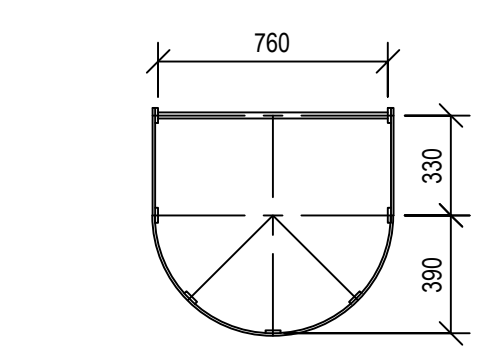

TYPICAL SECTION 1-1 THRO CAT LADDER

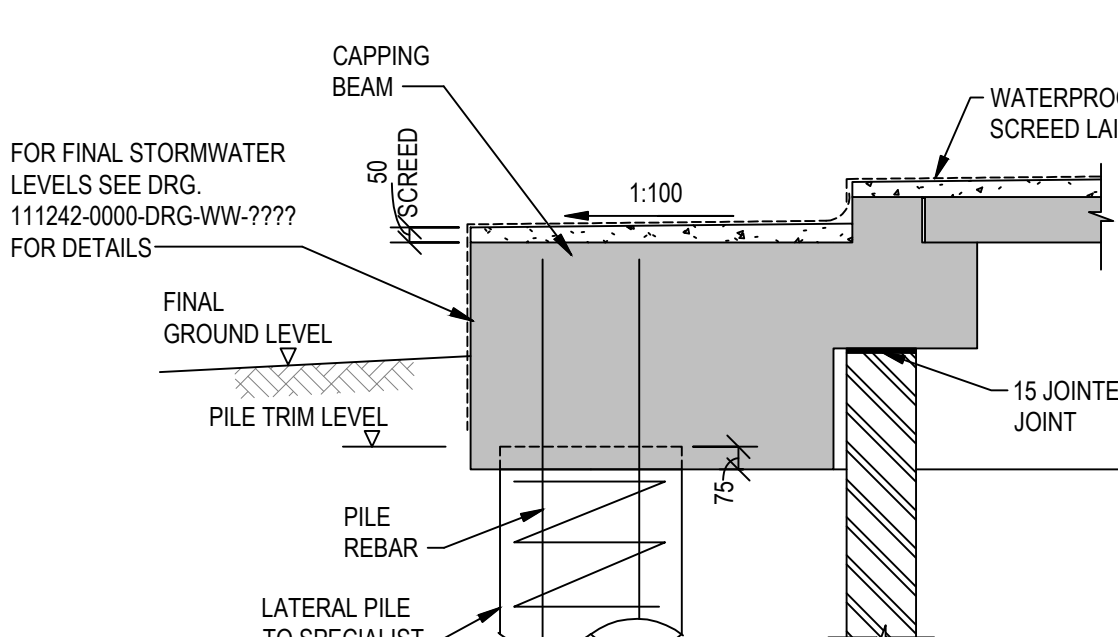

CAPPING BEAM PILE CONNECTION DETAIL
1 : 25

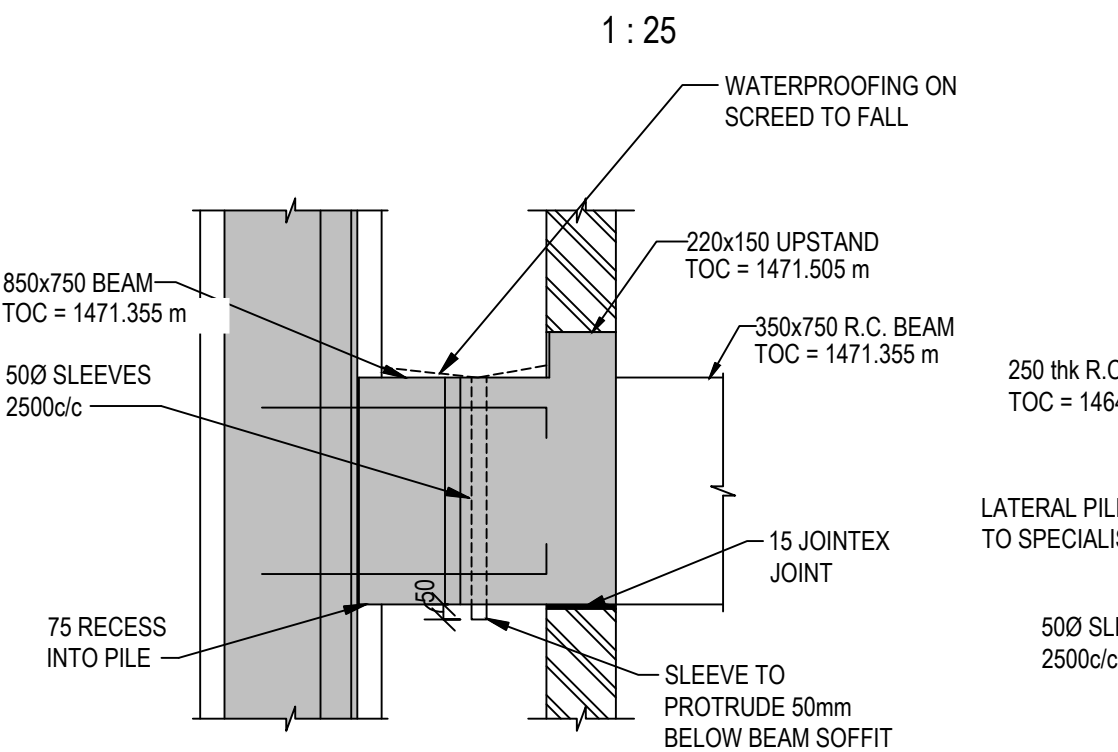

CALLOUT 8 - 8
1 : 25

GENERAL NOTES:

1. DRAWINGS MUST NOT BE SCALED.
2. THIS DRAWING TO BE READ IN CONJUNCTION WITH THE GENERAL NOTES, DRAWINGS AND ALL PROJECT SPECIFICATIONS.
3. ACCORDING TO THE COPYRIGHT ACT (ACT No 98 OF 1978) NO PART OF THIS DOCUMENT MAY BE REPRODUCED, STORED IN A RETRIEVAL SYSTEM OR TRANSMITTED IN ANY FORM OR BY ANY MEANS WHATSOEVER INCLUDING MECHANICAL, ELECTRONIC, PHOTOCOPYING, MICROFILMING OR ANY OTHER SYSTEM OF INFORMATION STORAGE WITHOUT WRITTEN PERMISSION OF ZUTARI.

ZUTARI IMPACT. ENGINEERED. OXFORD CORNER JELICOE AVENUE ROSEBANK, JOHANNESBURG SOUTH AFRICA TEL : +27 11 214 4500 CLIENT 17 HARRISON STREET MARSHALLTOWN 2107	DESIGNED	E. ELNAHAS	NOVEMBER 2021
	DRAWN	R. VAN WYK	NOVEMBER 2021
	CHECKED	M. AXELROD	NOVEMBER 2021
	APPROVED BY:	M. AXELROD	NOVEMBER 2021
		SIGNATURE	DATE
	ECOSA REG. No.		
	CHECKED BY:		
		SIGNATURE	DATE
	ECOSA REG. No.		



17 HARRISON STREET
MARSHALLTOWN
2107

TEL: (011) 688-1400
FAX: (011) 688-1529



HALFWAY HOUSE WATER UPGRADE

CHAMBER 1 AND 2 PLANS, SECTIONS AND DETAILS
SHEET 2 OF 2

APPROVAL BY JW DEPOT		SCALE	AMENDMENTS		DRAWING No.
CHECKED			REV.	DESCRIPTION	DATE:
APPROVED BY:			TO	ISSUED FOR TENDER	XX/11/2021
	SIGNATURE	DATE			
APPROVAL BY JW PLANNING					
CHECKED					
APPROVED BY:					
	SIGNATURE	DATE			
111242 - 0000-DRG-SS-3001 - TO		PROJECT No.		DRAWING No.	REV.
A0		SHEET		2	OF 2
ORIGINAL PAGE SIZE		FILE No.			