


PROPOSED BOUNDARY WALL
FROM 0.000 TO 113.000



PROPOSED BOUNDARY WALL
FROM 113.000 TO 220.000

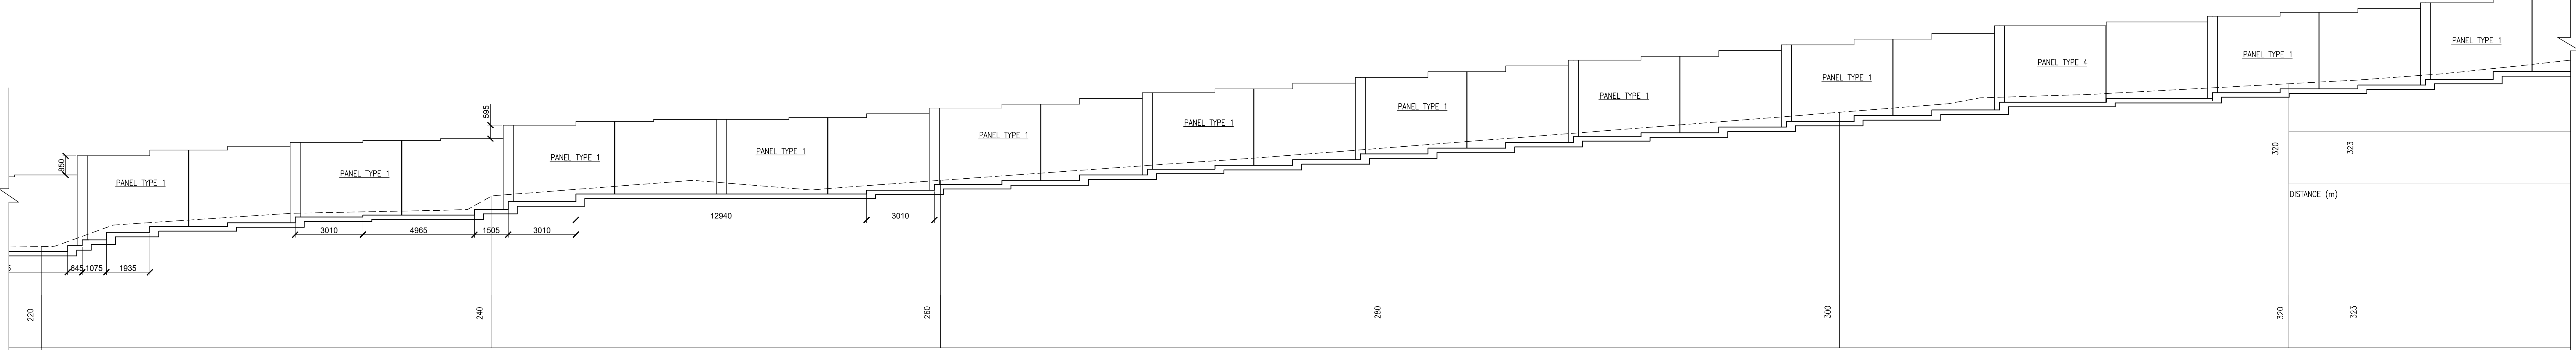

PROPOSED BOUNDARY WALL
FROM 220.00 TO 320.000

- NOTES:
1. COPING AND SECURITY FENCE OMITTED FOR CLARITY
 2. FOOTING AND WALLS STEPS IN MULTIPLES OF 85 TO SUIT FALL OF THE GROUND



CLIENT
JOHANNESBURG WATER
TURBINE HACC
62 NTEMI PICISO STREET
NEW TOWN

DESIGNED	KB	29/08/2024
DRAWN	VM	14/11/2024
CHECKED		
APPROVED BY:	SIGNATURE	DATE
ECSA REG. No.		
CHECKED BY:		
	SIGNATURE	DATE



TURBINE HACC
62 NTEMI PICISO STREET
NEWTOWN

TEL: (011) 688-1400
FAX: (011) 688-1521



DIEPSLOOT SEWAGE AQUEDUCT
BRIDGE 3

BOUNDARY WALL PLAN AND PROFILE

SURVEY INFORMATION		APPROVAL BY JW DEPOT		SCALE		AMENDMENTS	
PROJECT SURVEYOR:		CHECKED		AS SHOWN	REV:	DESCRIPTION	DATE:
DATE:		APPROVED BY:		A		ISSUED FOR TENDER	14/11/2024
		SIGNATURE	DATE				
CCTV INFORMATION		APPROVAL BY JW PLANNING					
CCTV COMPANY:		CHECKED					
DATE:		APPROVED BY:					
		SIGNATURE	DATE				

CONSULTANTS DWG NO		
13247-02/S/025/A		
DRAWING No.		
JW14455	-	A
PROJECT No.	DRAWING No.	REV:
A0	SHEET 1	OF 1
ORIGINAL PAGE SIZE		
FILE No.		