

CONTRACT NUMBER: JW14402 CONSTRUCTION OF 2,5ML WATER TOWER & PUMP STATION AT FOREST HILL, JOHANNESBURG-SOUTH

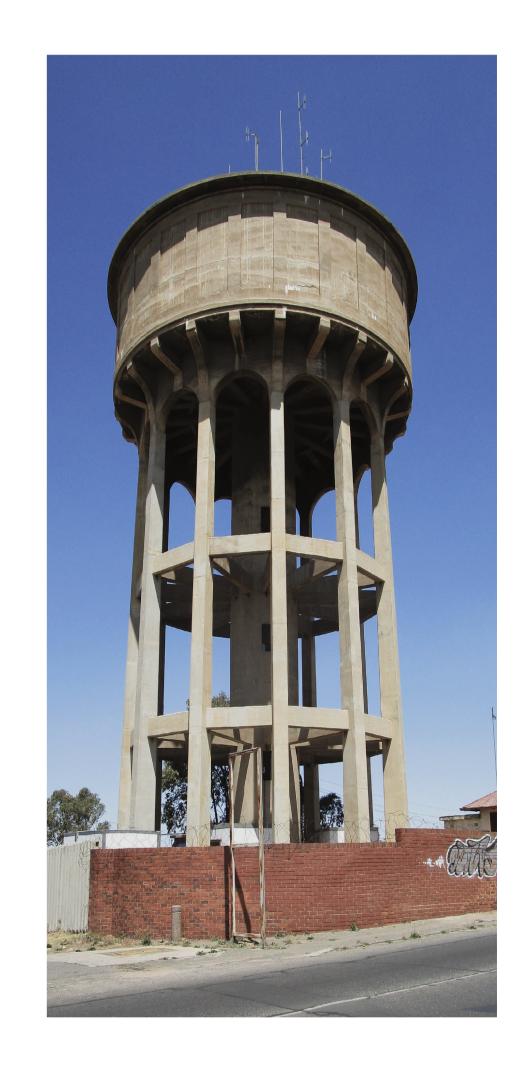

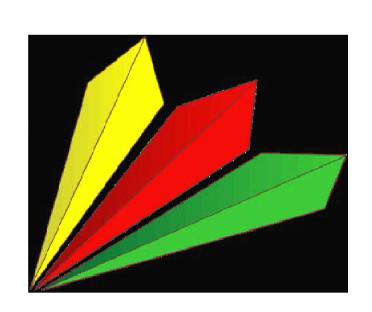

CONSULTANT
TRI-M CONSULTING ENGINEERS
WEWORK
155 WEST STREET
SANDOWN, SANDTON
JOHANNESBURG





EMPLOYER


65 NTEMI PILISO STREET
NEWTOWN
JOHANNESBURG
2107
Tel: 011 688 1400


VOLUME 4 -TENDER DRAWINGS
AUGUST 2024




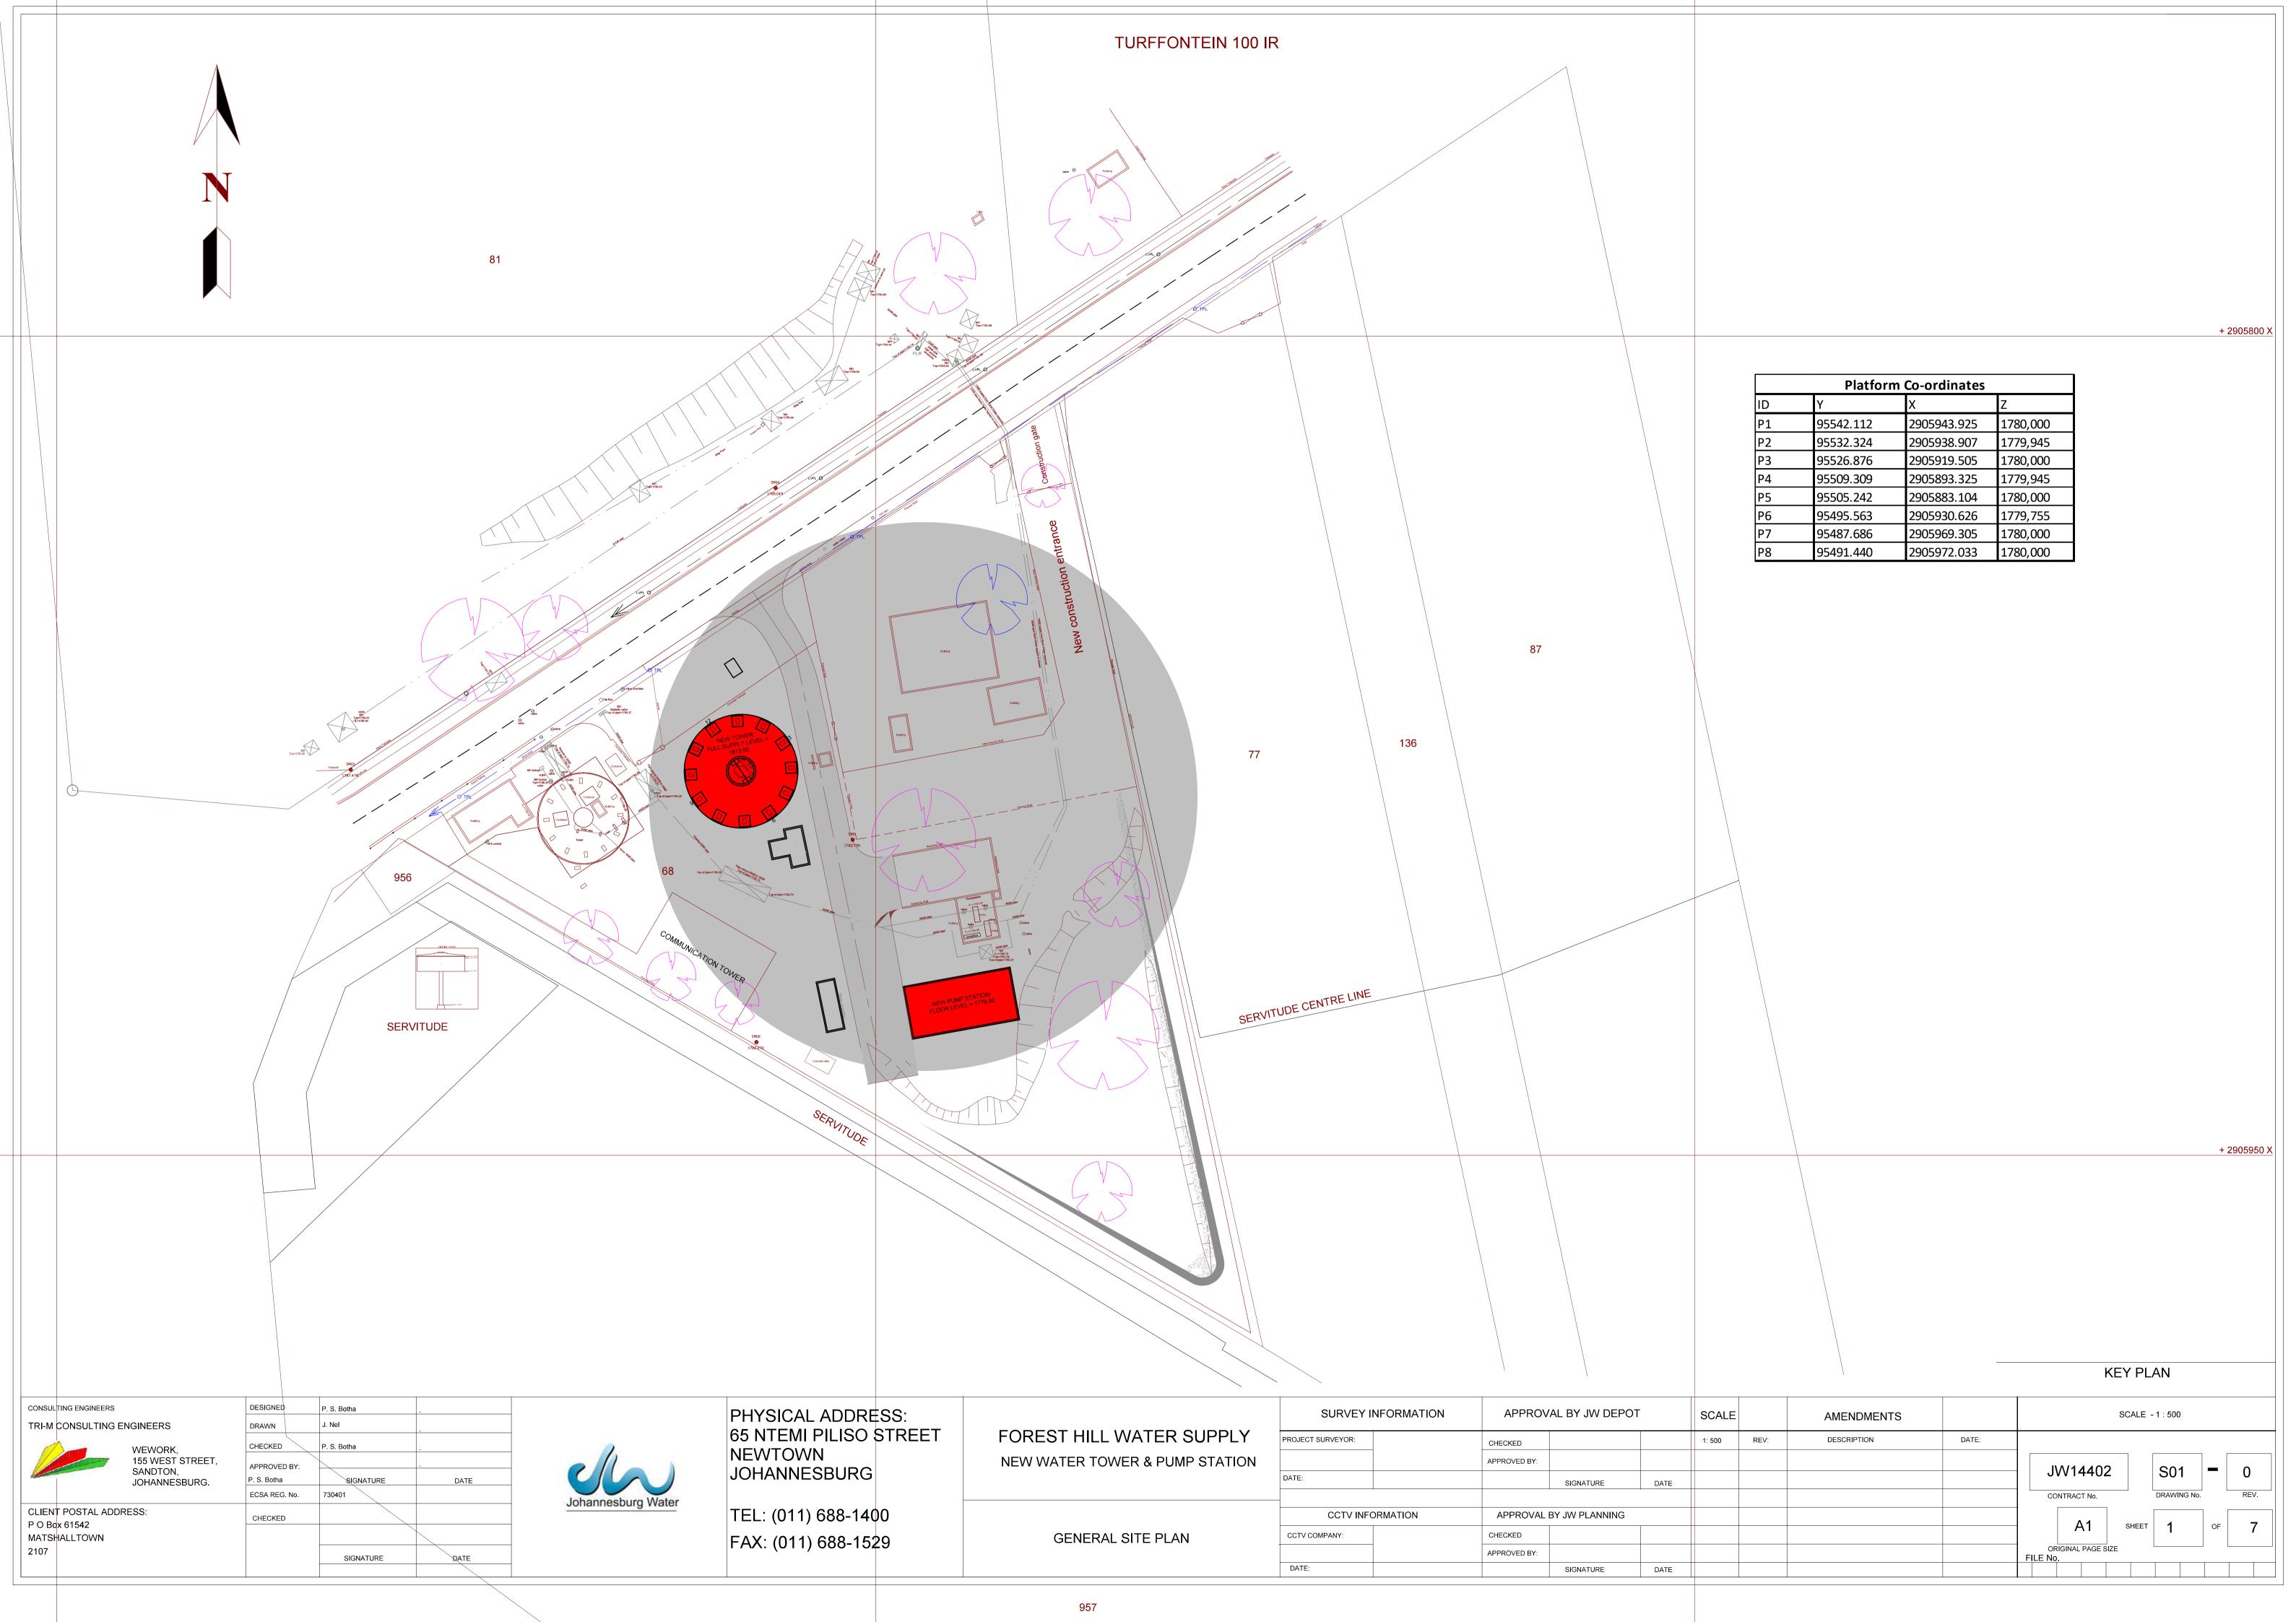


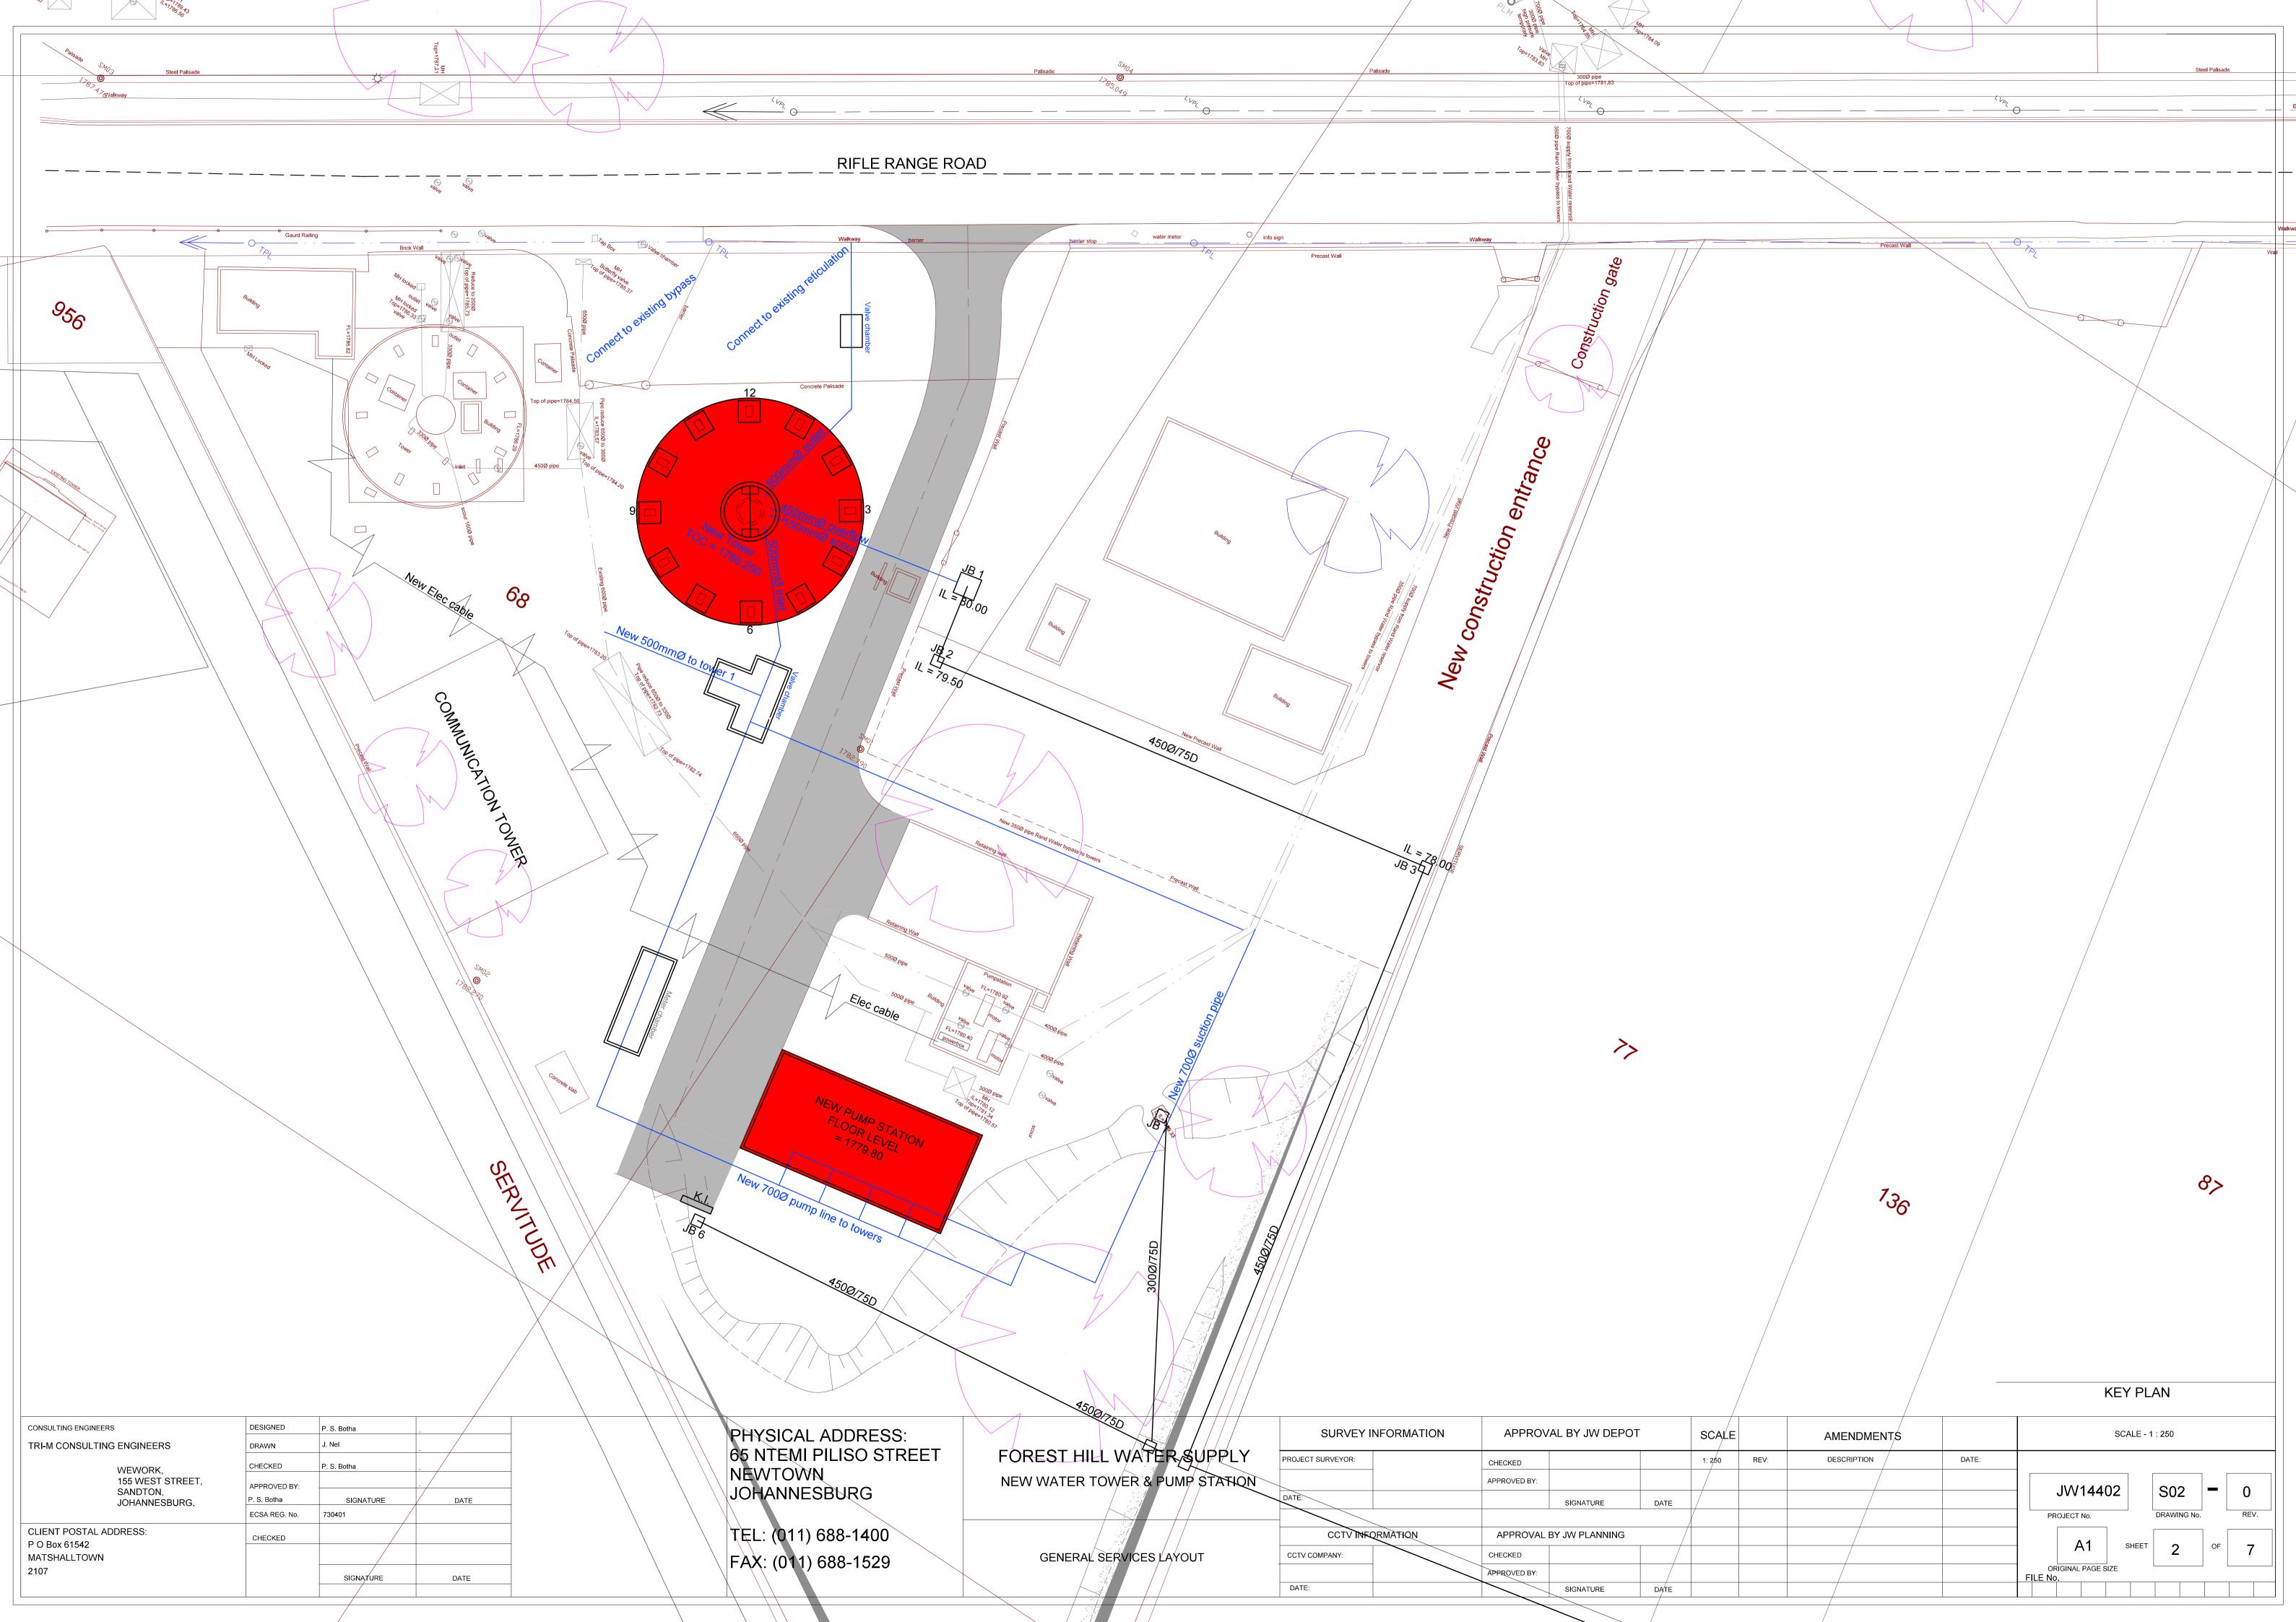


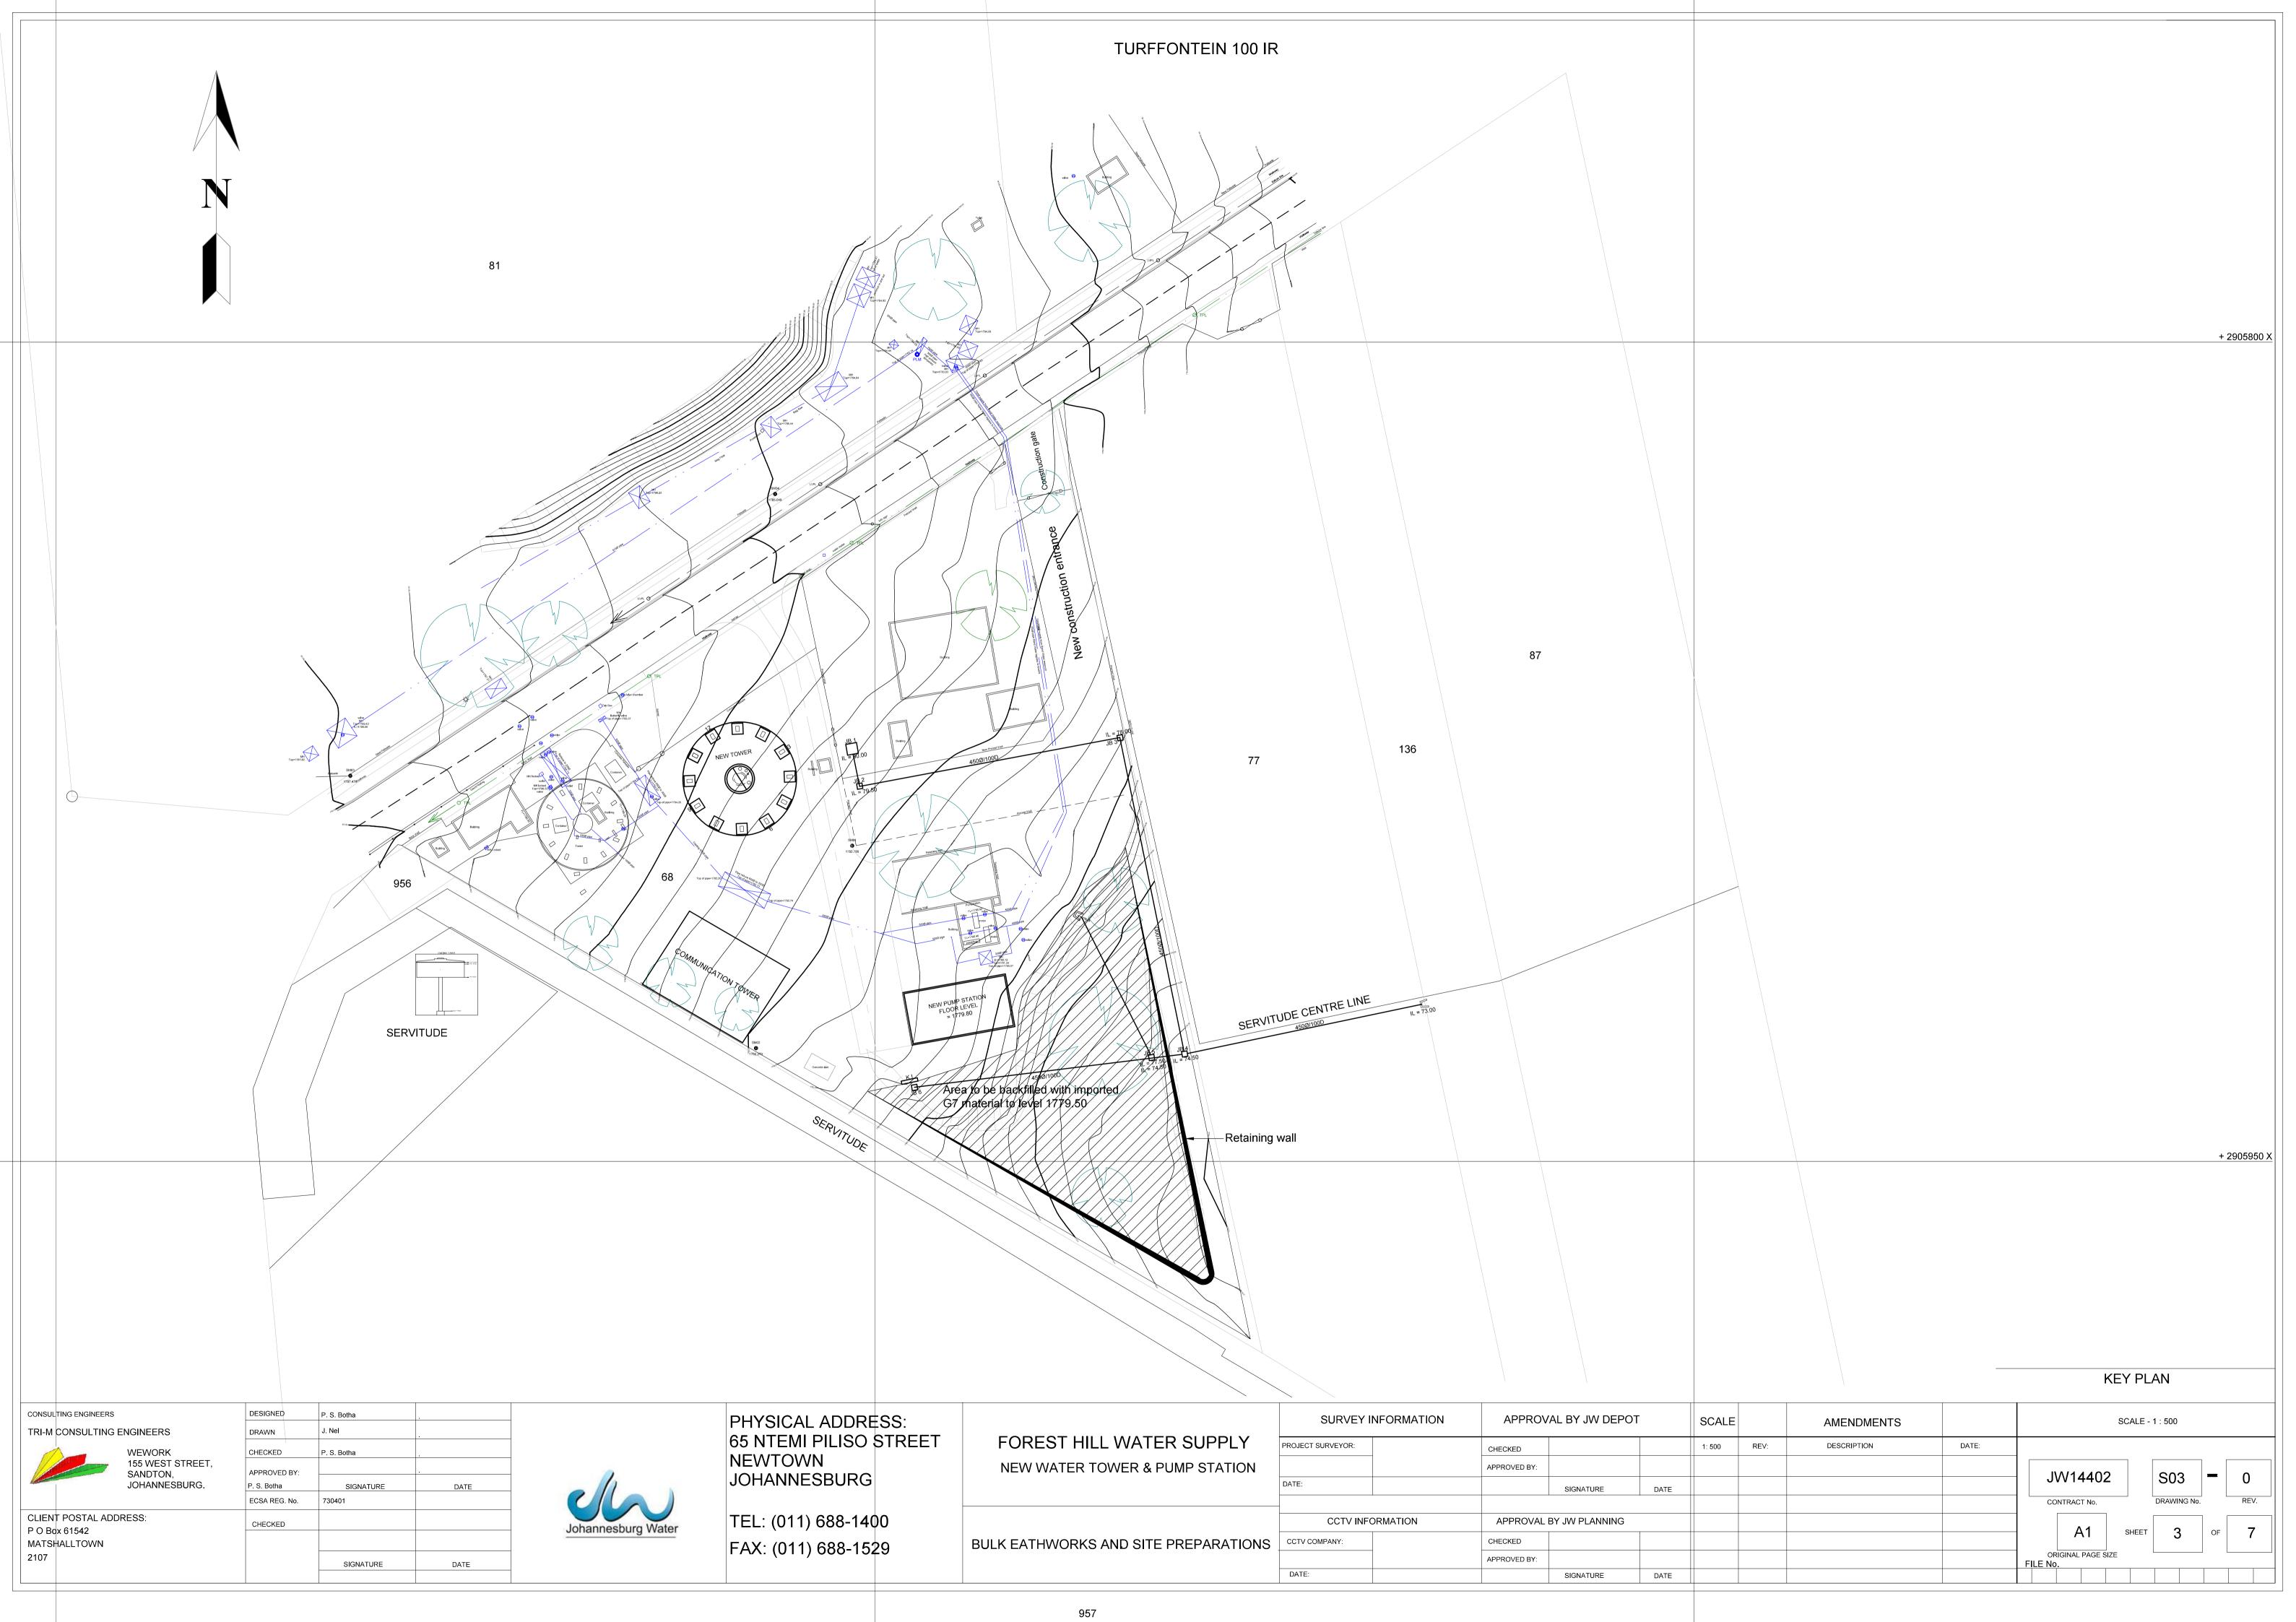


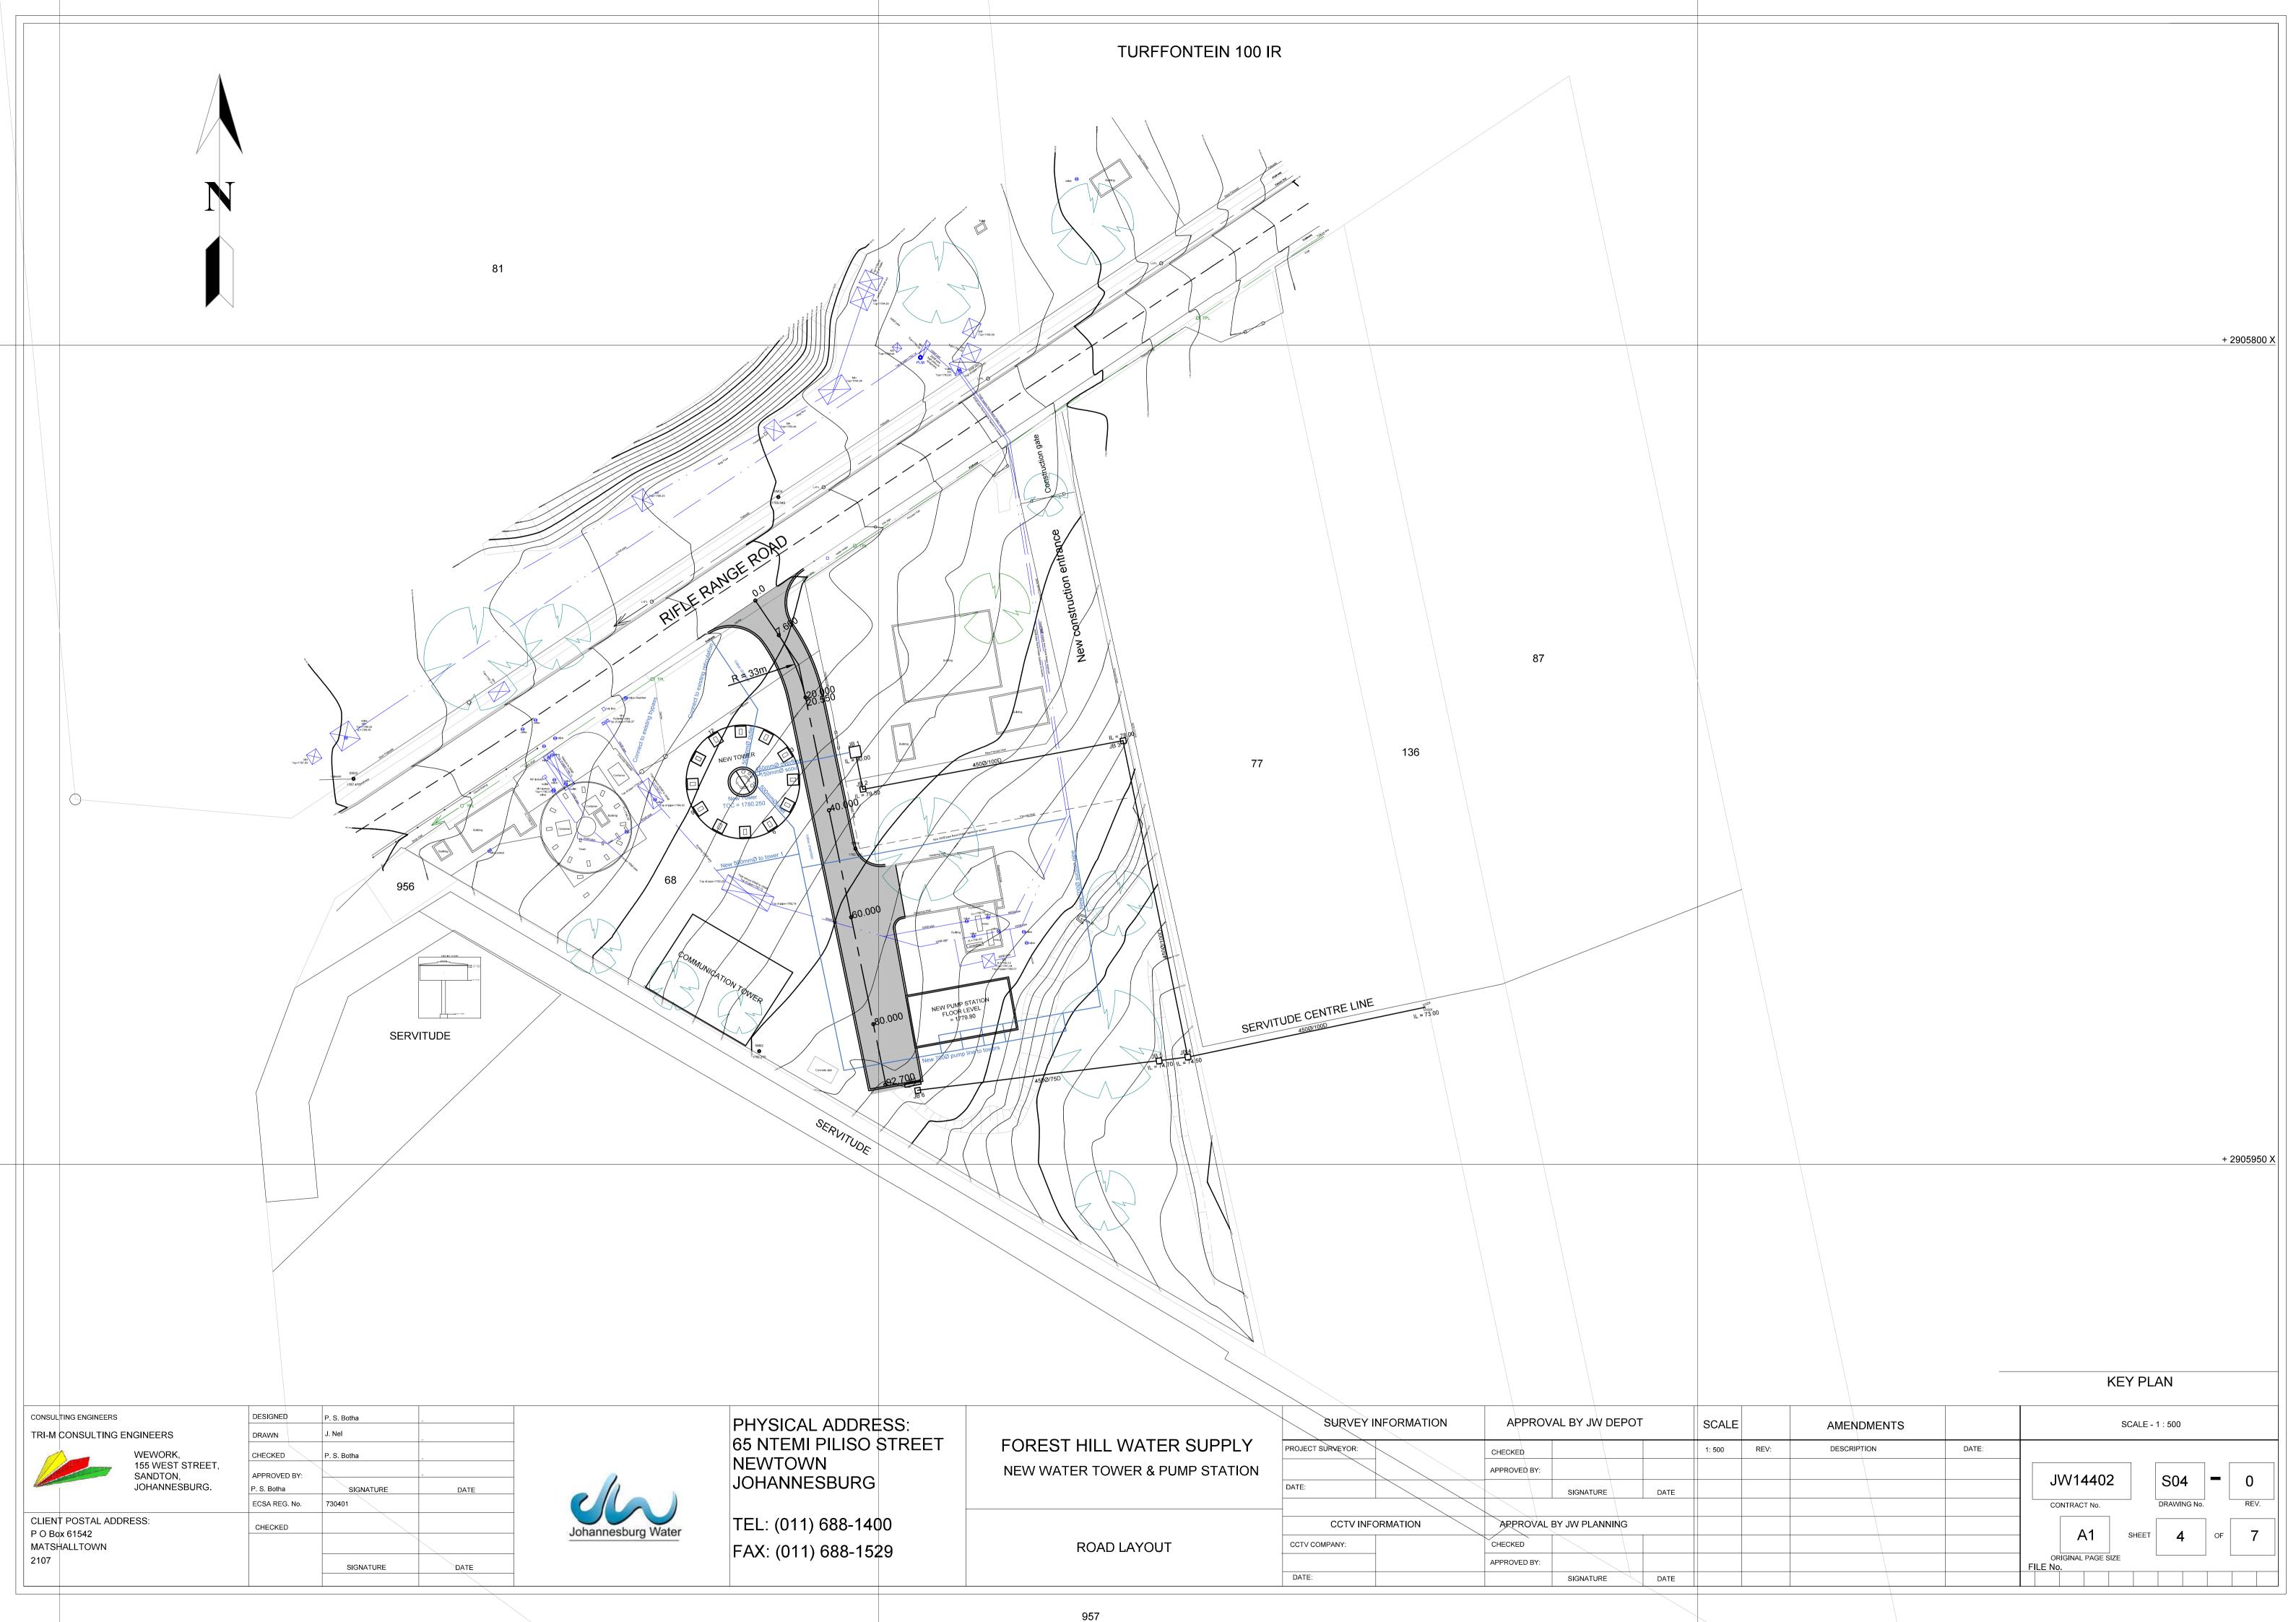

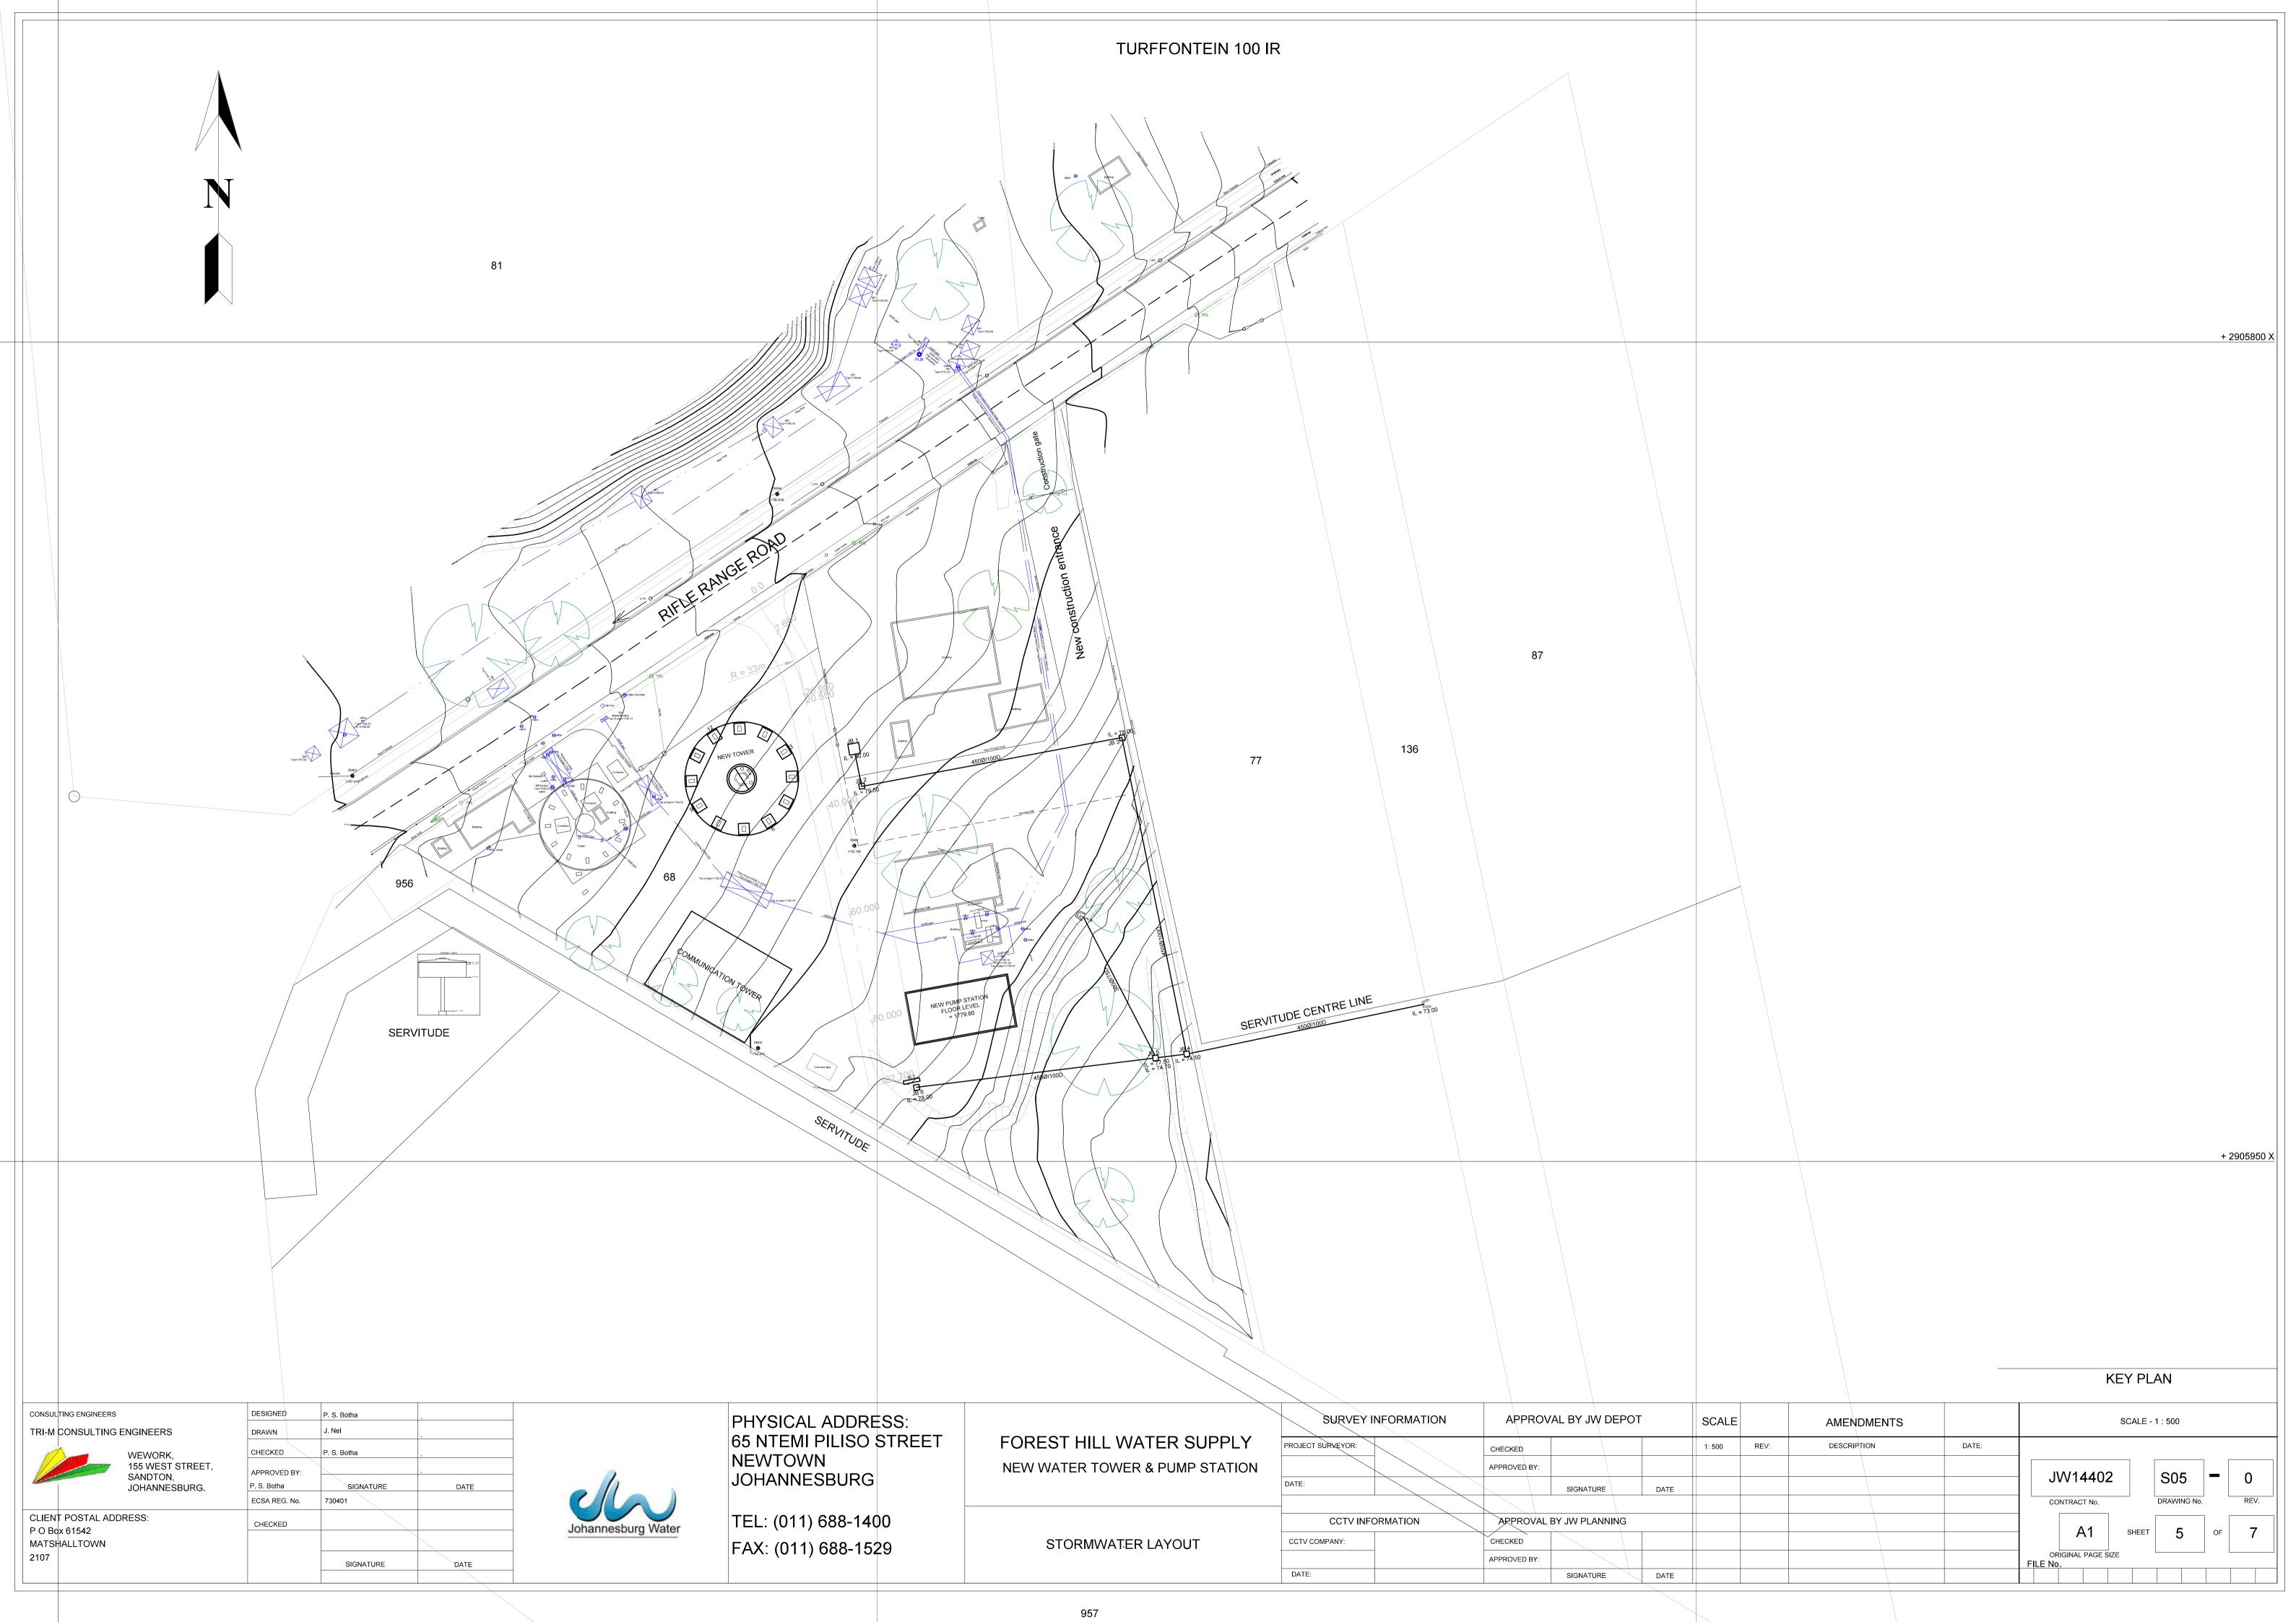


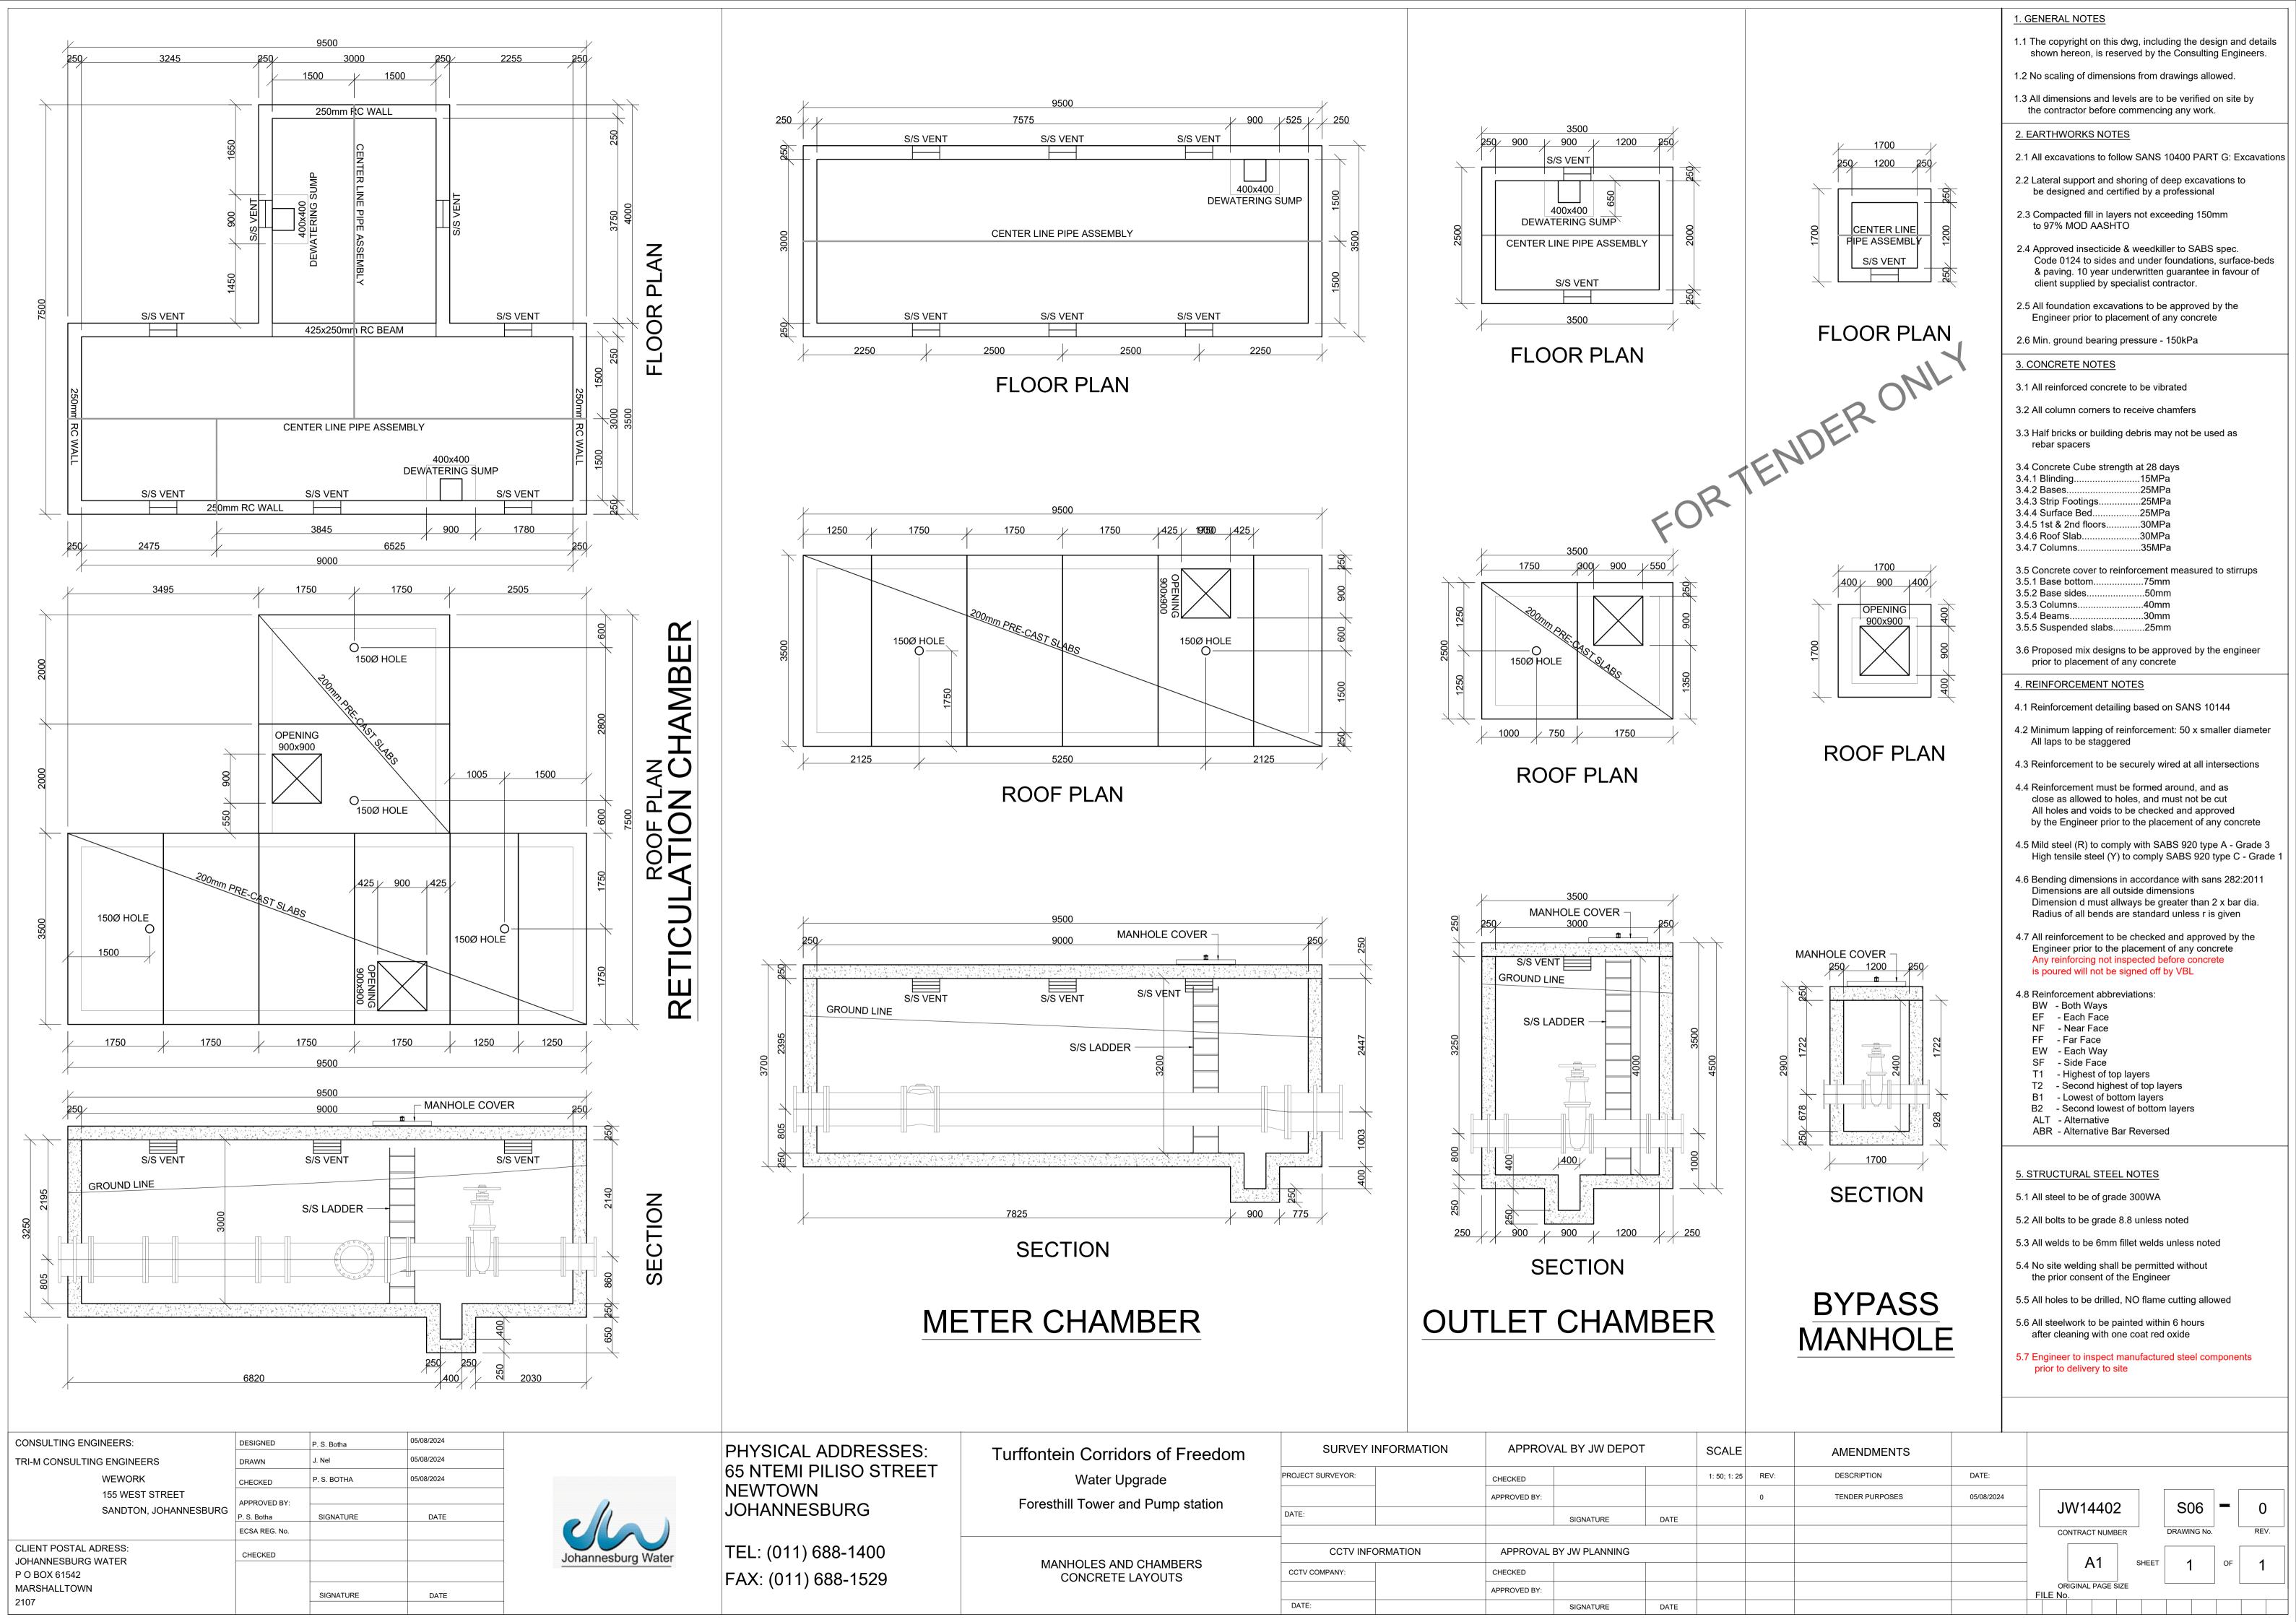

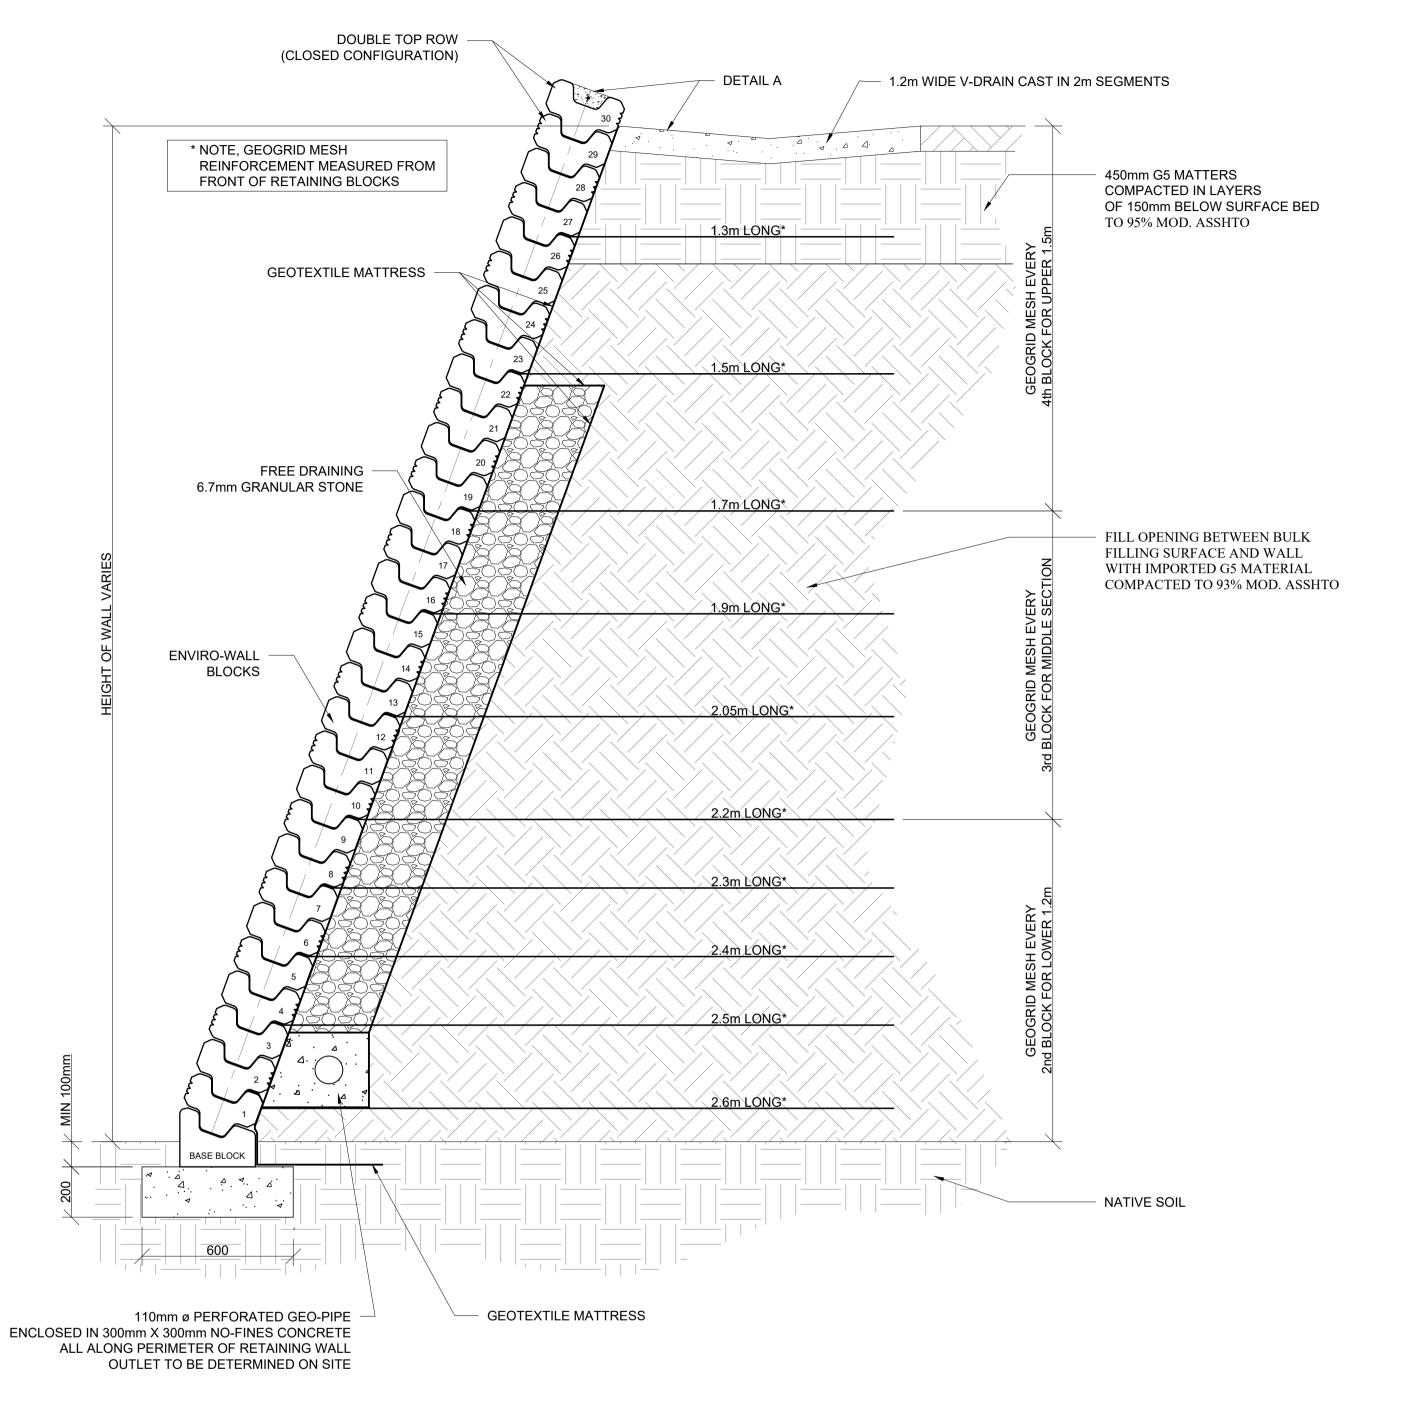

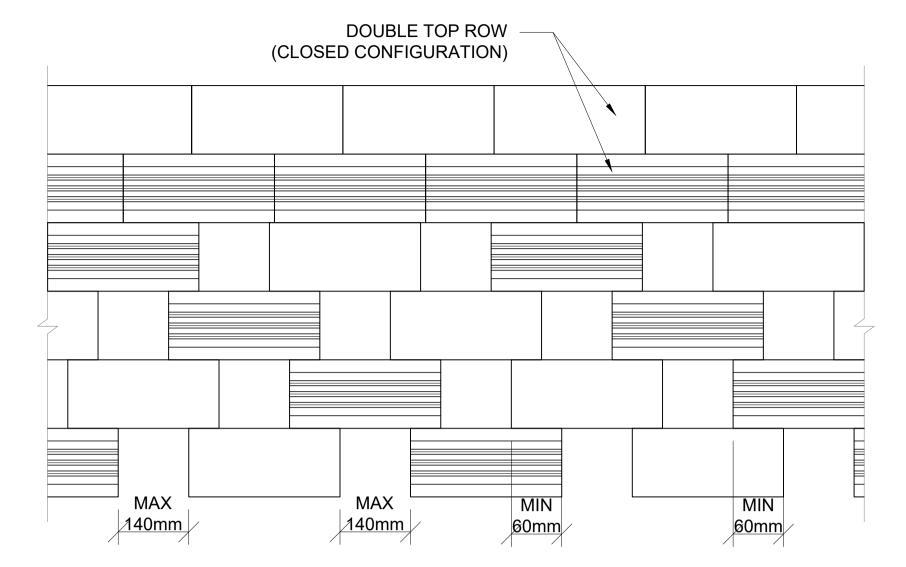

ENVIRO-WALL TYPICAL SECTION

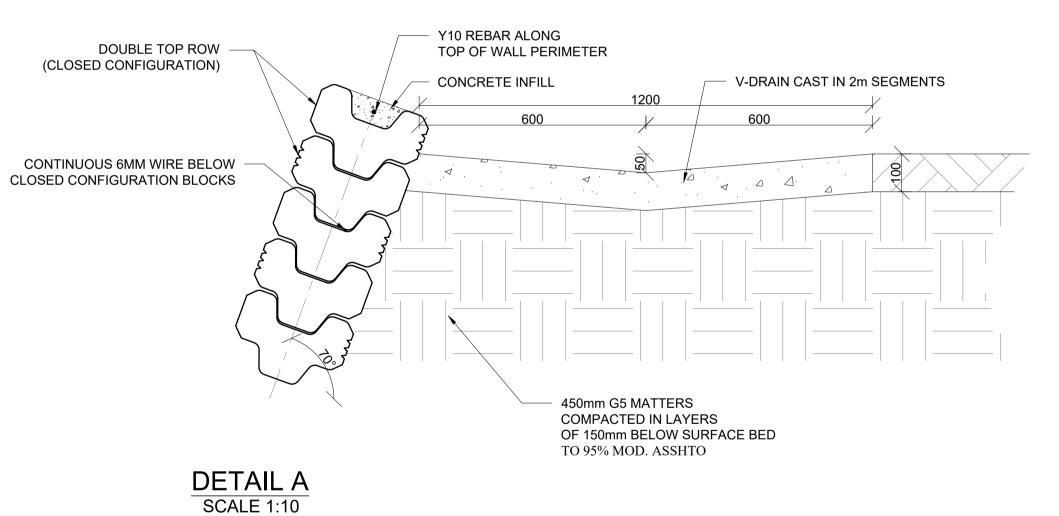

ENVIRO-WALL TYPICAL SECTION SCALE 1:15

	CONSULTING ENGINEERS:	DESIGNED	P. S. Botha	05/08/2024
	TRI-M CONSULTING ENGINEERS	DRAWN	J. Nel	05/08/2024
	WEWORK	CHECKED	P. S. BOTHA	05/08/2024
	155 WEST STREET	APPROVED BY:		
	SANDTON, JOHANNESBURG	P. S. Botha	SIGNATURE	DATE
		ECSA REG. No.		
	CLIENT POSTAL ADRESS:	CHECKED		
	JOHANNESBURG WATER P O BOX 61542			
	MARSHALLTOWN		SIGNATURE	DATE
1	- 1		0.0.0	



PHYSICAL ADDRESSES: 65 NTEMI PILISO STREET NEWTOWN JOHANNESBURG

TEL: (011) 688-1400 FAX: (011) 688-1529 Turffontein Corridors of Freedom Water Upgrade Foresthill Tower and Pump station PUMP STATION

RETAINING WALL DETAILS

	SURVEY INFORMATION PROJECT SURVEYOR:		APPROV		SCALE		AMENDMENTS		
			CHECKED			1: 75; 1: 25	REV:	DESCRIPTION	DATE:
			APPROVED BY:				0	TENDER PURPOSES	05/08/2024
	DATE:			SIGNATURE	DATE				
	_								
	CCTV INF	ORMATION	APPROVAL						
	CCTV COMPANY:		CHECKED						
			APPROVED BY:						
	DATE:			SIGNATURE	DATE				

1. GENERAL NOTES
1.1 The copyright on this dwg, including the design and details shown hereon, is reserved by the Consulting Engineers.
1.2 No scaling of dimensions from drawings allowed.
1.3 All dimensions and levels are to be verified on site by the contractor before commencing any work.
2. EARTHWORKS NOTES
2.1 All excavations to follow SANS 10400 PART G: Excavations
2.2 Lateral support and shoring of deep excavations to be designed and certified by a professional
2.3 Compacted fill in layers not exceeding 150mm to 97% MOD AASHTO
2.4 Approved insecticide & weedkiller to SABS spec. Code 0124 to sides and under foundations, surface-beds & paving. 10 year underwritten guarantee in favour of client supplied by specialist contractor.
2.5 All foundation excavations to be approved by the Engineer prior to placement of any concrete
2.6 Min. ground bearing pressure - 150kPa
3. CONCRETE NOTES
3.1 All reinforced concrete to be vibrated
3.2 All column corners to receive chamfers
3.3 Half bricks or building debris may not be used as rebar spacers
3.4 Concrete Cube strength at 28 days 3.4.1 Blinding
3.5 Concrete cover to reinforcement measured to stirrups 3.5.1 Base bottom75mm 3.5.2 Base sides50mm 3.5.3 Columns40mm 3.5.4 Beams30mm 3.5.5 Suspended slabs25mm
3.6 Proposed mix designs to be approved by the engineer prior to placement of any concrete
4. REINFORCEMENT NOTES
4.1 Reinforcement detailing based on SANS 10144
4.2 Minimum lapping of reinforcement: 50 x smaller diameter All laps to be staggered
4.3 Reinforcement to be securely wired at all intersections
4.4 Reinforcement must be formed around, and as close as allowed to holes, and must not be cut All holes and voids to be checked and approved by the Engineer prior to the placement of any concrete

4.5 Mild steel (R) to comply with SABS 920 type A - Grade 3 High tensile steel (Y) to comply SABS 920 type C - Grade 1

4.6 Bending dimensions in accordance with sans 282:2011

Dimensions are all outside dimensions Dimension d must allways be greater than 2 x bar dia. Radius of all bends are standard unless r is given 4.7 All reinforcement to be checked and approved by the

Engineer prior to the placement of any concrete Any reinforcing not inspected before concrete is poured will not be signed off by VBL

4.8 Reinforcement abbreviations: BW - Both Ways

EF - Each Face NF - Near Face

FF - Far Face EW - Each Way SF - Side Face

T1 - Highest of top layersT2 - Second highest of top layers

B1 - Lowest of bottom layers
B2 - Second lowest of bottom layers


ALT - Alternative

ABR - Alternative Bar Reversed


JW14402

CONTRACT NUMBER

FORTENDERONLY

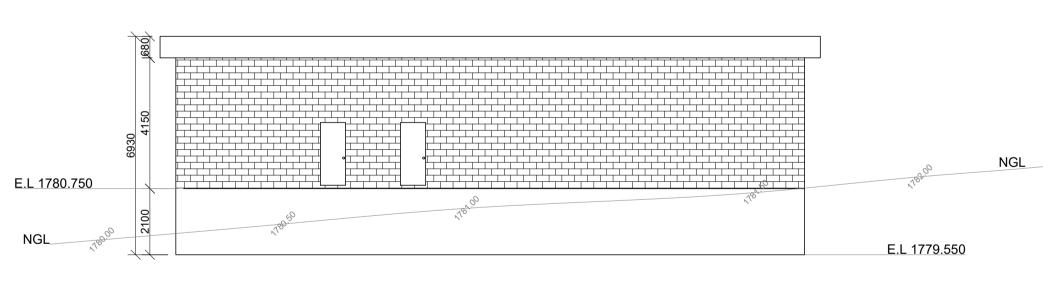

NEW PUMP STATION
SCALE 1:120

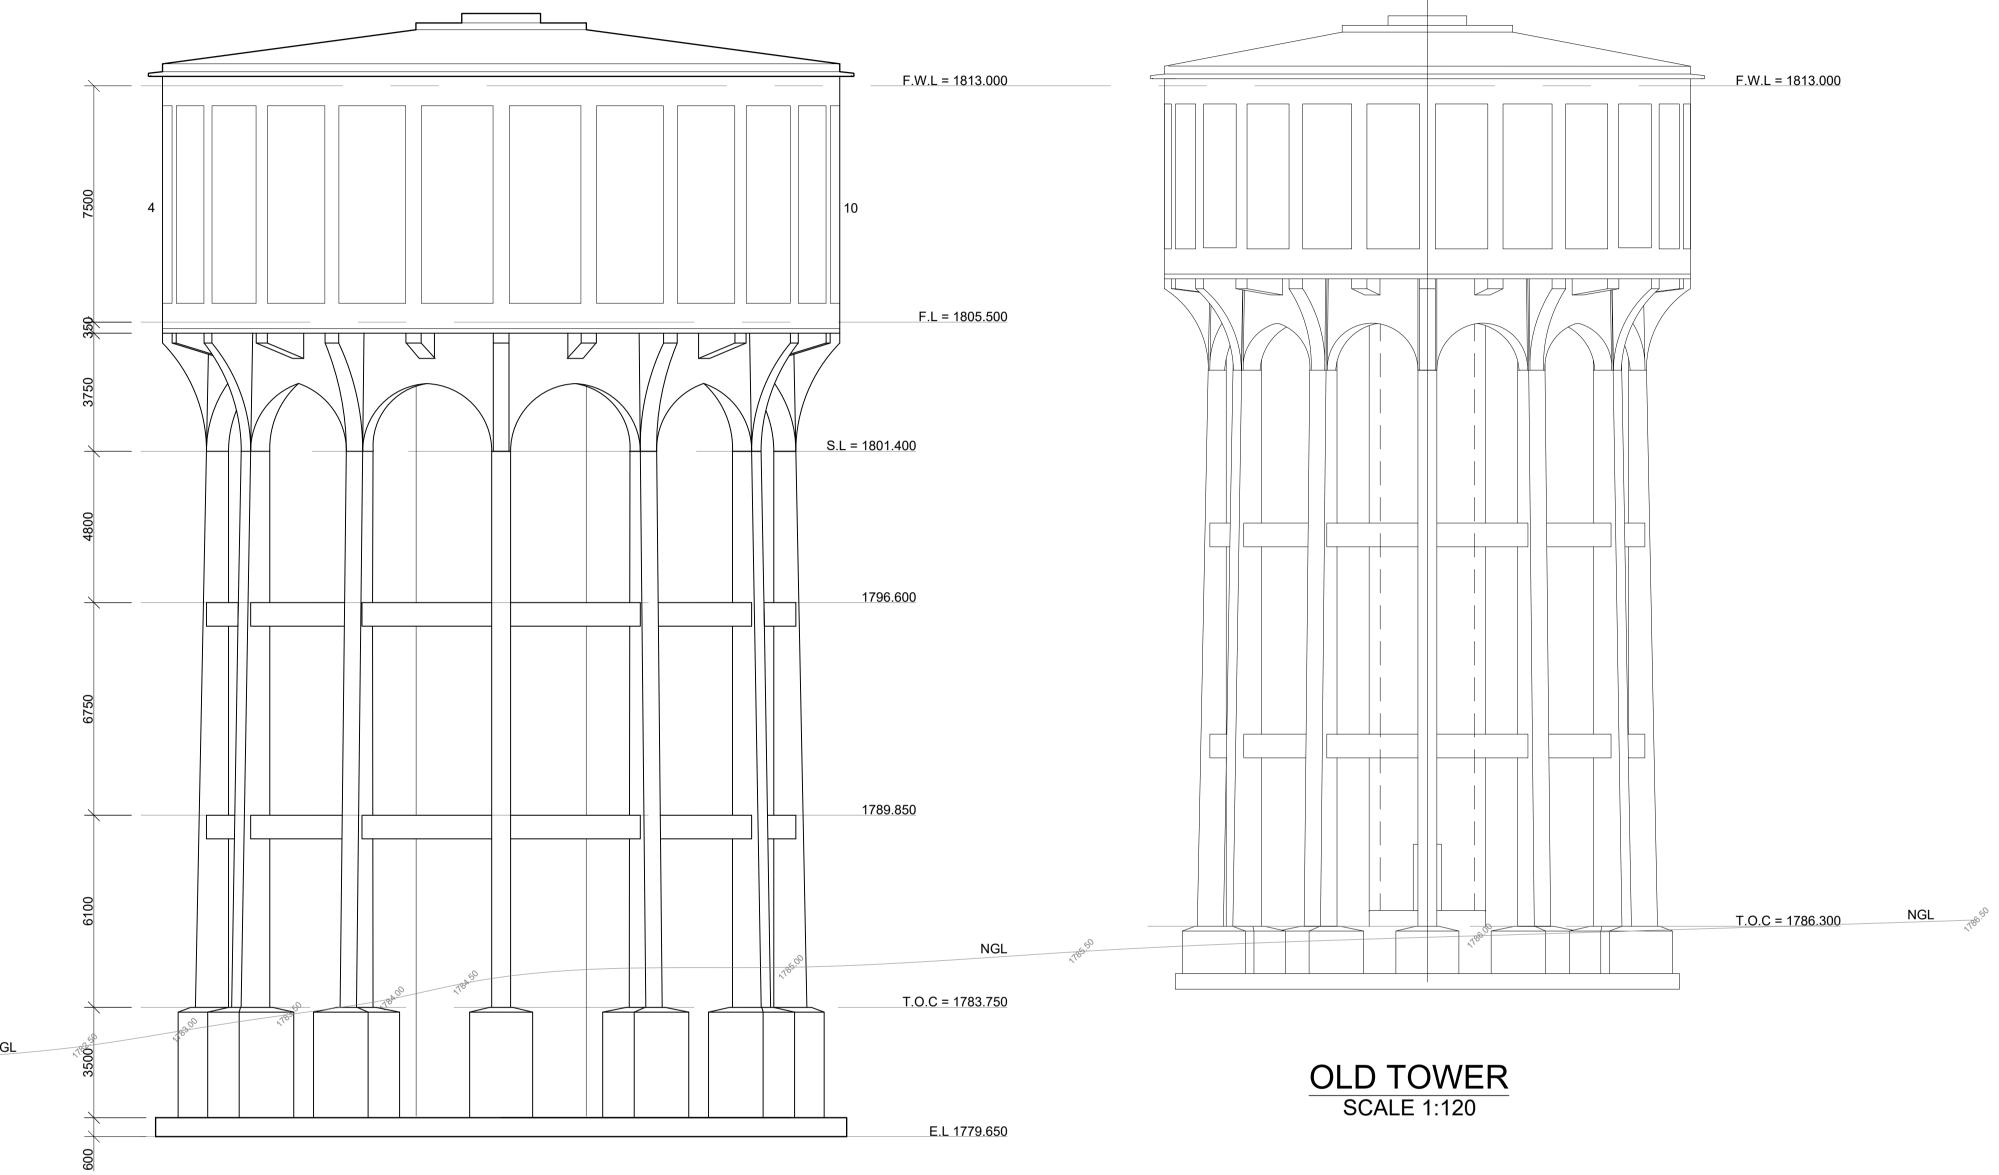

NEW TOWER
SCALE 1:120

CONSULTING ENG	INEERS:	DESIGNED	P. S. Botha	05/08/2024
TRI-M CONSULTIN	G ENGINEERS	DRAWN	J. Nel	05/08/2024
	WEWORK	CHECKED	P. S. BOTHA	05/08/2024
	155 WEST STREET	APPROVED BY:		
	SANDTON, JOHANNESBURG	P. S. Botha	SIGNATURE	DATE
		ECSA REG. No.		
CLIENT POSTAL AI		CHECKED		
JOHANNESBURG V P O BOX 61542	WATER			
MARSHALLTOWN			SIGNATURE	DATE
1		1	OIOINATOILE	




PHYSICAL ADDRESSES: 65 NTEMI PILISO STREET NEWTOWN JOHANNESBURG

TEL: (011) 688-1400 FAX: (011) 688-1529 Turffontein Corridors of Freedom
Water Upgrade
Foresthill Tower and Pump Station

GENERAL ELEVATION

SURVEY INFORMATION		APPROV		SCALE		AMENDMENTS							
PROJECT SURVEYOR:		CHECKED			1:120	REV:	DESCRIPTION	DATE:					
		APPROVED BY:				0	TENDER PURPOSES	05/08/2024		111111111111111111111111111111111111111		T/	04
DATE:			SIGNATURE	DATE					JW14402			T01	
									С	ONTRACT NUMBER	₹	DRAWI	/ING No.
CCTV INFO	ORMATION	APPROVAL	BY JW PLANNING							A1	SHEET		
CCTV COMPANY:		CHECKED								AI	SHEET		I
		APPROVED BY:							FILE N	RIGINAL PAGE SIZ O.	Ε		
DATE:			SIGNATURE	DATE									

OF 1

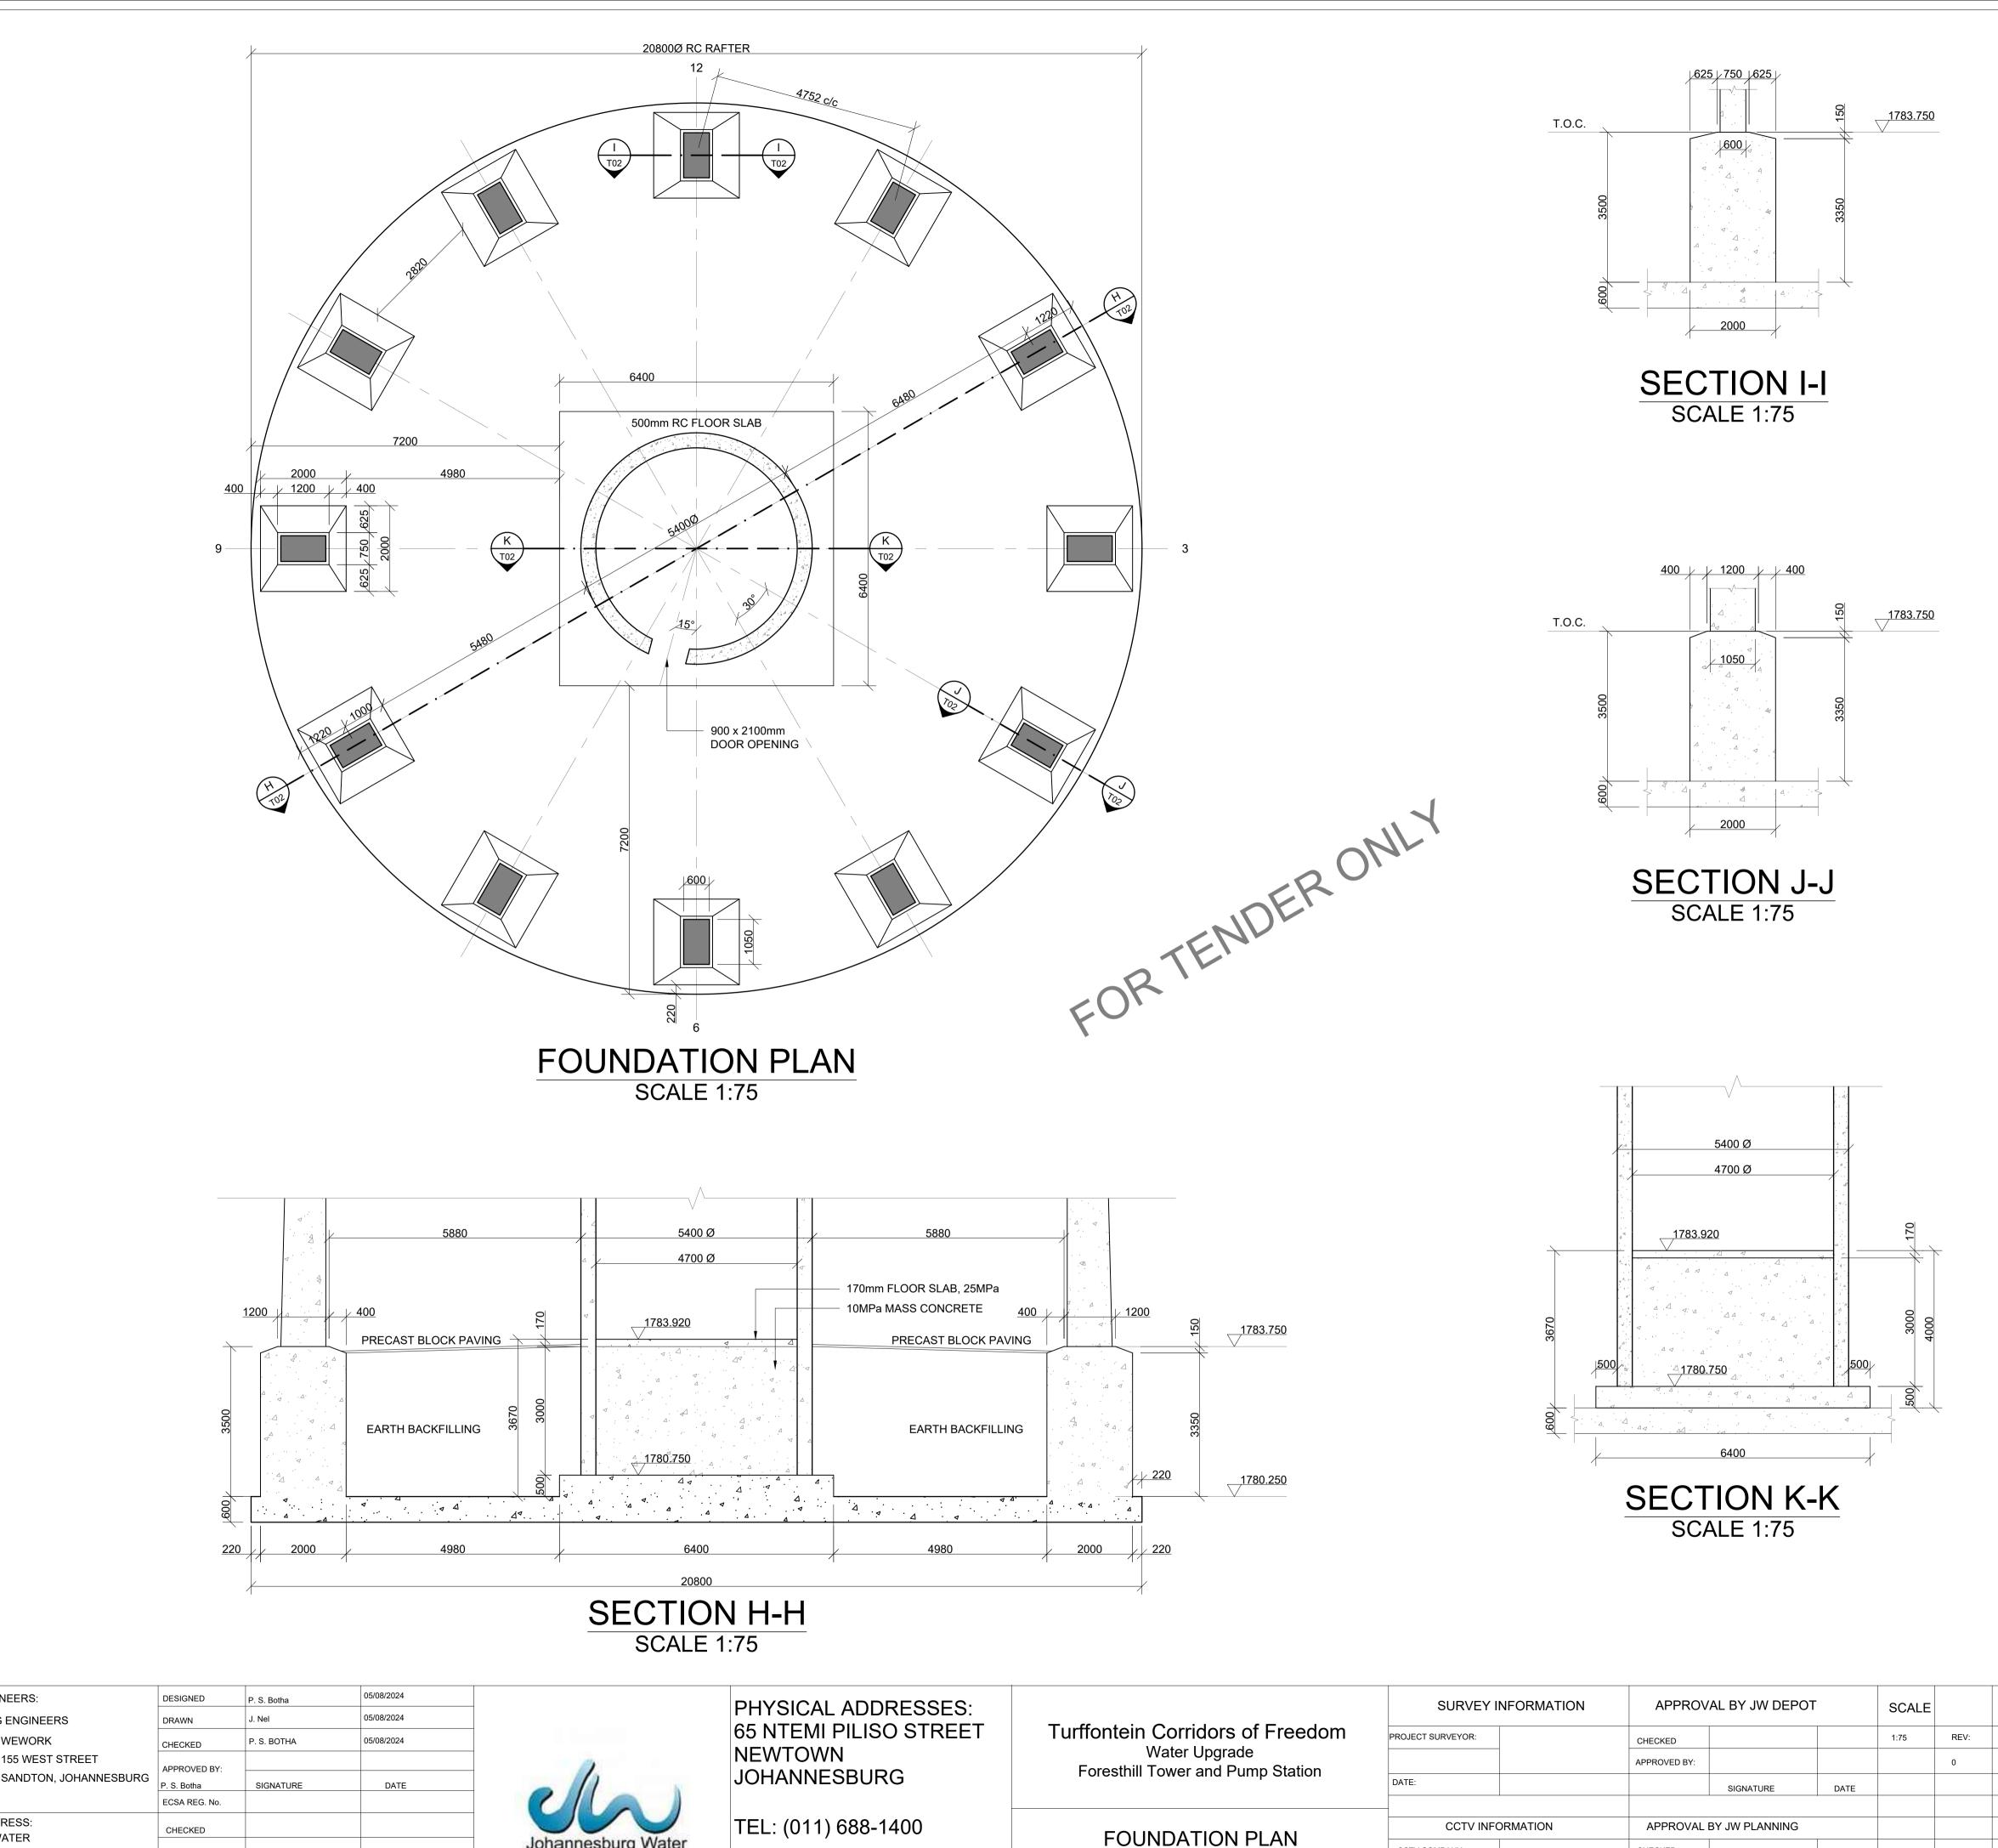

CCTV COMPANY:

DATE:

CHECKED

APPROVED BY:

SIGNATURE

DATE

CONSULTING ENGINEERS:

CLIENT POSTAL ADRESS:

JOHANNESBURG WATER

P O BOX 61542

MARSHALLTOWN

TRI-M CONSULTING ENGINEERS

WEWORK

SIGNATURE

DATE

Johannesburg Water

FAX: (011) 688-1529

T02 JW14402 CONTRACT NUMBER **A**1

1. GENERAL NOTES

2. EARTHWORKS NOTES

1.1 The copyright on this dwg, including the design and details shown hereon, is reserved by the Consulting Engineers.

2.1 All excavations to follow SANS 10400 PART G: Excavations

Code 0124 to sides and under foundations, surface-beds & paving. 10 year underwritten guarantee in favour of

1.2 No scaling of dimensions from drawings allowed.

the contractor before commencing any work.

1.3 All dimensions and levels are to be verified on site by

2.2 Lateral support and shoring of deep excavations to be designed and certified by a professional

2.3 Compacted fill in layers not exceeding 150mm to 97% MOD AASHTO

2.4 Approved insecticide & weedkiller to SABS spec.

2.5 All foundation excavations to be approved by the

3.3 Half bricks or building debris may not be used as

..25MPa

...25MPa

...25MPa

...30MPa

..30MPa

..35MPa

..50mm

..40mm

..30mm

3.5 Concrete cover to reinforcement measured to stirrups

3.6 Proposed mix designs to be approved by the engineer

4.2 Minimum lapping of reinforcement: 50 x smaller diameter

4.3 Reinforcement to be securely wired at all intersections

4.5 Mild steel (R) to comply with SABS 920 type A - Grade 3 High tensile steel (Y) to comply SABS 920 type C - Grade 1

4.6 Bending dimensions in accordance with sans 282:2011

4.7 All reinforcement to be checked and approved by the Engineer prior to the placement of any concrete Any reinforcing not inspected before concrete

Dimension d must allways be greater than 2 x bar dia. Radius of all bends are standard unless r is given

Dimensions are all outside dimensions

is poured will not be signed off by VBL

- Highest of top layers - Second highest of top layers

ABR - Alternative Bar Reversed

 Lowest of bottom layers B2 - Second lowest of bottom layers

4.8 Reinforcement abbreviations:

BW - Both Ways EF - Each Face NF - Near Face FF - Far Face

EW - Each Way - Side Face

ALT - Alternative

AMENDMENTS

TENDER PURPOSES

DATE:

05/08/2024

DESCRIPTION

4.1 Reinforcement detailing based on SANS 10144

4.4 Reinforcement must be formed around, and as close as allowed to holes, and must not be cut All holes and voids to be checked and approved by the Engineer prior to the placement of any concrete

Engineer prior to placement of any concrete

client supplied by specialist contractor.

2.6 Min. ground bearing pressure - 150kPa

3.1 All reinforced concrete to be vibrated

3.4 Concrete Cube strength at 28 days

3.5.5 Suspended slabs......25mm

4. REINFORCEMENT NOTES

All laps to be staggered

prior to placement of any concrete

3.2 All column corners to receive chamfers

3. CONCRETE NOTES

rebar spacers

3.4.1 Blinding..

3.4.4 Surface Bed...

3.4.6 Roof Slab.

3.4.7 Columns...


3.5.1 Base bottom. 3.5.2 Base sides.


3.5.3 Columns..

3.5.4 Beams...

3.4.5 1st & 2nd floors...

3.4.2 Bases.. 3.4.3 Strip Footings.

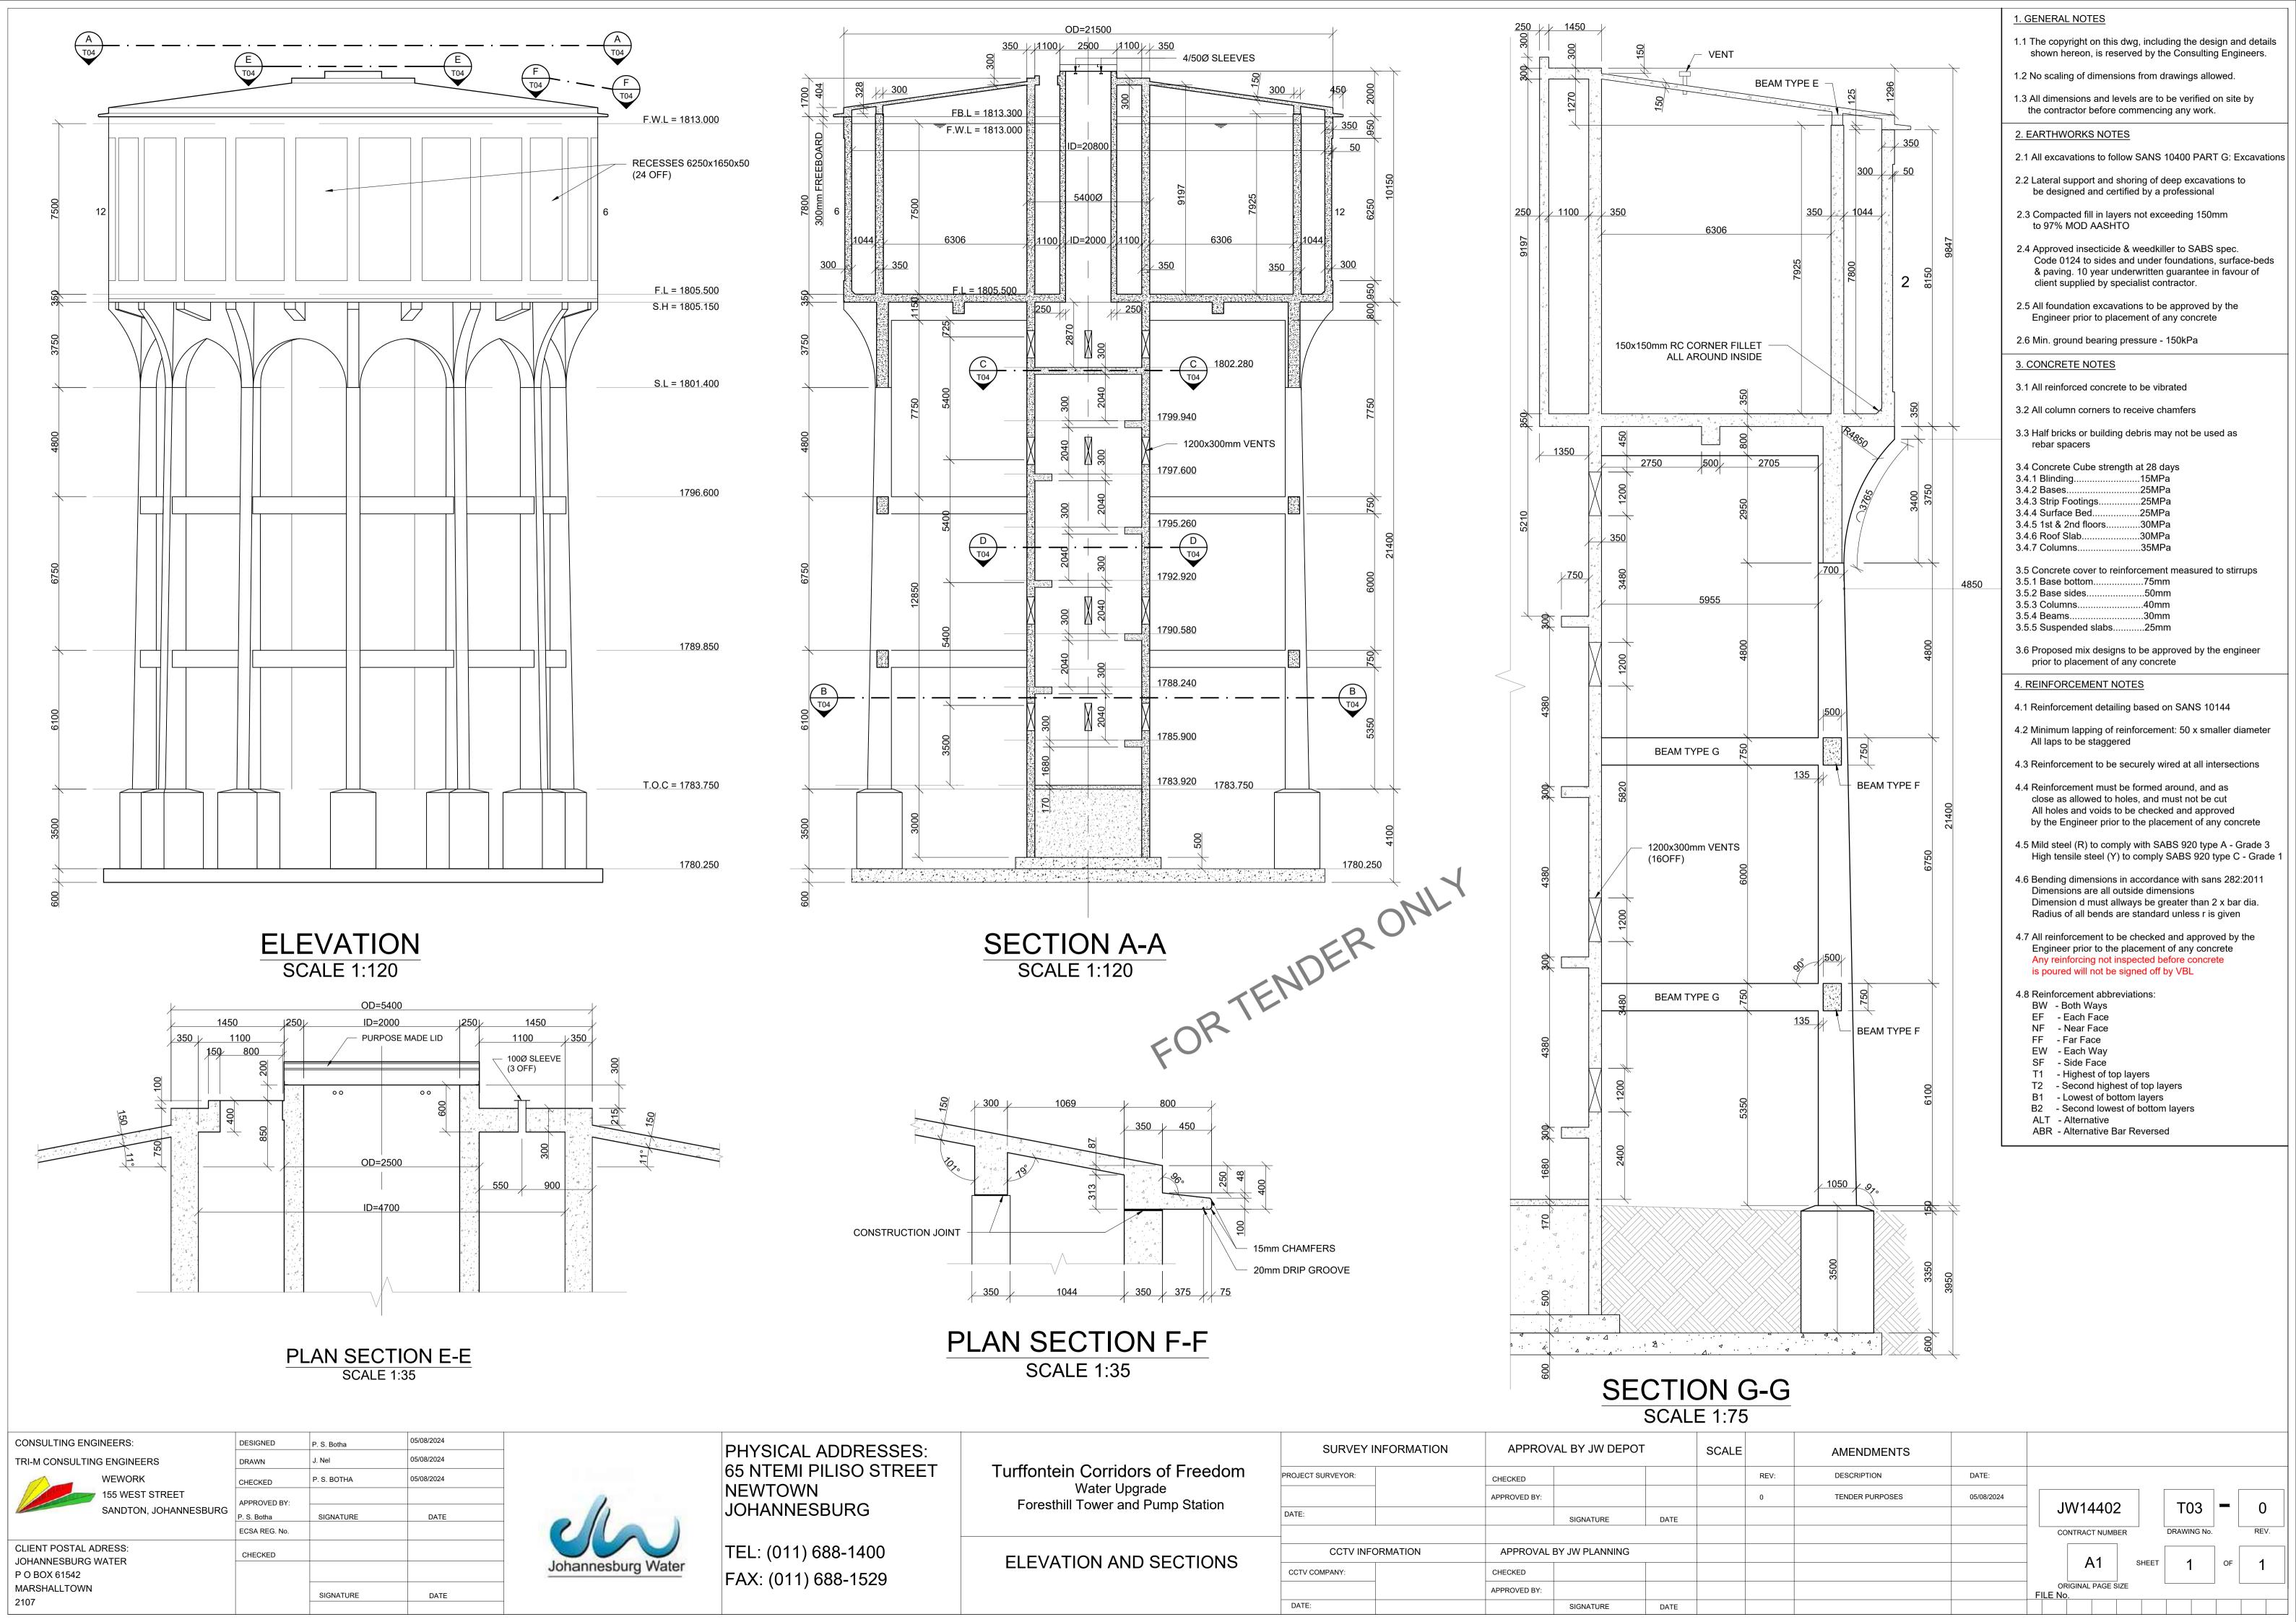

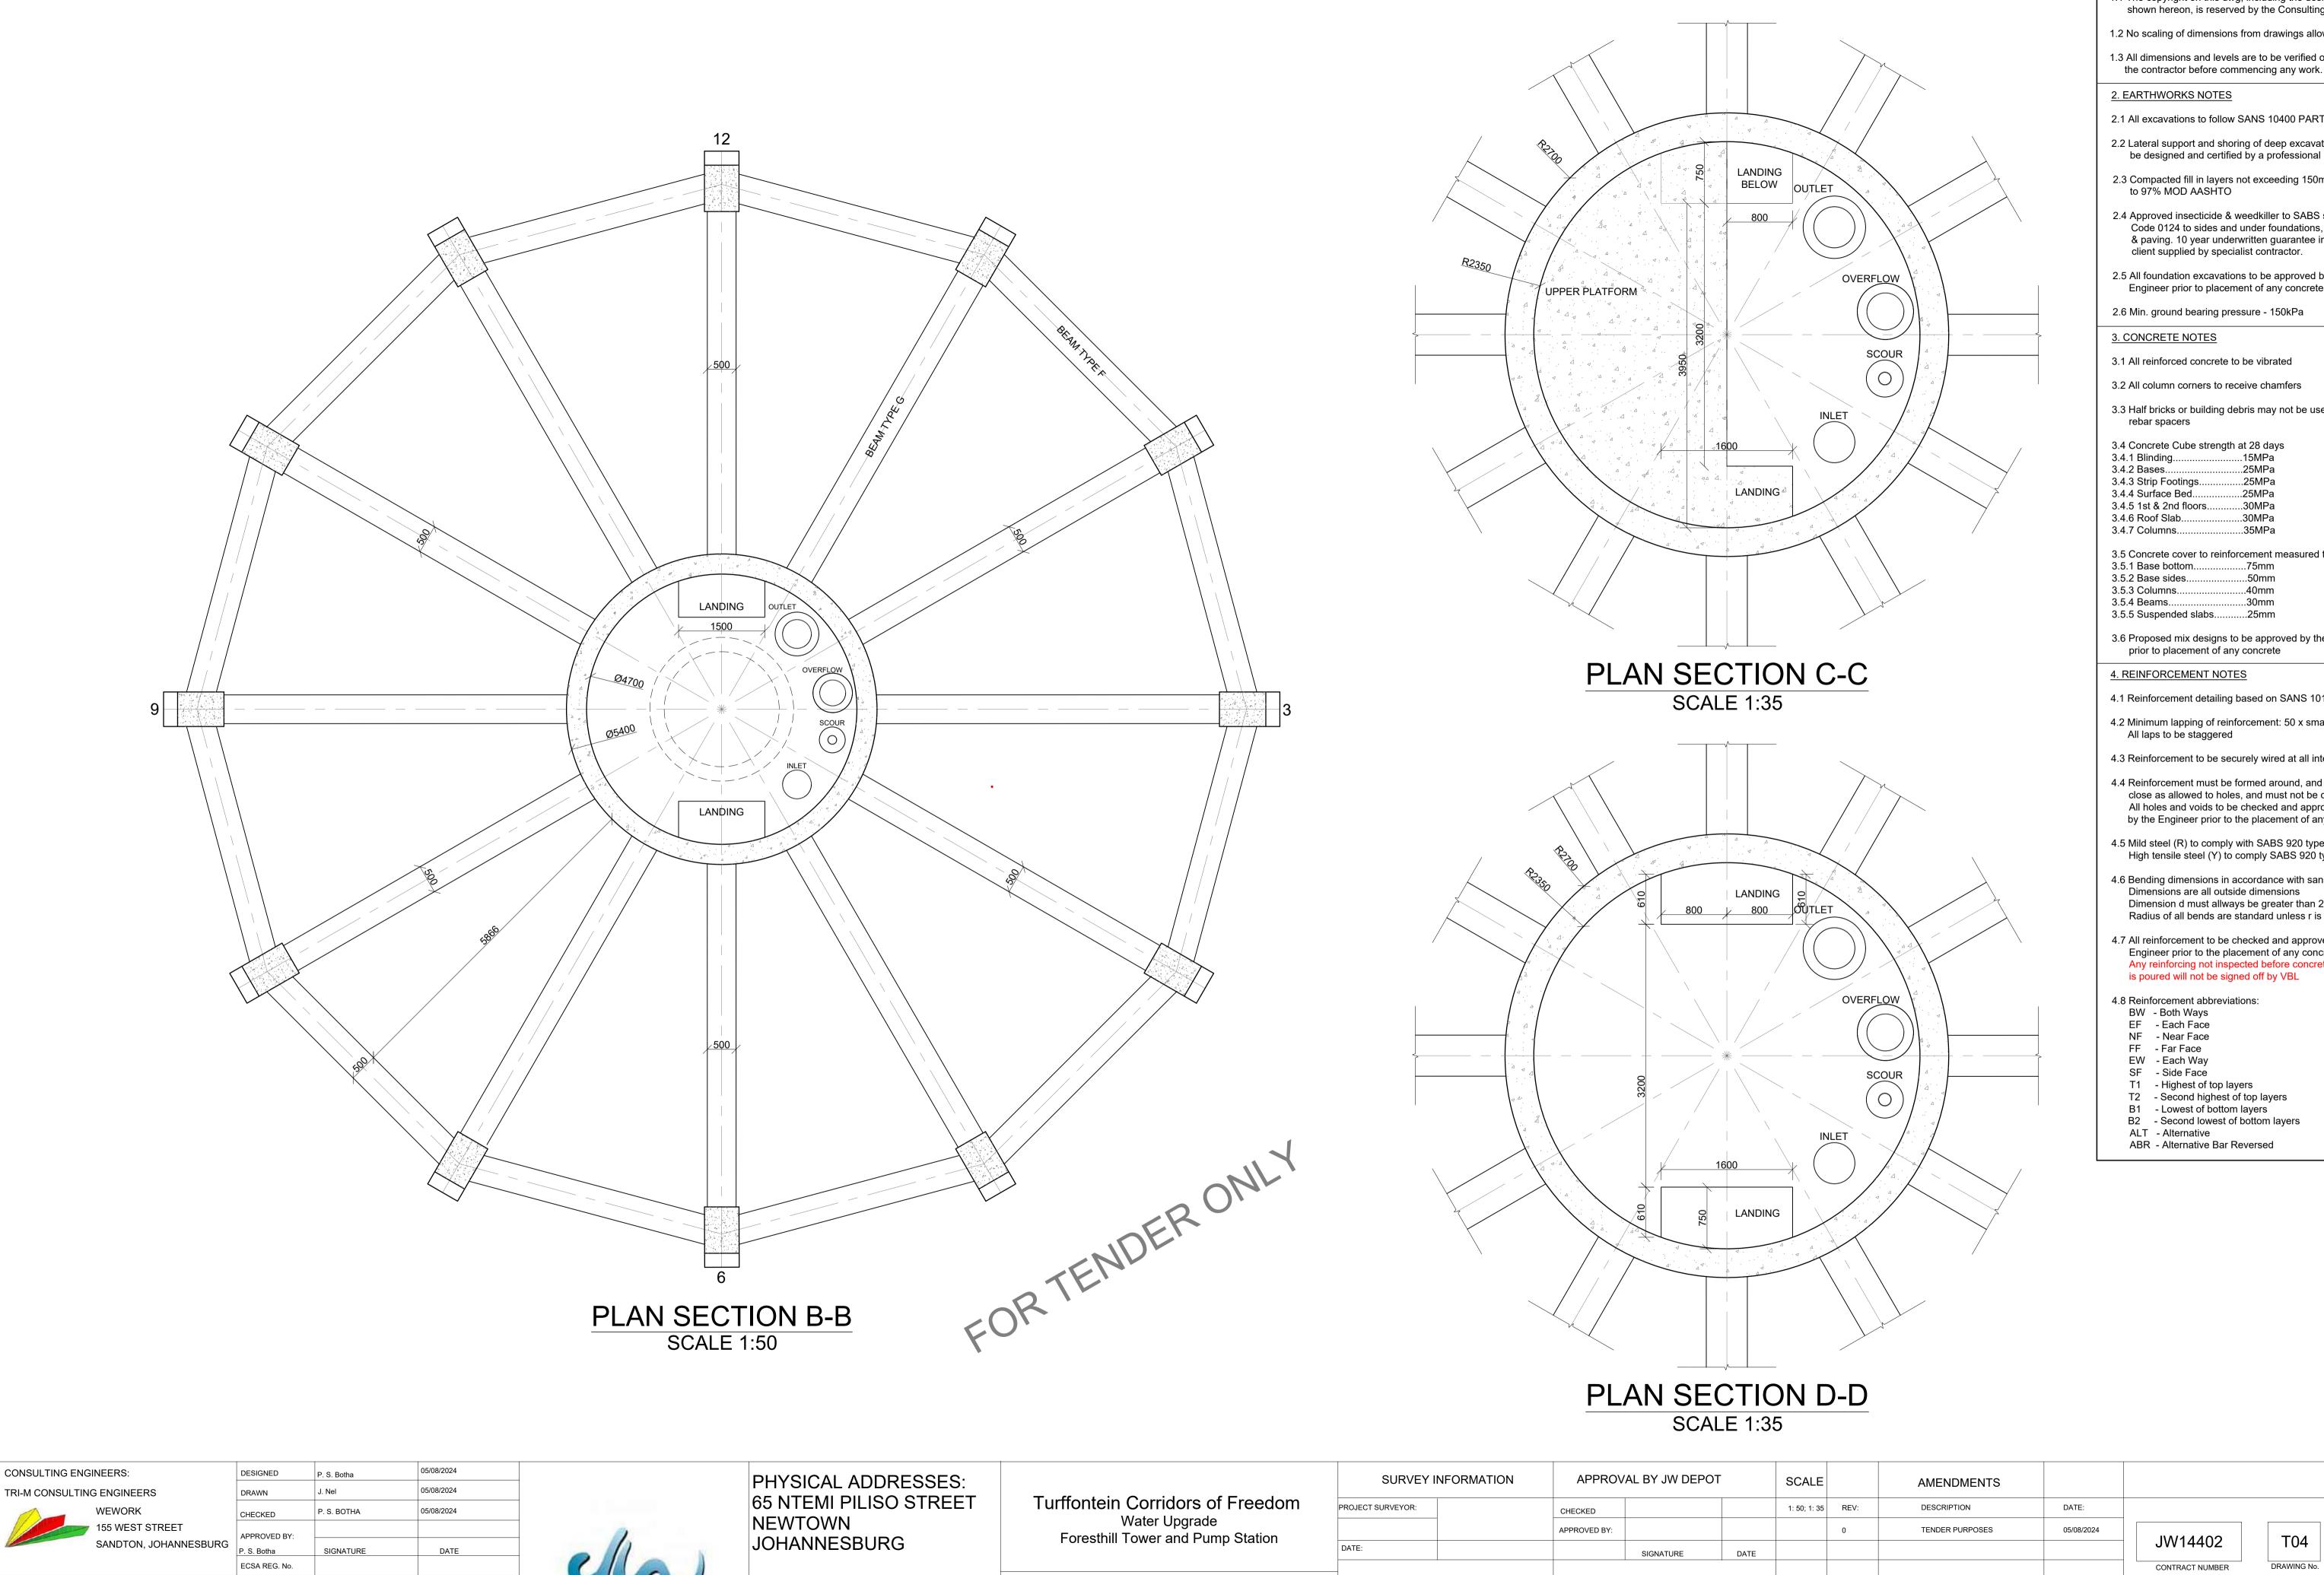

PLAN SECTIONS

CCTV INFORMATION

CCTV COMPANY:

DATE:

APPROVAL BY JW PLANNING

SIGNATURE

DATE

CHECKED

APPROVED BY:

TEL: (011) 688-1400

FAX: (011) 688-1529

CONSULTING ENGINEERS:

CLIENT POSTAL ADRESS:

JOHANNESBURG WATER

P O BOX 61542 MARSHALLTOWN WEWORK

CHECKED

SIGNATURE

DATE

1. GENERAL NOTES 1.1 The copyright on this dwg, including the design and details

shown hereon, is reserved by the Consulting Engineers.

1.2 No scaling of dimensions from drawings allowed.

1.3 All dimensions and levels are to be verified on site by

2. EARTHWORKS NOTES

2.1 All excavations to follow SANS 10400 PART G: Excavations

2.2 Lateral support and shoring of deep excavations to be designed and certified by a professional

2.3 Compacted fill in layers not exceeding 150mm to 97% MOD AASHTO

2.4 Approved insecticide & weedkiller to SABS spec. Code 0124 to sides and under foundations, surface-beds & paving. 10 year underwritten guarantee in favour of

2.5 All foundation excavations to be approved by the Engineer prior to placement of any concrete

client supplied by specialist contractor.

3. CONCRETE NOTES

3.1 All reinforced concrete to be vibrated

3.2 All column corners to receive chamfers

3.3 Half bricks or building debris may not be used as rebar spacers

3.4 Concrete Cube strength at 28 days 3.4.1 Blinding... ..25MPa 3.4.2 Bases.. 3.4.3 Strip Footings. ...25MPa 3.4.4 Surface Bed... ...25MPa

3.4.5 1st & 2nd floors.... ...30MPa 3.4.6 Roof Slab. ...30MPa 3.4.7 Columns... ..35MPa

3.5 Concrete cover to reinforcement measured to stirrups 3.5.1 Base bottom. 3.5.2 Base sides. ..50mm 3.5.3 Columns.. ..40mm 3.5.4 Beams... ..30mm

3.6 Proposed mix designs to be approved by the engineer prior to placement of any concrete

4. REINFORCEMENT NOTES

4.1 Reinforcement detailing based on SANS 10144

4.2 Minimum lapping of reinforcement: 50 x smaller diameter All laps to be staggered

4.3 Reinforcement to be securely wired at all intersections

4.4 Reinforcement must be formed around, and as close as allowed to holes, and must not be cut All holes and voids to be checked and approved

4.5 Mild steel (R) to comply with SABS 920 type A - Grade 3 High tensile steel (Y) to comply SABS 920 type C - Grade 1

by the Engineer prior to the placement of any concrete

4.6 Bending dimensions in accordance with sans 282:2011 Dimensions are all outside dimensions Dimension d must allways be greater than 2 x bar dia.

4.7 All reinforcement to be checked and approved by the

Radius of all bends are standard unless r is given

Engineer prior to the placement of any concrete Any reinforcing not inspected before concrete is poured will not be signed off by VBL

4.8 Reinforcement abbreviations:

BW - Both Ways EF - Each Face

NF - Near Face FF - Far Face

EW - Each Way - Side Face

Highest of top layers Second highest of top layers

- Lowest of bottom layers


B2 - Second lowest of bottom layers

ALT - Alternative ABR - Alternative Bar Reversed

JW14402

CONTRACT NUMBER

A1

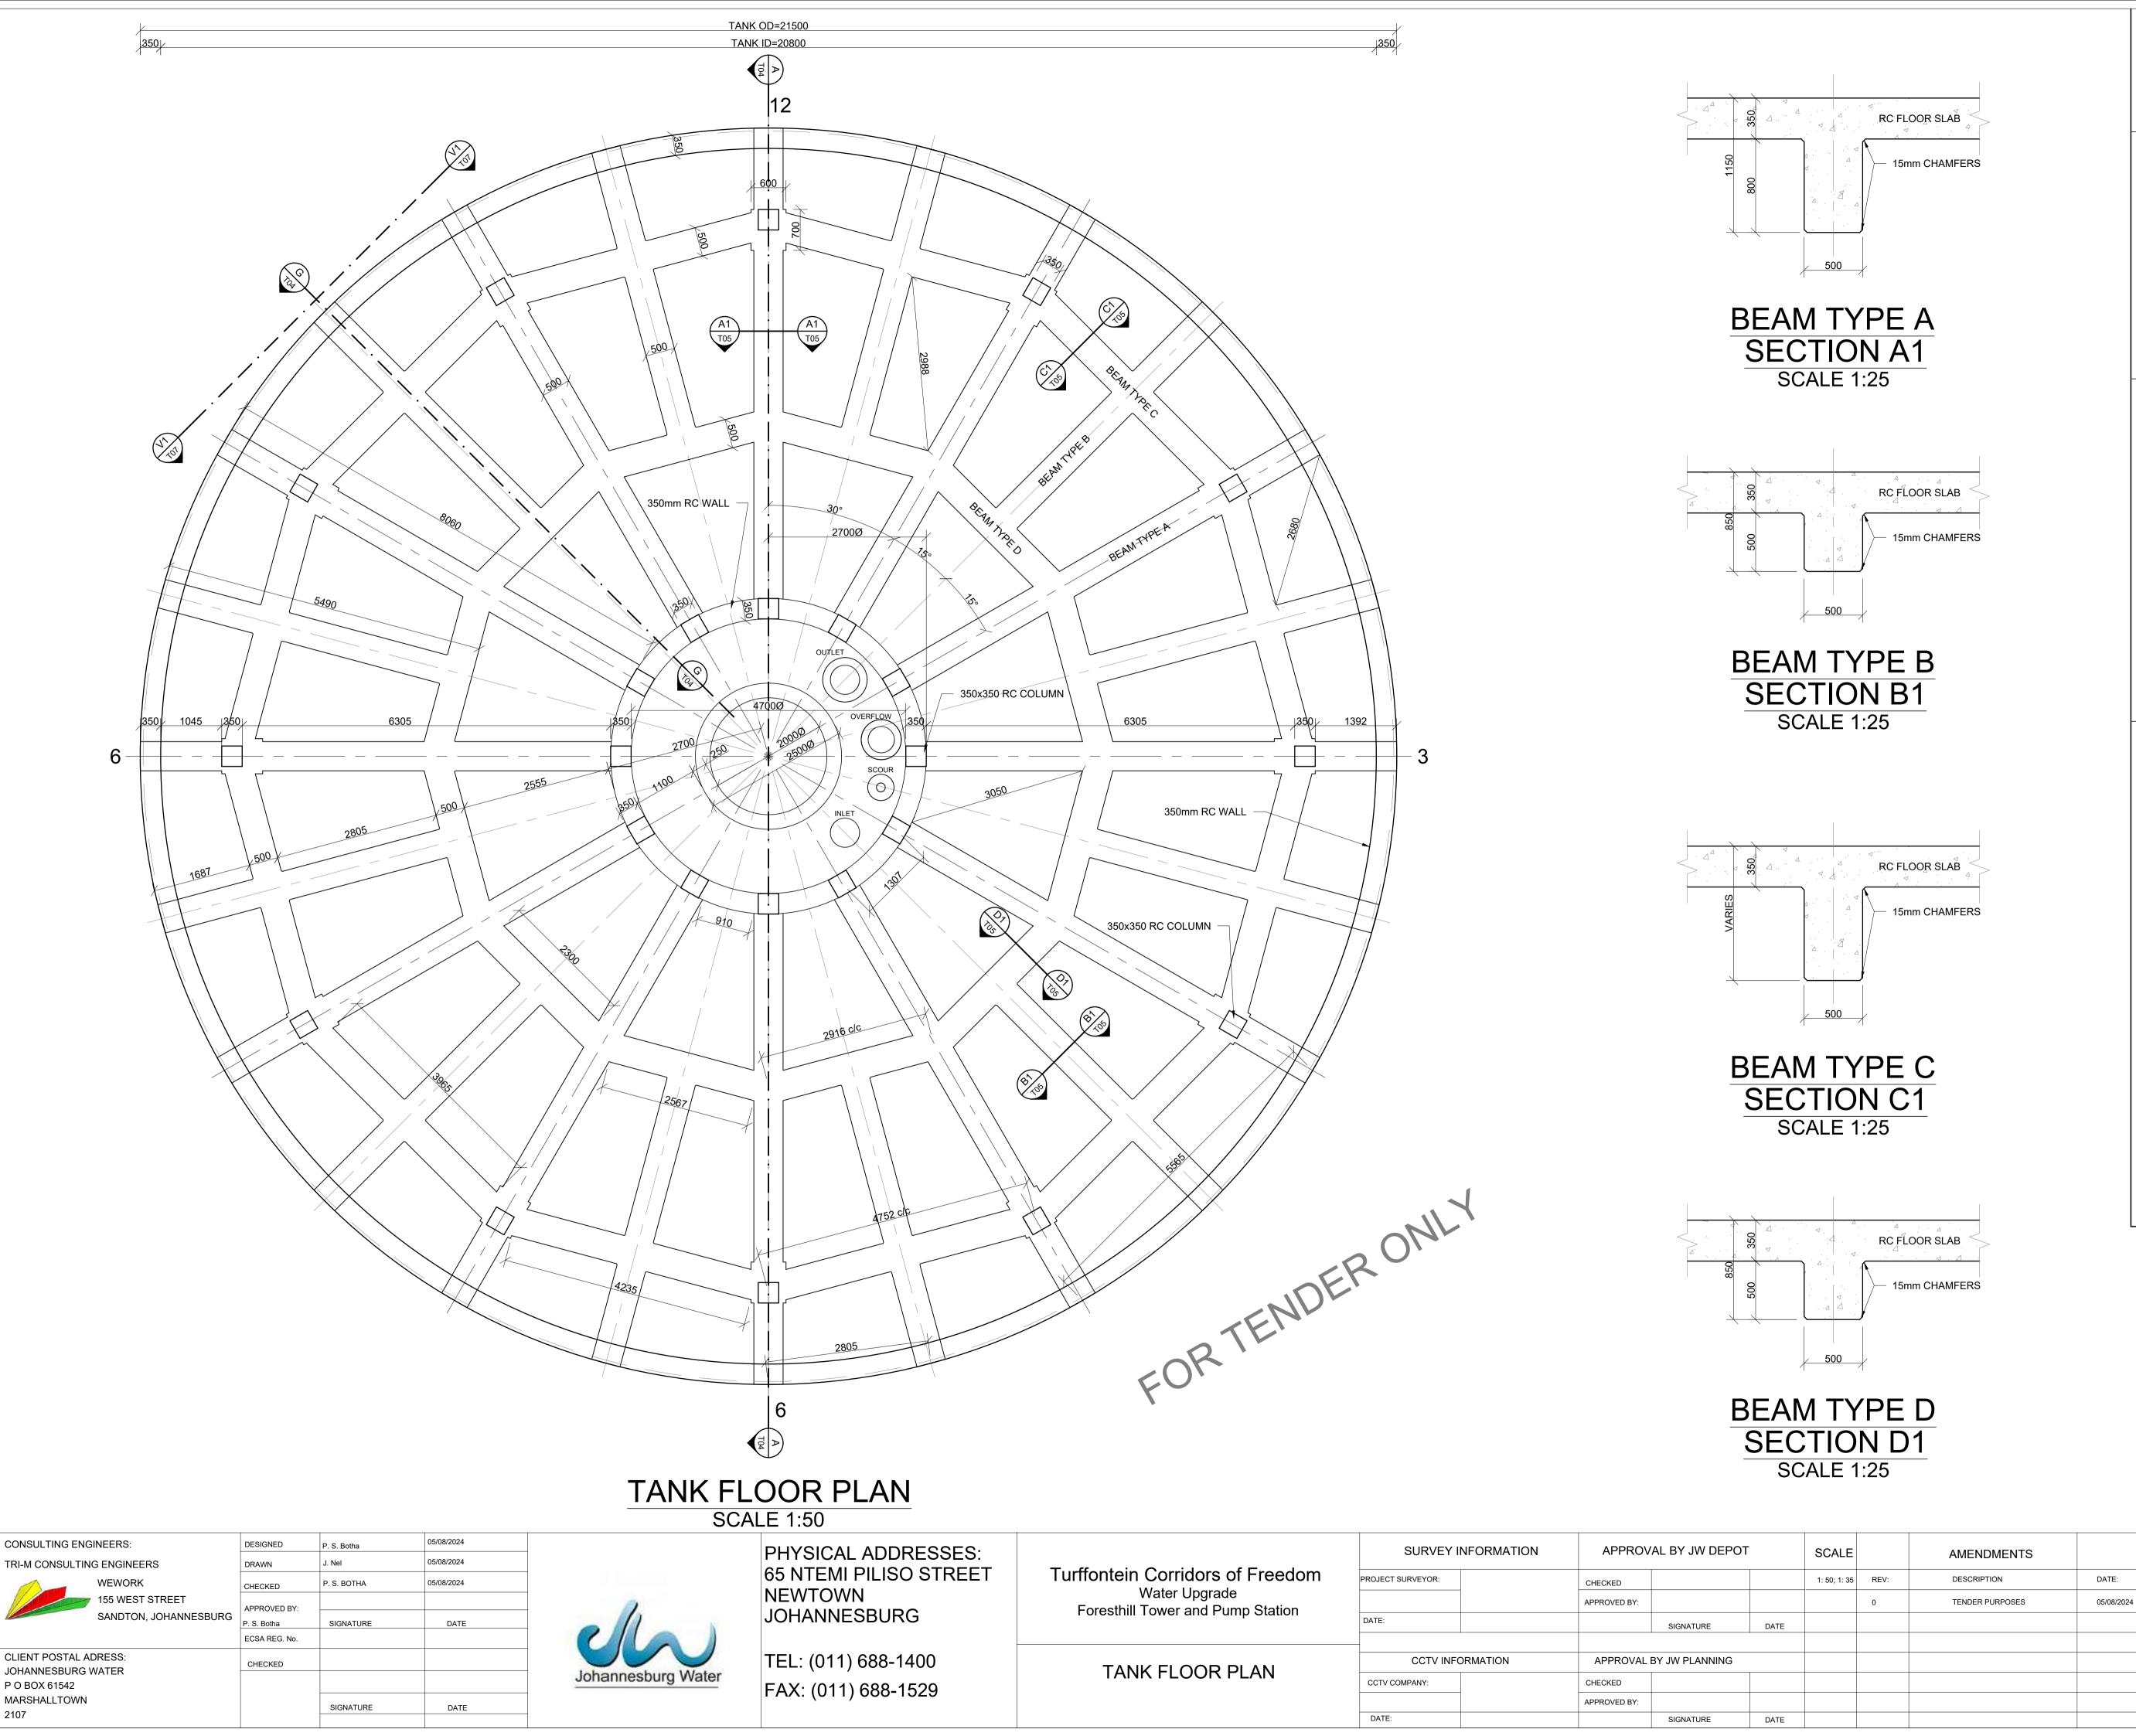

1. GENERAL NOTES

1.1 The copyright on this dwg, including the design and details shown hereon, is reserved by the Consulting Engineers.

1.2 No scaling of dimensions from drawings allowed.

1.3 All dimensions and levels are to be verified on site by

the contractor before commencing any work.

2. EARTHWORKS NOTES

2.1 All excavations to follow SANS 10400 PART G: Excavations

2.2 Lateral support and shoring of deep excavations to be designed and certified by a professional

2.3 Compacted fill in layers not exceeding 150mm to 97% MOD AASHTO

2.4 Approved insecticide & weedkiller to SABS spec. Code 0124 to sides and under foundations, surface-beds

client supplied by specialist contractor.

2.5 All foundation excavations to be approved by the

& paving. 10 year underwritten guarantee in favour of

Engineer prior to placement of any concrete

3. CONCRETE NOTES

3.1 All reinforced concrete to be vibrated

3.2 All column corners to receive chamfers

2.6 Min. ground bearing pressure - 150kPa

3.3 Half bricks or building debris may not be used as rebar spacers

3.4 Concrete Cube strength at 28 days 3.4.1 Blinding. 3.4.2 Bases. .25MPa 3.4.3 Strip Footings. ..25MPa 3.4.4 Surface Bed... ...25MPa

3.4.5 1st & 2nd floors.. ...30MPa ..30MPa 3.4.6 Roof Slab. ..35MPa 3.4.7 Columns..

3.5 Concrete cover to reinforcement measured to stirrups 3.5.1 Base bottom. 3.5.2 Base sides ..50mm

3.5.3 Columns.. ..40mm 3.5.4 Beams... ..30mm 3.5.5 Suspended slabs.......

3.6 Proposed mix designs to be approved by the engineer prior to placement of any concrete

4. REINFORCEMENT NOTES

4.1 Reinforcement detailing based on SANS 10144

4.2 Minimum lapping of reinforcement: 50 x smaller diameter All laps to be staggered

4.3 Reinforcement to be securely wired at all intersections

4.4 Reinforcement must be formed around, and as close as allowed to holes, and must not be cut All holes and voids to be checked and approved

4.5 Mild steel (R) to comply with SABS 920 type A - Grade 3

High tensile steel (Y) to comply SABS 920 type C - Grade 1

by the Engineer prior to the placement of any concrete

4.6 Bending dimensions in accordance with sans 282:2011 Dimensions are all outside dimensions Dimension d must allways be greater than 2 x bar dia. Radius of all bends are standard unless r is given

4.7 All reinforcement to be checked and approved by the Engineer prior to the placement of any concrete

Any reinforcing not inspected before concrete is poured will not be signed off by VBL

4.8 Reinforcement abbreviations:

BW - Both Ways

EF - Each Face NF - Near Face

FF - Far Face

JW14402

CONTRACT NUMBER

A1

EW - Each Way - Side Face


> - Highest of top layers - Second highest of top layers


- Lowest of bottom layers


T05


- Second lowest of bottom layers ALT - Alternative

ABR - Alternative Bar Reversed

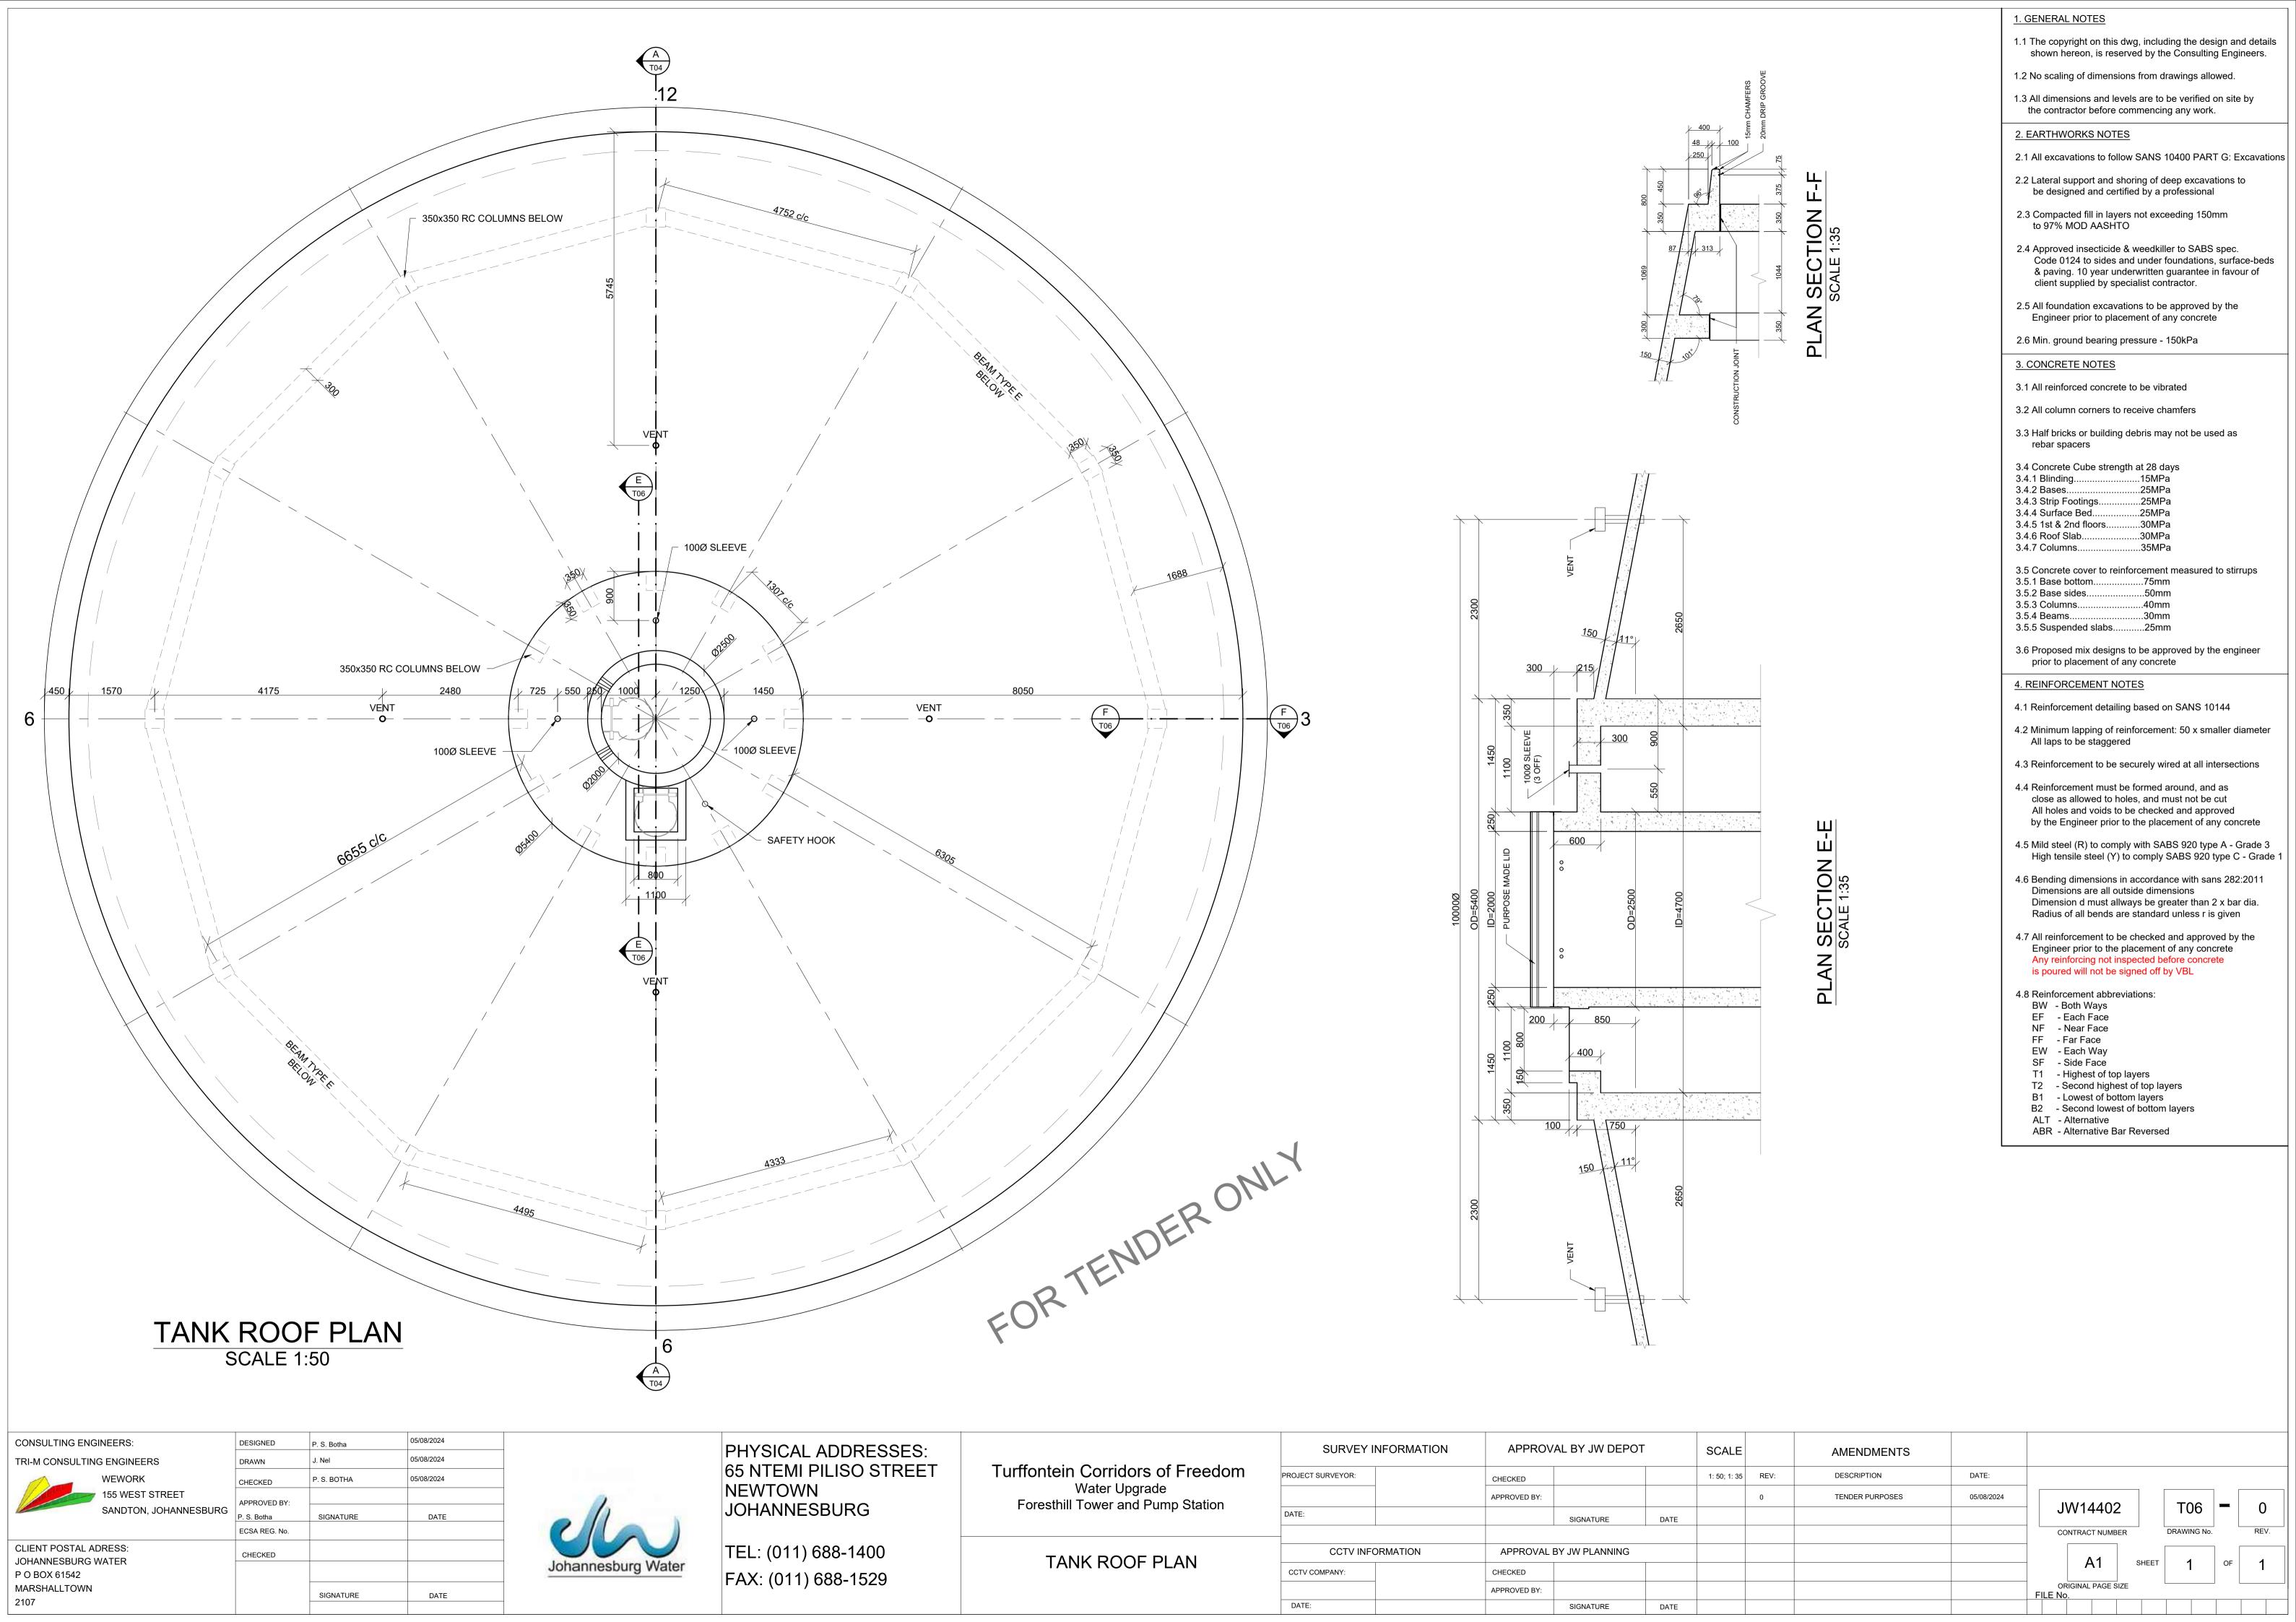

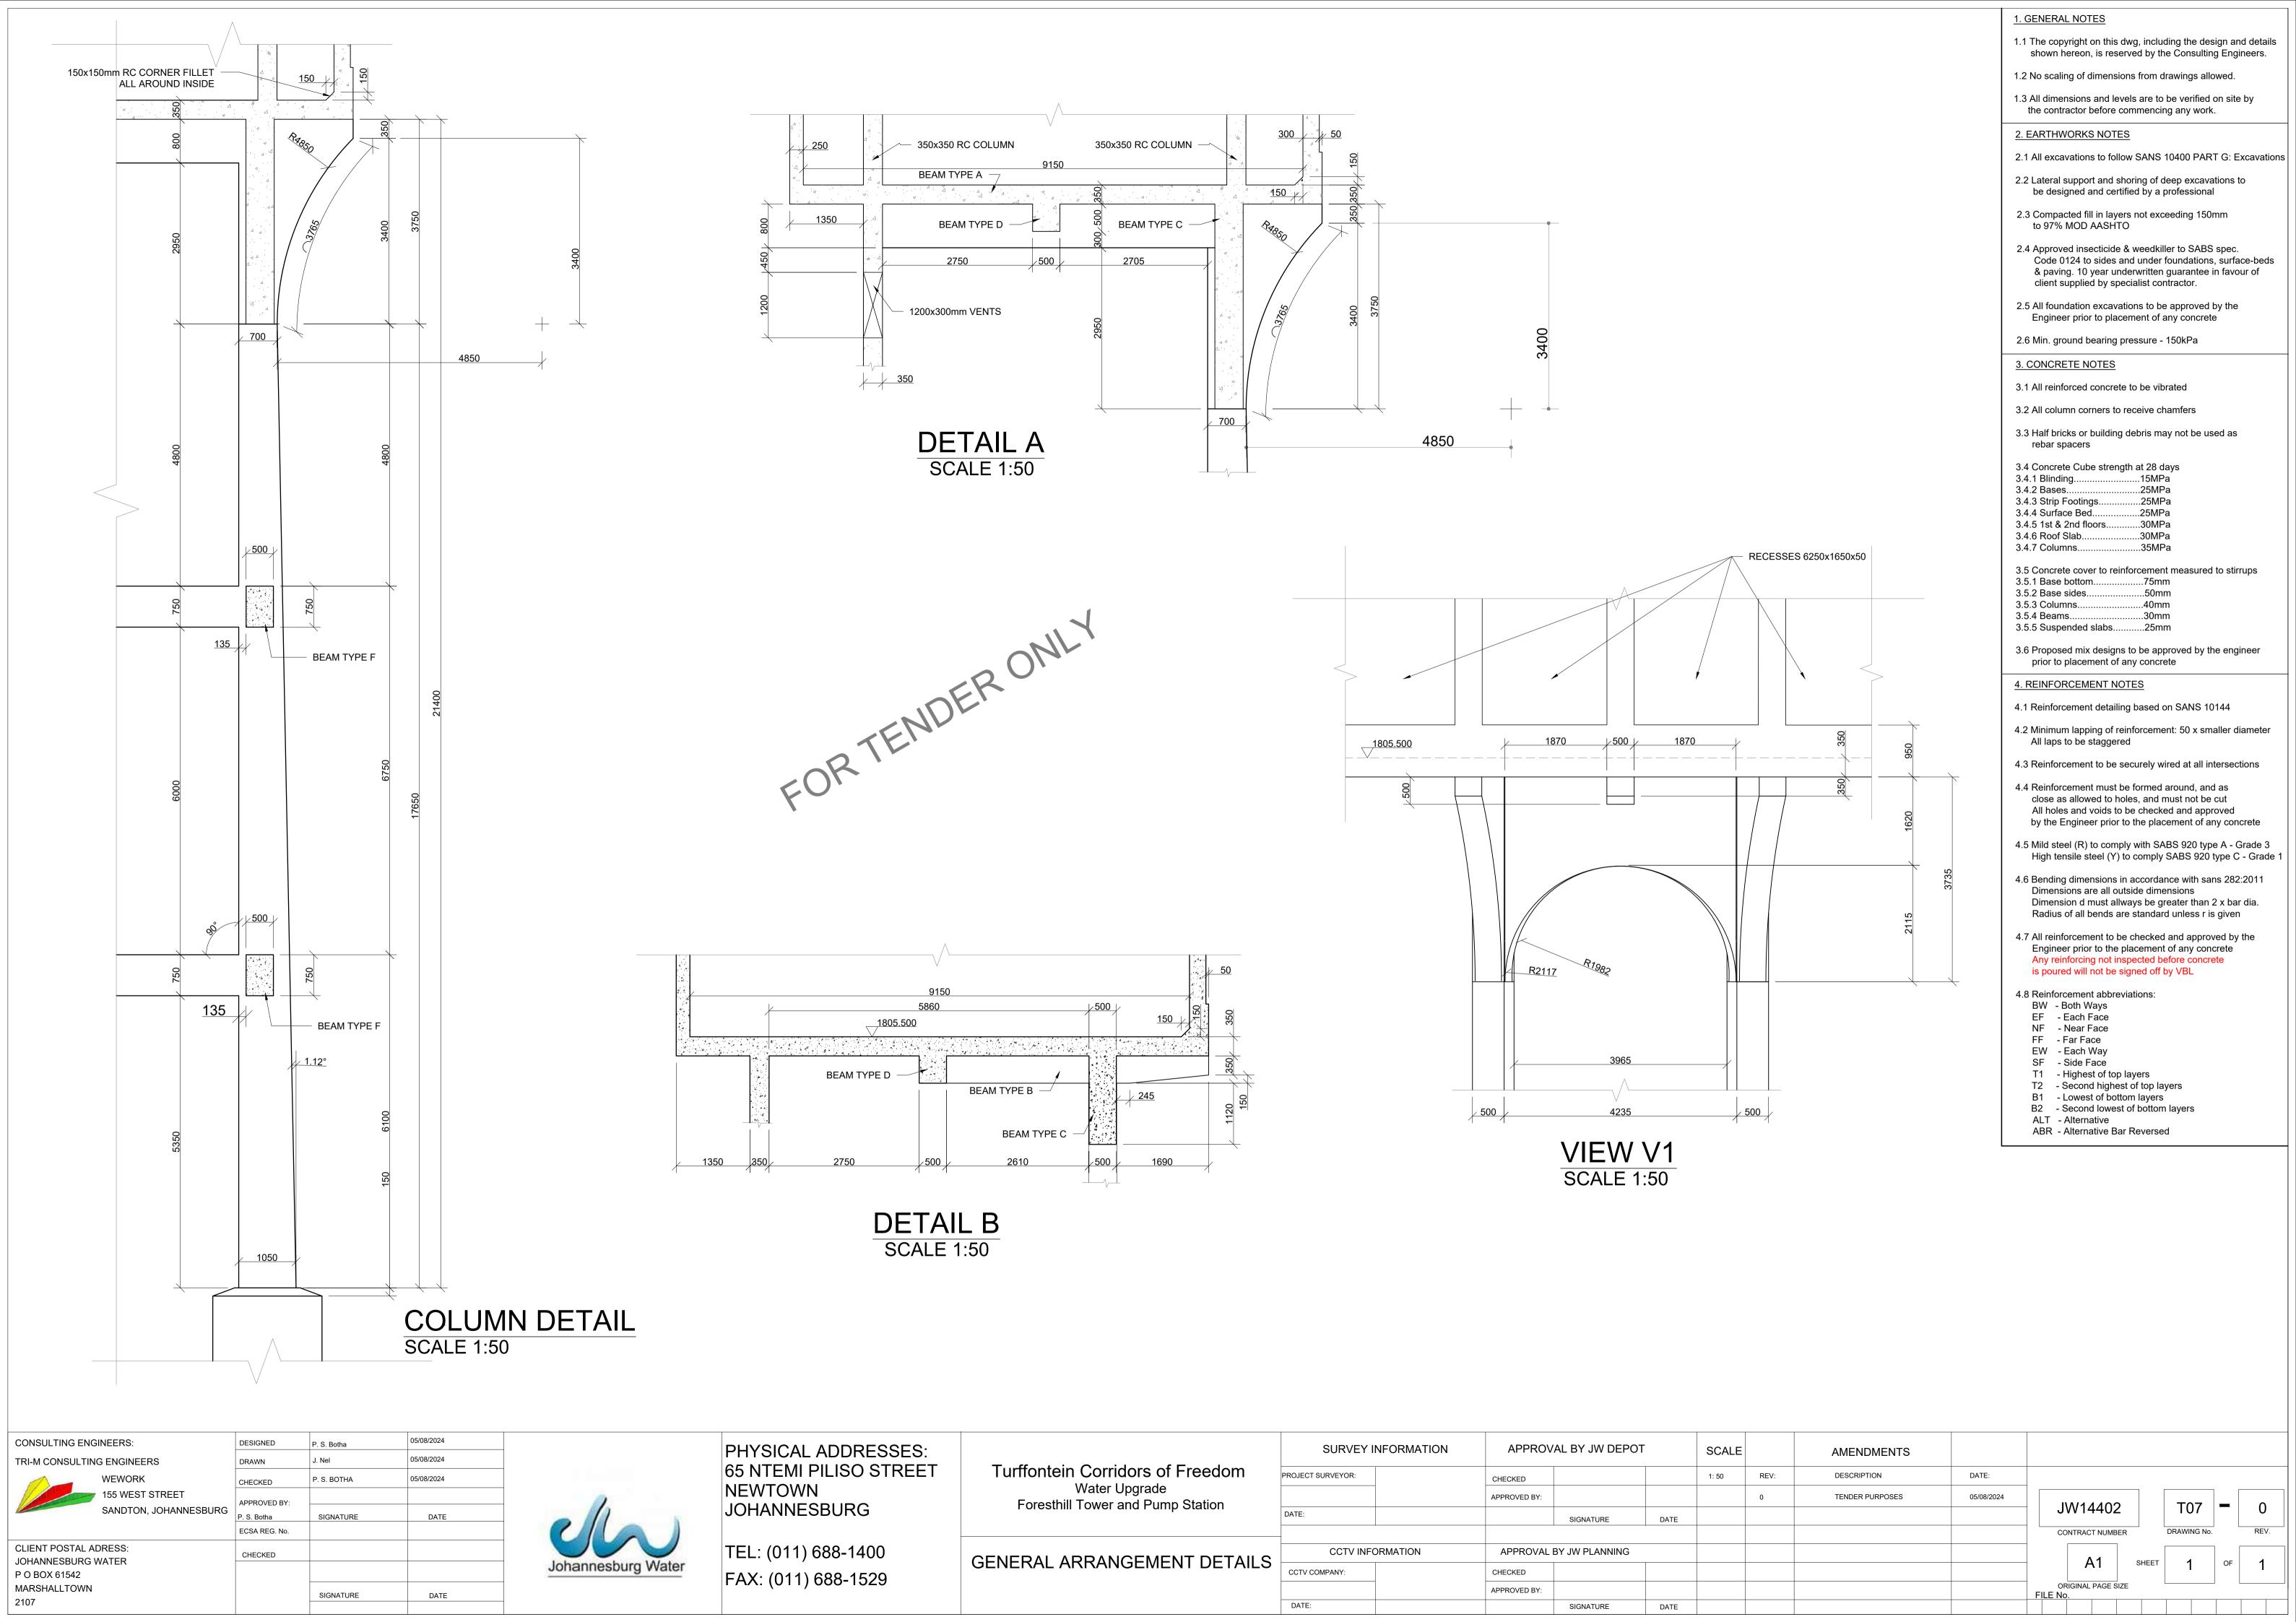

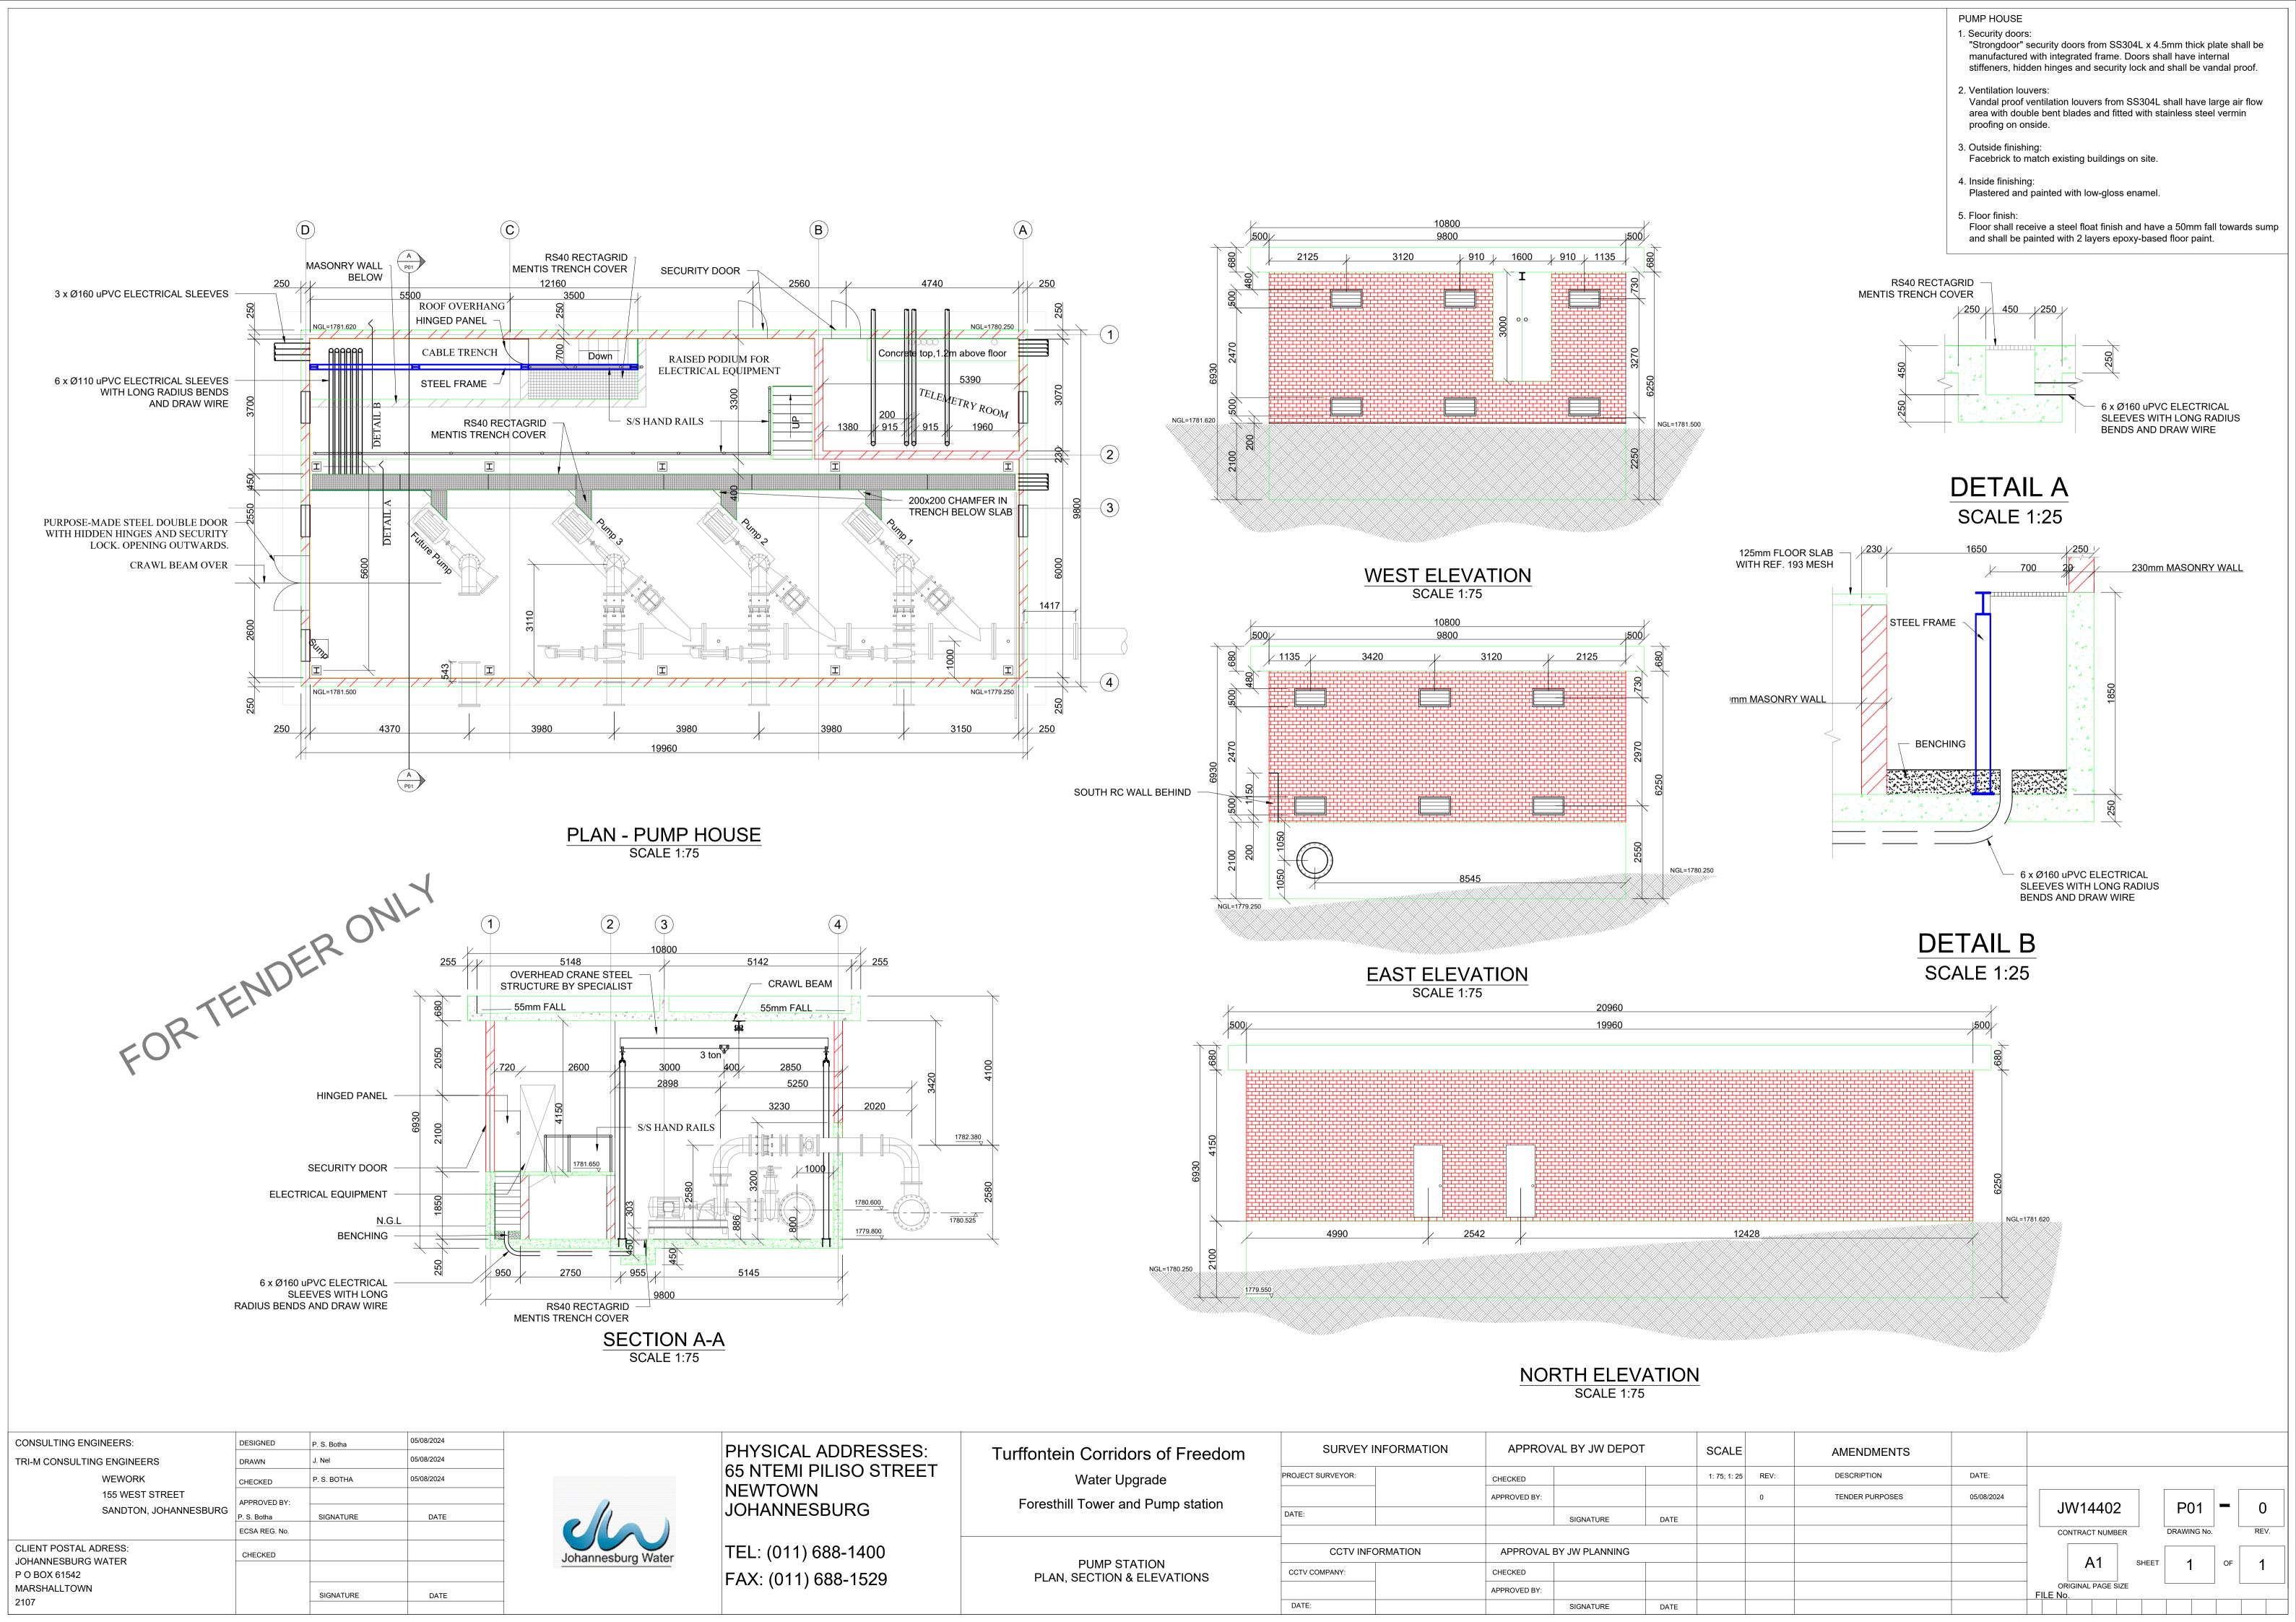


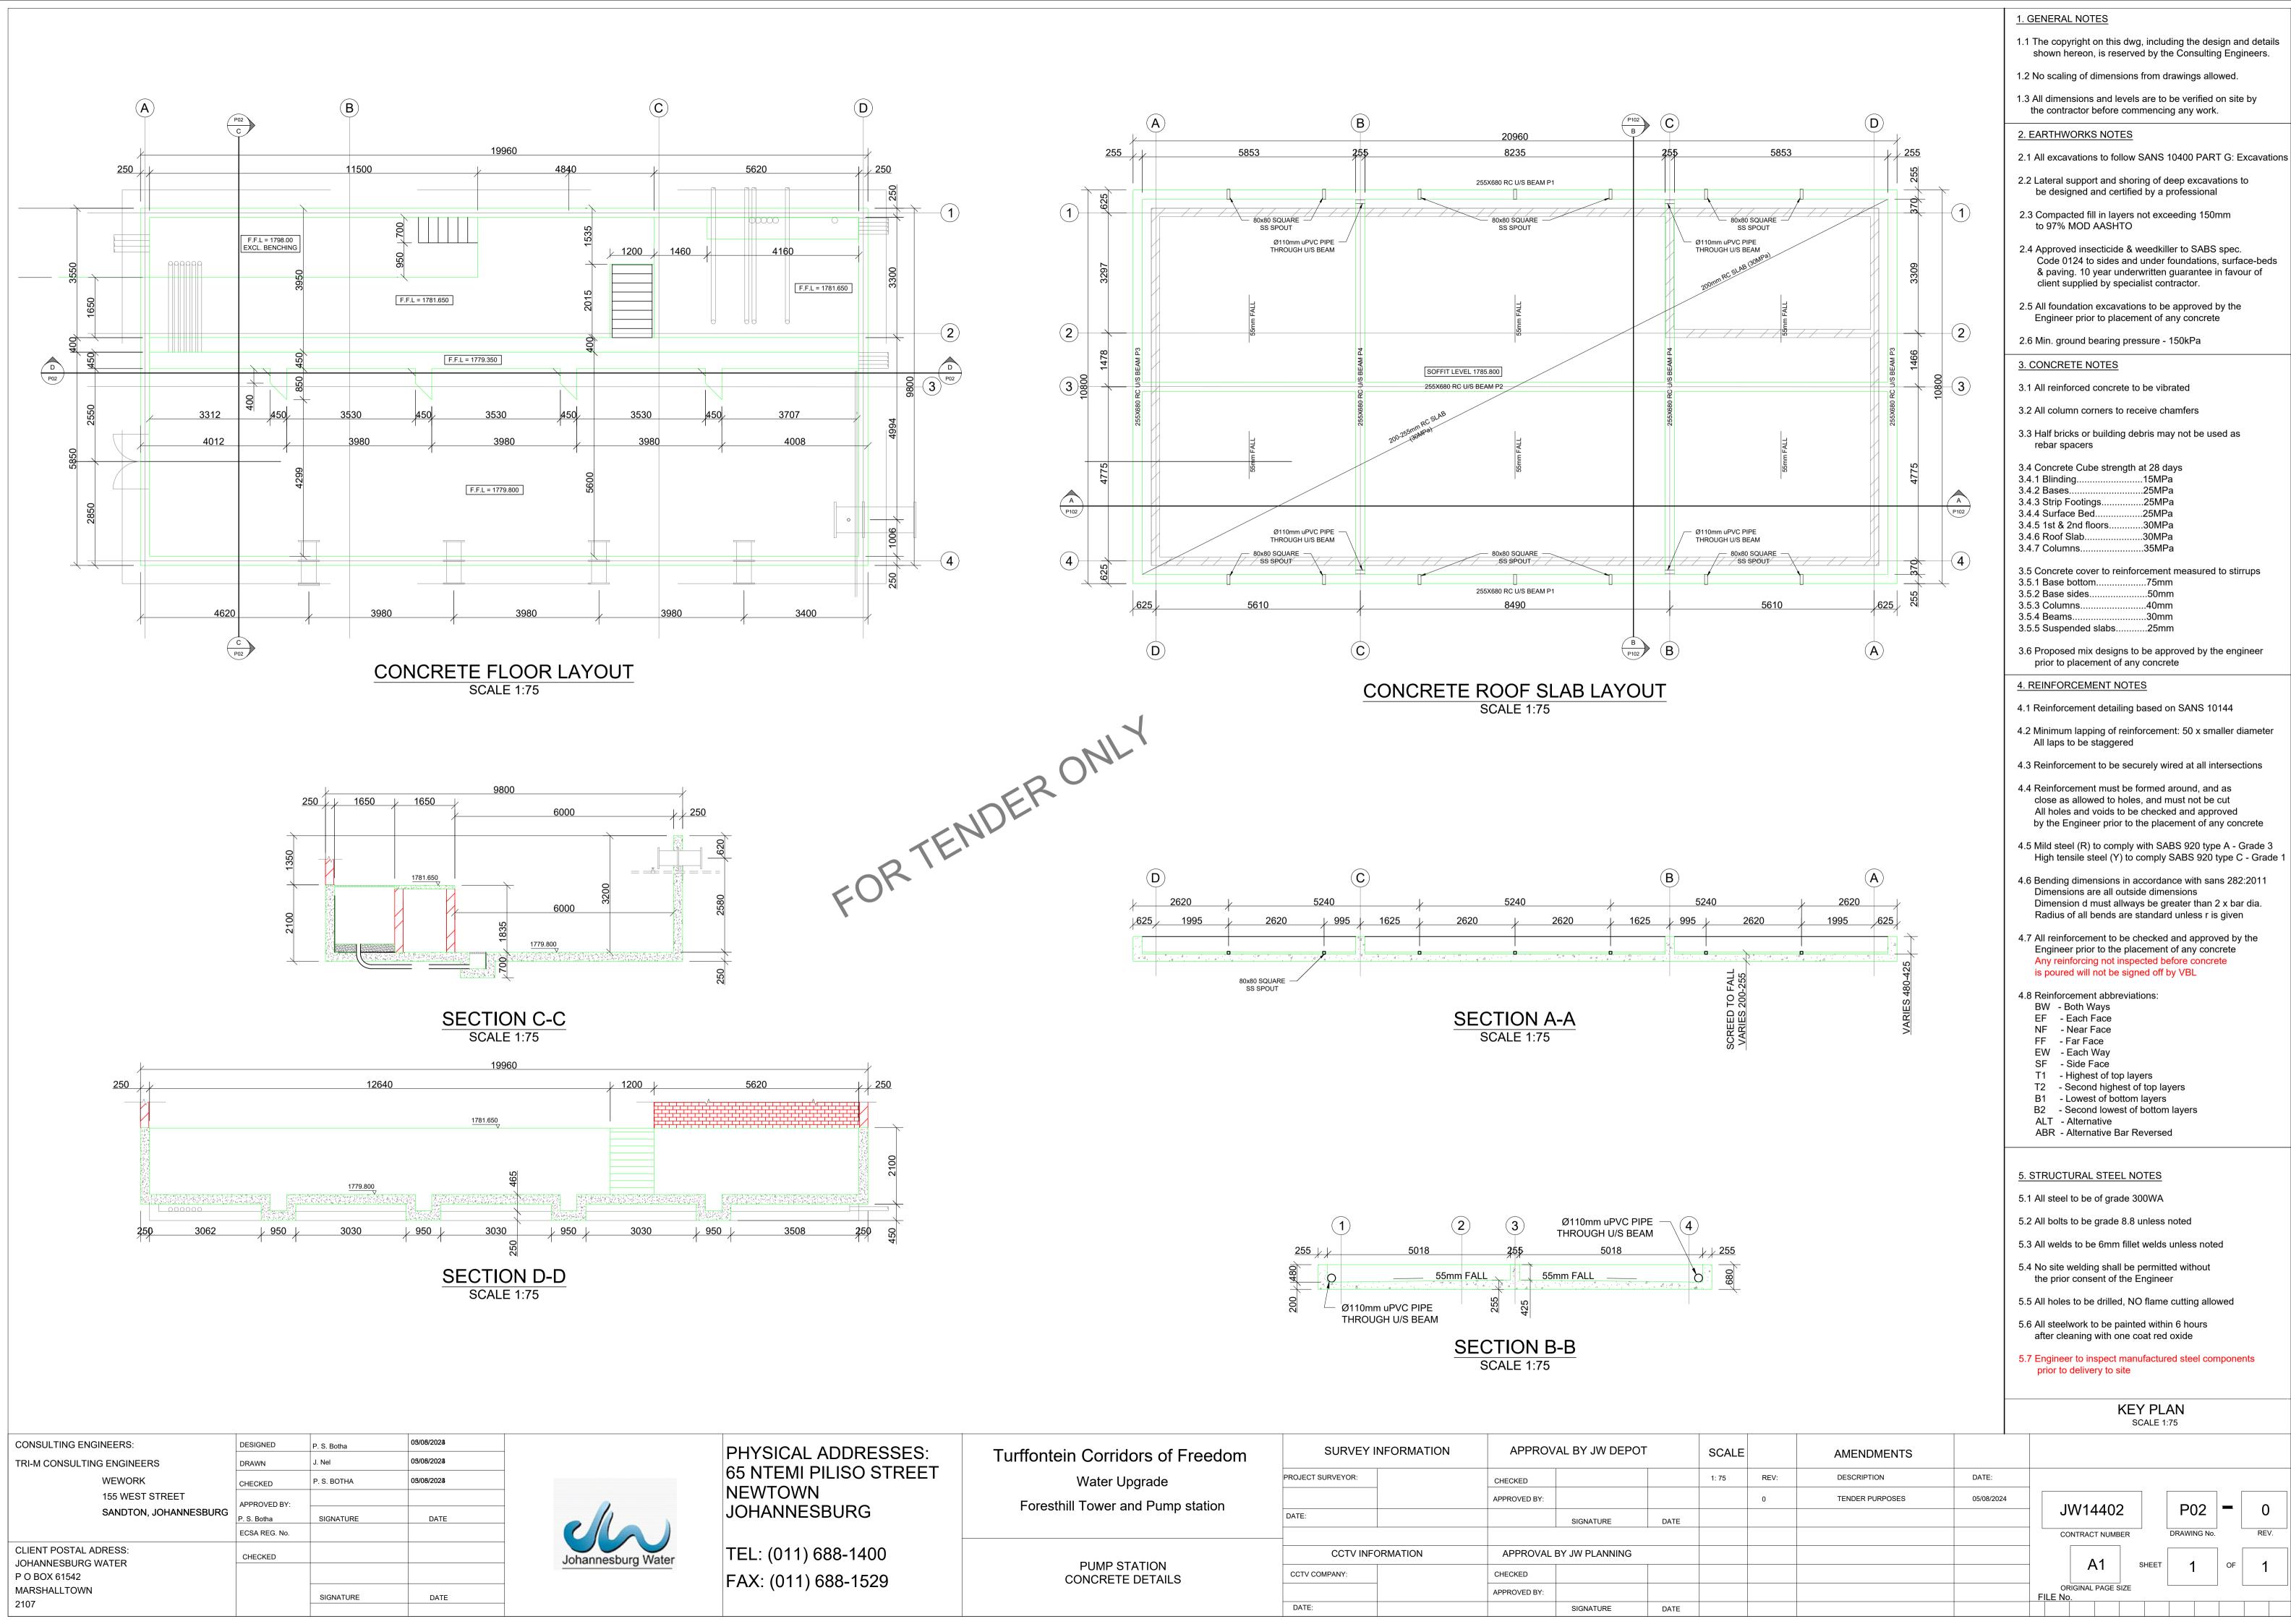






NOTE: ALL WIRING TO BE INSTALLED


IN CONDUIT CHASED INTO WALLS

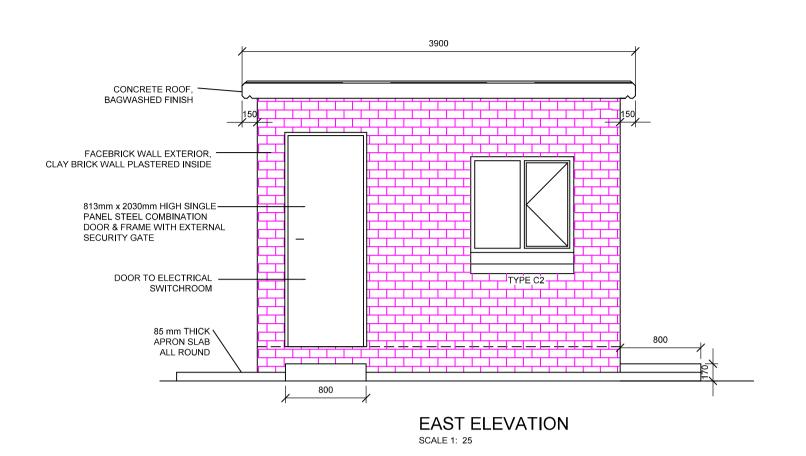


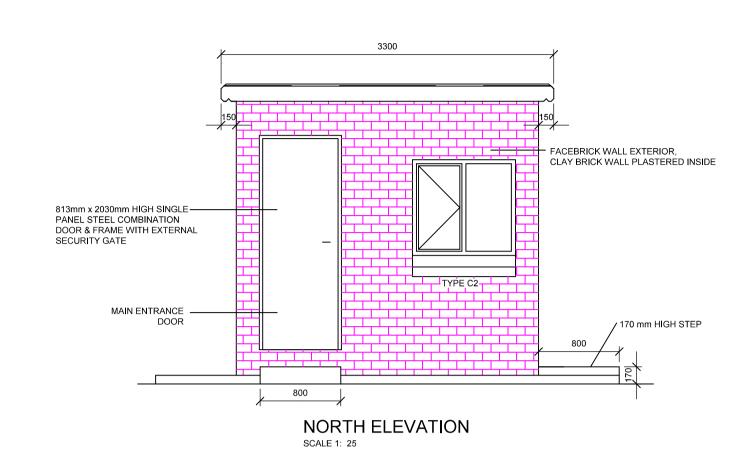


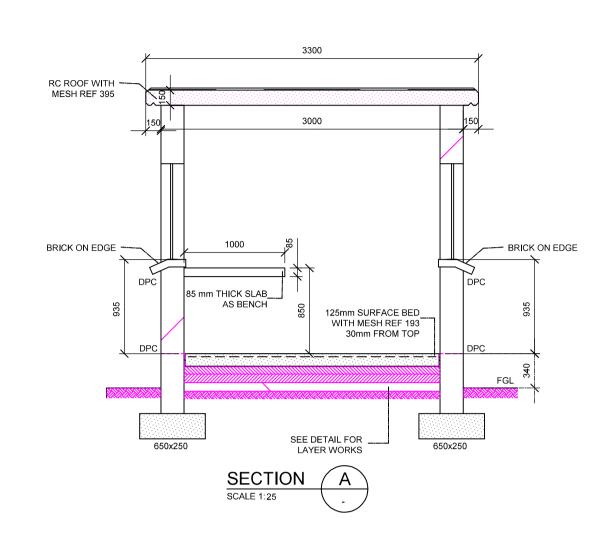


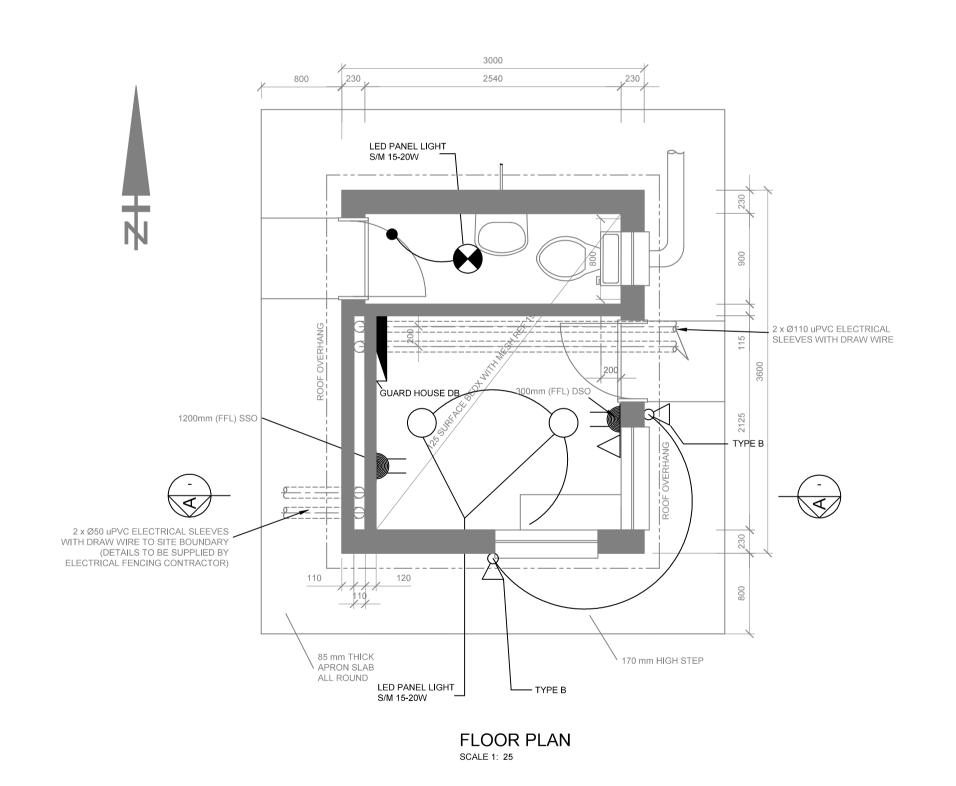


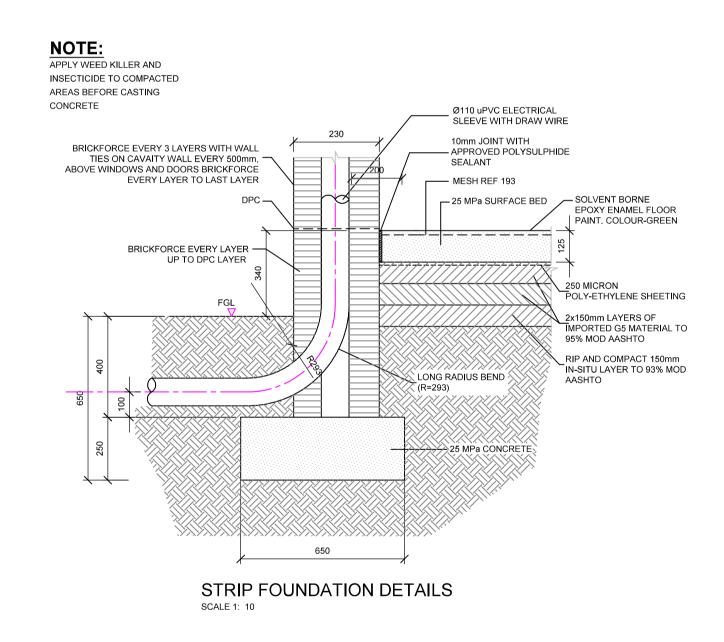


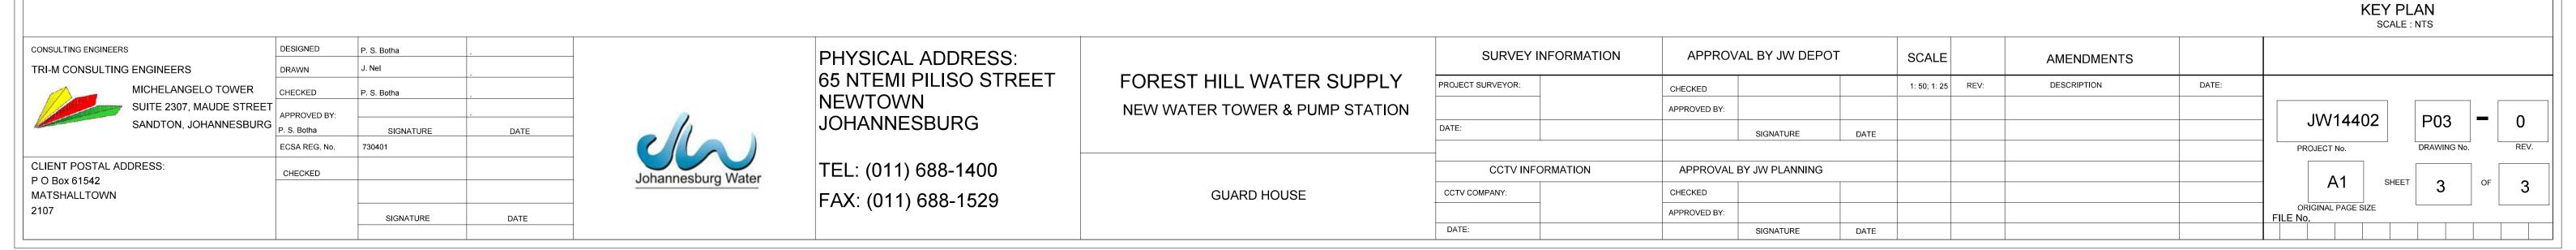


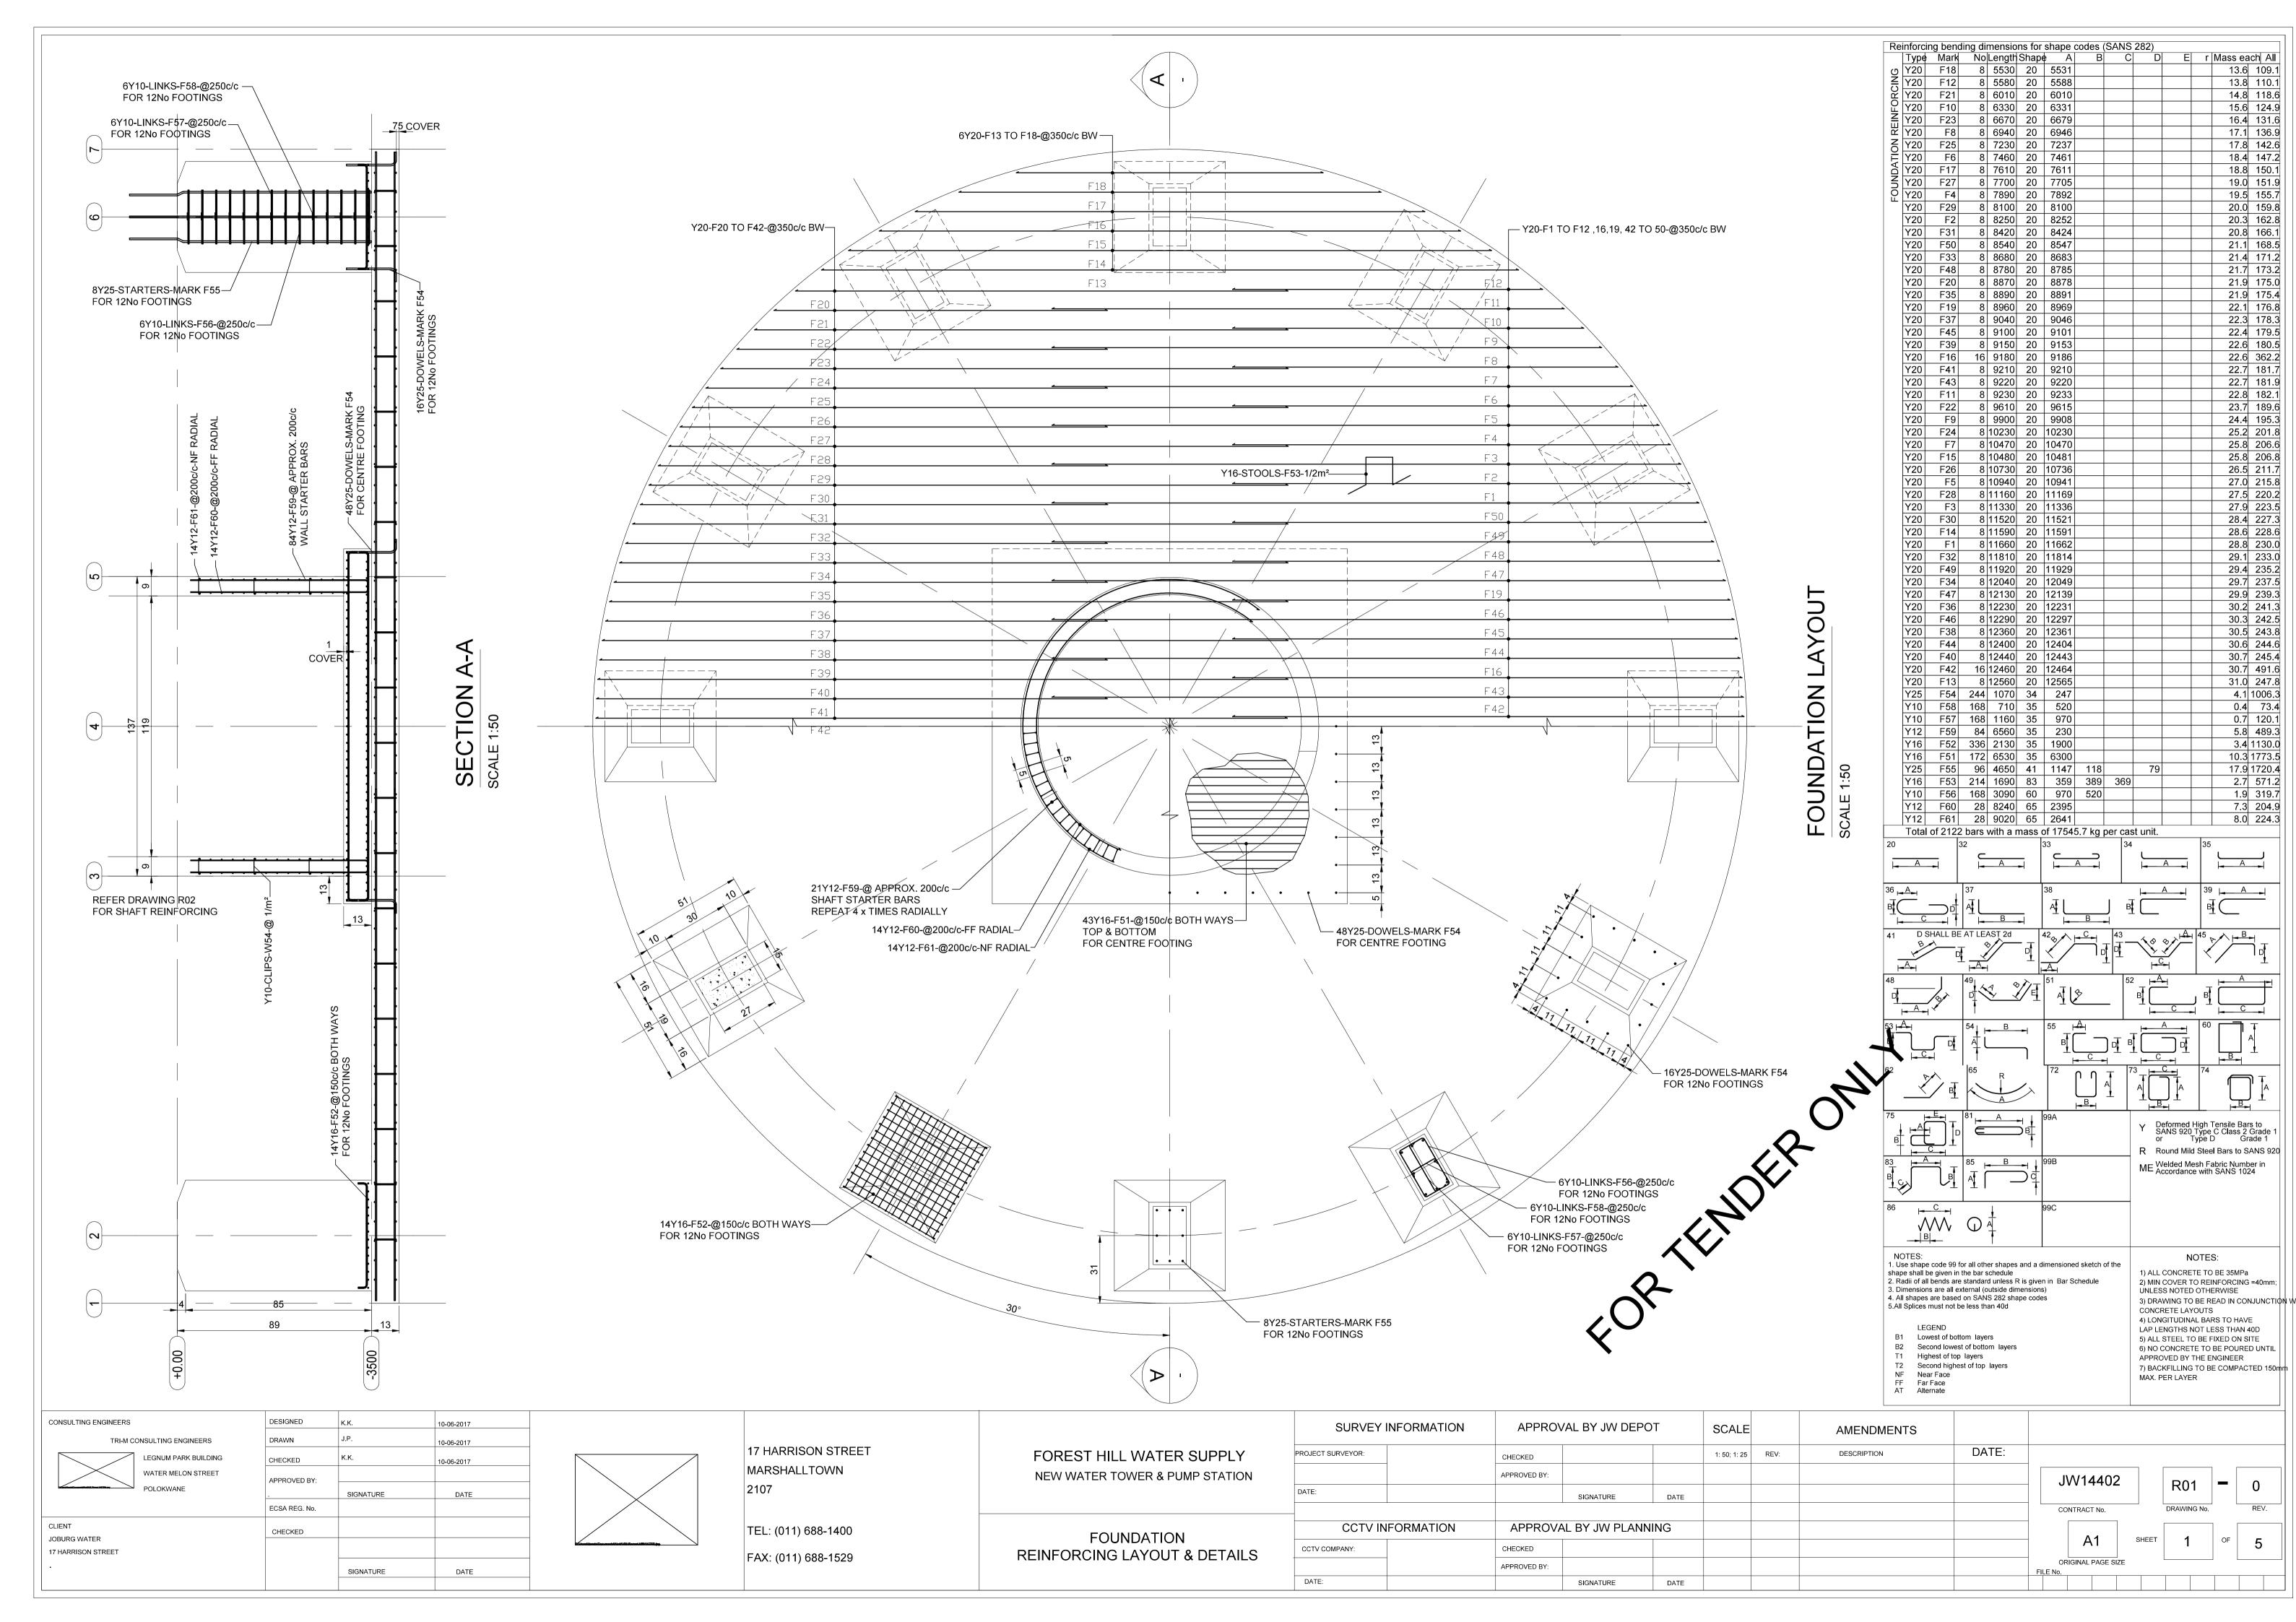


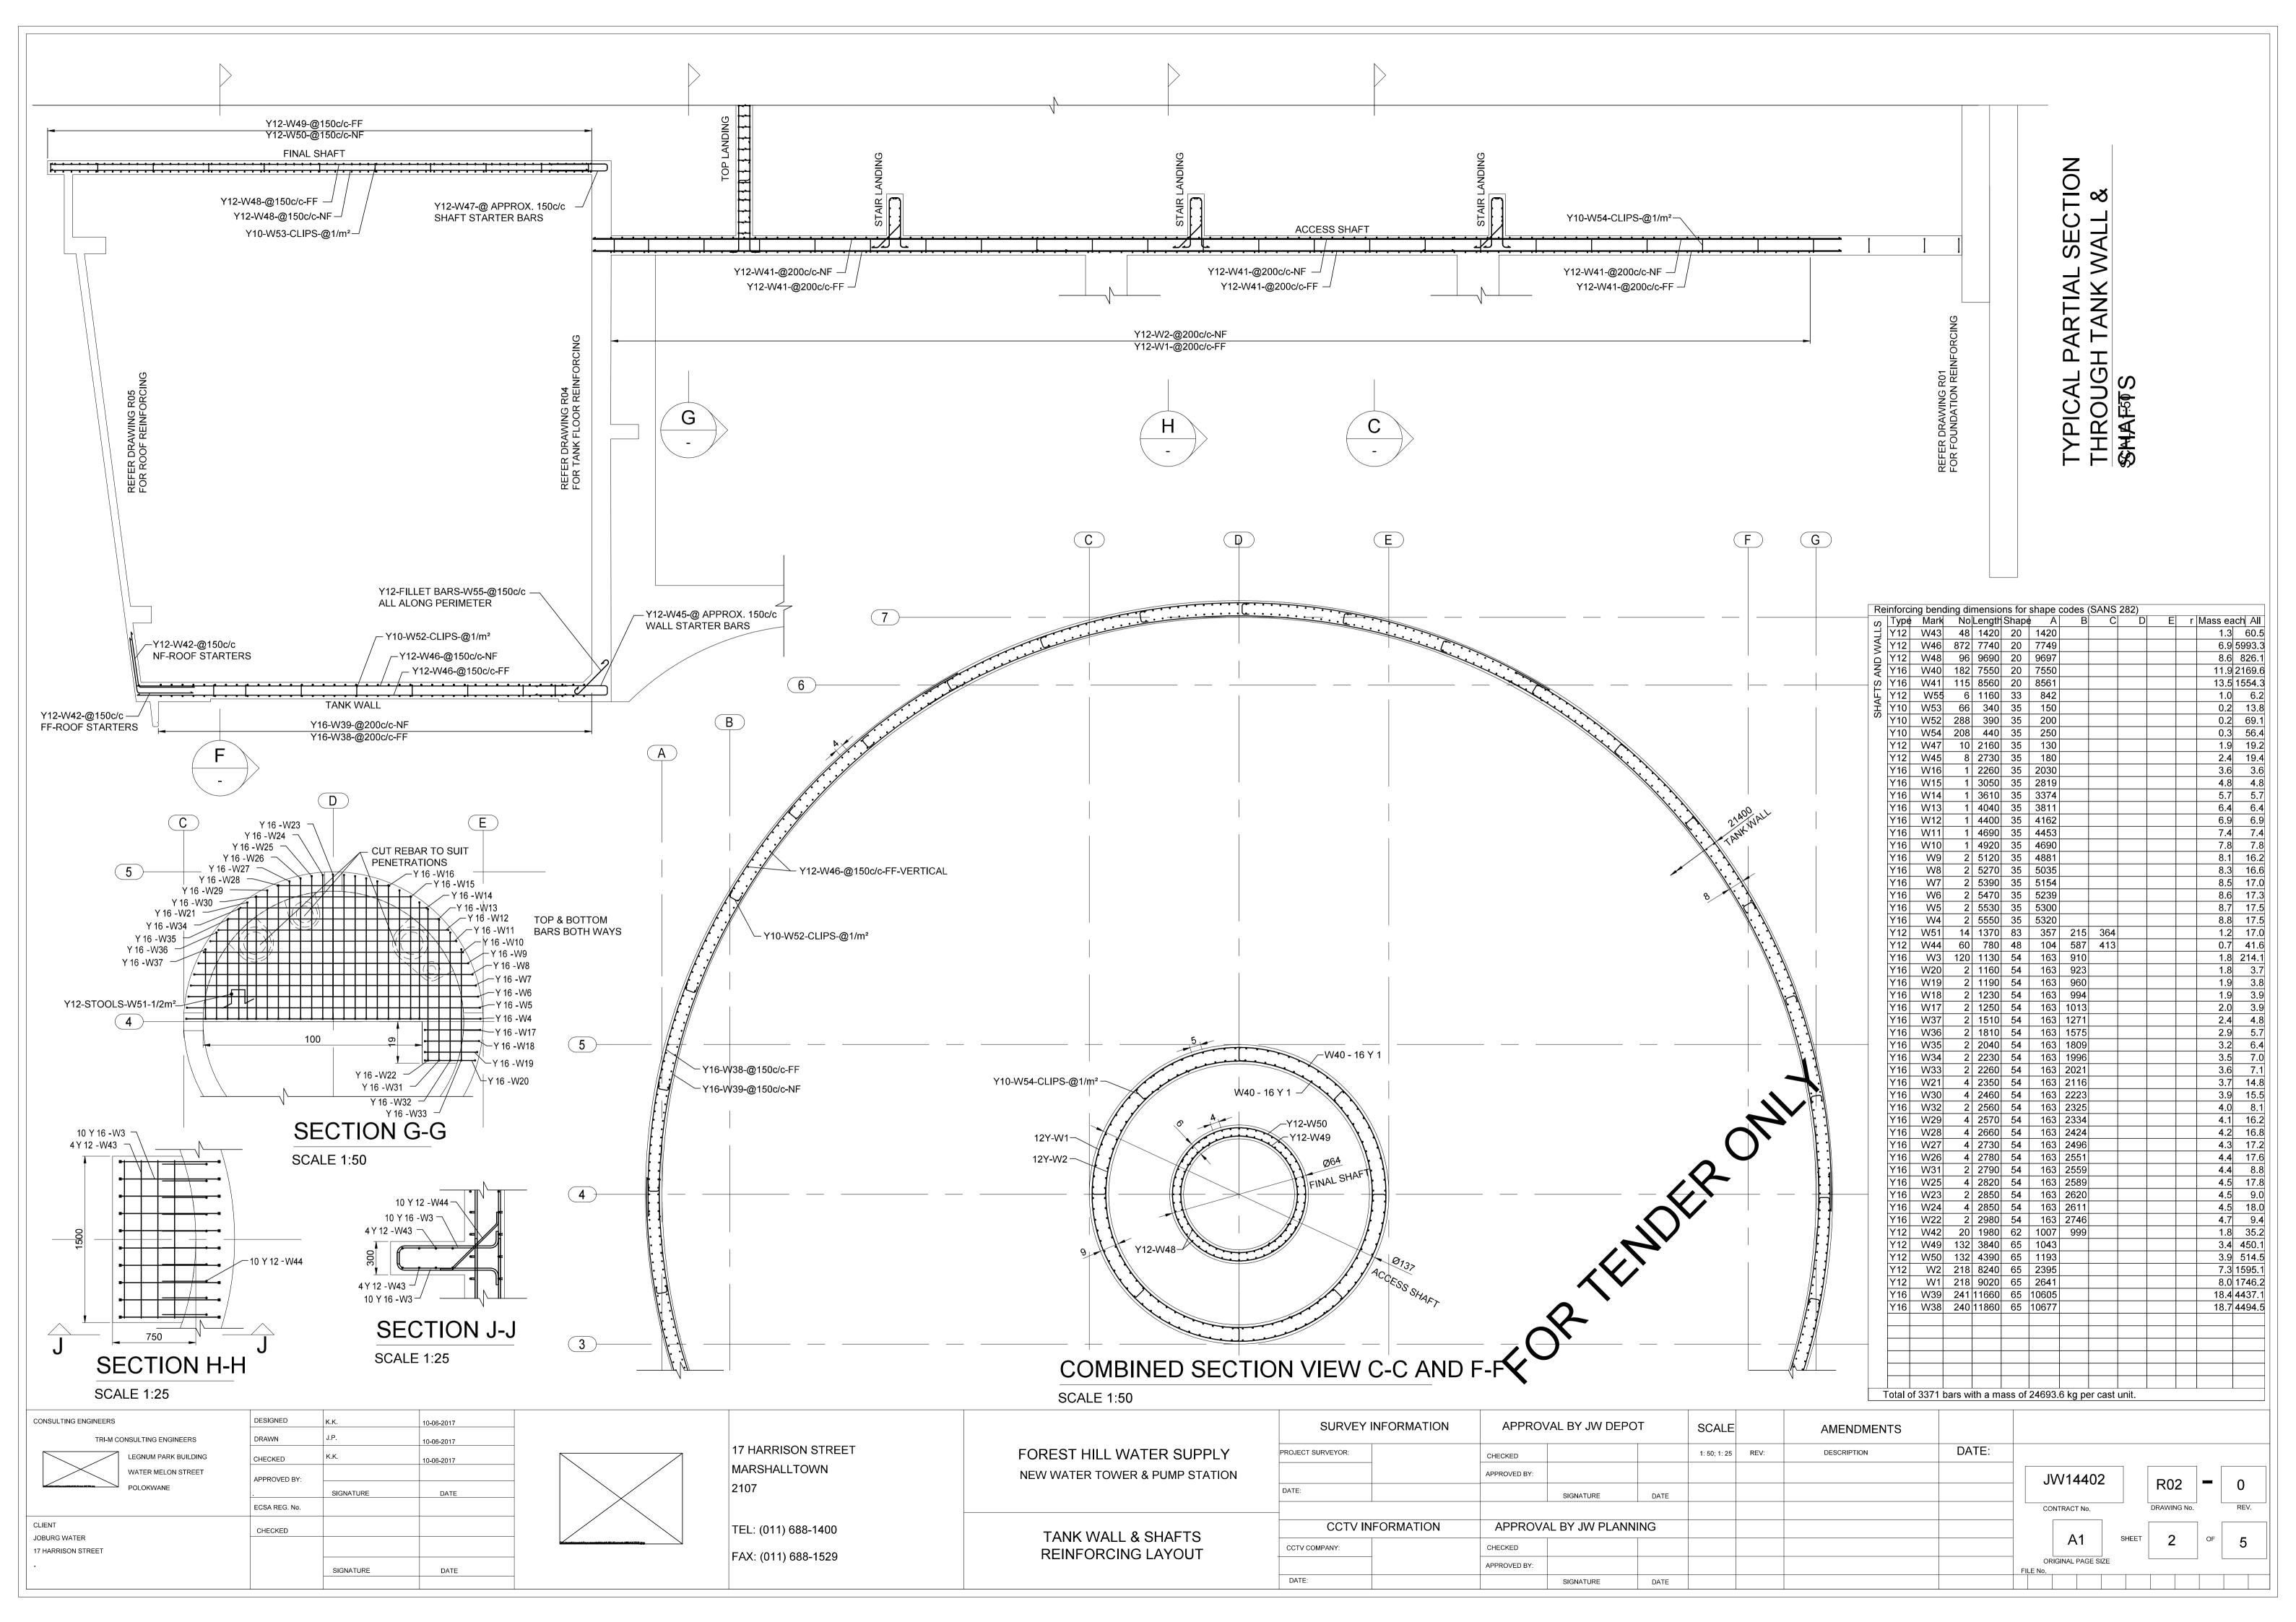


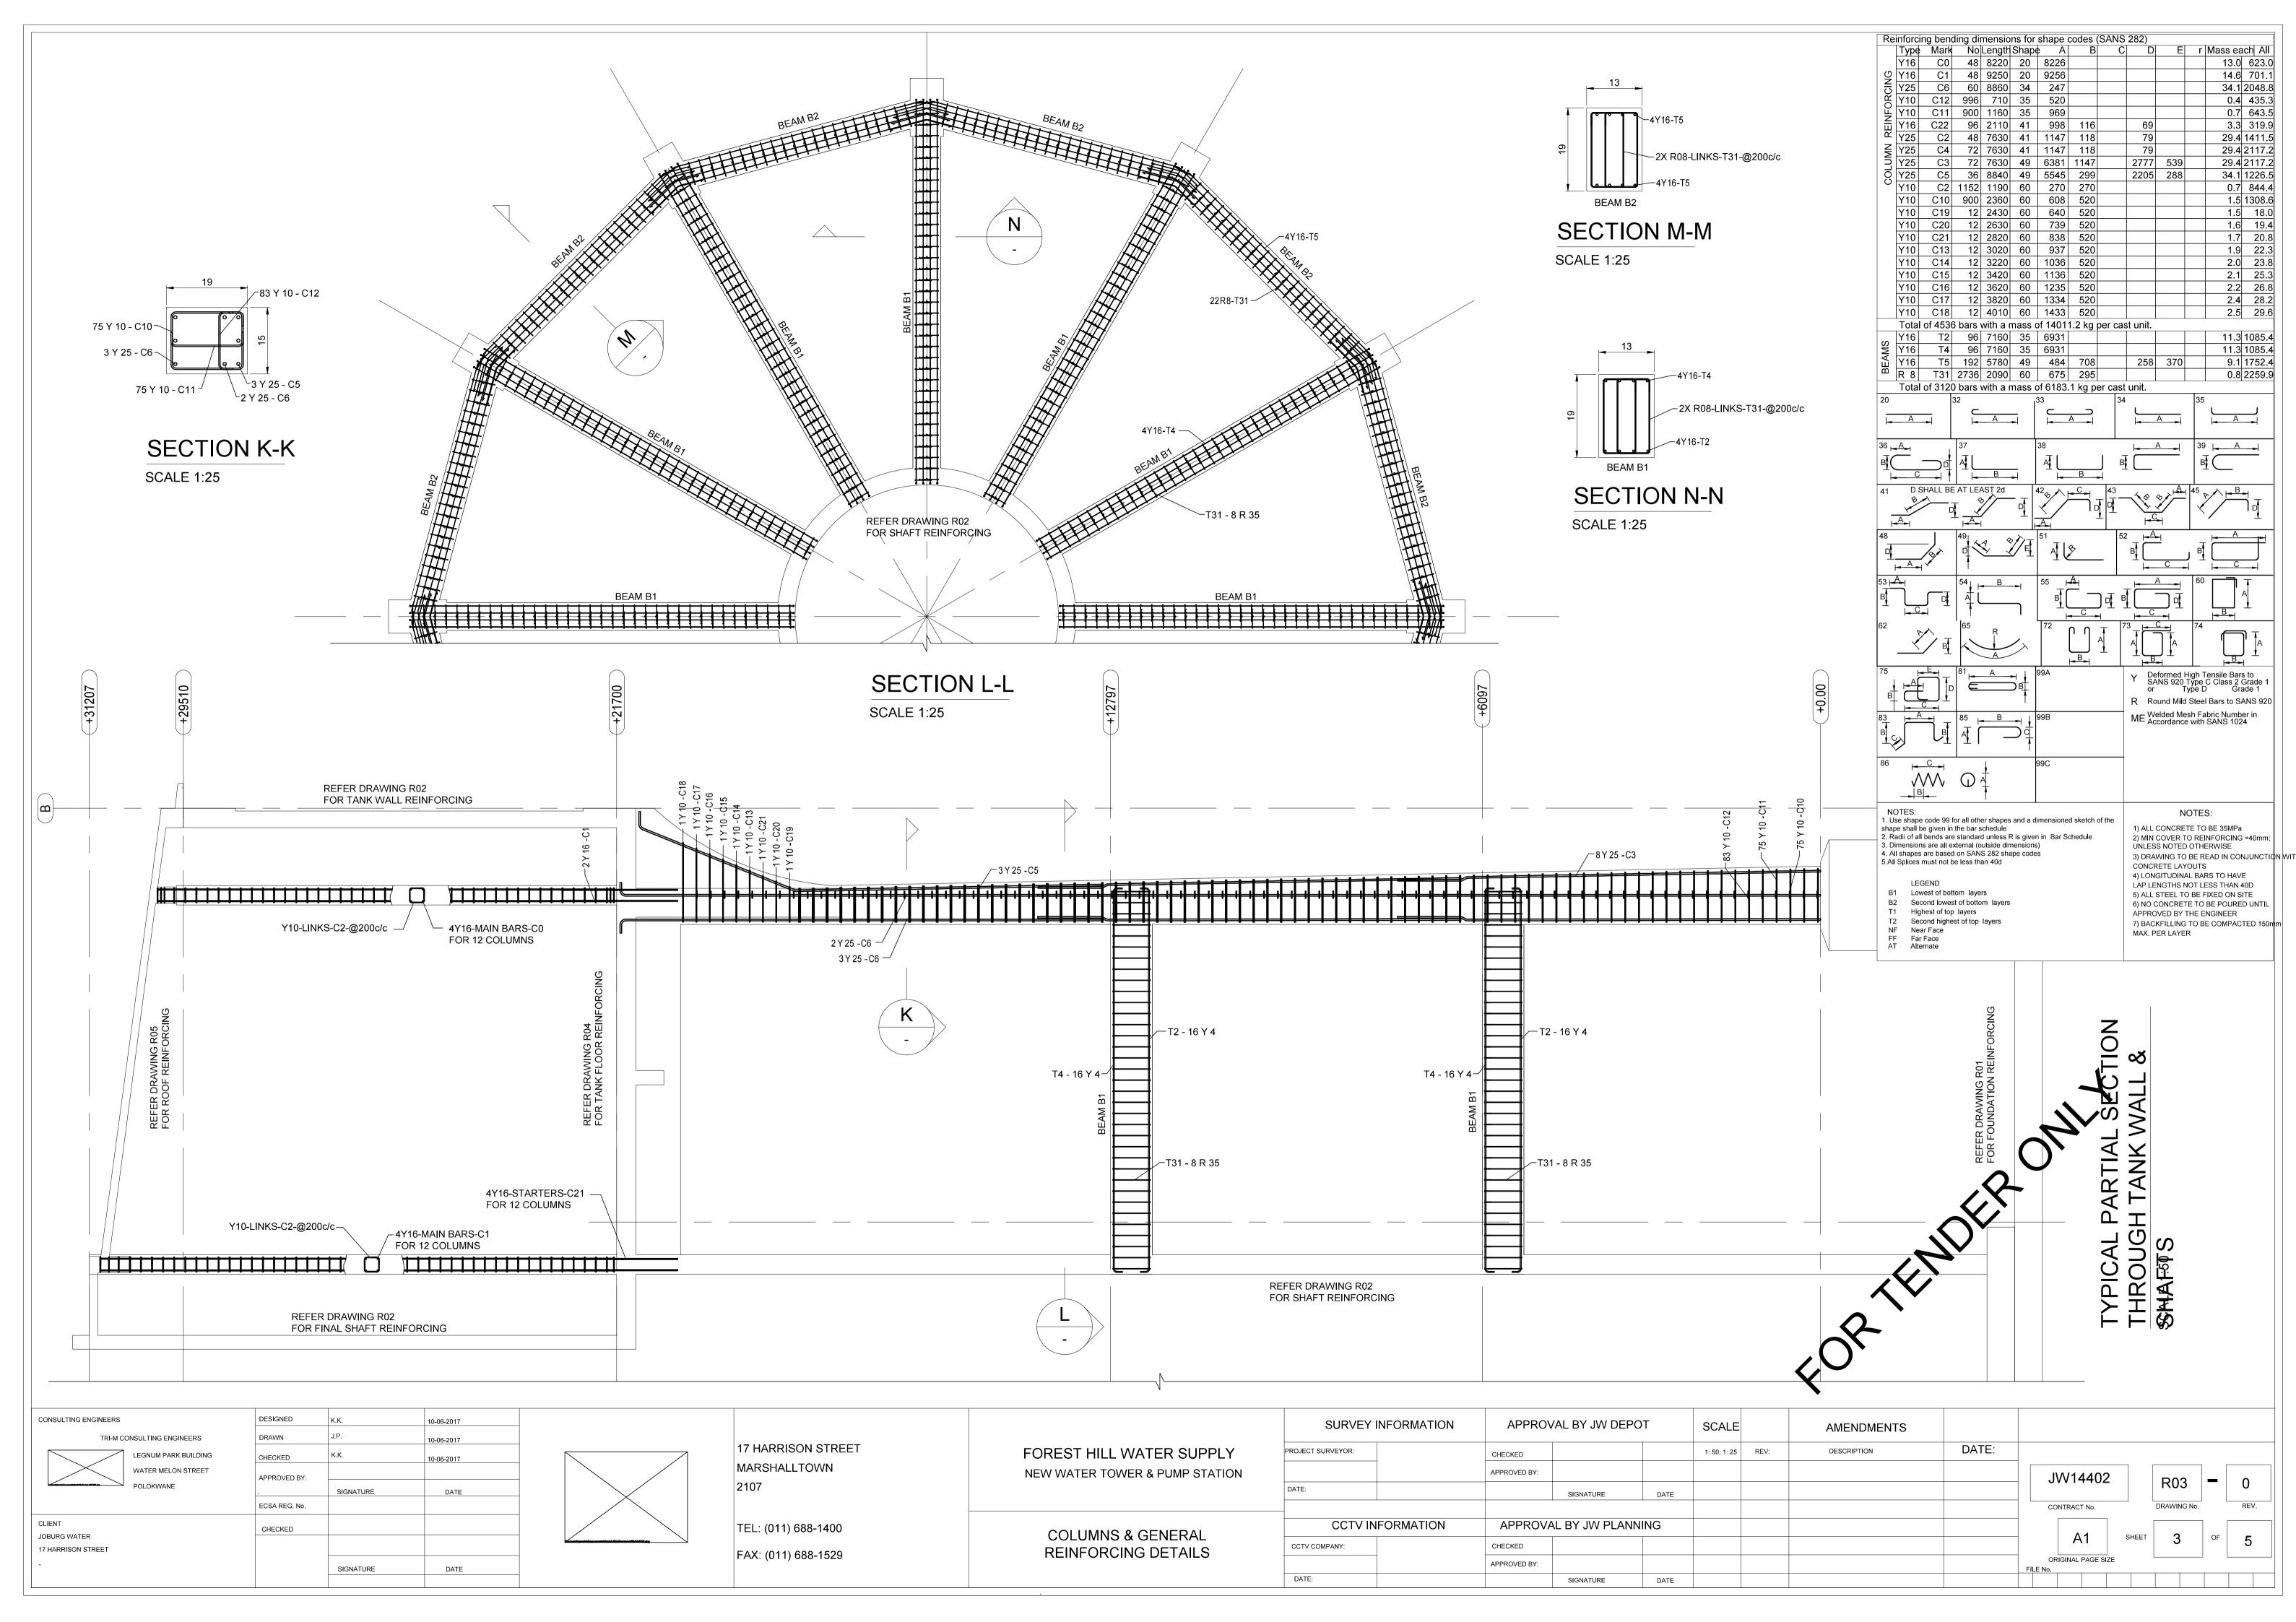

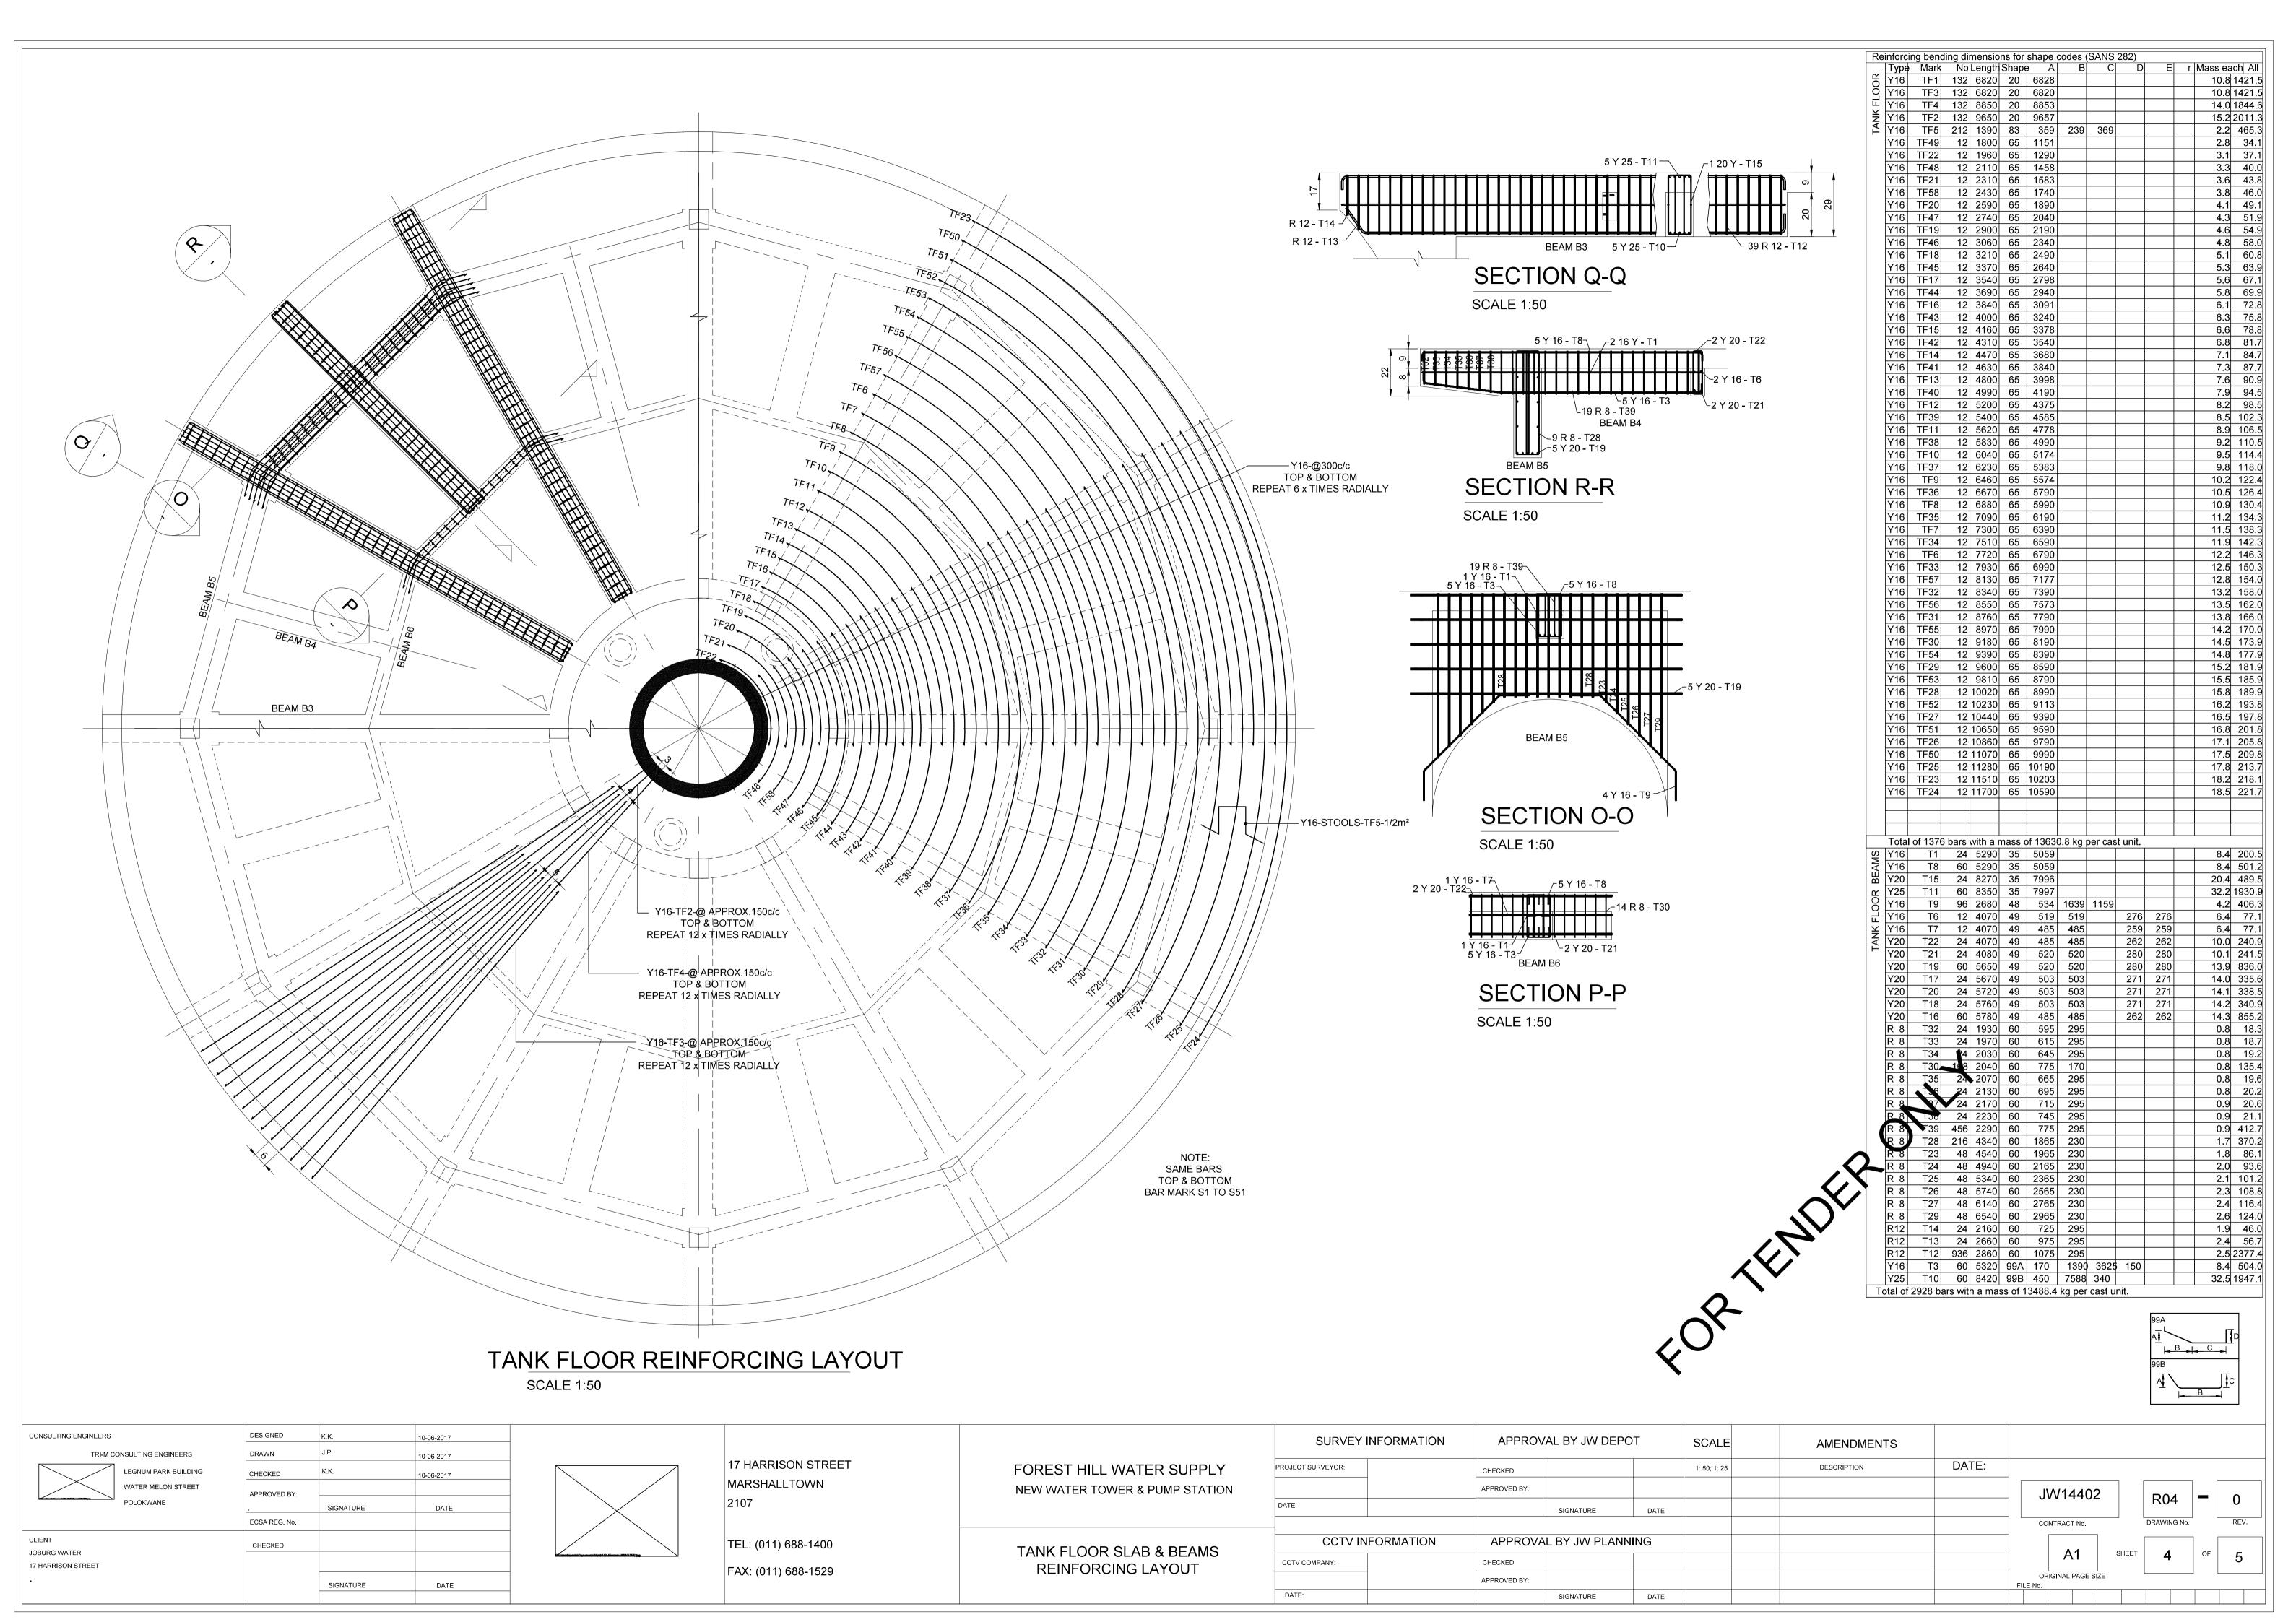

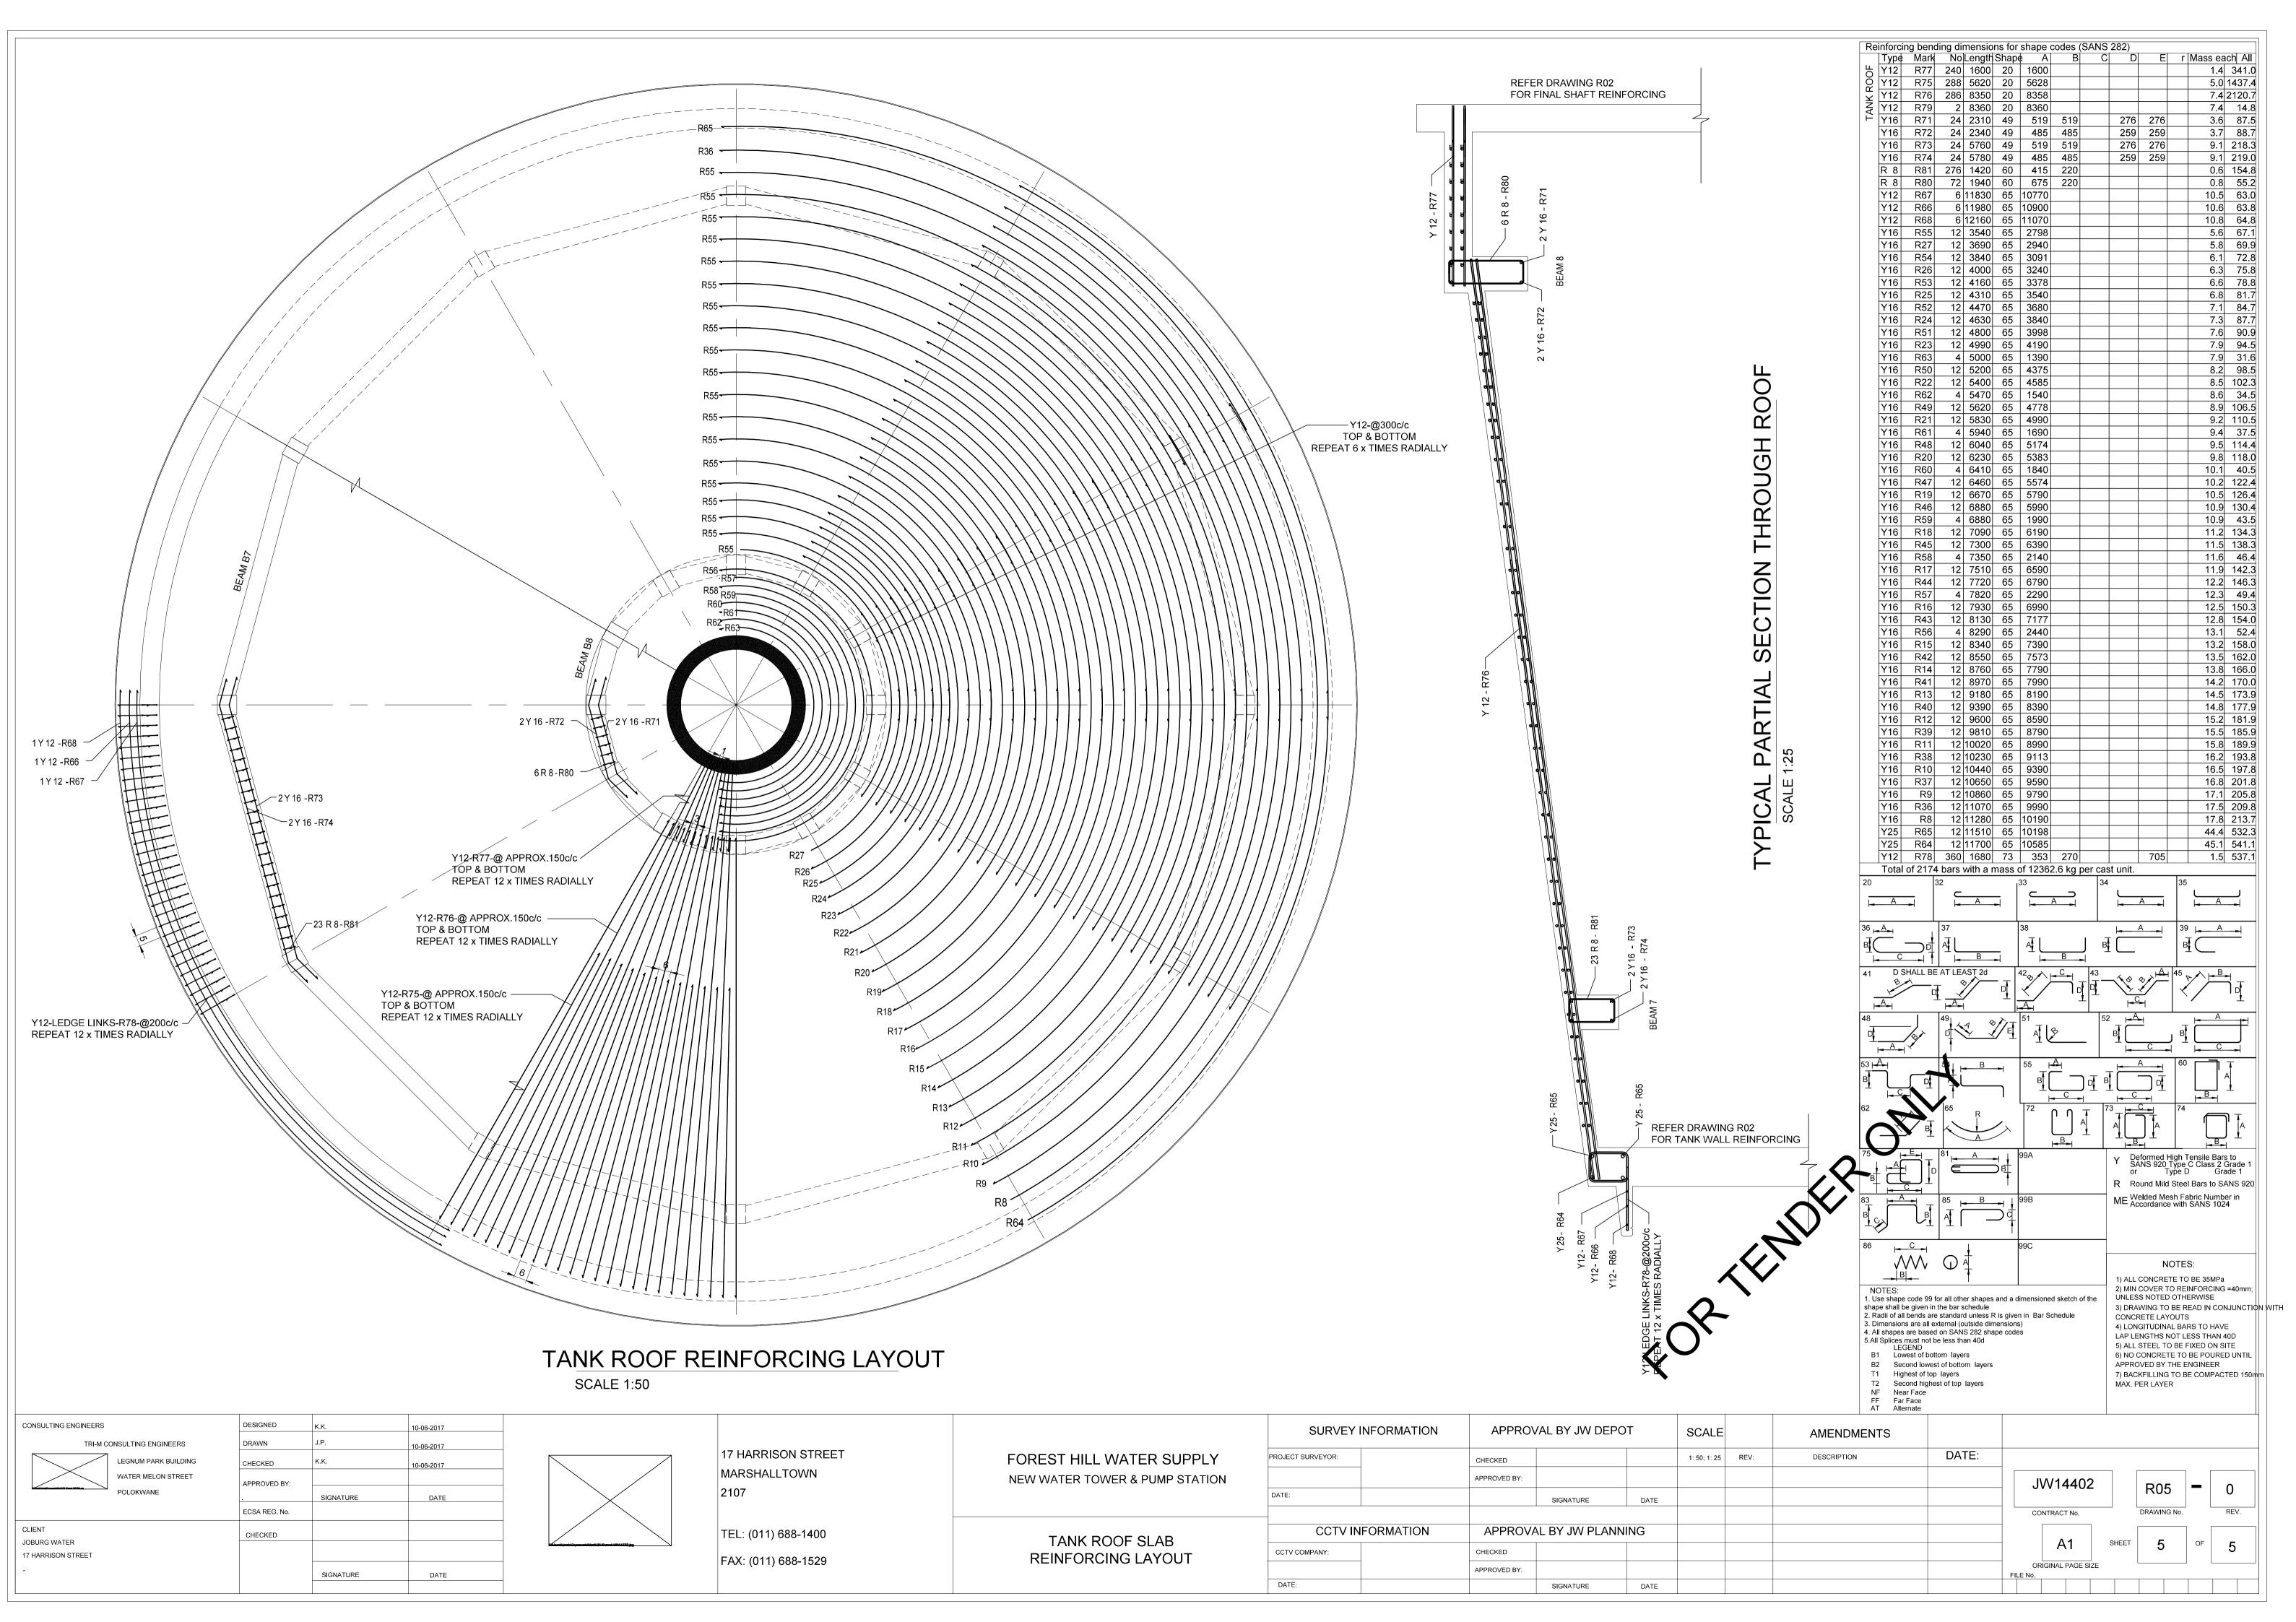

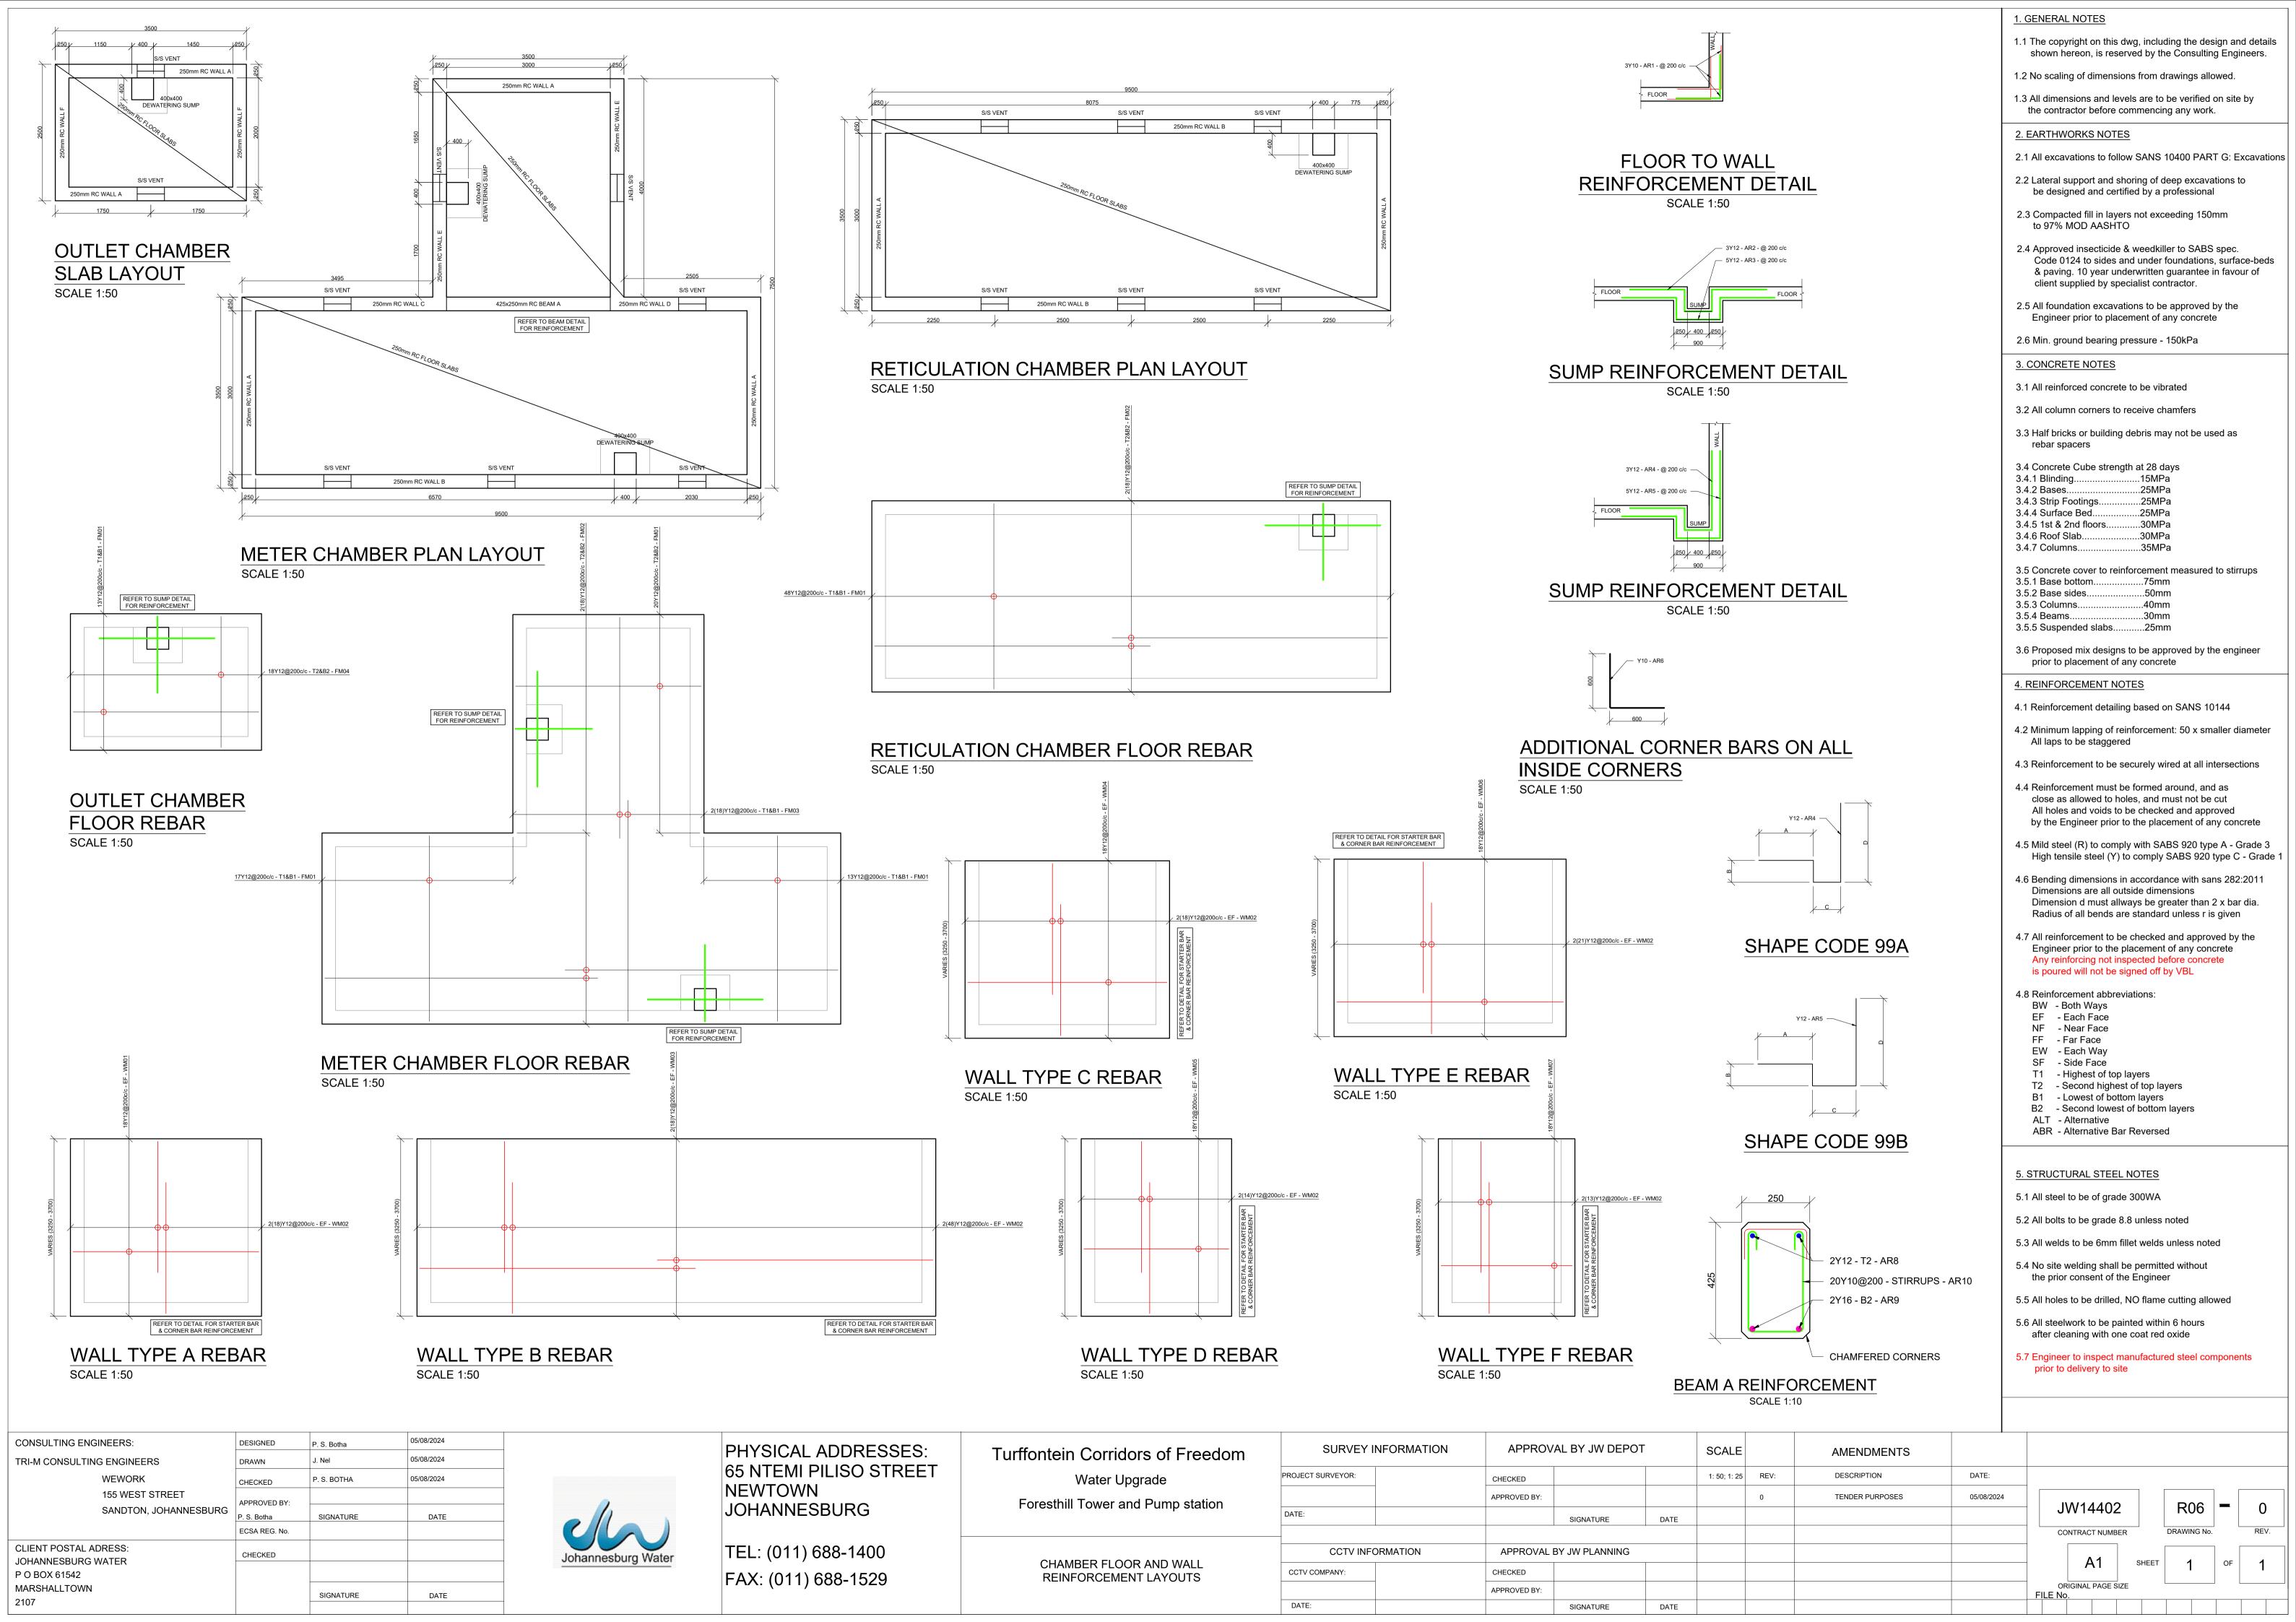

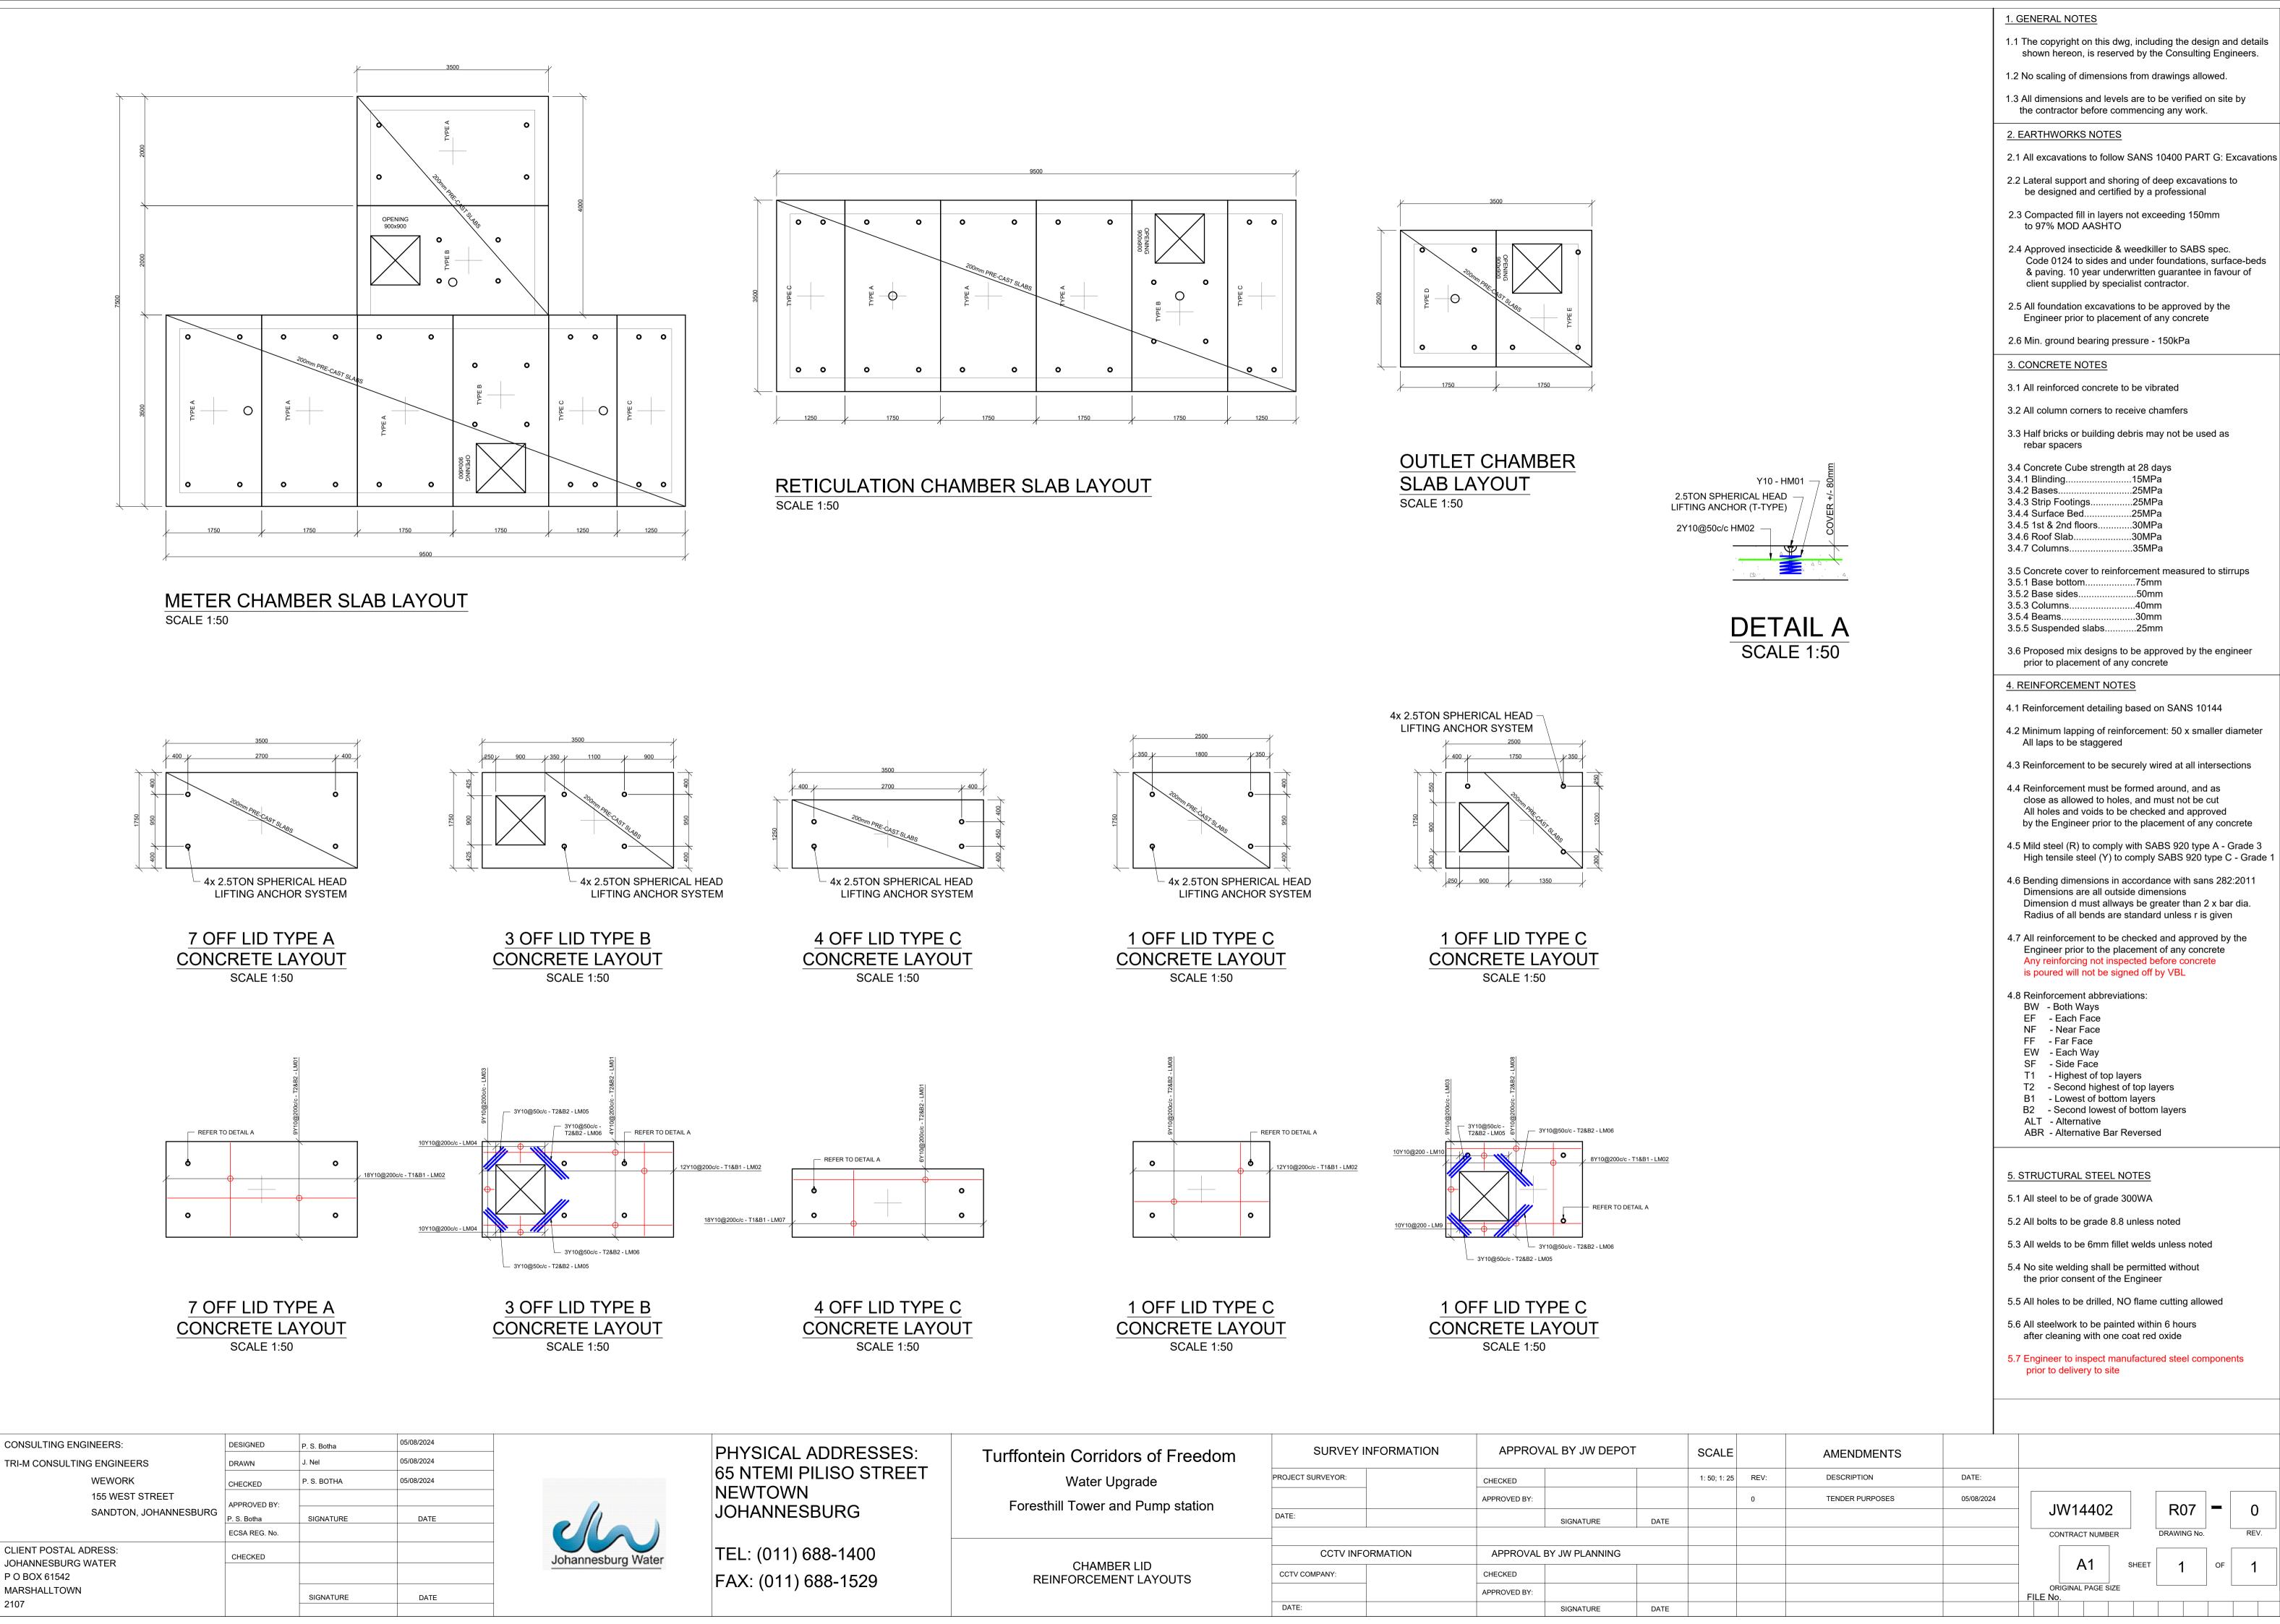

.25MPa

...25MPa

...25MPa

...30MPa

..30MPa


..35MPa


..50mm


..40mm


..30mm


R07

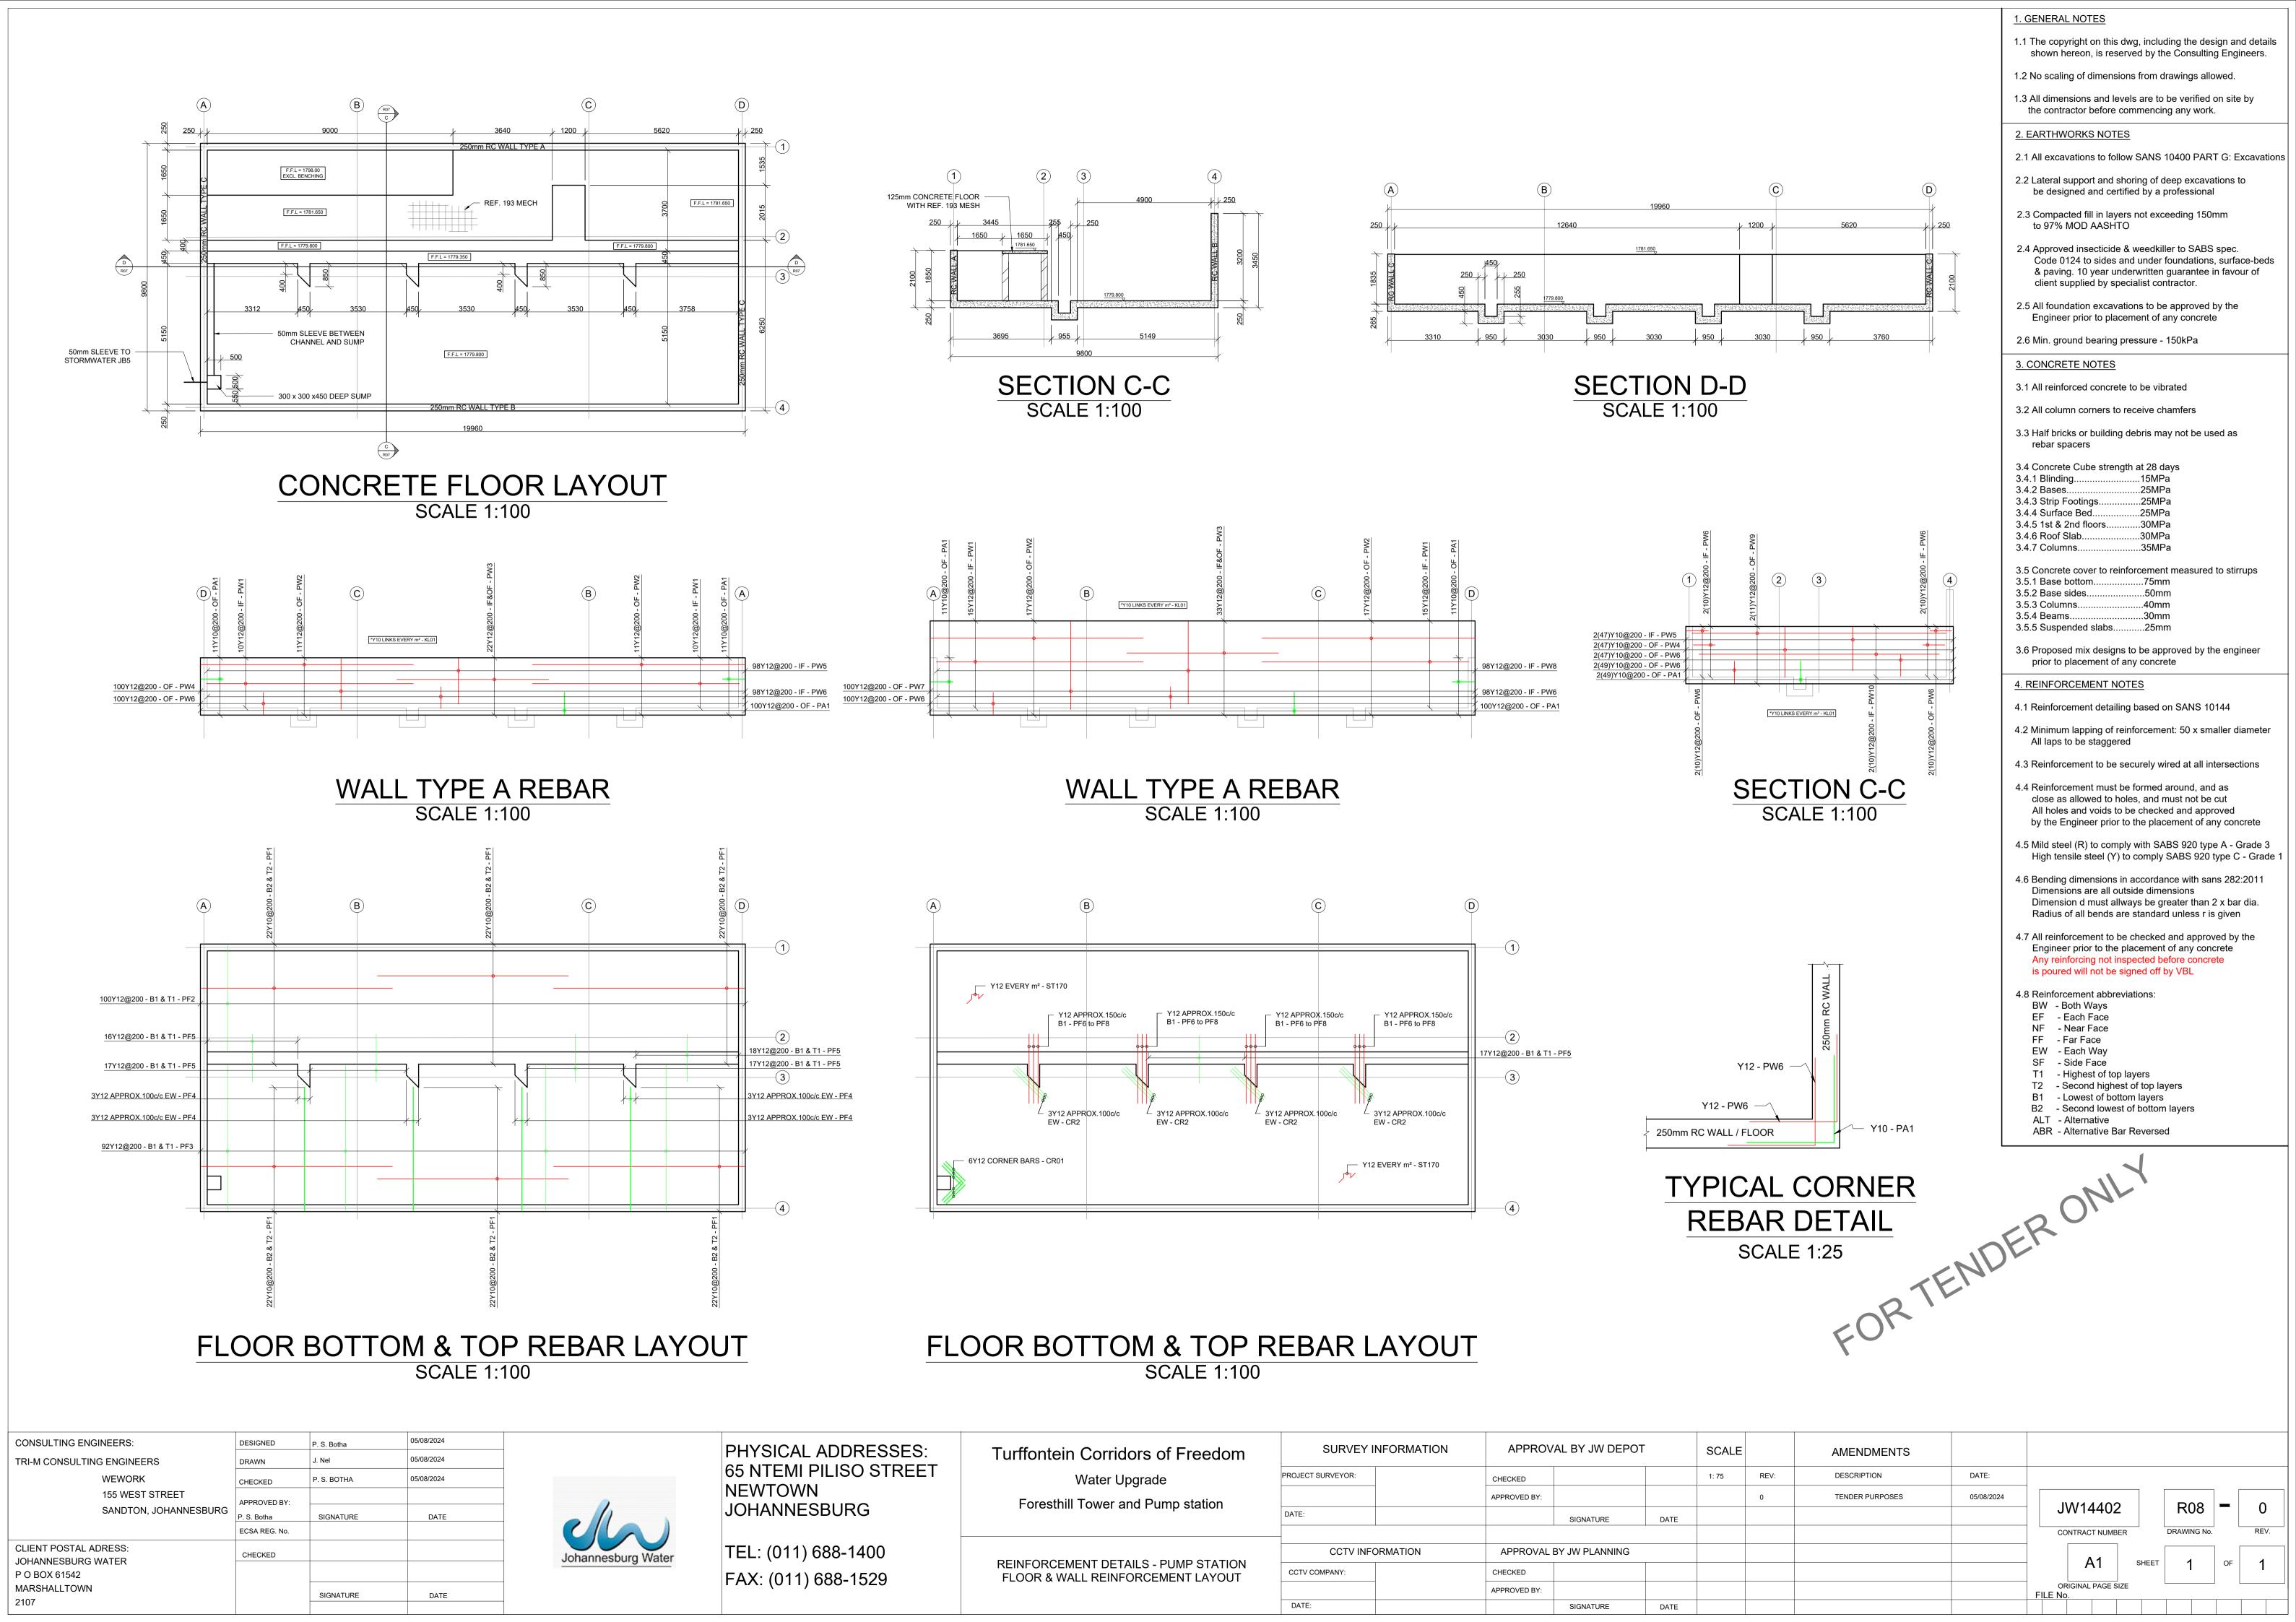

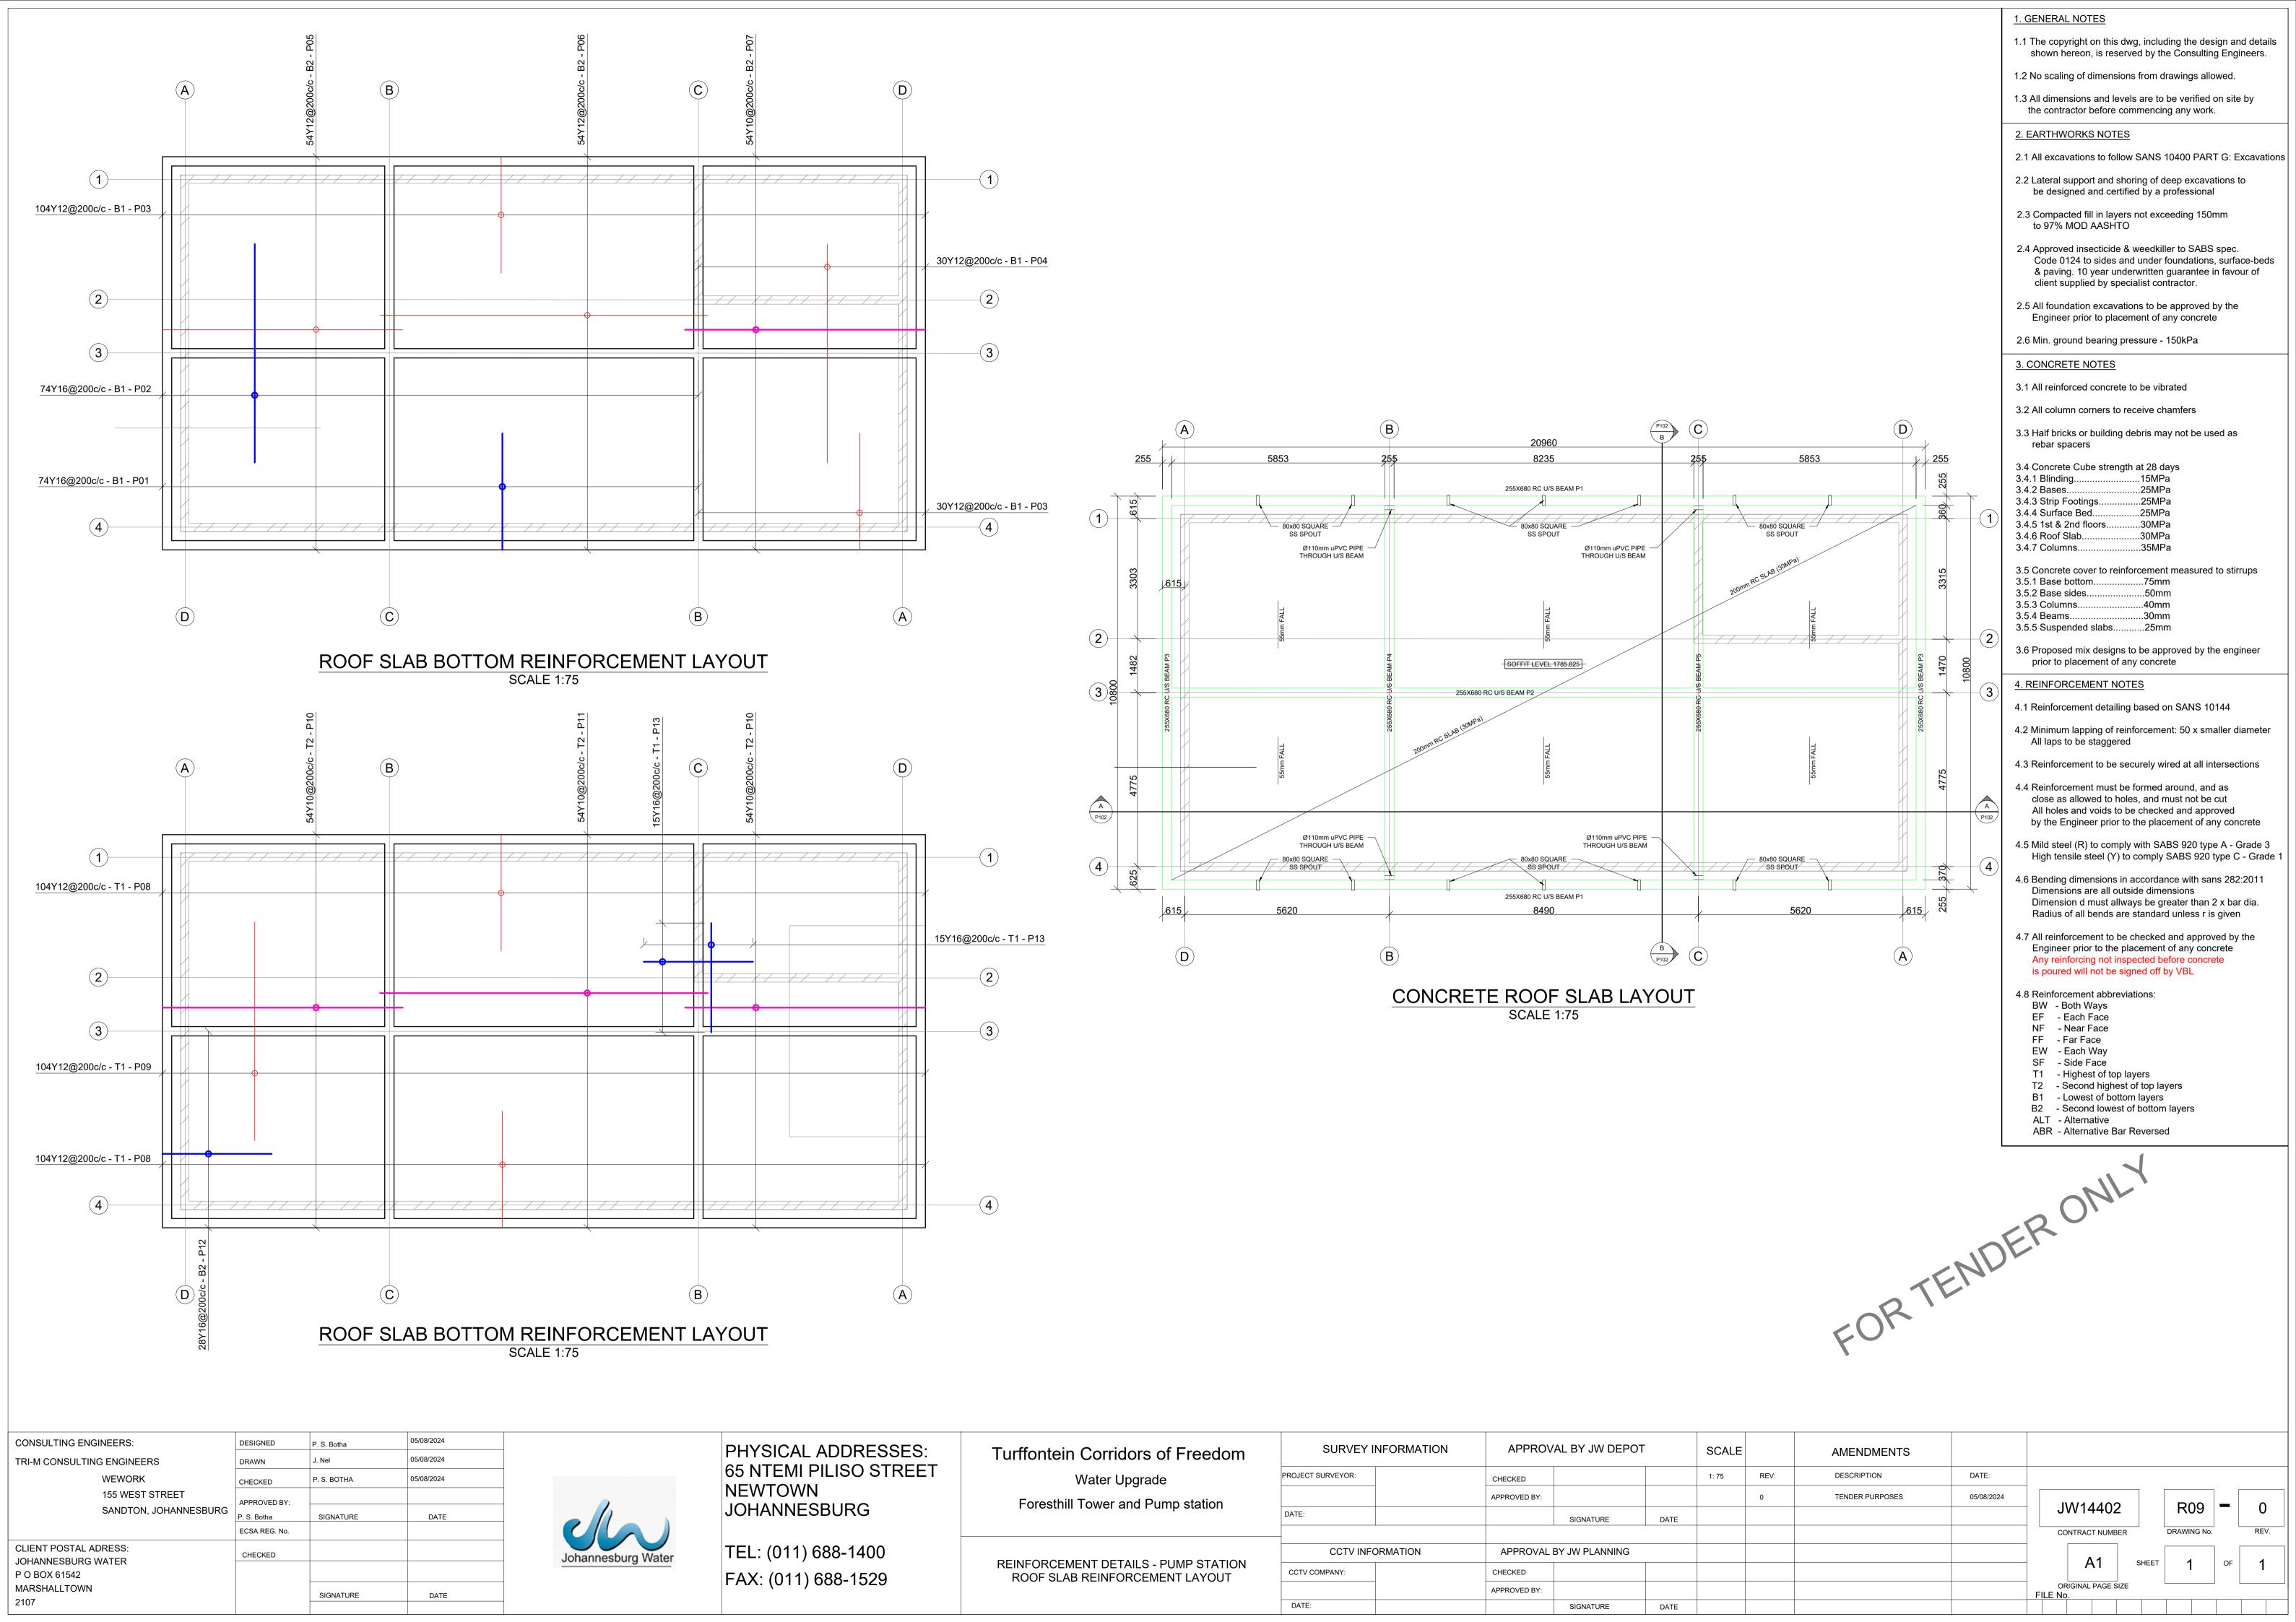


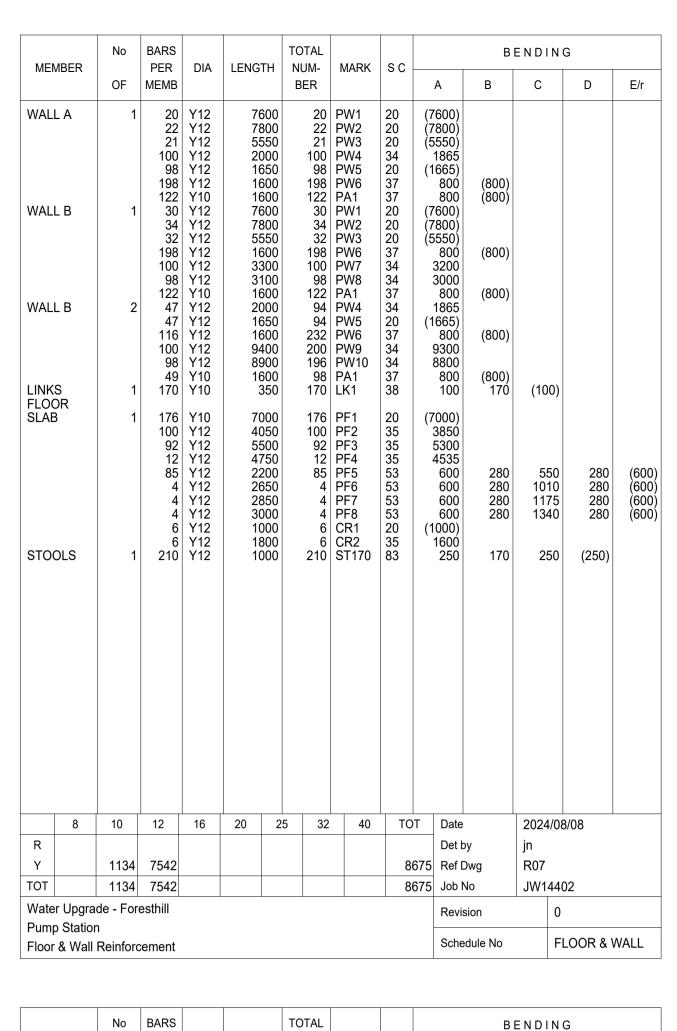

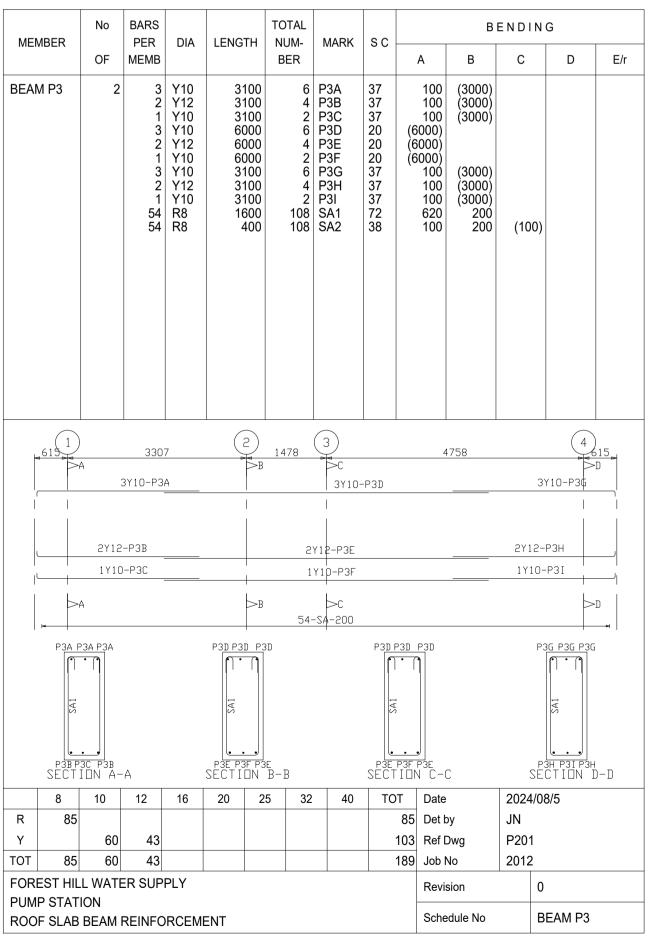

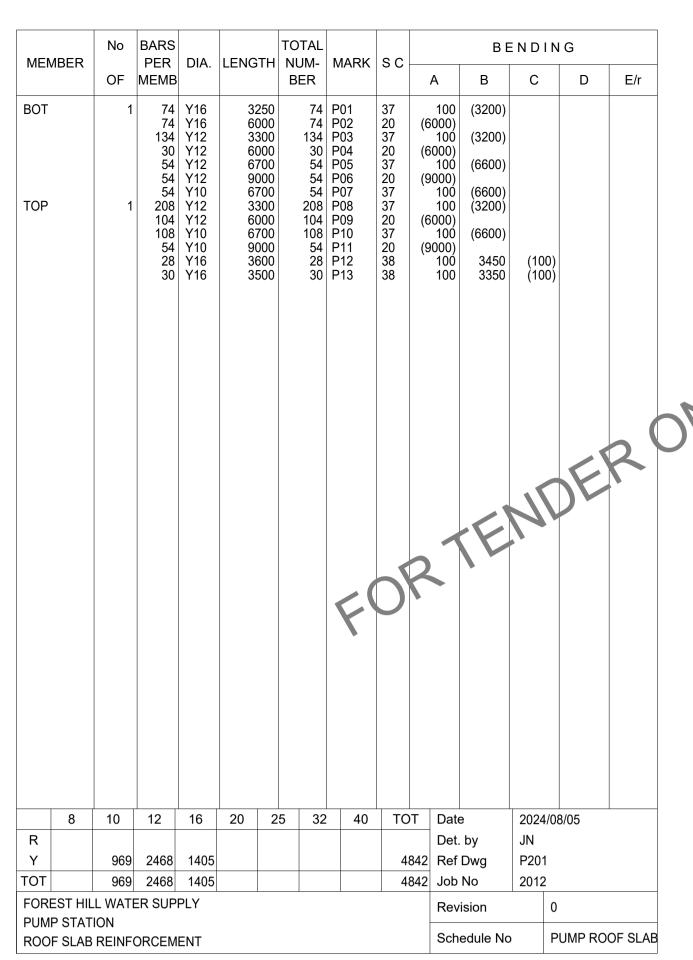

MEMB	FR	No	BARS PER	DIA	LENGTH	TOTAL NUM-	MARK	sc			В	ENDI	N G	
IVILIVID		OF	MEMB	DIA	LLINOTTI	BER	WIFATATA		Α		В	С	D	E/r
BEAM I	P4	2	3 3 2 1 2 3 3 3 3 96 96	Y10 Y10 Y32 Y25 Y12 Y20 Y10 Y10 Y10 Y10	2600 2250 9800 9800 7000 4000 2600 2250 1650 350	6 6 4 2 4 6 6 6 192 192	P4B P4C P4D P4E P4F P4G P4H SC1	37 37 20 20 20 20 37 37 72 38	1 (980 (980 (700 (400 1 1	00) 00)	(2500) (2150) (2500) (2150) 200 200	(100	0)	
61	1 5 >A	1315	3315	PB	2)	0-P4F		⊳ c	6255					15 >D
<u> </u>	<u> </u>	3Y10 1285	-P4A				2Y12-P	4E					3Y10-P4G	
	3,	/10-P4B												
500	1						2Y32-P4C 1Y25-P4D						2V10 D41	
1	>A	C-200	1 Ha	⊳в	41-SC-100)		⊳ c			- 47-SC-10		3Y10-P4H	>D
SI	IJS P4B P	4A P4A 1 4BP4B 3N A-A	A	S	P4E P4F			P4E IOS P4CF SECTI	P4I P40				P4G P4G P4G 100 100 P4H P4HP4H 100 D-100	- D
	8	10	12	16	20 2	5 32	40	ТО		Date			/08/05	
R Y		273	25		59	76 2	47			Det by Ref Dv		JN P201		
ГОТ		273	25		59		47			Job No		2012		
			R SUP	PLY				1	F	Revisio	on		0	
PUMP :	STATI	ON												

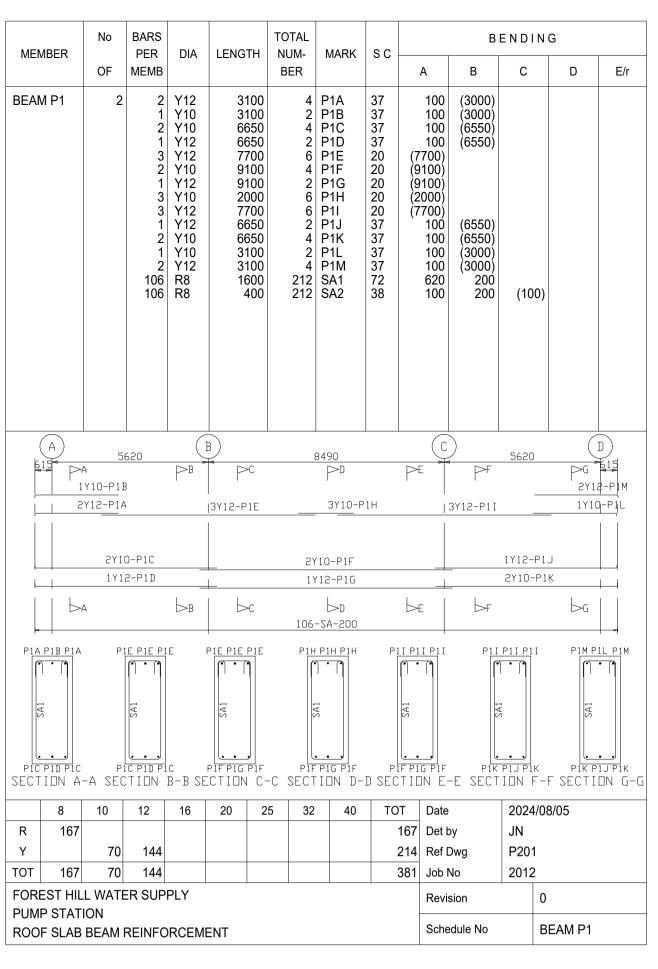


ROOF	SLAB	BEAM I	REINFO	RCEM	ENT					Sche	dule No		BEAM	P1	
		No	BARS			TOTAL					В	ENDI	NG		
MEM	IBER	OF	PER MEMB	DIA	LENGTH	NUM- BER	MARK	SC	А	\	В	С	D		E
BEAM	I P5	1	3 3 2 1 2 2 3 3 3 9 61 61	Y10 Y10 Y32 Y25 Y10 Y10 Y20 Y10 R10 R10 Y12 Y12	4600 2100 5000 3000 7600 5100 1650 350	32 21 22 23 33 39 39	P5B P5C P5D P5E P5F P5G P5H SB1 SB2 SC1	37 37 20 20 20 20 37 37 72 38 72 38	(50 (50 (30 (30	100 100 000) 000) 000) 140 100 620 100	(4500) (2000) (7500) (5000) 200 200 200 200	(10 (10	•		
		_ 615	815 - 3710- 815 -		>B _2\ _2\	2 1725-P5D 2732-P5C ₁₈₂ 5 10-P5F	>c	625:		31	/10-P5H		5-		
			PSB PSB PSB PSB PSB PSB PSA	200	PSC 1	SS -50 SD PSC SD PSC SD PSA SD PSA	>c P	PSC PSD F	PSE PSE	00S-82	185	P5H P5H	•		
	8	10	12	16	20	25 32	2 40	ТО	Т	Date		2024	1/08/05		
R		48							48	Det b	у	JN			
Υ		29	111		56	19	63			Ref D	Owg	P201			
ТОТ		77	111		56	19	63		327	Job N	No	2012	2		
	ST HIL	.L WATE ION	R SUP	PLY						Revis	sion		0		
	01/71														

MEMBER	No	BARS PER	DIA	LENGTH	TOTAL NUM-	MARK	s c			B I	ENDI	N G	
INICINIDEL	OF	MEMB	DIA	LLINGIII	BER	INITALIAL		Α		В	С	D	E/r
BEAM P2	1	1 2 2 2 1 2 2 3 2 1 2 2 1 2 2 1 1 2 2 1 1 1 2 1 1 1 1	R10	4500 4500 7650 5500 3000 7500 4800 5500 3000 7650 4500 4500 1650 350	2 2 1 2 2 3 2 1 2 2 1 2 2 1 0 6	P2A P2B P2C P2D P2E P2F P2G P2H P2I P2J P2K P2L P2M P2N SB1 SB2	37 37 20 20 20 20 20 20 20 20 20 37 37 37 72 38	(55 (55) (30) (75) (48) (55) (30)	100 120 180 500) 500) 500) 500) 500) 500) 1100 120 620 1100	(4400) (4400) (7500) (7500) (4400) (4400) 200 200	(10	0)	
615 F	2Y16-P21 1Y12-	P2A 25-P2C	2Y25-P	2Y25-P2D	3Y 	3490 PD 12-P2H 25-P2G		PE 1Y16-	2) >F 	5620 ————————————————————————————————————	PG 2Y16-P 1Y12-P2	' '
	>A		>B	⊳c	106	-SB-500 -SB-500		>E		⊳F		⊳G	
P2B P2A P2	B Pi	SB P2E P2	מי	P2E P2E	P2H	P2H P2H		EIP2J	2 K		P2J P2	I PEM	N P2N
pac pa Section a		ec pa		P2FP2F P2G P2G CTION C-	P2G P2G C SECT-		P2 D SEC		P2G I E-	PZL E SECTI	P2l I DN F		P2L ON G-
PEC PE SECTION A	10			PZG PZG CTION C-		ION D-	D SEC	TION	Date	E SECT	I □N F 2024		
P2C P2 SECTION A	A-A SEC	12	B-B SE	P2G P2G CTION C- 20 2	-C SECT 25 32	ION D-	TO'	T I DN T 131	Date Det b	E SECT:	2024 JN	-F SECTI -/08/05	
P2C P2 SECTION A 8 R Y	10 131	12 21	16 46	P2G P2G CTION C- 20 2	25 32 307	ION D-	TO:	T	Date Det b	y Dwg	2024 JN P201	-F SECTI -/08/05	
P2C P2 SECTION A	10 131 131	12 21 21	16 46 46	P2G P2G CTION C- 20 2	-C SECT 25 32	ION D-	TO:	T	Date Det b	y)wg	2024 JN	-F SECTI -/08/05	

N / E N / E	DED	No	BARS	DIA	LENCTH	TOTAL	MARK	8.0			ВЕ	NDI	N G	
MEME	SEK	OF	PER MEMB	DIA.	LENGTH	NUM- BER	MARK	SC-	Α	١	В	С	D	E/r
STOOI WALL A-F B C		1 1	225 145 72 26 100 252 1480 216 36	Y12 Y12 Y12 Y12 Y12 Y12 Y12 Y12 Y12 Y12	3600 5150 4150 2600 800 3600 2500 5150 3850	145 72 26 100 252 1480 216	FM1 FM2 FM3 FM4 FM5 WM1 WM2 WM3	35 34 34 35 83 35 34 34 35	50 40 24 34 24 50	400 050 050 400 250 400 400 050 640	125	200	0 (200)	
D E F CORNI SUMP	ER	1 4	36 72 72 905 3 5	Y12 Y12 Y12 Y10 Y12 Y12	2850 4350 2600 1000 2900 3200	36 72 72 905 12 20	WM5 WM6 WM7 AR1 AR2 AR3	35 35 35 37 53	20 4 2	650 150 400 500 800	(500) 400 400	500 800	0 400	(900) (900)
99A 99B ADD CLIPS BEAM	A	4 4 1 1	3 5 600 300 2 2 2	Y12 Y12 Y10 Y10 Y12 Y16 Y10	2900 3200 1200 350 4200 4250 900	20 600 300 2	AR4 AR5 AR6 AR7 AR8 AR9 AR10	99 99 37 35 35 35 72	41	800 800 600 125 000 000 165	400 400 (600)	500 800		
LID		1	20 198 348 36 120 72	Y10 Y10 Y10 Y10 Y10 Y10 Y10 Y10	400 3600 1900 700 550 500	20 198 348 36 120	AR10 LM1 LM2 LM3 LM4 LM5 LM6	35 35 35 60 35 20	34 1 (5	165 400 700 150 350 500)	125			
STOOl	LS	1	72 36 30 10 20 100	Y10 Y10 Y10 Y10 Y10 Y12	800 1400 2600 800 700 800	36 30 10 20	LM6 LM7 LM8 LM9 LM10 LM11	20 35 35 60 35 83	1:	300) 200 400 200 500 250	125 125	200	0 (200)	
	8	10	12	16	20 2	25 32	40	TO	Т	Date		2024/	08/05	
R Y		2136	7769	13				99		Det. I Ref D	-	JN R07 8	R08	
ТОТ		2136	7769	13				99	19	Job N	10	JW14	402	
Foresth Water			Pump s	tation						Revis	sion		0	
			RCEME	NT						Sche	dule No		CHAMBER	

JW14402

CONTRACT NUMBER

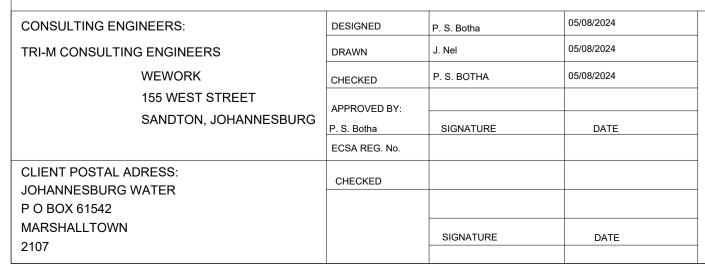



PHYSICAL ADDRESSES: 65 NTEMI PILISO STREET NEWTOWN JOHANNESBURG

TEL: (011) 688-1400 FAX: (011) 688-1529


Turffontein Corridors of Freedom
Water Upgrade
Foresthill Tower and Pump station


Water Upgrade
esthill Tower and Pump station


PUMP STATION & CHAMBERS

REINFORCEMENT SCHEDULES

SURVEY	INFORMATION	APPROV		SCALE		AMENDMENTS						
PROJECT SURVEYOR:		CHECKED			1: 75	REV:	DESCRIPTION	DATE:				
		APPROVED BY:				0	TENDER PURPOSES	05/08/2024				
DATE:			SIGNATURE	DATE								
_												
CCTV INF	ORMATION	APPROVAL I	BY JW PLANNING									
CCTV COMPANY:		CHECKED										
		APPROVED BY:							FILE			
DATE:			SIGNATURE	DATE								

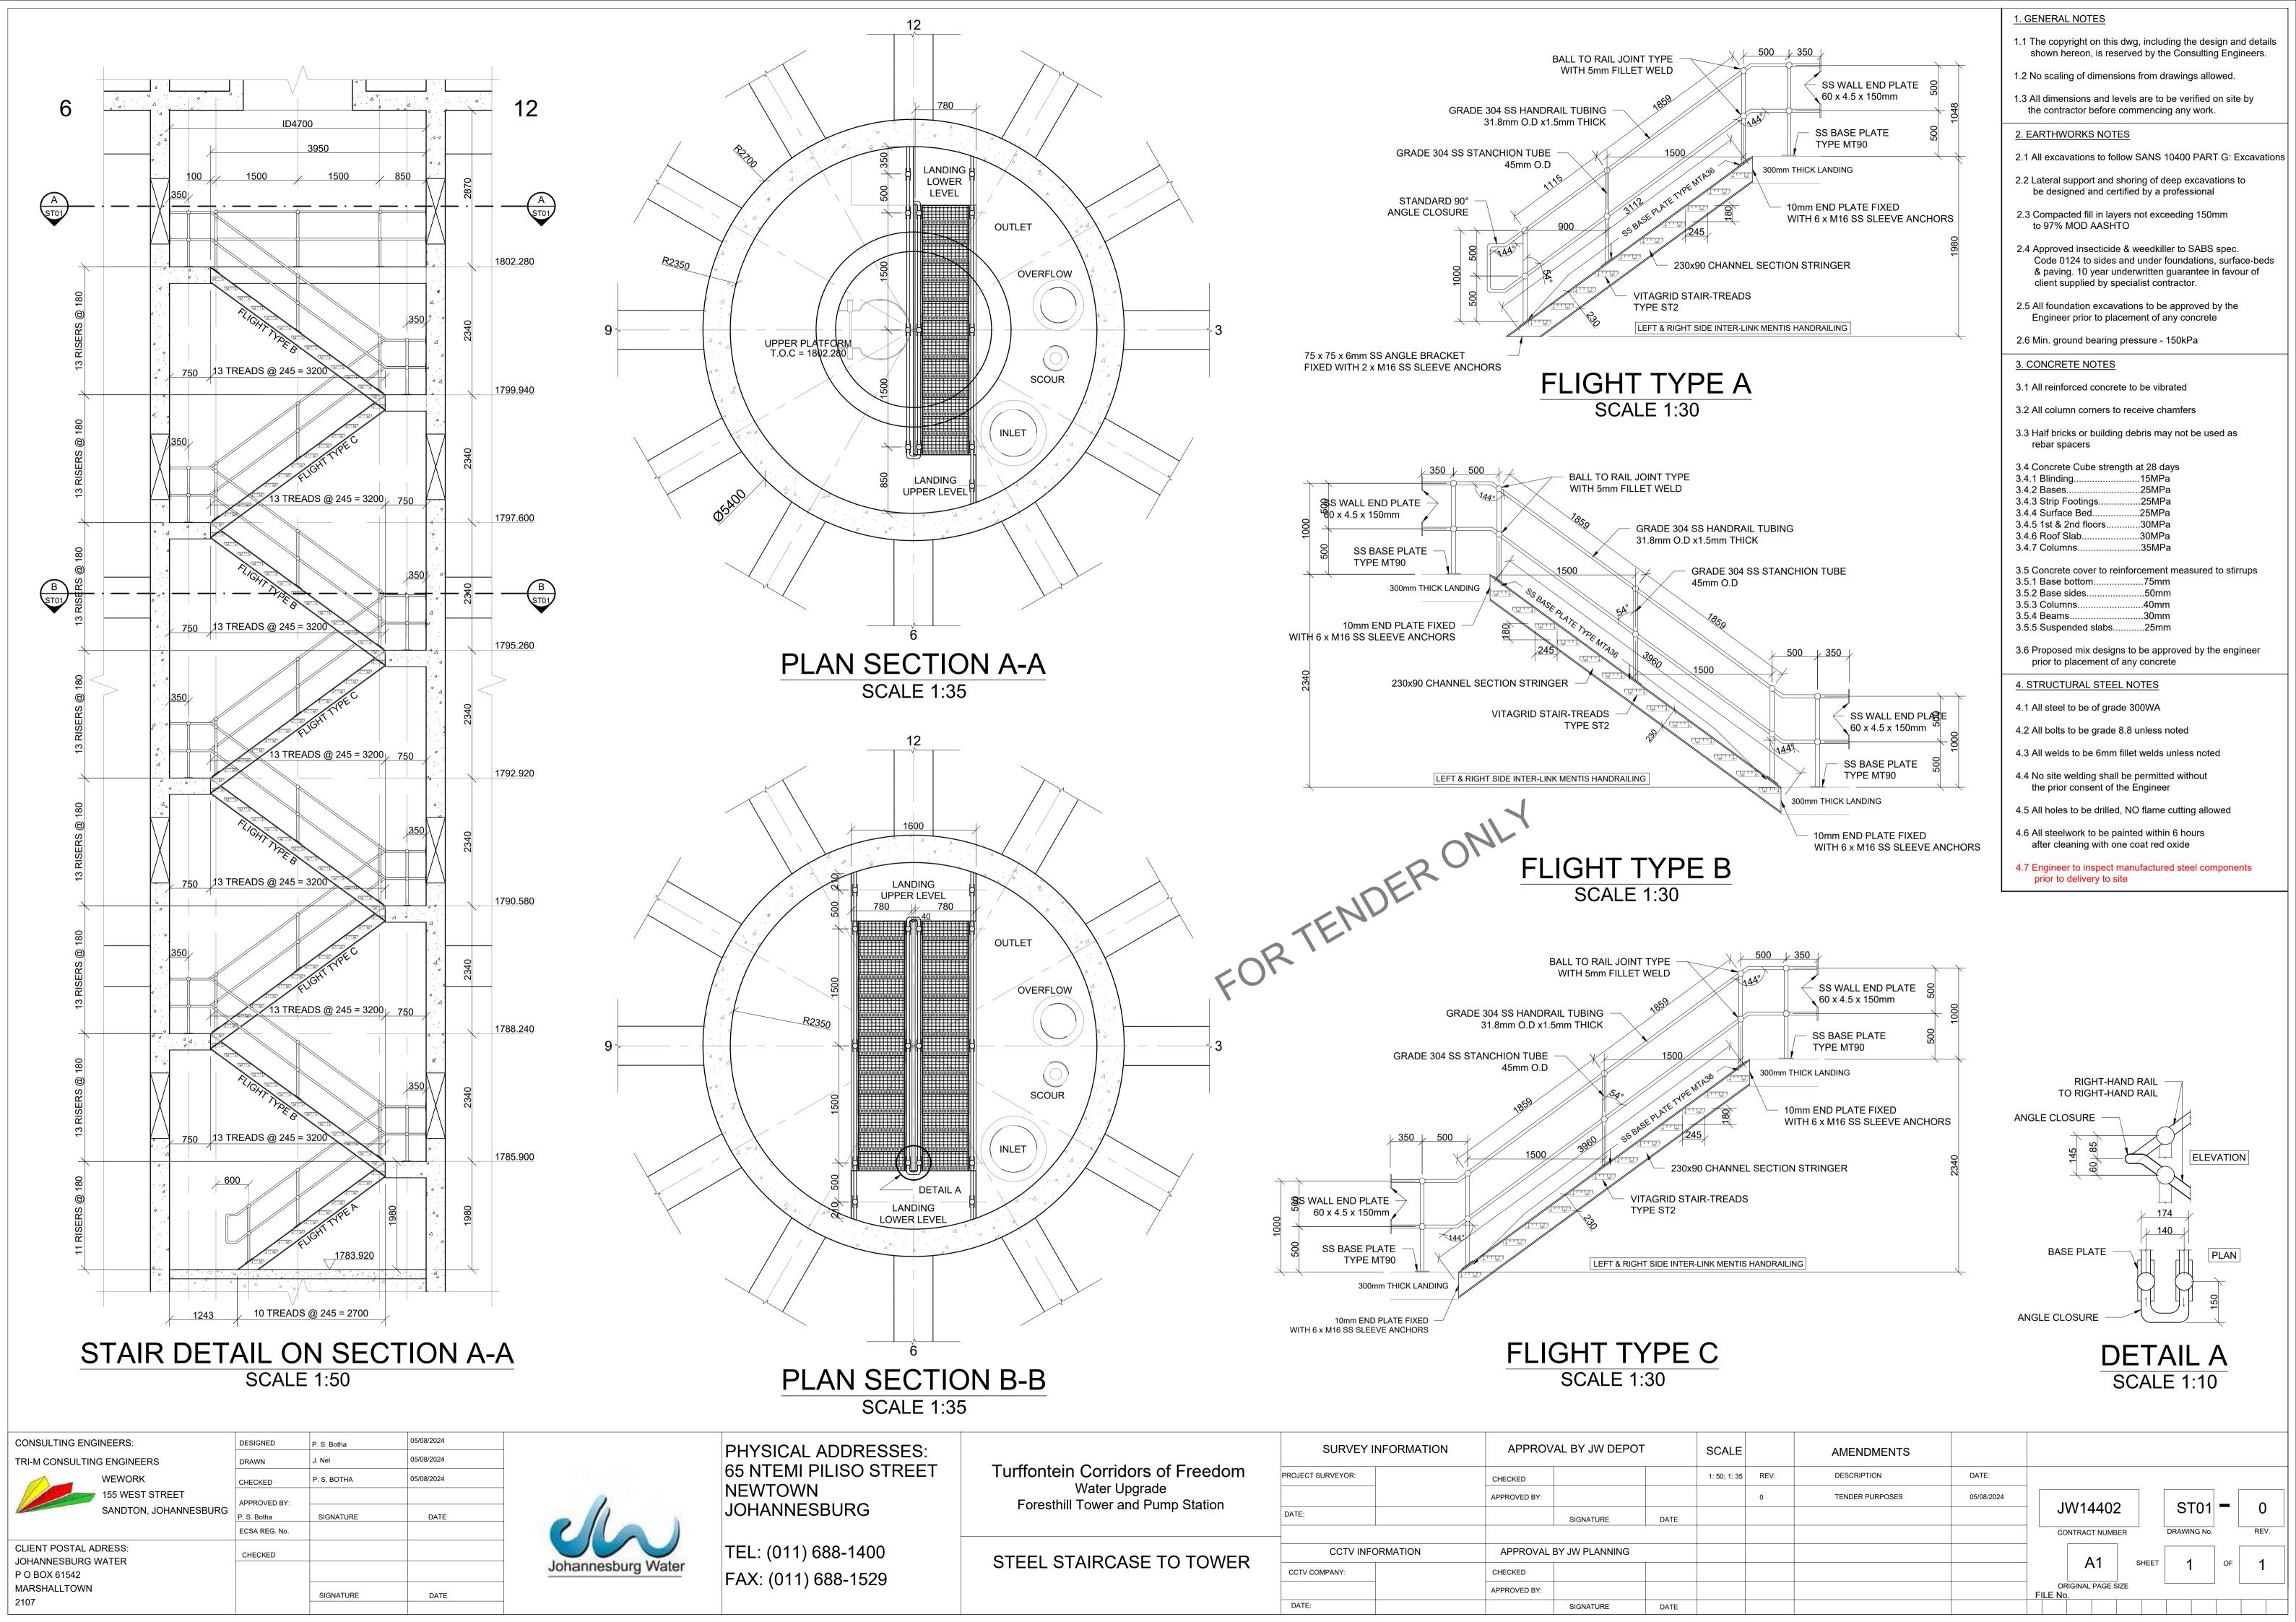

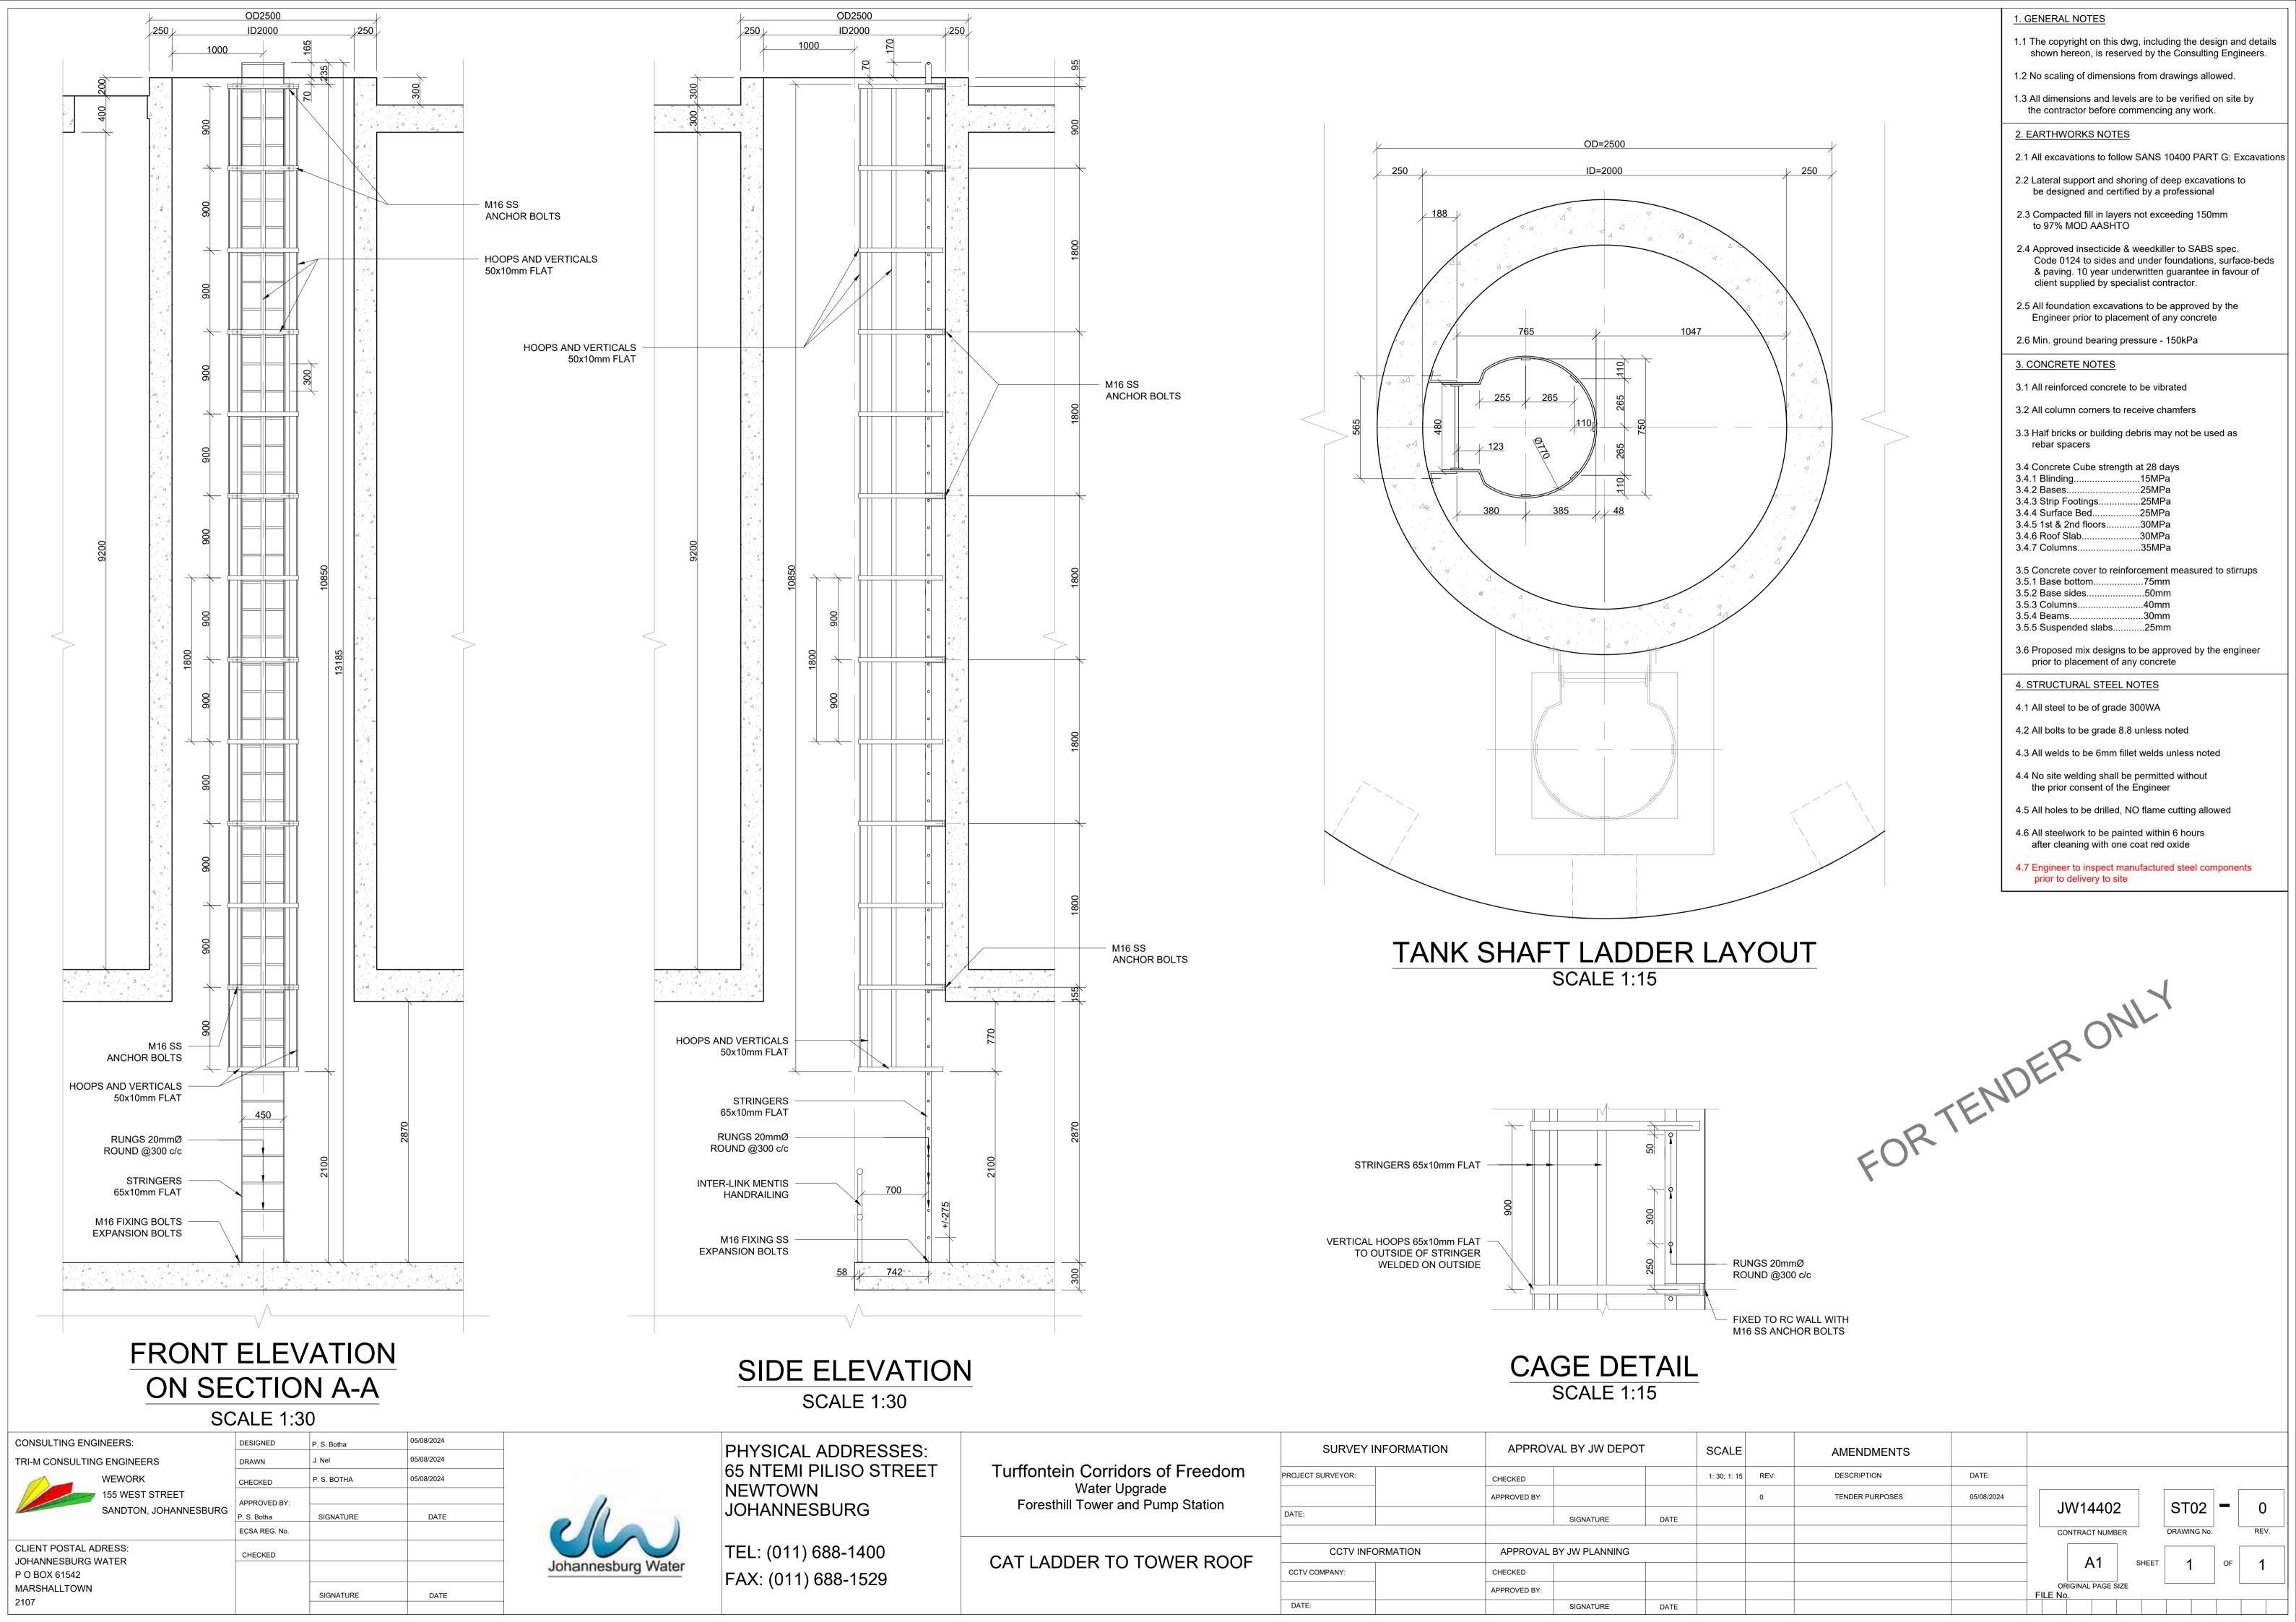

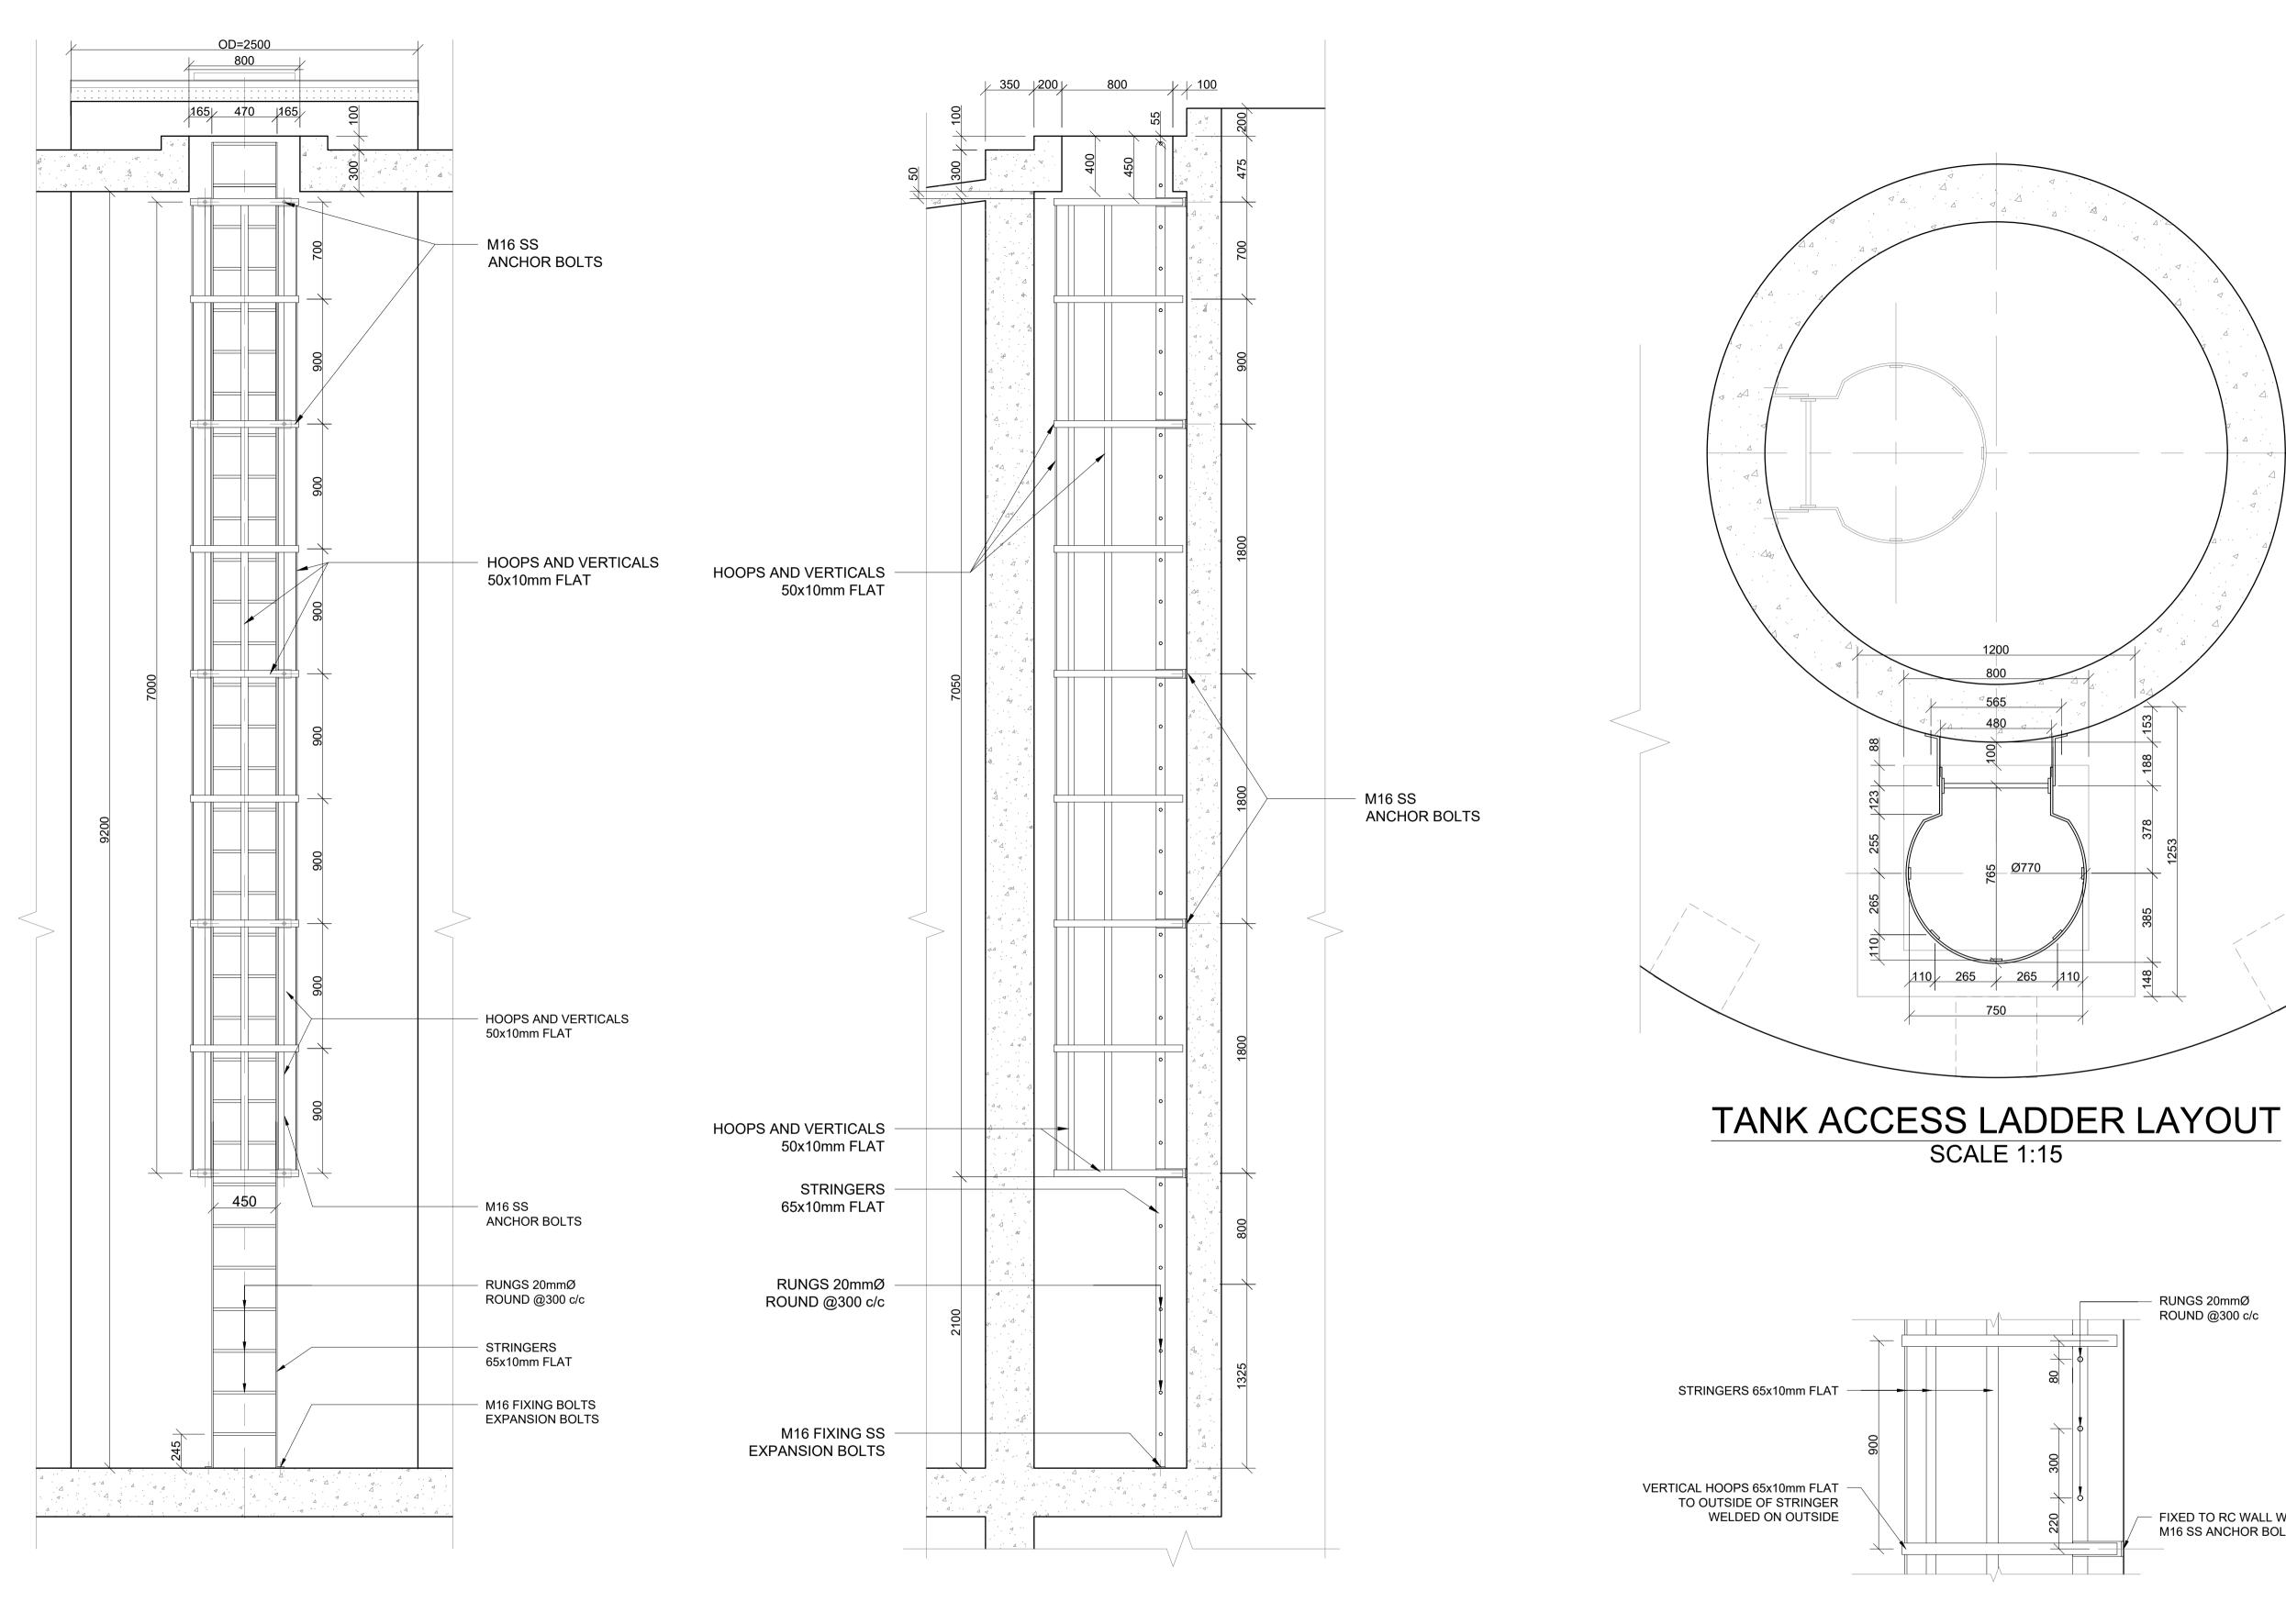

SIDE ELEVATION ON SECTION A-A

SCALE 1:25

CONSULTING ENGINEERS: DESIGNED P. S. Botha J. Nel TRI-M CONSULTING ENGINEERS WEWORK P. S. BOTHA 05/08/2024 APPROVED BY SANDTON, JOHANNESBURG P. S. Botha SIGNATURE DATE ECSA REG. No. **CLIENT POSTAL ADRESS:** CHECKED

SIGNATURE

DATE

FRONT ELEVATION

SCALE 1:25

JOHANNESBURG WATER

P O BOX 61542 MARSHALLTOWN



PHYSICAL ADDRESSES: 65 NTEMI PILISO STREET NEWTOWN JOHANNESBURG

TEL: (011) 688-1400
FAX: (011) 688-1529

Turff	ontein Corridors of Freedom
	Water Upgrade
F	oresthill Tower and Pump Station

roresum	Tower and Pump Station	
CAT LADD	ER INTO TOWER TAN	11

SURVEY INFORMATION		APPROVAL BY JW DEPOT			SCALE		AMENDMENTS			
PROJECT SURVEYOR:		CHECKED			1: 30; 1: 15	REV:	DESCRIPTION	DATE:		
		APPROVED BY:				0	TENDER PURPOSES	05/08/2024		_
DATE:			SIGNATURE	DATE						
CCTV INFORMATION		APPROVAL	BY JW PLANNING							
CCTV COMPANY:		CHECKED								
	-	APPROVED BY:							FII	_E
DATE:			SIGNATURE	DATE						

CAGE DETAIL

SCALE 1:15

1. GENERAL NOTES
1.1 The copyright on this dwg, including the design and details shown hereon, is reserved by the Consulting Engineers.
1.2 No scaling of dimensions from drawings allowed.
1.3 All dimensions and levels are to be verified on site by the contractor before commencing any work.
2. EARTHWORKS NOTES
2.1 All excavations to follow SANS 10400 PART G: Excavations
2.2 Lateral support and shoring of deep excavations to be designed and certified by a professional
2.3 Compacted fill in layers not exceeding 150mm to 97% MOD AASHTO
2.4 Approved insecticide & weedkiller to SABS spec. Code 0124 to sides and under foundations, surface-beds & paving. 10 year underwritten guarantee in favour of client supplied by specialist contractor.
2.5 All foundation excavations to be approved by the Engineer prior to placement of any concrete
2.6 Min. ground bearing pressure - 150kPa
3. CONCRETE NOTES
3.1 All reinforced concrete to be vibrated
3.2 All column corners to receive chamfers

3.3 Half bricks or building debris may not be used as rebar spacers

3.4 Concrete Cube strength at 28 days 3.4.1 Blinding... 3.4.2 Bases.. ..25MPa 3.4.3 Strip Footings.. ...25MPa 3.4.4 Surface Bed... 3.4.5 1st & 2nd floors..... ...30MPa 3.4.6 Roof Slab.. ...30MPa

3.4.7 Columns.... 3.5 Concrete cover to reinforcement measured to stirrups 3.5.1 Base bottom.. 3.5.2 Base sides.. ..50mm 3.5.3 Columns... ..40mm

3.5.5 Suspended slabs......25mm

3.6 Proposed mix designs to be approved by the engineer prior to placement of any concrete

4. STRUCTURAL STEEL NOTES

3.5.4 Beams....

4.1 All steel to be of grade 300WA

4.2 All bolts to be grade 8.8 unless noted

4.3 All welds to be 6mm fillet welds unless noted 4.4 No site welding shall be permitted without

the prior consent of the Engineer

4.5 All holes to be drilled, NO flame cutting allowed

4.6 All steelwork to be painted within 6 hours after cleaning with one coat red oxide


prior to delivery to site


ST03 -


JW14402


CONTRACT NUMBER

FIXED TO RC WALL WITH M16 SS ANCHOR BOLTS

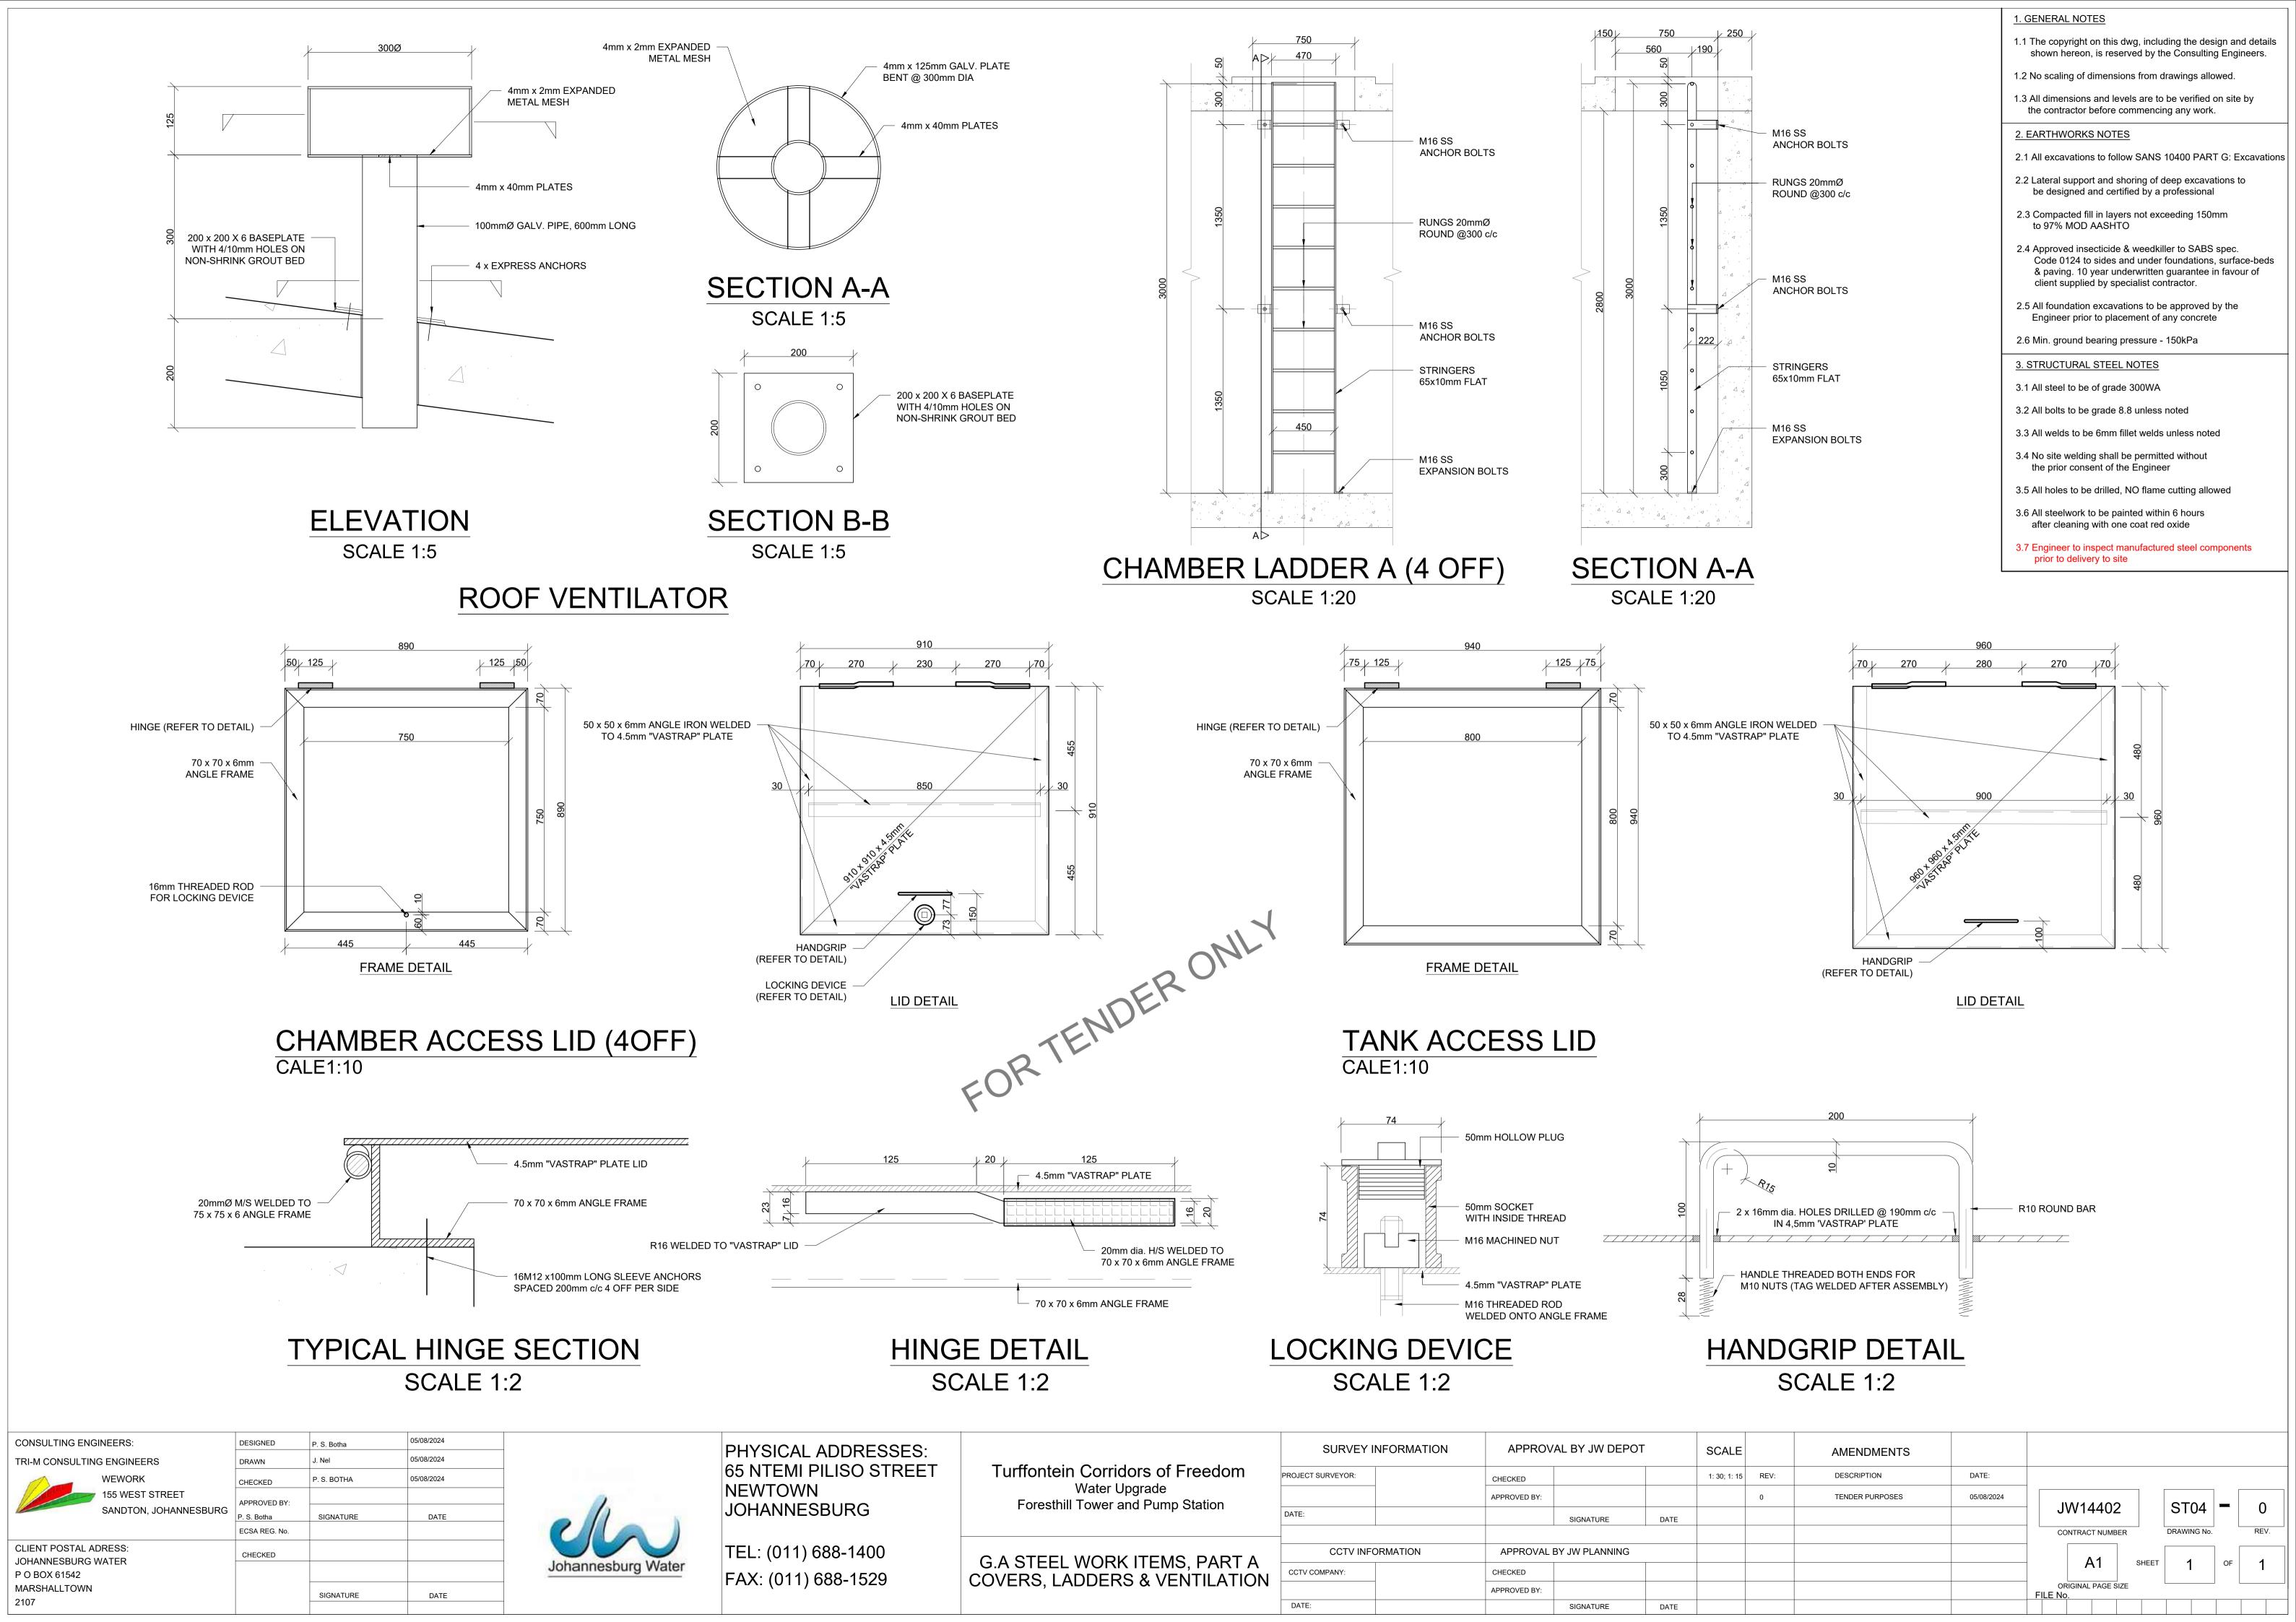

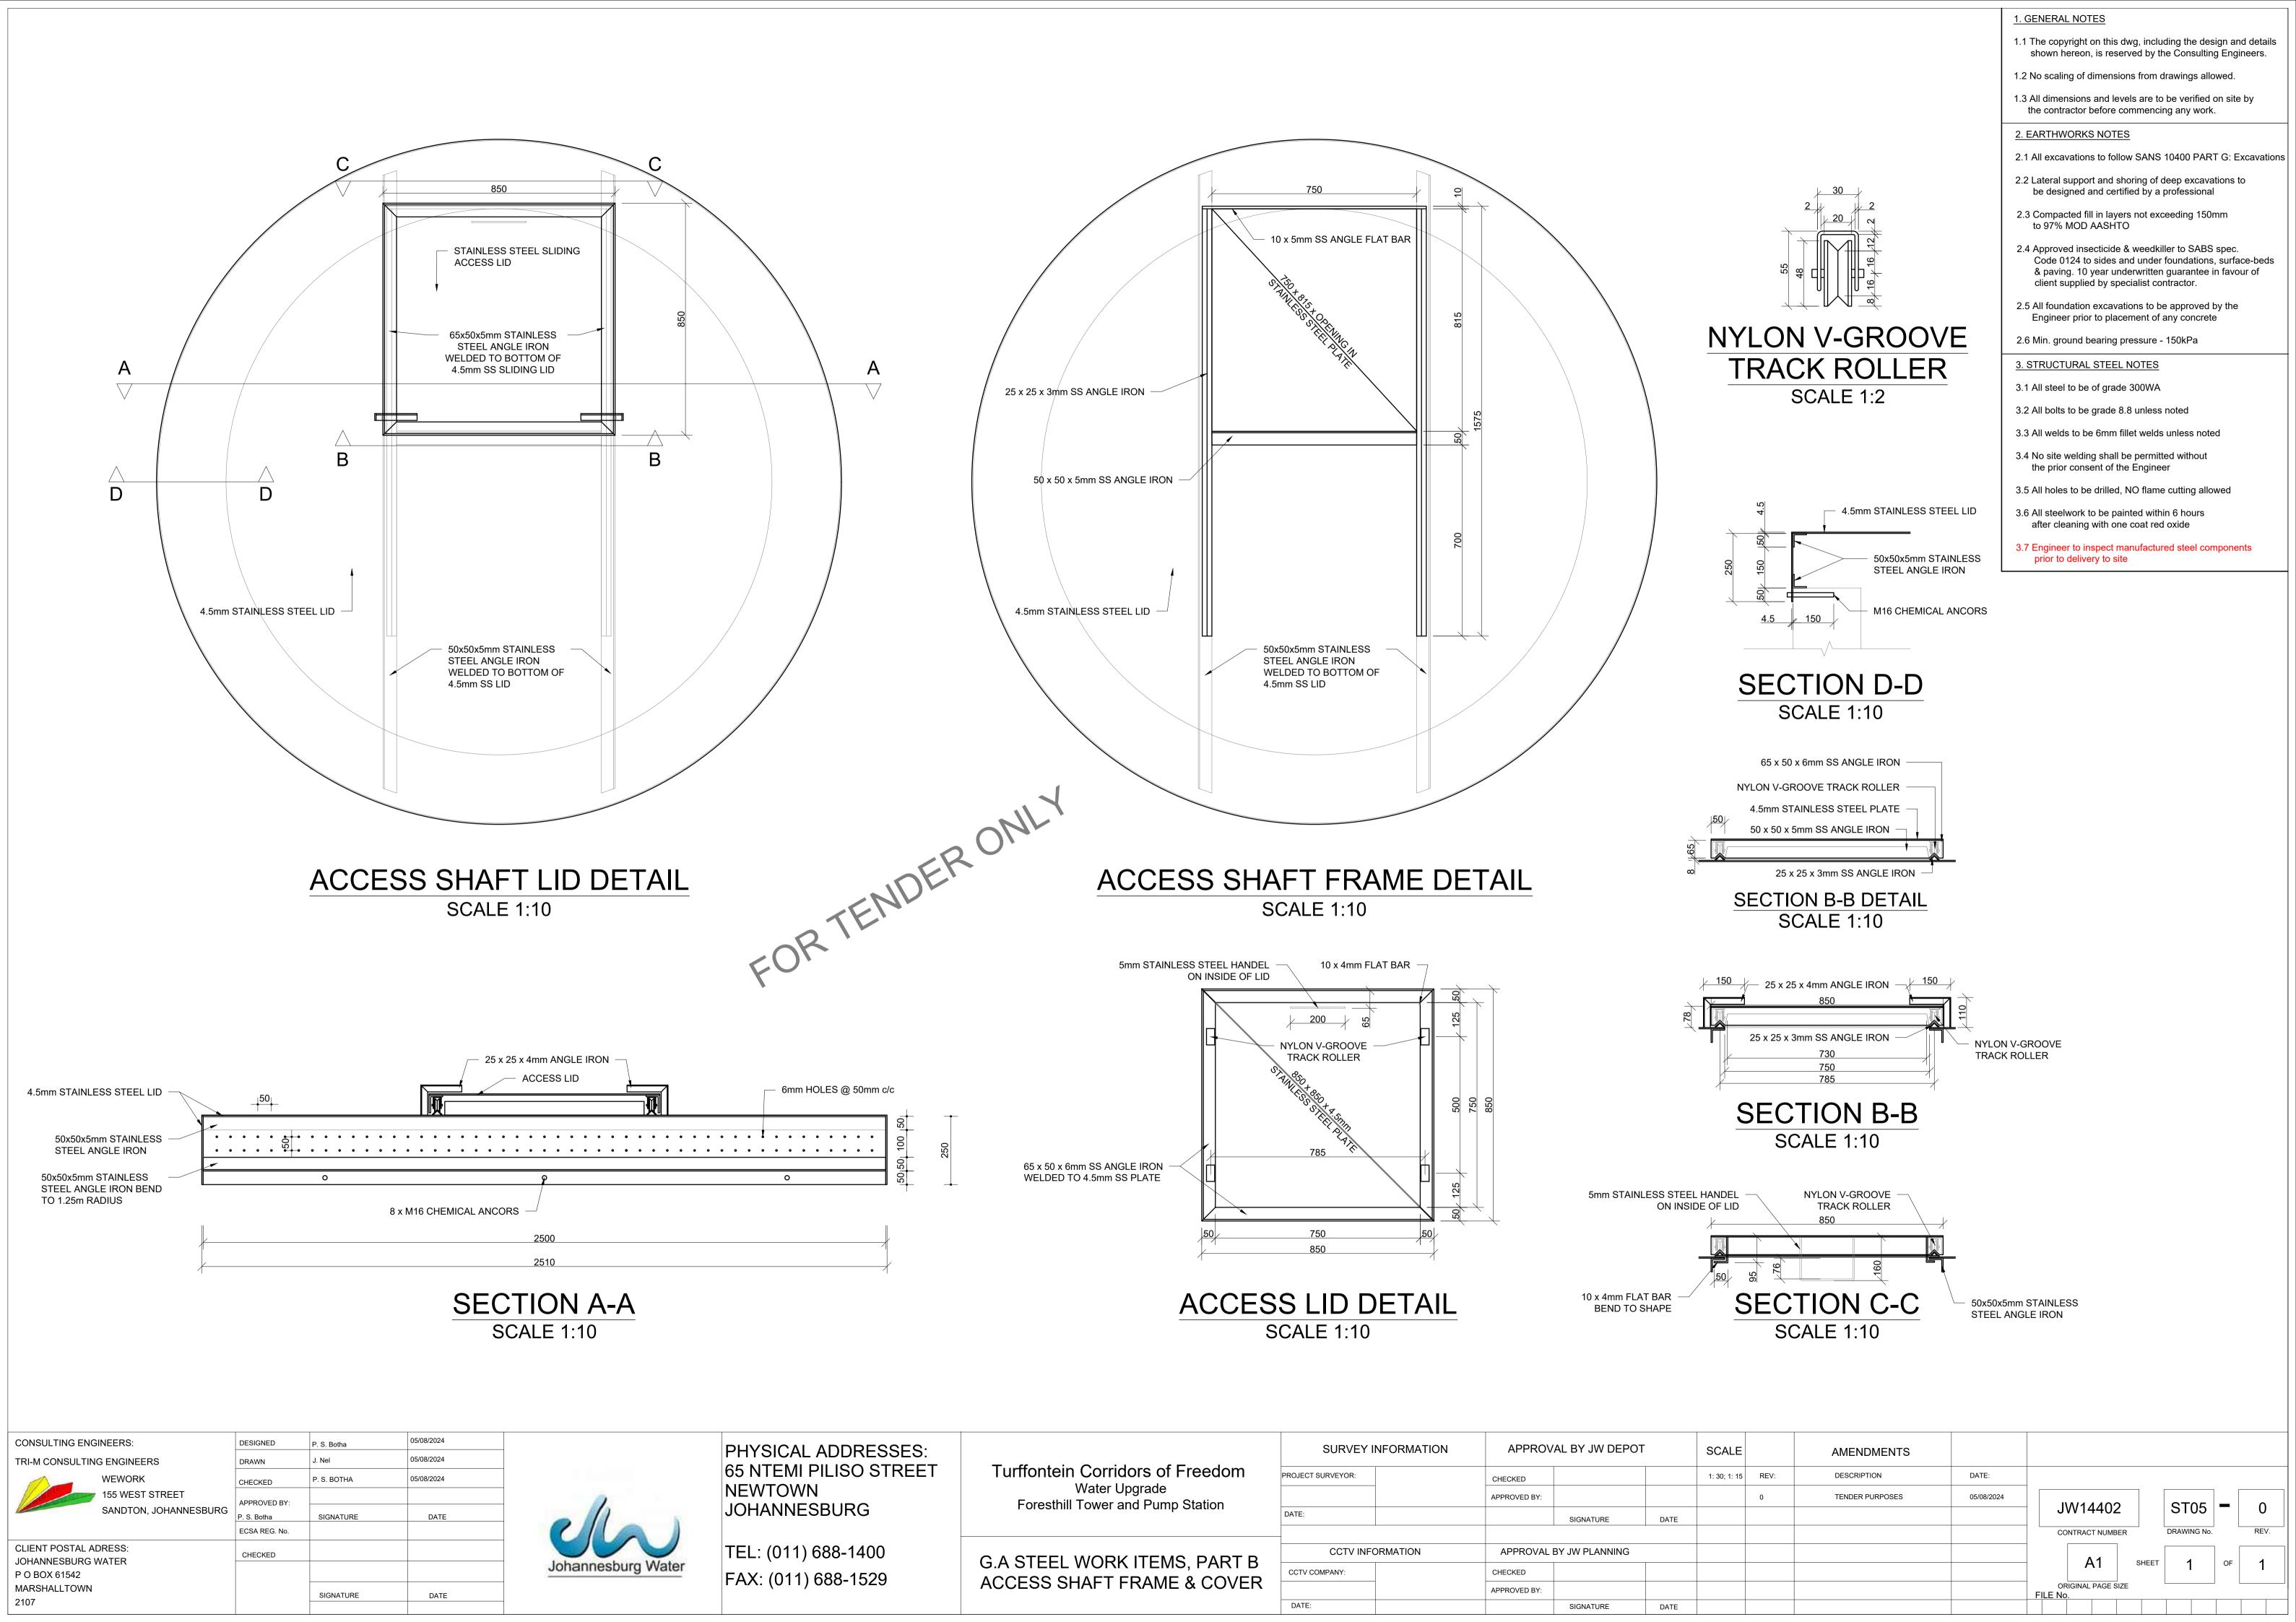

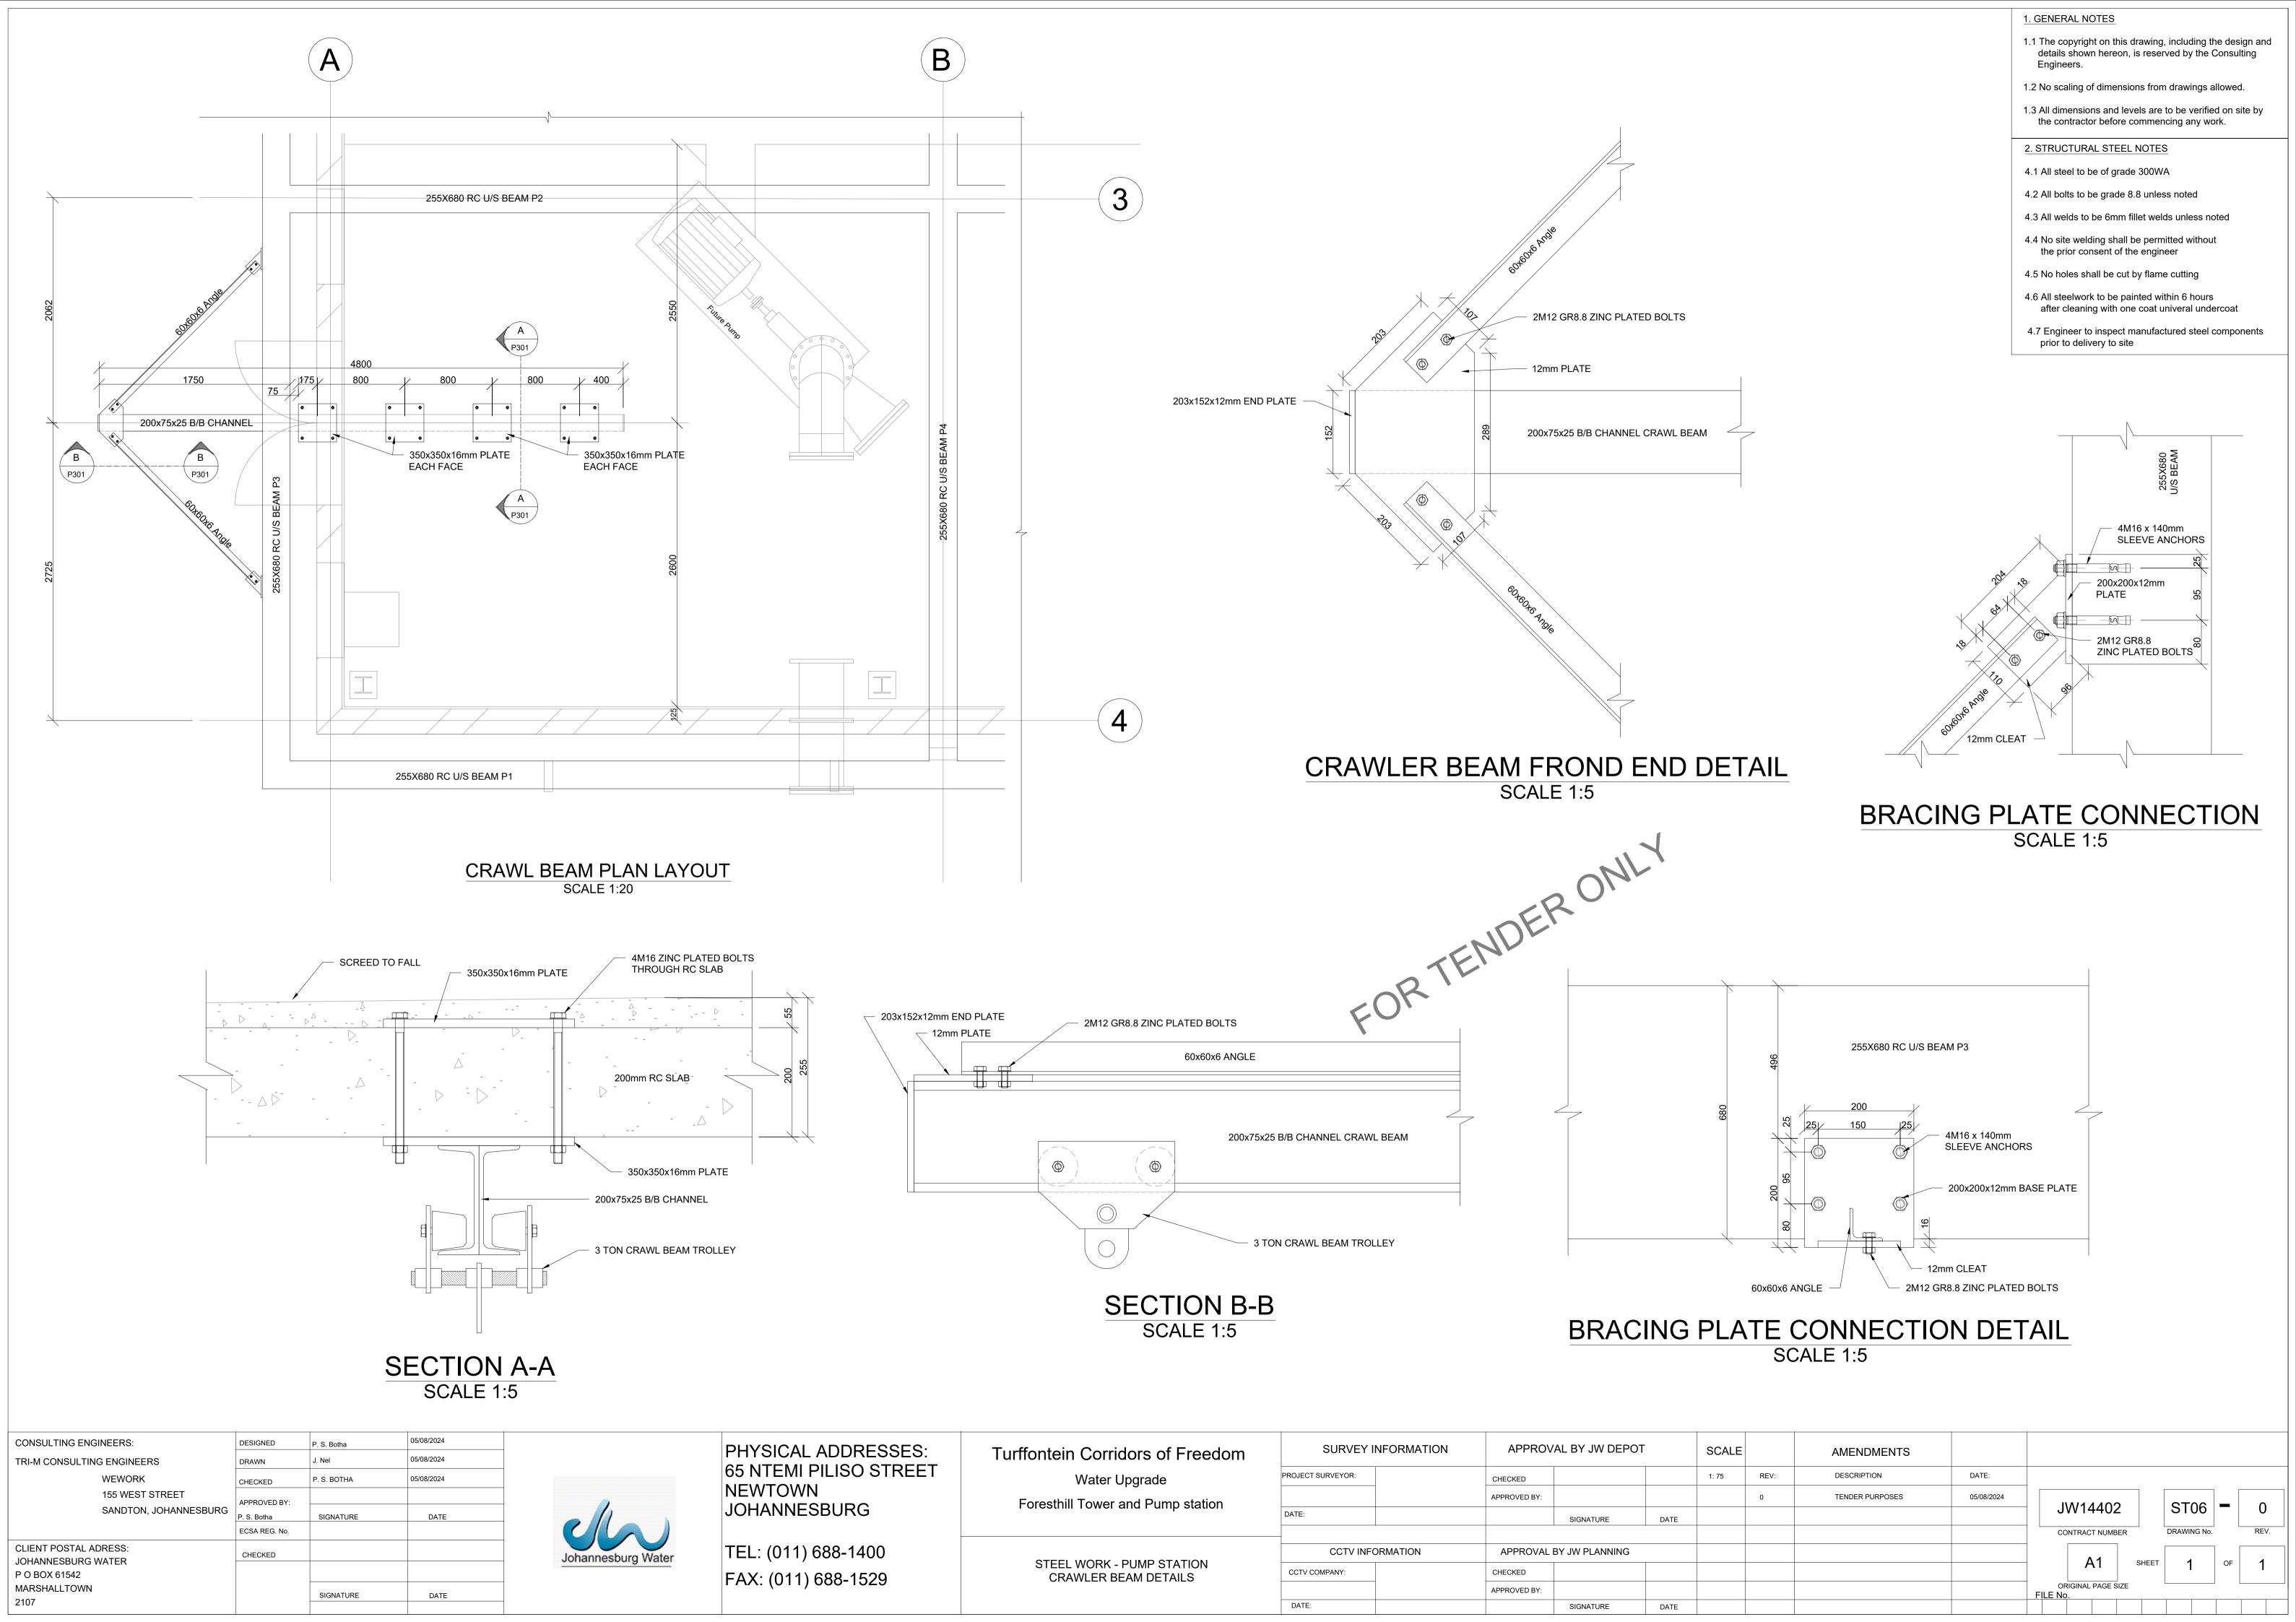

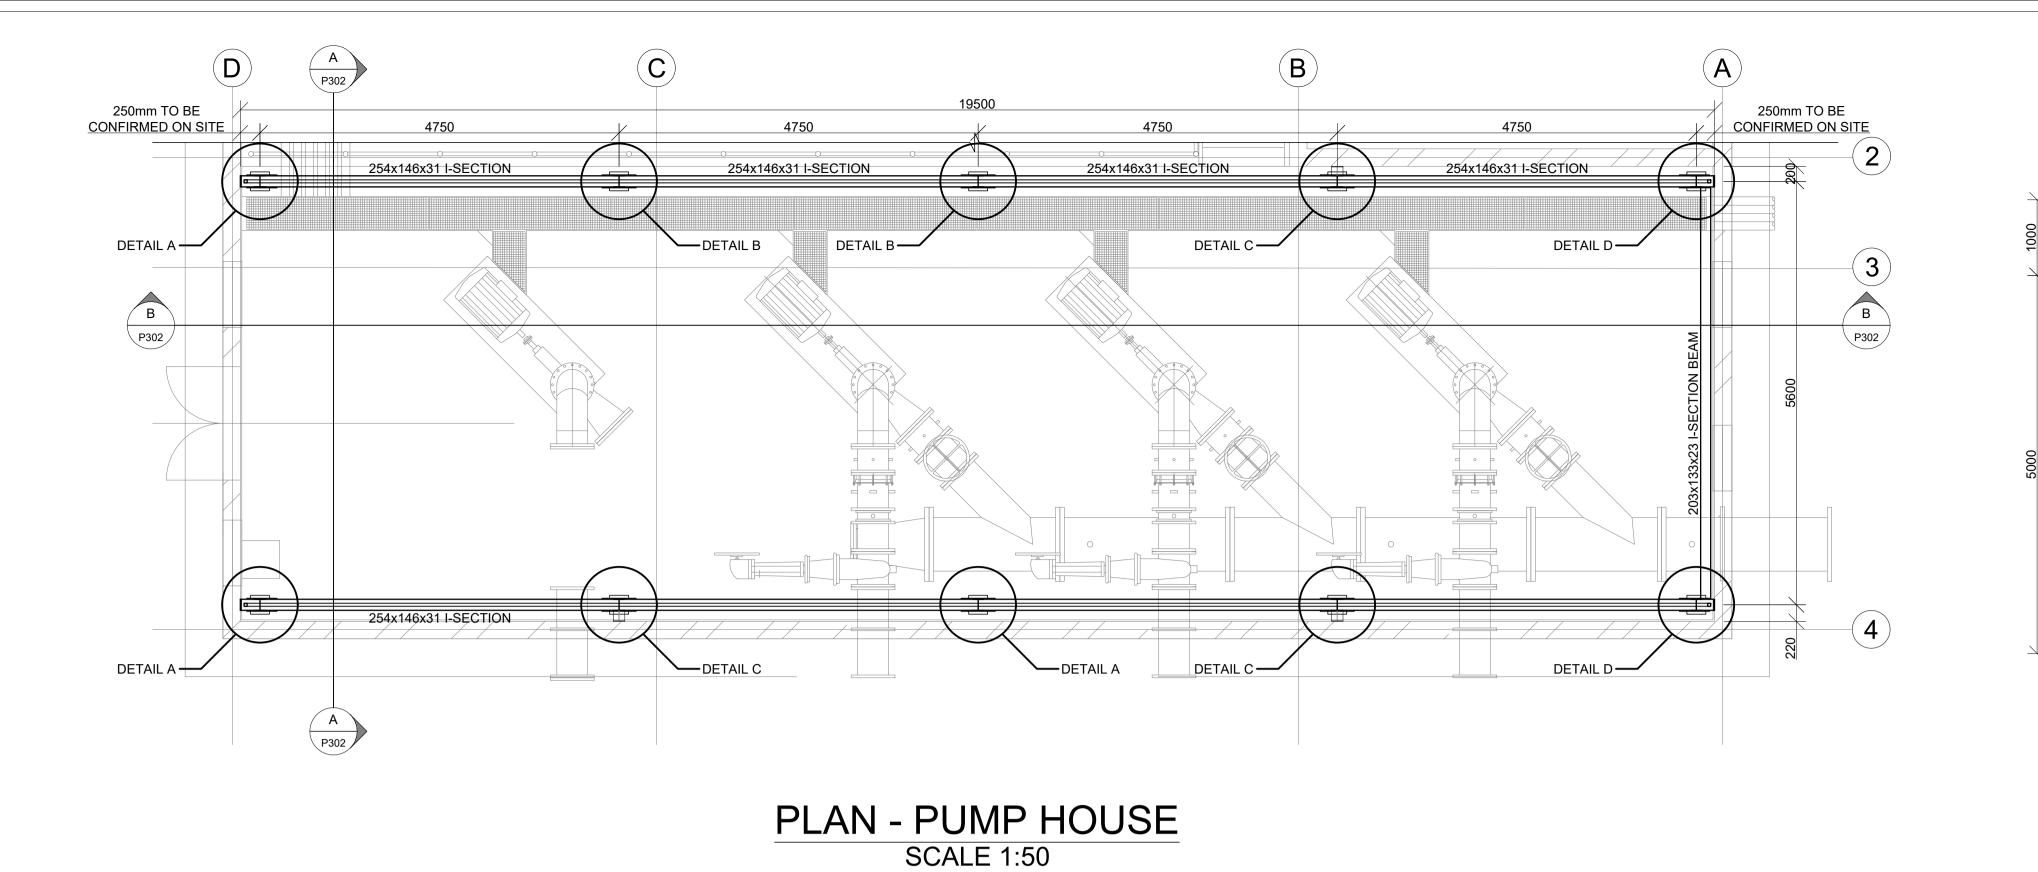

SECTION A-A SCALE 1:50

CRANE BY SPECIALIST (254x146x31 I- SECTION)

254x146x31 I- SECTION

TIE BEAM

2400

254x146x31 I- SECTION

TIE BEAM

200x75x25 B/B CHANNEL CRAWLER BEAM 254x146x31 I-SECTION 254x146x31 I-SECTION 254x146x31 I-SECTION 254x146x31 I-SECTION L DETAIL A L DETAIL B L DETAIL B L DETAIL C DETAIL D

PLAN - PUMP HOUSE

SCALE 1:50

05/08/2024 CONSULTING ENGINEERS: DESIGNED P. S. Botha J. Nel TRI-M CONSULTING ENGINEERS WEWORK P. S. BOTHA 05/08/2024 CHECKED 155 WEST STREET APPROVED BY: SANDTON, JOHANNESBURG P. S. Botha SIGNATURE DATE ECSA REG. No. **CLIENT POSTAL ADRESS:** CHECKED JOHANNESBURG WATER P O BOX 61542 MARSHALLTOWN SIGNATURE DATE 2107



PHYSICAL ADDRESSES: 65 NTEMI PILISO STREET NEWTOWN JOHANNESBURG TEL: (011) 688-1400

FAX: (011) 688-1529

Turffontein Corridors of Freedom Water Upgrade Foresthill Tower and Pump station

STEEL WORK - PUMP STATION

GANTRY CRANE STRUCTURE LAYOUT

PROJECT SURVEYOR: DATE: CCTV INFORMATION

CCTV COMPANY:

DATE:

SURVEY INFORMATION

APPROVAL BY JW DEPOT CHECKED APPROVED BY: DATE SIGNATURE

APPROVAL BY JW PLANNING

SIGNATURE

DATE

CHECKED

APPROVED BY:

SCALE **AMENDMENTS** DESCRIPTION DATE: 1: 75 REV: TENDER PURPOSES 05/08/2024

1.1 The copyright on this dwg, including the design and details shown hereon, is reserved by the Consulting Engineers.

1.2 No scaling of dimensions from drawings allowed.

1.3 All dimensions and levels are to be verified on site by the contractor before commencing any work.

2. EARTHWORKS NOTES

1. GENERAL NOTES

2.1 All excavations to follow SANS 10400 PART G: Excavations

2.2 Lateral support and shoring of deep excavations to be designed and certified by a professional

2.3 Compacted fill in layers not exceeding 150mm to 97% MOD AASHTO

2.4 Approved insecticide & weedkiller to SABS spec. Code 0124 to sides and under foundations, surface-beds

client supplied by specialist contractor. 2.5 All foundation excavations to be approved by the

2.6 Min. ground bearing pressure - 150kPa

Engineer prior to placement of any concrete

& paving. 10 year underwritten guarantee in favour of

3. CONCRETE NOTES

3.1 All reinforced concrete to be vibrated

3.2 All column corners to receive chamfers

3.3 Half bricks or building debris may not be used as rebar spacers

3.4 Concrete Cube strength at 28 days 3.4.1 Blinding.. 3.4.2 Bases. .25MPa 3.4.3 Strip Footings. ...25MPa ...25MPa 3.4.4 Surface Bed... 3.4.5 1st & 2nd floors.. ...30MPa

..30MPa 3.4.6 Roof Slab. 3.4.7 Columns.. .35MPa 3.5 Concrete cover to reinforcement measured to stirrups 3.5.1 Base bottom.

3.5.2 Base sides. ..50mm 3.5.3 Columns.. ..40mm 3.5.4 Beams... ..30mm 3.5.5 Suspended slabs......

3.6 Proposed mix designs to be approved by the engineer prior to placement of any concrete

4. REINFORCEMENT NOTES

4.1 Reinforcement detailing based on SANS 10144

4.2 Minimum lapping of reinforcement: 50 x smaller diameter All laps to be staggered

4.3 Reinforcement to be securely wired at all intersections

4.4 Reinforcement must be formed around, and as close as allowed to holes, and must not be cut All holes and voids to be checked and approved by the Engineer prior to the placement of any concrete

4.5 Mild steel (R) to comply with SABS 920 type A - Grade 3 High tensile steel (Y) to comply SABS 920 type C - Grade 1

4.6 Bending dimensions in accordance with sans 282:2011 Dimensions are all outside dimensions Dimension d must allways be greater than 2 x bar dia. Radius of all bends are standard unless r is given

4.7 All reinforcement to be checked and approved by the Engineer prior to the placement of any concrete Any reinforcing not inspected before concrete is poured will not be signed off by VBL

4.8 Reinforcement abbreviations: BW - Both Ways

EF - Each Face NF - Near Face FF - Far Face

EW - Each Way - Side Face - Highest of top layers

- Second highest of top layers - Lowest of bottom layers

- Second lowest of bottom layers ALT - Alternative

ABR - Alternative Bar Reversed

5. STRUCTURAL STEEL NOTES

5.1 All steel to be of grade 300WA

5.2 All bolts to be grade 8.8 unless noted

5.3 All welds to be 6mm fillet welds unless noted


5.4 No site welding shall be permitted without the prior consent of the Engineer

5.5 All holes to be drilled, NO flame cutting allowed

5.6 All steelwork to be painted within 6 hours after cleaning with one coat red oxide

5.7 Engineer to inspect manufactured steel components prior to delivery to site

> JW14402 CONTRACT NUMBER **A**1

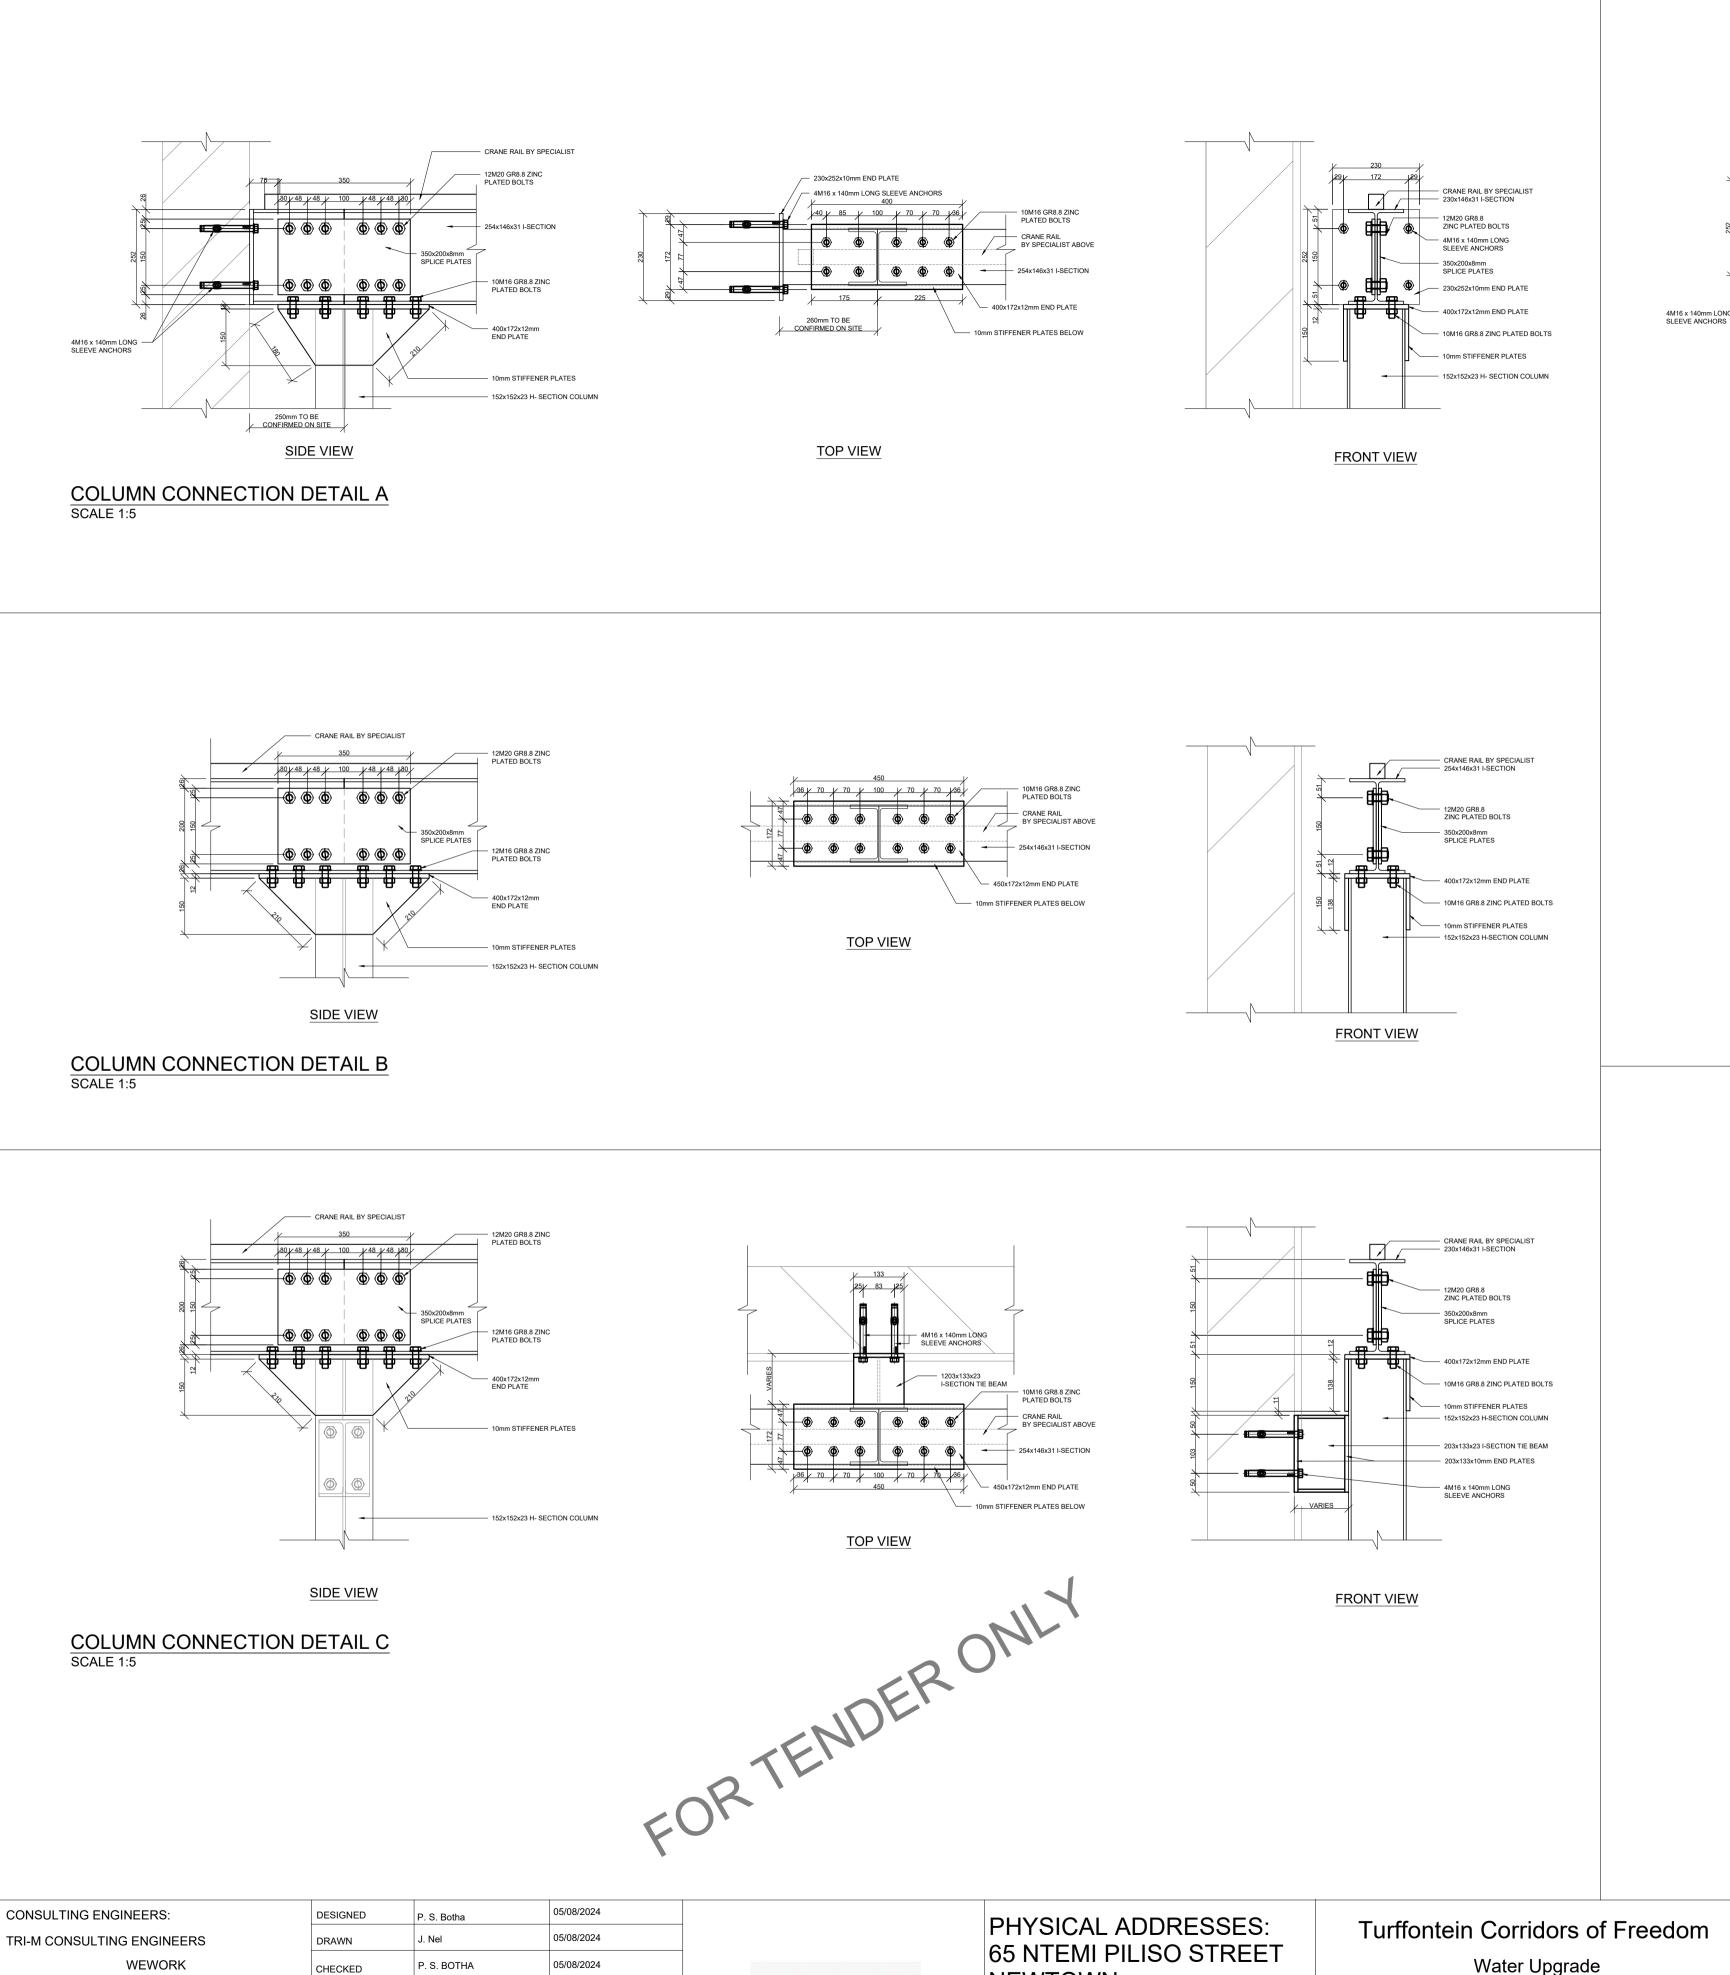

NEWTOWN

JOHANNESBURG

TEL: (011) 688-1400

FAX: (011) 688-1529

Foresthill Tower and Pump station

STEEL WORK - PUMP STATION

DATE:

GANTRY CRANE CONFECTION DETAILS

WEWORK

CLIENT POSTAL ADRESS:

JOHANNESBURG WATER

P O BOX 61542

2107

MARSHALLTOWN

155 WEST STREET

SANDTON, JOHANNESBURG

P. S. BOTHA

SIGNATURE

SIGNATURE

CHECKED

P. S. Botha

APPROVED BY:


ECSA REG. No.


CHECKED

05/08/2024

DATE


DATE

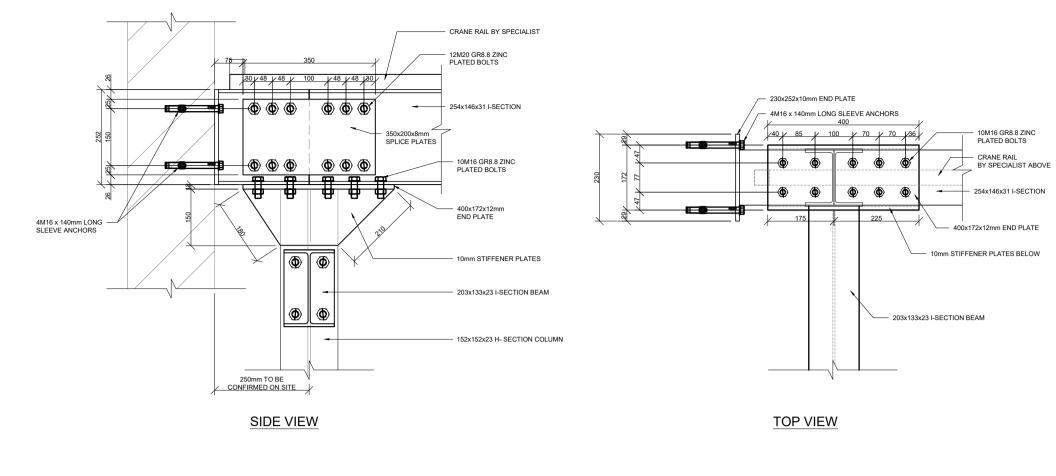


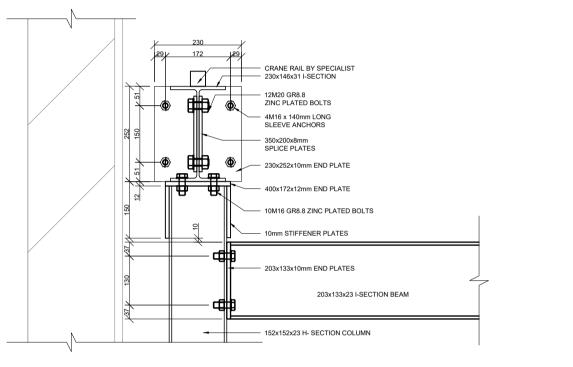

CONNECTION DETAIL D SCALE 1:5

FRONT VIEW

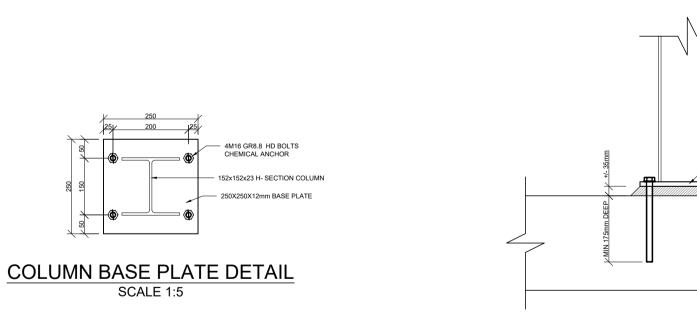

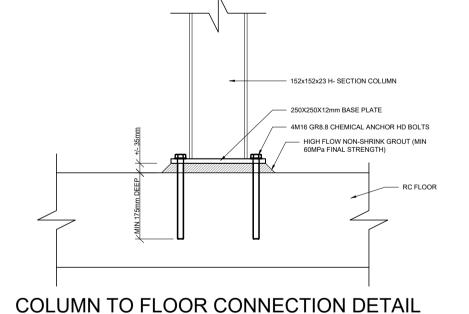

5. STRUCTURAL STEEL NOTES	

1. GENERAL NOTES

2. EARTHWORKS NOTES

1.1 The copyright on this dwg, including the design and details shown hereon, is reserved by the Consulting Engineers.

1.2 No scaling of dimensions from drawings allowed.

the contractor before commencing any work.

1.3 All dimensions and levels are to be verified on site by

2.2 Lateral support and shoring of deep excavations to

be designed and certified by a professional

2.3 Compacted fill in layers not exceeding 150mm to 97% MOD AASHTO

2.4 Approved insecticide & weedkiller to SABS spec.

2.5 All foundation excavations to be approved by the

Engineer prior to placement of any concrete

3.3 Half bricks or building debris may not be used as

.25MPa

...25MPa ...25MPa

...30MPa ..30MPa

..35MPa

..75mm

..50mm

..40mm

..30mm

...25mm

3.5 Concrete cover to reinforcement measured to stirrups

3.6 Proposed mix designs to be approved by the engineer

4.2 Minimum lapping of reinforcement: 50 x smaller diameter

4.3 Reinforcement to be securely wired at all intersections

4.1 Reinforcement detailing based on SANS 10144

4.4 Reinforcement must be formed around, and as

close as allowed to holes, and must not be cut

All holes and voids to be checked and approved by the Engineer prior to the placement of any concrete

4.5 Mild steel (R) to comply with SABS 920 type A - Grade 3 High tensile steel (Y) to comply SABS 920 type C - Grade 1

4.6 Bending dimensions in accordance with sans 282:2011

4.7 All reinforcement to be checked and approved by the

Engineer prior to the placement of any concrete Any reinforcing not inspected before concrete

Dimension d must allways be greater than 2 x bar dia. Radius of all bends are standard unless r is given

Dimensions are all outside dimensions

is poured will not be signed off by VBL

4.8 Reinforcement abbreviations:

- Side Face

- Highest of top layers

ABR - Alternative Bar Reversed

- Second highest of top layers

- Second lowest of bottom layers

- Lowest of bottom layers

BW - Both Ways EF - Each Face NF - Near Face FF - Far Face EW - Each Way

ALT - Alternative

client supplied by specialist contractor.

2.6 Min. ground bearing pressure - 150kPa

3.1 All reinforced concrete to be vibrated

3.2 All column corners to receive chamfers

3.4 Concrete Cube strength at 28 days

3. CONCRETE NOTES

rebar spacers

3.4.3 Strip Footings.

3.4.4 Surface Bed...

3.4.6 Roof Slab.

3.4.7 Columns...

3.5.1 Base bottom.

3.5.5 Suspended slabs.......

4. REINFORCEMENT NOTES

All laps to be staggered

prior to placement of any concrete

3.5.2 Base sides.

3.5.3 Columns..

3.5.4 Beams...

3.4.5 1st & 2nd floors...

3.4.1 Blinding.. 3.4.2 Bases.

2.1 All excavations to follow SANS 10400 PART G: Excavations

Code 0124 to sides and under foundations, surface-beds

& paving. 10 year underwritten guarantee in favour of

5.1 All steel to be of grade 300WA

5.2 All bolts to be grade 8.8 unless noted

5.3 All welds to be 6mm fillet welds unless noted

5.4 No site welding shall be permitted without

the prior consent of the Engineer

5.5 All holes to be drilled, NO flame cutting allowed

JW14402

CONTRACT NUMBER

5.6 All steelwork to be painted within 6 hours

after cleaning with one coat red oxide


5.7 Engineer to inspect manufactured steel components prior to delivery to site


ST08

1	SURVEY	INFORMATION	APPROV	AL BY JW DEPOT	-	SCALE		AMENDMENTS		
	PROJECT SURVEYOR:		CHECKED			1: 75	REV:	DESCRIPTION	DATE:	
			APPROVED BY:				0	TENDER PURPOSES	05/08/2024	
	DATE:			SIGNATURE	DATE					
					•					
	CCTV IN	FORMATION	APPROVAL	BY JW PLANNING						
	CCTV COMPANY:		CHECKED							
			APPROVED BY:							FILE

DATE

SIGNATURE

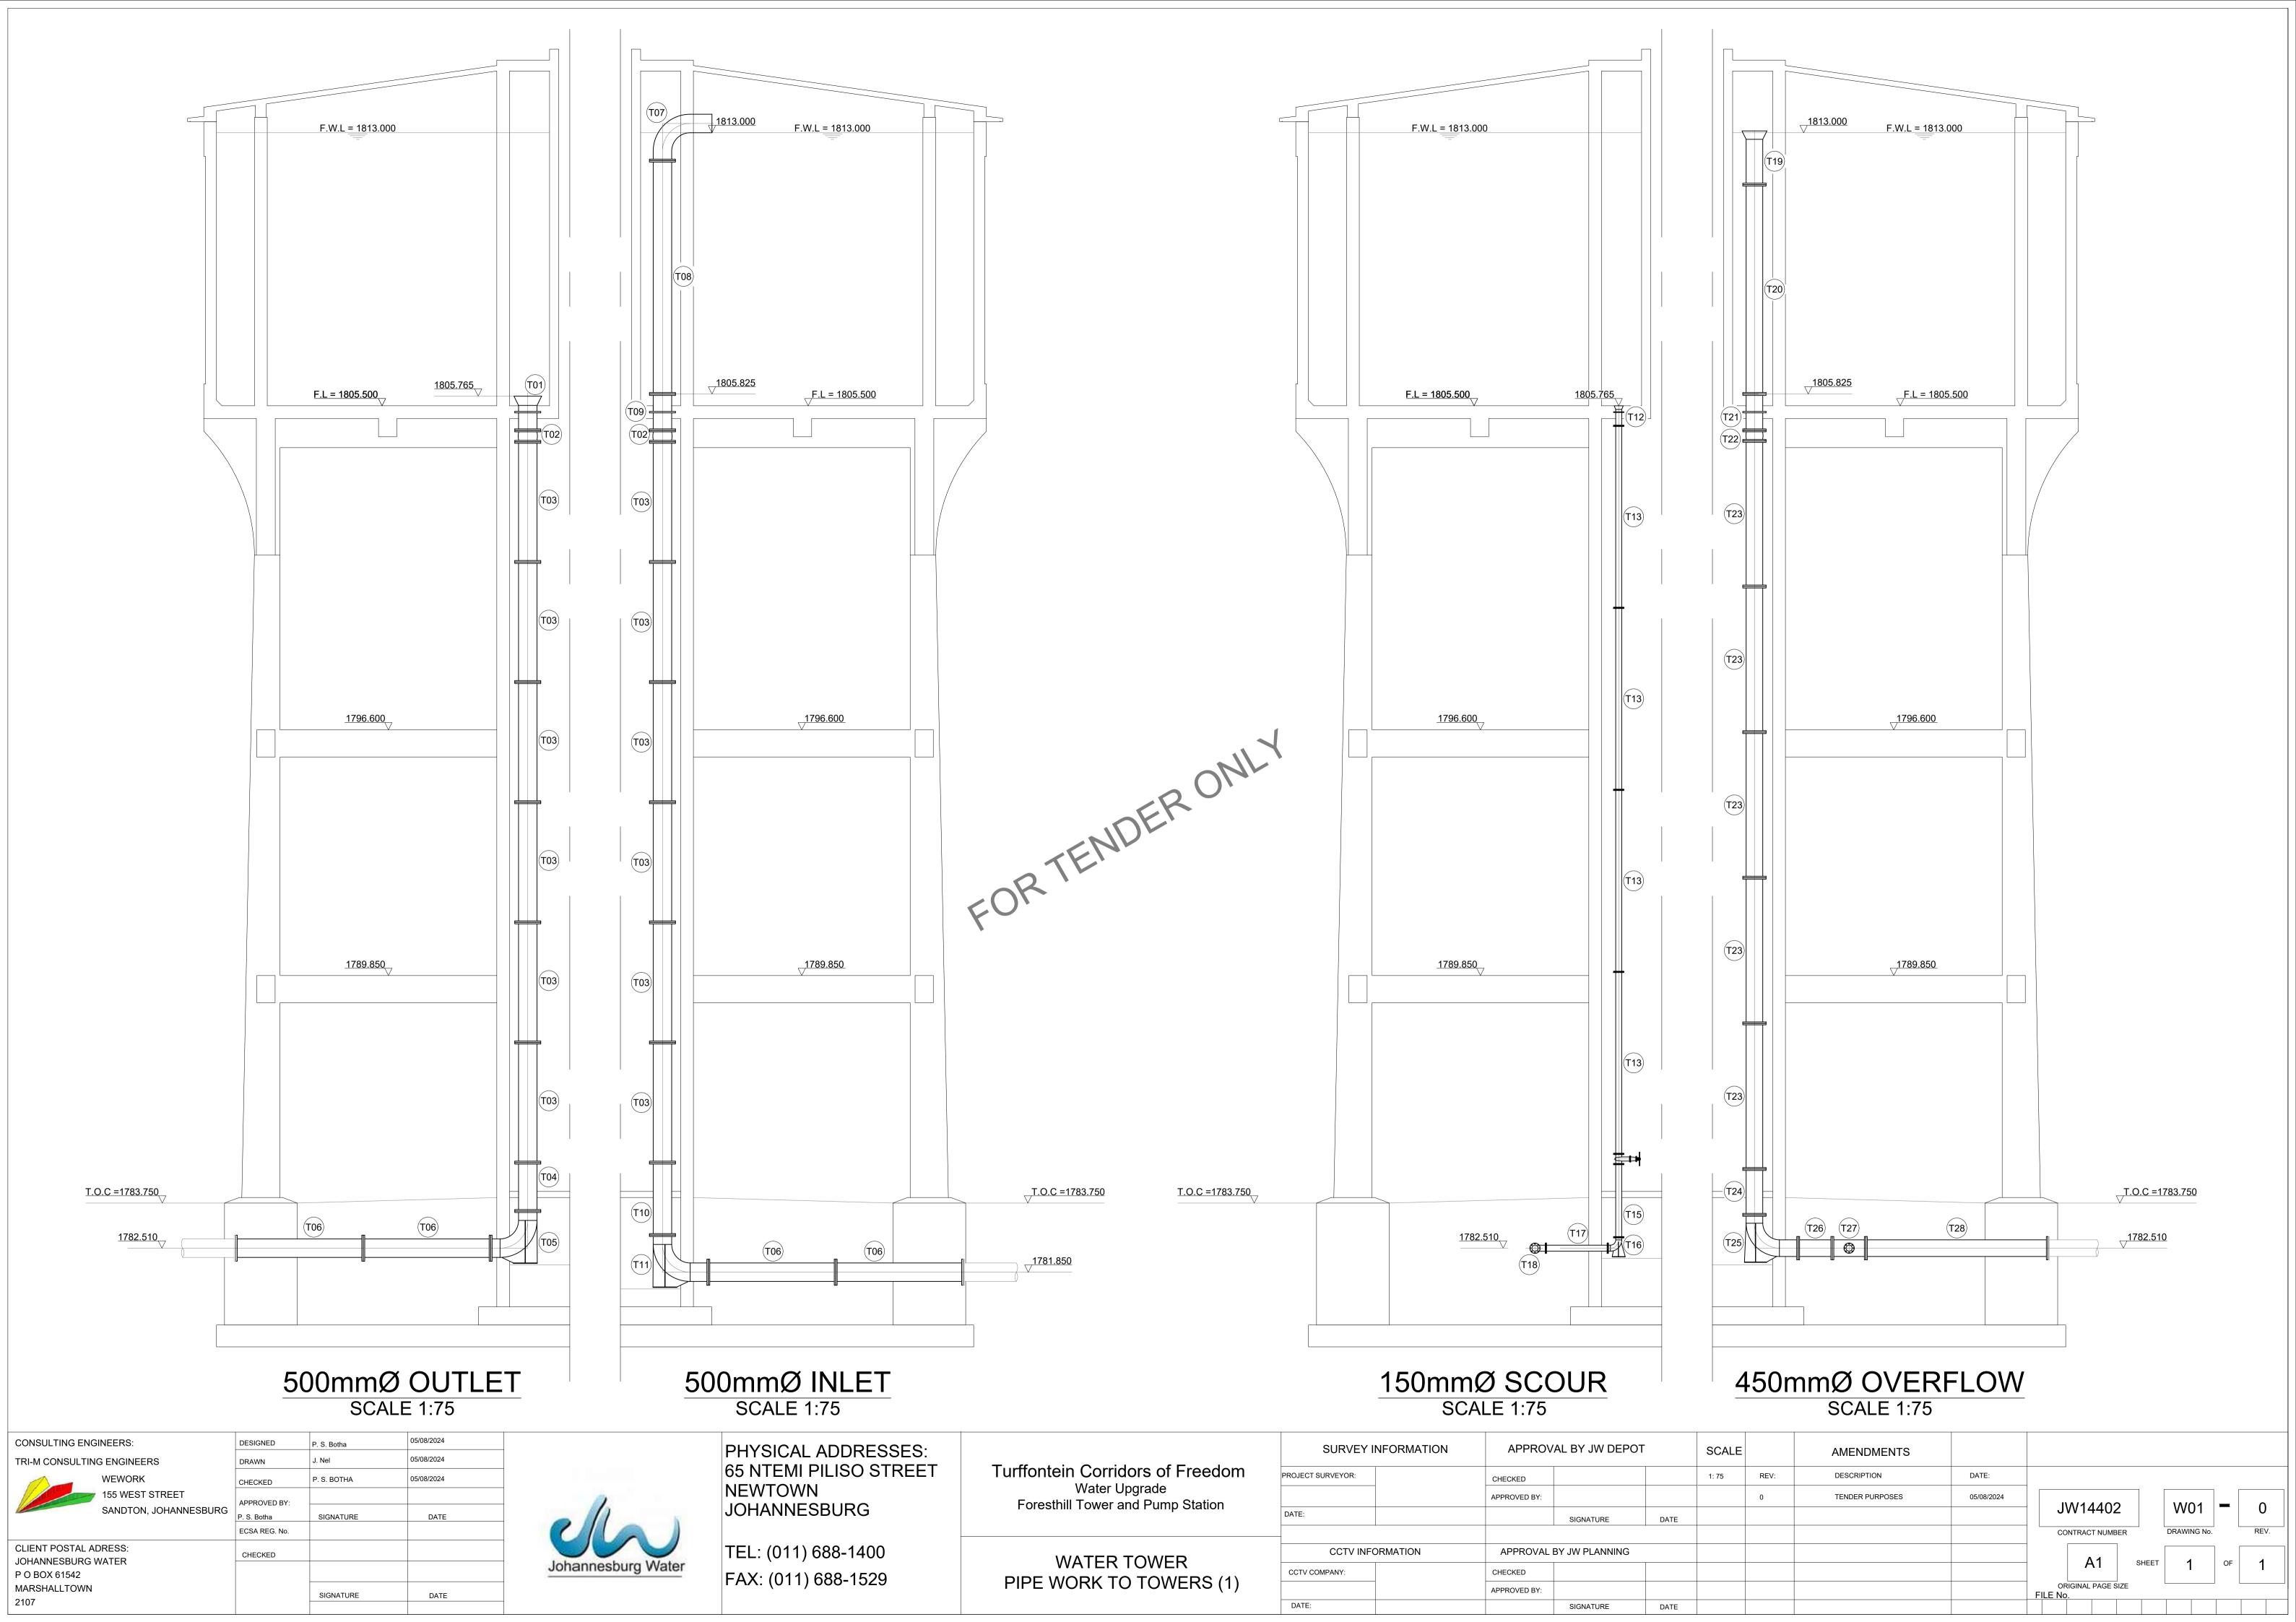

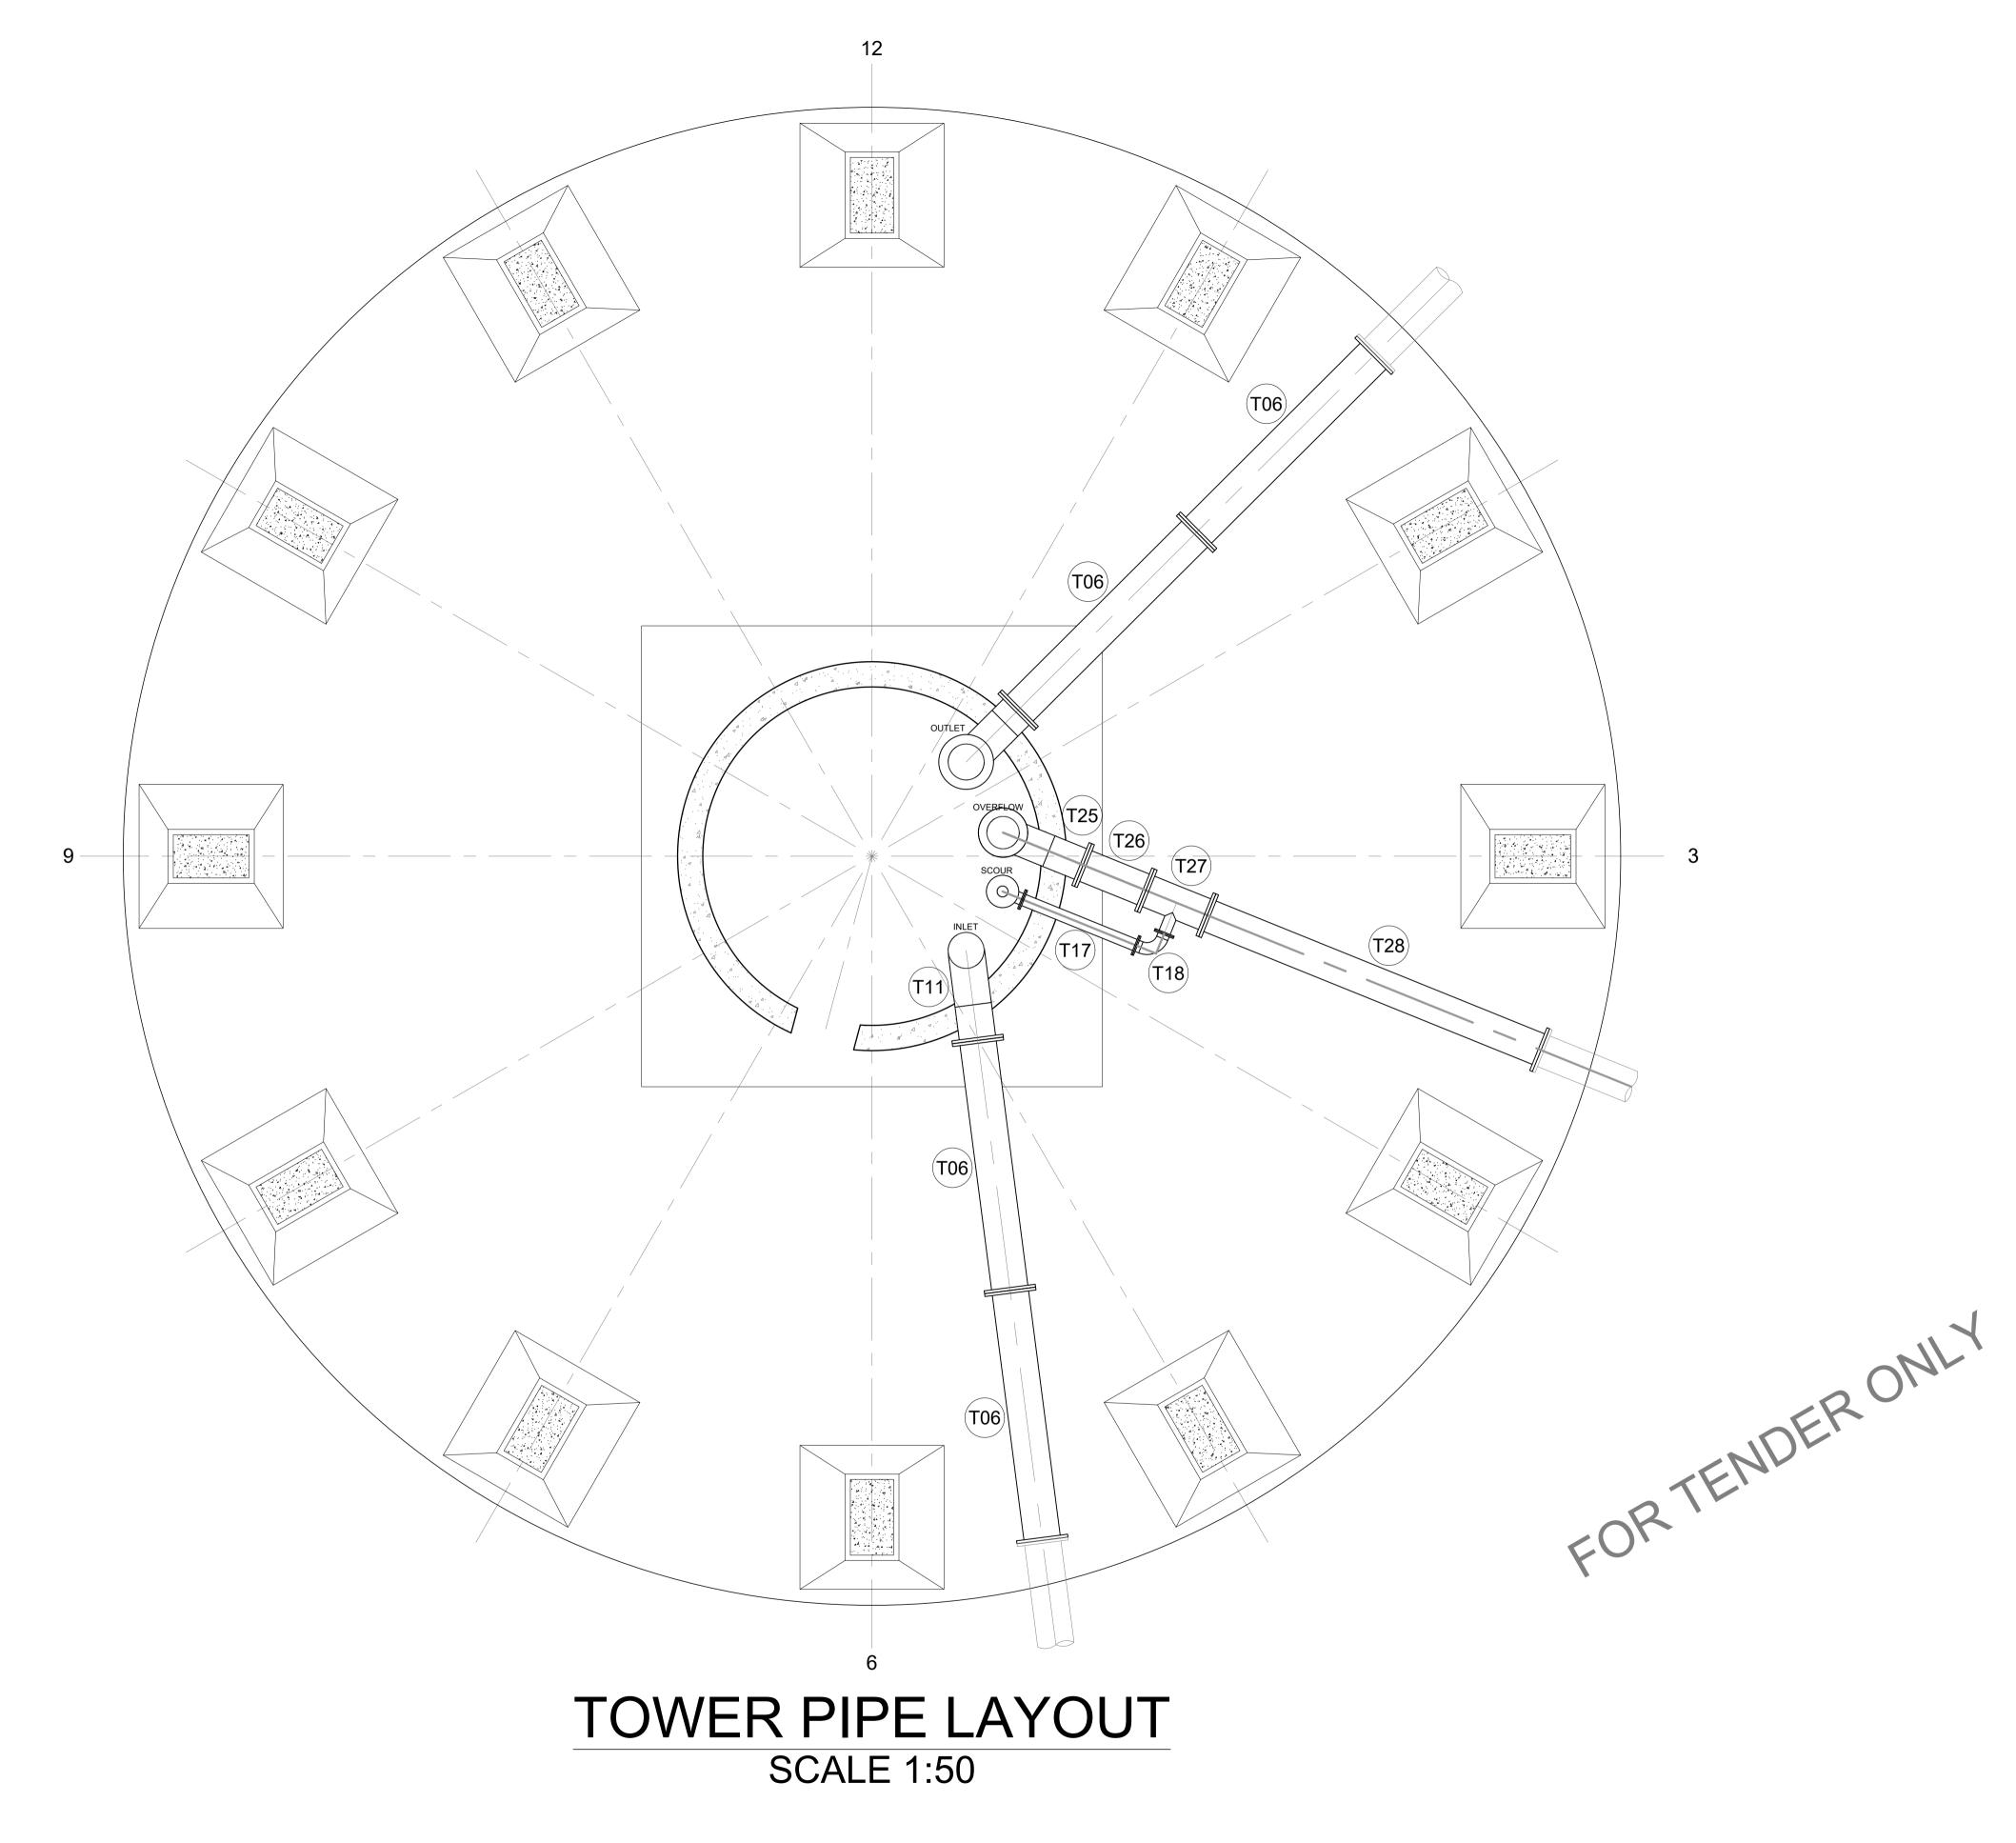

CONSULTING ENGINEERS: DESIGNED P. S. Botha 05/08/2024 TRI-M CONSULTING ENGINEERS DRAWN J. Nel 05/08/2024 WEWORK CHECKED P. S. BOTHA 05/08/2024 155 WEST STREET APPROVED BY: P. S. BOTHA DATE

SANDTON, JOHANNESBURG

SANDTON, JOHANNESBURG

P. S. Botha

ECSA REG. No.

CHECKED

APPROVED BY:
P. S. Botha

ECSA REG. No.

CHECKED

SIGNATURE

DATE

DATE

APPROVED BY:
P. S. Botha

ECSA REG. No.

SIGNATURE

DATE

DATE





PHYSICAL ADDRESSES: 65 NTEMI PILISO STREET NEWTOWN JOHANNESBURG

TEL: (011) 688-1400 FAX: (011) 688-1529 Turffontein Corridors of Freedom
Water Upgrade
Foresthill Tower and Pump Station

WATER TOWER PIPE WORK TO TOWERS (2)

SURVEY	INFORMATION	APPROV	AL BY JW DEPOT		SCALE		AMENDMENTS				
PROJECT SURVEYOR:		CHECKED			1: 75	REV:	DESCRIPTION	DATE:			
		APPROVED BY:				0	TENDER PURPOSES	05/08/2024	1) 4	14 4 4 6	20
DATE:			SIGNATURE	DATE] J۷۱	V144 0)2
									CON	TRACT NUI	MBER
CCTV INF	ORMATION	APPROVAL	BY JW PLANNING							۸ 1	
CCTV COMPANY:		CHECKED								A1	
		APPROVED BY:							ORIG FILE No.	SINAL PAGE	E SIZE
DATE:			SIGNATURE	DATE							

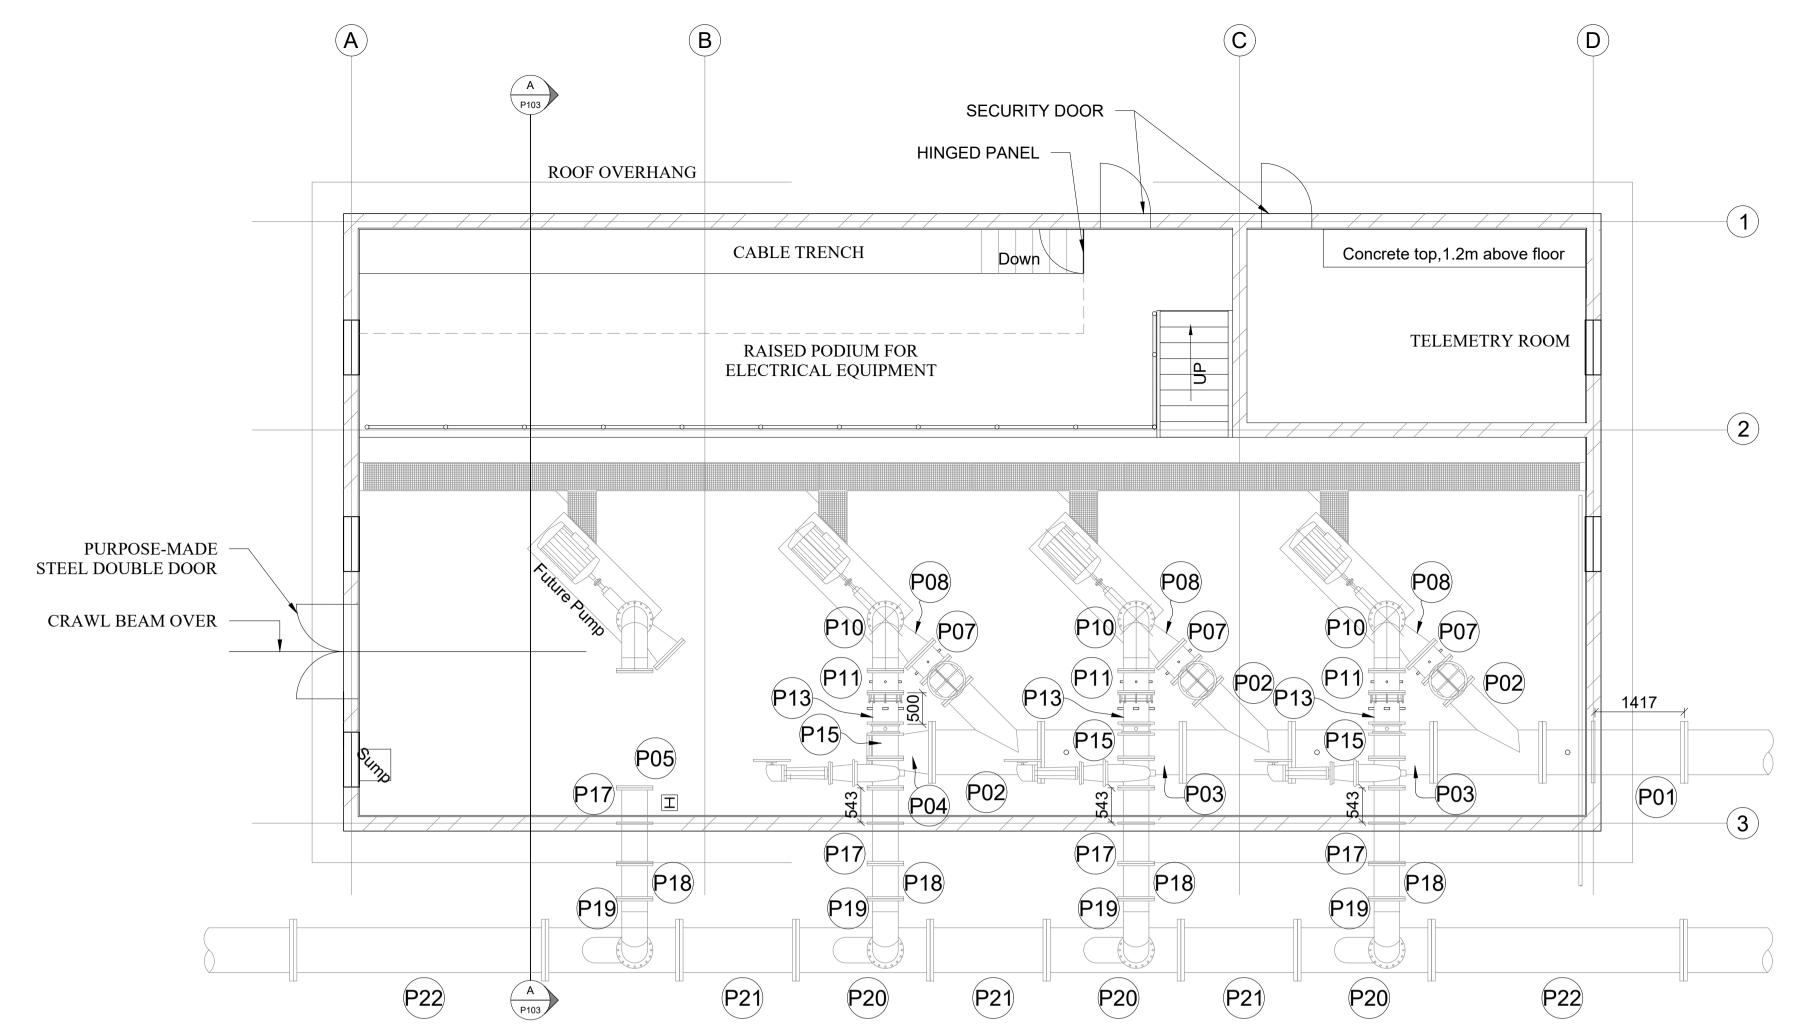

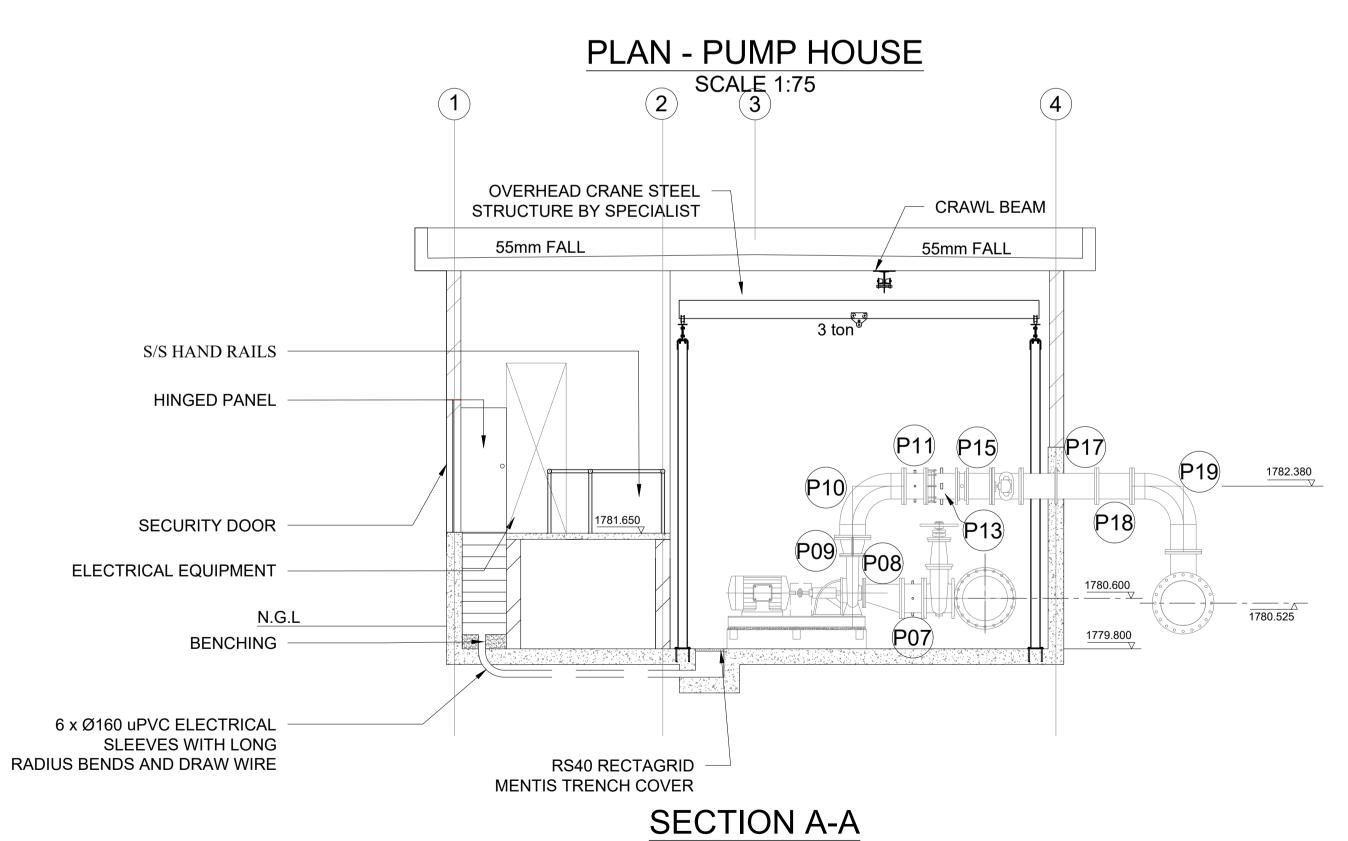

FORTENDERONLY

W03 | - 0

CONSULTING ENGINEERS:	DESIGNED	P. S. Botha	05/08/2024
TRI-M CONSULTING ENGINEERS	DRAWN	J. Nel	05/08/2024
WEWORK	CHECKED	P. S. BOTHA	05/08/2024
155 WEST STREET	APPROVED BY:		
SANDTON, JOHANNESBURG	P. S. Botha	SIGNATURE	DATE
	ECSA REG. No.		
CLIENT POSTAL ADRESS:	CHECKED		
JOHANNESBURG WATER			
P O BOX 61542			
MARSHALLTOWN		SIGNATURE	DATE



PHYSICAL ADDRESSES: 65 NTEMI PILISO STREET NEWTOWN JOHANNESBURG
TEL: (011) 688-1400


FAX: (011) 688-1529

Turffontein Corridors of Freedom
Water Upgrade
Foresthill Tower and Pump station
PIPE WORK

PIPE WORK TO PUMP STATION

SCALE 1:75

SURVEY	INFORMATION	APPROVA	AL BY JW DEPOT	-	SCALE		AMENDMENTS					
PROJECT SURVEYOR:		CHECKED			1: 75	REV:	DESCRIPTION	DATE:				
		APPROVED BY:				0	TENDER PURPOSES	05/08/2024			400	
DATE:			SIGNATURE	DATE					 ,	JW14	402	-
	-									CONTRACT	NUMBE	ER
CCTV INF	FORMATION	APPROVAL B	Y JW PLANNING							Λ	1	
CCTV COMPANY:		CHECKED								A	\ I	
		APPROVED BY:							FILE	DRIGINAL F No.	PAGE SI	IZE
DATE:			SIGNATURE	DATE								

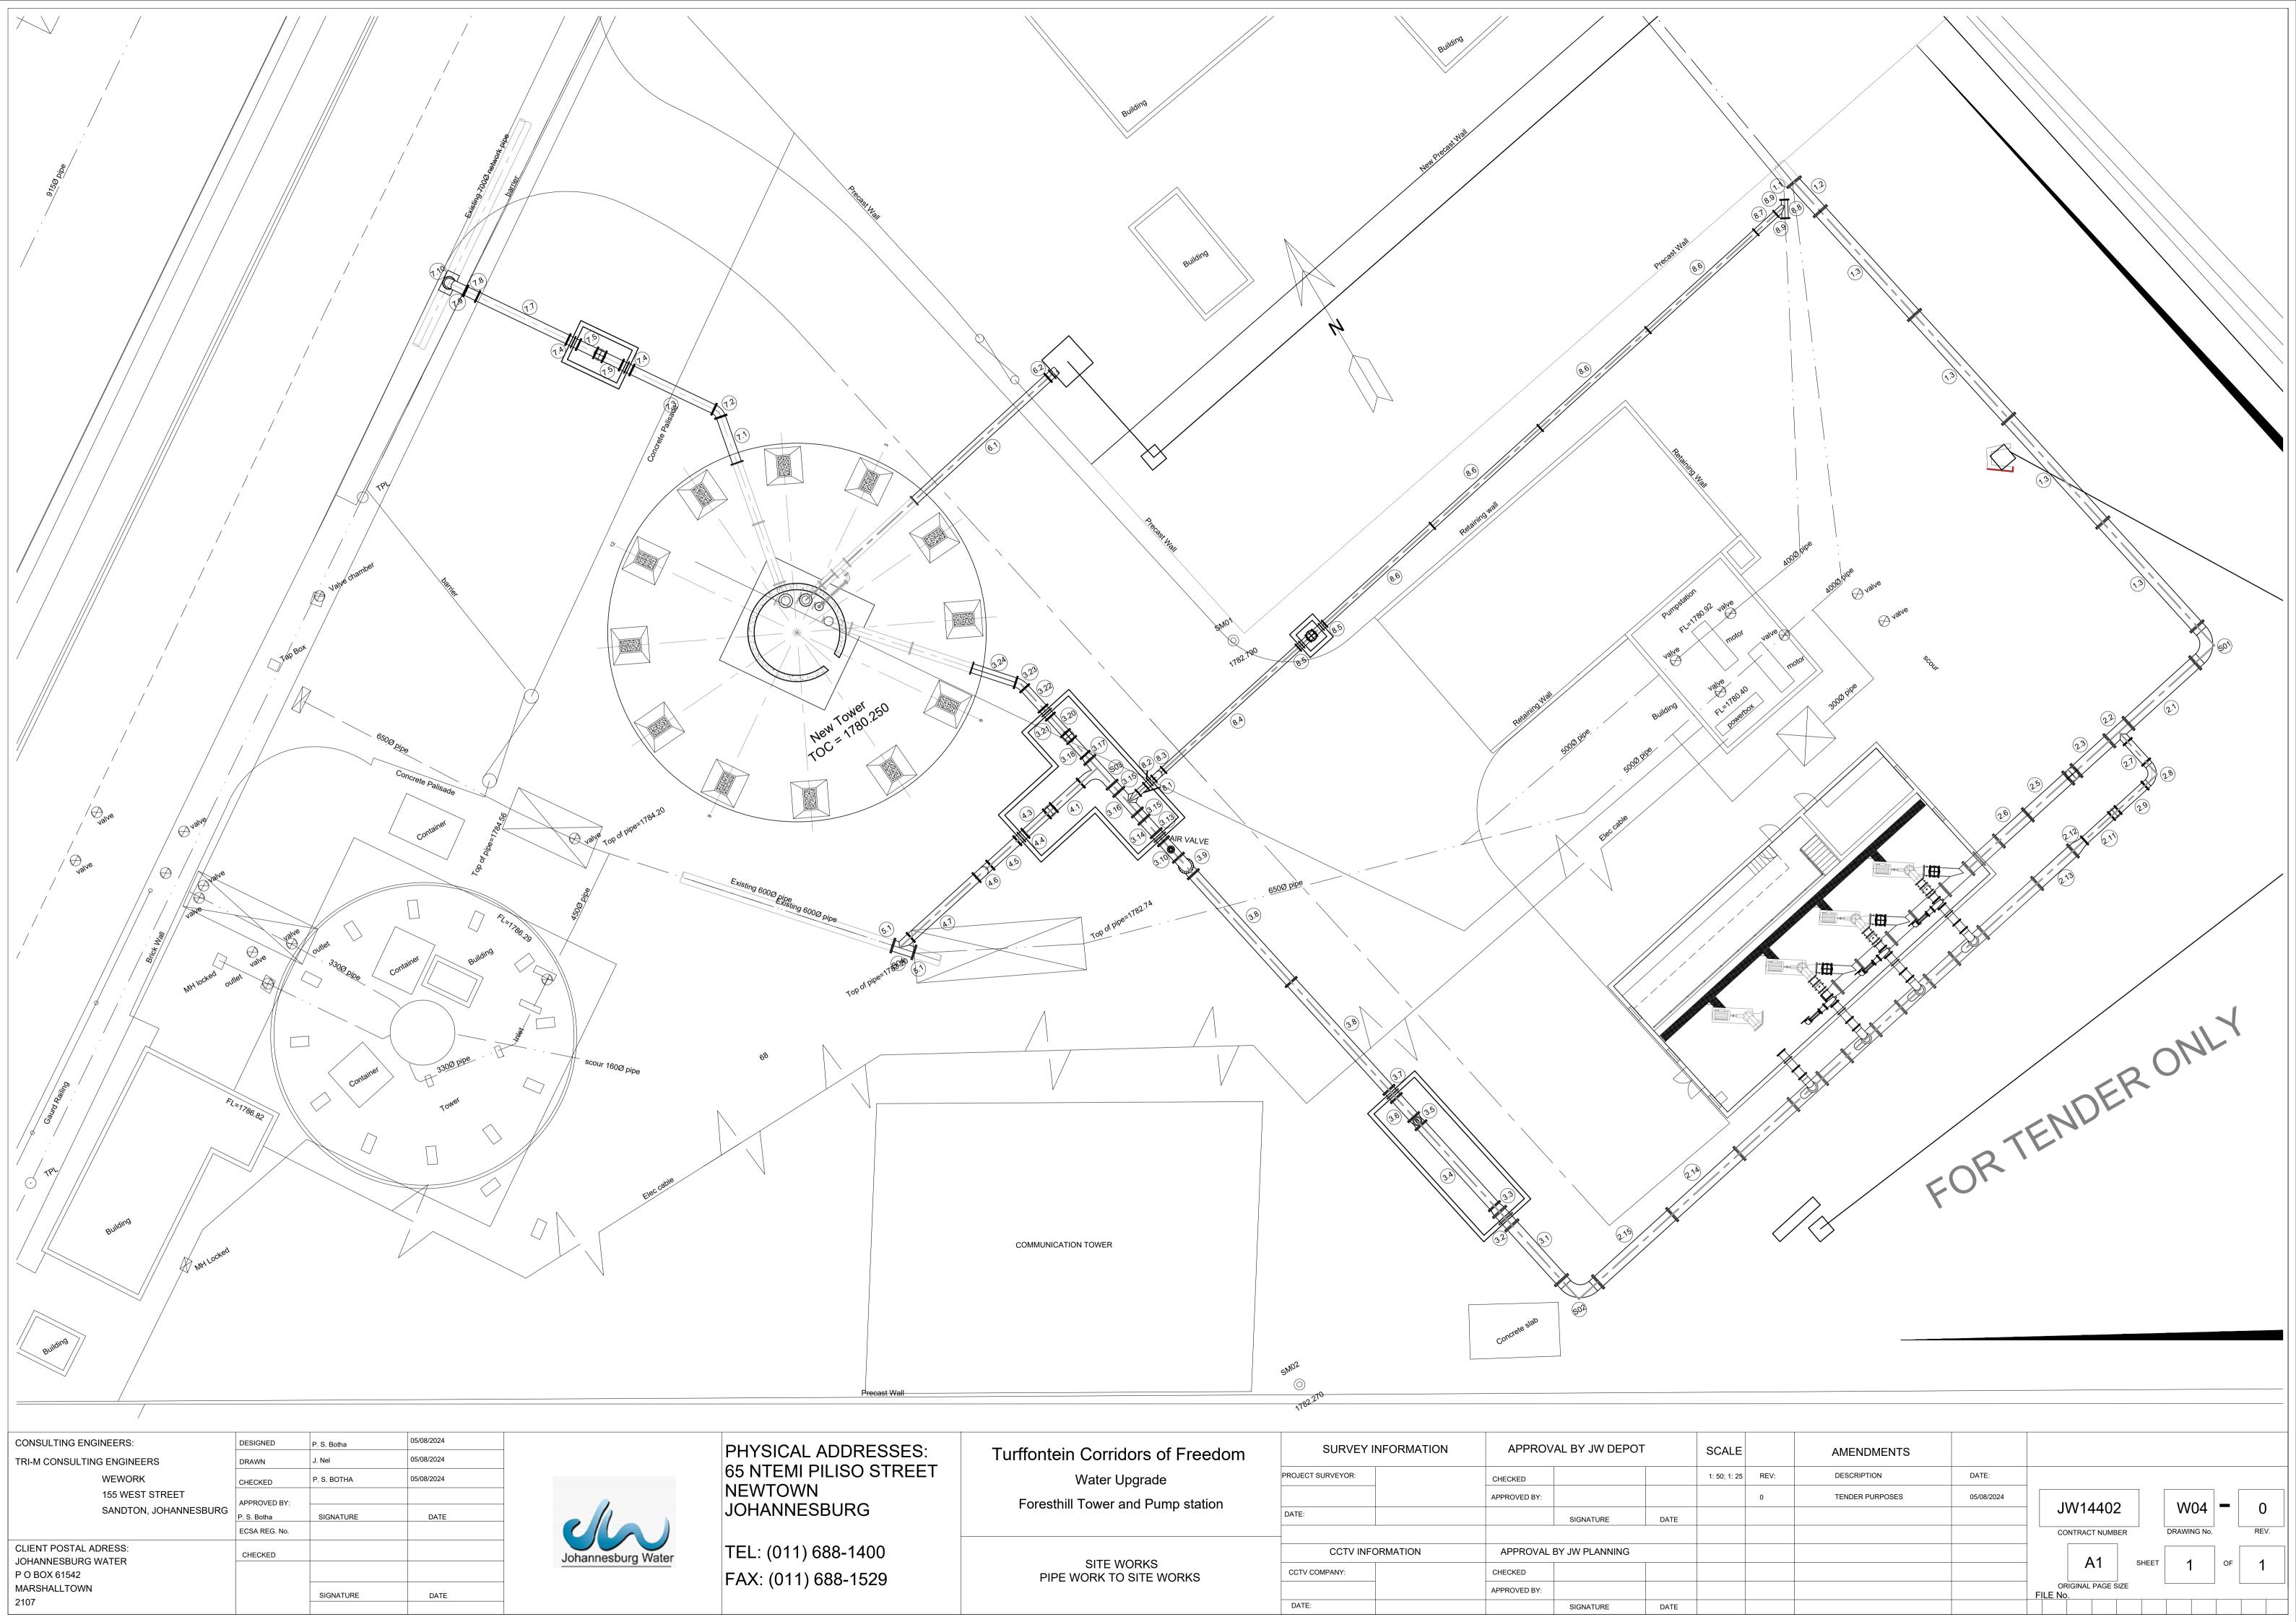

																APPLICATION	320
ITEM No.	ITEM	DESCRIPTION	MATERIAL	NUMBER OF ITEMS	PROTE	COSION	ITEM No.	ITEM	DESCRI	PTION	MATERIAL	NUMBER OF ITEMS	PROTE	OSION ECTION	L - G C - G L - SFEP C - SFEP		GALVANI GALVANI SOLVENT (SANS 12 SOLVENT
T01	480 940	500Ø FLANGED BELLMOUTH WITH PUDDLE FLANGE	MS	1	INT.	EXT.	T16	300 00 00 00 00 00 185	150Ø LONG RADIUS JIS B 2311-09 E WITH DUCKFO	BEND	MS	1	INT.	EXT.	L - FBE C - FBE		FUSHION (SANS 12 FUSHION (SANS 12
T02	315	500Ø EXPANSION JOINT COUPLING	MS	2	L - FBE	C - FBE	T17	1700	150Ø PIPE, FLANGED	BOTH ENDS	MS	1	L - FBE	C - FBE	L - CM ON SITE A AFTER INS S - PE	LINING APPLICATION, STALLATION POLYURETHAN	CEMENT NE EXTERN
Т03	3300	500Ø PIPE, FLANGED BOTH ENDS	MS	12	L - FBE	C - FBE	T18	90 300	150Ø LONG RADIUS JIS B 2311-09 E		MS	1	L - FBE	C - FBE	S - TW	(SANS 1217-TY (NO ENAMEL P PIPEWORK BUI WATER - ONLY ALL UNDERGR	PAINT TO BE JRIED OR SU Y ON EXPOS
T04	1330	500Ø PIPE, FLANGED BOTH ENDS	MS	1	L - FBE	C - FBE	T19	1475	450Ø FLANGED BE WITH PUDDLE F		MS	1	L - FBE	C - FBE		FLANGED COU WITH PETROLE ALL UNDERGR WITH DENSO P DENSOCLAD 70	JPLINGS MU EUM MASTI ROUND STEI PRIMER D A
T05	1020	500Ø LONG RADIUS FLANGED JIS B 2311-09 BEND WITH DUCKFOOT	MS	1	L - FBE	C - FBE	T20	5750	450Ø PIPE, FLANGED	BOTH ENDS	MS	1	L - FBE	C - FBE	MS : M	STAINLESS STEEL GRADE 304L MILD STEEL	
T06	3500	500Ø PIPE, FLANGED BOTH ENDS	MS	4	L - FBE	C - FBE	T21	1000	450Ø PIPE, FLANGED WITH PUDDLE F		MS	1	L - FBE	C - FBE	GMS : H N NOTE: FLA	GRADE 300W HOT-DIPPED GALVANI MILD STEEL ANGED TO SABS 1123 TO SABS 1123 TO SABS 1123 TO SABS 1123 TO SE	TABLE 1600/3
Т07	1360	500Ø x 90° LONG RADIUS JIS B 2311-09 BEND ONE END FLANGED OTHER END PLAIN	MS	1	L - FBE	C - FBE	T22	290	450Ø EXPANSION JOIN	IT COUPLING	MS	1	L - FBE	C - FBE			
T08	6410	500Ø PIPE, FLANGED BOTH ENDS	MS	1	L - FBE	C - FBE	T23	4000	450Ø PIPE, FLANGED	BOTH ENDS	MS	5	L - FBE	C - FBE			
Т09	480	500Ø PIPE, FLANGED BOTH ENDS WITH PUDDLE FLANGE	MS	1	L - FBE	C - FBE	T24	1260	450Ø PIPE, FLANGED	BOTH ENDS	MS	1	L - FBE	C - FBE			
T10	1990	500Ø PIPE, FLANGED BOTH ENDS	MS	1	L - FBE	C - FBE	T25	305 1170	450Ø LONG RADIUS JIS B 2311-09 E ONE END EXTE WITH DUCKFO	BEND NDED	MS	1	L - FBE	C - FBE			
T11	1260	500Ø LONG RADIUS FLANGED JIS B 2311-09 BEND ONE END EXTENDED WITH DUCKFOOT	MS	1	L - FBE	C - FBE	T26	940	450Ø PIPE, FLANGED	BOTH ENDS	MS	1	L - FBE	C - FBE		NOF	R
T12	550	150Ø FLANGED BELLMOUTH WITH PUDDLE FLANGE	MS	1	L - FBE	C - FBE	T27	920	450Ø TO 150Ø FL JIS B 2311-09		MS	1	L - FBE	C - FBE	FORT	Eldin	
T13	5000	150Ø PIPE, FLANGED BOTH ENDS	MS	4	L - FBE	C - FBE	T28	5000	450Ø PIPE, FLANGED	BOTH ENDS	MS	1	L - FBE	C - FBE			
T15	2010	150Ø PIPE, FLANGED BOTH ENDS	MS	1	L - FBE	C - FBE											
	CHECKED P. S. BOTHA ST STREET APPROVED BY:	05/08/2024 05/08/2024 05/08/2024	65 NE	HYSICAL NTEMI F	PILISO S N			n Corridors of Freedom Water Upgrade Il Tower and Pump Station	SURVEY INFORMATION PROJECT SURVEYOR:	APPROVAL BY JW CHECKED APPROVED BY:	DEPOT	SCALE 1: 75	REV:	AMENDMENTS DESCRIPTION TENDER PURPOSES	DATE: 05/08/2024	110/4/4/40	
SANDTO	DN, JOHANNESBURG P. S. Botha SIGNATURE ECSA REG. No.	DATE)HANNES		n	roresm	n Tower and Fump Station	DATE: CCTV INFORMATION	SIGNATUR APPROVAL BY JW PLAN	<u> </u>	E				JW14402 CONTRACT NUMB	

CORROSION PROTECTIOM CODES FACTORY APPLICATION LVANIZING LVANIZING LVENT-FREE EPOXY PAINT ANS 1217-TYPE 1B MATERIAL) LVENT-FREE EPOXY PAINT ANS 1217-TYPE 1B MATERIAL) SHION BONDED EPOXY ANS 1217-TYPE 2A MATERIAL) SHION BONDED EPOXY ANS 1217-TYPE 2A MATERIAL) MENT/MORTAR TERNAL COATING C MATERIAL) TO BE APPLIED ON OR SUBMERGED IN EXPOSED PIPEWORK BOLTED FLEXIBLE AND IGS MUST BE PROTECTED MASTIC AND TAPE WRAPPING. D STEEL PIPES TO BE COATED ER D AND WRAPPED WITH 1600/3 FIRMED ON SITE

CONSU TRI-M C

CHECKED

SIGNATURE

DATE

CLIENT POSTAL ADRESS: JOHANNESBURG WATER

P O BOX 61542

MARSHALLTOWN

Johannesburg Water


TEL: (011) 688-1400

FAX: (011) 688-1529

PIPE SCHEDULE (1)

CCTV COMPANY: PIPE WORK TO TOWER

CCTV INFORMATION APPROVAL BY JW PLANNING APPROVED BY: DATE: SIGNATURE DATE

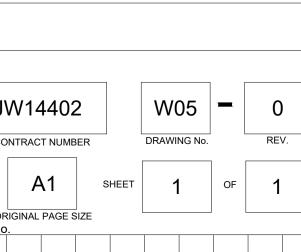

								CORROSION PROTECTIOM CODES FACTORY APPLICATION
ITEM No.	ITEM	DESCRIPTION	MATERIAL	CORROSION PROTECTION INT. EXT.	ITEM No. ITEM	DESCRIPTION	WATERIAL CORROSION PROTECTION INT. EXT.	L - SFEP LINING SOLVENT-FREE EPOXY PAIN (SANS 1217-TYPE 1B MATER) C - SFEP COATING SOLVENT-FREE EPOXY PAIN
P01	2250	700Ø FLANGED PIPE WITH PUDDLE FLANGE AND 50mm SOCKET	MS	1 L-FBE C-FBE	P18	400Ø FLANGED PIPE	MS 4 L-FBE C-FBE	L - FBE LINING FUSHION BONDED EPOXY (SANS 1217-TYPE 2A MATER C - FBE COATING FUSHION BONDED EPOXY (SANS 1217-TYPE 2A MATER
P02	1370	700mm x 450mm x 45° ECCENTRIC Y-PIECE	MS	3 L-FBE C-FBE	P19	400Ø x 90° FLANGED LONG RADIUS JIS ELBOW.	MS 4 L-FBE C-FBE	L - CM LINING CEMENT/MORTAR ON SITE APPLICATION, AFTER INSTALLATION S - PE POLYURETHANE EXTERNAL COATING
P03	2250	700Ø FLANGED PIPE WITH 50mm SOCKET	MS	2 L-FBE C-FBE	P20	700mm x 400mm SWIFT T-PIECE	MS 4 L-FBE C-FBE	(SANS 1217-TYPE 1C MATERIAL) (NO ENAMEL PAINT TO BE APPLIED ON PIPEWORK BURIED OR SUBMERGED IN WATER - ONLY ON EXPOSED PIPEWORK S - TW ALL UNDERGROUND BOLTED FLEXIBLE AND
P04	1000	700Ø x 400Ø CONCENTRIC FLANGED LONG REDUCER	MS	1 L-FBE C-FBE	P21	700Ø FLANGED PIPE	MS 3 L-FBE C-FBE	FLANGED COUPLINGS MUST BE PROTECTED WITH PETROLEUM MASTIC AND TAPE WRAPI ALL UNDERGROUND STEEL PIPES TO BE CO. WITH DENSO PRIMER D AND WRAPPED WITH DENSOCLAD 70 TAPE MATERIAL LIST
P05		400Ø BLANC FLANGE	MS	2 L-FBE C-FBE	P22	700Ø FLANGED PIPE	MS 2 L-FBE C-FBE	SS304L : STAINLESS STEEL GRADE 304L MS : MILD STEEL GRADE 300W GMS : HOT-DIPPED GALVANIZED
P07	350	450Ø FLANGED PIPE WITH 3 x 50mm SOCKETS	MS	3 L-FBE C-FBE				MILD STEEL NOTE: FLANGED TO SABS 1123 TABLE 1600/3 * DIMENSION INDICATIVE. TO BE CONFIRMED ON SITE
P08	600	450Ø x 300Ø ECCENTRIC FLANGED LONG REDUCER	MS	3 L-FBE C-FBE				
P09	280	400Ø x 250Ø CONCENTRIC FLANGED REDUCER	MS	3 L-FBE C-FBE				
P10	815	400Ø x 90° FLANGED LONG RADIUS JIS ELBOW.	MS	3 L-FBE C-FBE				
P11	350	400Ø FLANGED PIPE WITH 3 x 50mm SOCKETS	MS	3 L-FBE C-FBE				
P13	435	400Ø ONE-END FLANGED PIPE WITH No.4 80 x 60 x 6mm ANGLE CLEATS	MS	3 L-FBE C-FBE				ONLY
P14	400	400Ø FLANGED PIPE	MS	3 L-FBE C-FBE				OR TENDER ONLY
P17	1200 623	400Ø FLANGED PIPE WITH PUDDLE FLANGE	MS	4 L-FBE C-FBE				FOX
CONSULTING ENGINEERS: TRI-M CONSULTING ENGINEER WEWORK 155 WEST S	CHECKED P. S. BOTH	05/08/2024		PHYSICAL ADDRESSES: 65 NTEMI PILISO STREE NEWTOWN	T Water Upgrade	SURVEY INFORMATION APPROVED BY:	VAL BY JW DEPOT SCALE 1: 50; 1: 25 REV:	AMENDMENTS DESCRIPTION DATE: TENDER PURPOSES 05/08/2024
SANDTON, CLIENT POSTAL ADRESS: JOHANNESBURG WATER P O BOX 61542 MARSHALLTOWN 2107	APPROVED BY: P. S. Botha ECSA REG. No. CHECKED SIGNATI	Johannesburg V	Nater Page 1	JOHANNESBURG TEL: (011) 688-1400 FAX: (011) 688-1529	Foresthill Tower and Pump station PUMP STATION PIPE SCHEDULE (2)	DATE:	SIGNATURE DATE BY JW PLANNING SIGNATURE DATE	TENDER PURPOSES 05/08/2024 JW14402 CONTRACT NUMBER DRAWING No. A1 ORIGINAL PAGE SIZE FILE No.

ERGROUND BOLTED FLEXIBLE AND COUPLINGS MUST BE PROTECTED FROLEUM MASTIC AND TAPE WRAPPING. ERGROUND STEEL PIPES TO BE COATED NSO PRIMER D AND WRAPPED WITH LAD 70 TAPE VANIZED 1123 TABLE 1600/3 O BE CONFIRMED ON SITE

SOLVENT-FREE EPOXY PAINT (SANS 1217-TYPE 1B MATERIAL) SOLVENT-FREE EPOXY PAINT (SANS 1217-TYPE 1B MATERIAL)

FUSHION BONDED EPOXY (SANS 1217-TYPE 2A MATERIAL) FUSHION BONDED EPOXY (SANS 1217-TYPE 2A MATERIAL)

												CORROSION PROTECTIOM CODES FACTORY APPLICATION
ITEM No.	ITEM	DESCRIPTION	MATERIAL	NUMBER OF ITEMS	CORROSION PROTECTION INT. EXT.	ITEM No.	ITEM	DESCRIP	MATERIAL	MUN TI HO	CORROSION ROTECTION INT. EXT.	L-SILF LINING SOLVENT-FILE LEOAT FAINT
1.1		700Ø FLANGE WELDED SKEW ONTO EXISTING PIPE	MS	1	L - FBE C - FBE	2.13	2660	450Ø PIPE, FLANGE	D BOTH ENDS MS		L-FBE C-FBE	L - FBE LINING FUSHION BONDED EPOXY (SANS 1217-TYPE 2A MATERIAL) C - FBE COATING FUSHION BONDED EPOXY (SANS 1217-TYPE 2A MATERIAL) L - CM LINING CEMENT/MORTAR
1.2	2150	700Ø PIPE, FLANGED BOTH ENDS ONE SIDE WELDED SKEW TO MATCH DIRECTION OF EXISTING PIPE	MS	1	L-FBE C-FBE	2.14	5000	700Ø PIPE, FLANGE	D BOTH ENDS MS	1	L-FBE C-FBE	ON SITE APPLICATION, AFTER INSTALLATION S - PE POLYURETHANE EXTERNAL COATING
1.3	7700	700Ø PIPE, FLANGED BOTH ENDS	MS	4	L - FBE C - FBE	2.15	5500	700Ø PIPE, FLANGE	D BOTH ENDS MS	1	L - FBE C - FBE	(SANS 1217-TYPE 1C MATERIAL) (NO ENAMEL PAINT TO BE APPLIED ON PIPEWORK BURIED OR SUBMERGED IN WATER - ONLY ON EXPOSED PIPEWORK S - TW ALL UNDERGROUND BOLTED FLEXIBLE AND FLANGED COUPLINGS MUST BE PROTECTED
S01	1420	700Ø LONG RADIUS FLANGED JIS B 2311-09 BEND	MS	1	L-FBE C-FBE	S02	1420	700Ø LONG RAD JIS B 2311-		1	L-FBE C-FBE	WITH PETROLEUM MASTIC AND TAPE WRAPPING. ALL UNDERGROUND STEEL PIPES TO BE COATED WITH DENSO PRIMER D AND WRAPPED WITH DENSOCLAD 70 TAPE
2.1	4950	700Ø PIPE, FLANGED BOTH ENDS	MS	1	L - FBE C - FBE	3.1	4058	700Ø PIPE, FLANGE	D BOTH ENDS MS	1	L-FBE C-FBE	MATERIAL LIST SS304L : STAINLESS STEEL GRADE 304L MS : MILD STEEL GRADE 300W
2.2	1420	700Ø TO 450Ø FLANGED JIS B 2311-09 TEE	MS	4	L-FBE C-FBE	3.2	1000	700Ø PIPE, FLANGE WITH PUDDLE		1	L-FBE C-FBE	GMS : HOT-DIPPED GALVANIZED MILD STEEL NOTE: FLANGED TO SABS 1123 TABLE 1600/3 * DIMENSION INDICATIVE. TO BE CONFIRMED ON SITE
2.3	2440	700Ø PIPE, FLANGED BOTH ENDS	MS	1	L - FBE C - FBE	3.3	430	700Ø TO 600Ø ECCE JIS B 2311-09 F	1\(\sigma\)	1	L - FBE C - FBE	
2.5	3000	700Ø PIPE, FLANGED BOTH ENDS	MS	1	L - FBE C - FBE	3.4	6000	600Ø PIPE, FLANGE	D BOTH ENDS MS	1	L - FBE C - FBE	
2.6	2150	700Ø PIPE, FLANGED BOTH ENDS	MS	1	L - FBE C - FBE	3.6	1420	600Ø PIPE, FLANGE	D BOTH ENDS MS	1	L - FBE C - FBE	
2.7	1515	450Ø PIPE, FLANGED BOTH ENDS	MS	1	L - FBE C - FBE	3.7	275	600Ø PIPE, FLANGE WITH PUDDLE		1	L - FBE C - FBE	
2.8	915	450Ø LONG RADIUS FLANGED JIS B 2311-09 BEND	MS	1	L - FBE C - FBE	3.8	8000	600Ø PIPE, FLANGE	D BOTH ENDS MS	2	L - FBE C - FBE	TENDERONLY
2.9	2000	450Ø PIPE, FLANGED BOTH ENDS	MS	1	L - FBE C - FBE	3.9	610	600Ø SHORT RAD JIS B 2311-0		2	L-FBE C-FBE	FORTE
2.11	2000	450Ø PIPE, FLANGED BOTH ENDS	MS	4	L-FBE C-FBE	3.10	010	600Ø TO 250Ø JIS B 2311-		1	L-FBE C-FBE	
2.12	127	700Ø TO 450Ø ECCENTRIC FLANGED JIS B 2311-09 LONG REDUCER	MS	1	L-FBE C-FBE	3.11	1500	250Ø PIPE, FLANGE	D BOTH ENDS MS	1	L-FBE C-FBE	
CONSULTING ENGINEERS: TRI-M CONSULTING ENGINEERS WEWORK 155 WEST STREET SANDTON, JOHANNESBU CLIENT POSTAL ADRESS: JOHANNESBURG WATER P O BOX 61542 MARSHALLTOWN 2107	DESIGNED P. S. Botha 05/08/2024 DRAWN J. Nel 05/08/2024 CHECKED P. S. BOTHA 05/08/2024 APPROVED BY: P. S. Botha SIGNATURE DATE CHECKED SIGNATURE DATE	Johannesburg Water	65 NTE NEWTO JOHAN TEL: (0	EMI PILIS	O STREET RG 1400	Wat Foresthill Tov SITE V	orridors of Freedom ter Upgrade ver and Pump station VORKS PART A SCHEDULE (3)	PROJECT SURVEYOR: CHECKED APPROVED DATE:	SIGNATURE DATE VAL BY JW PLANNING	SCALE 1: 50; 1: 25 REV: 0	AMENDMENTS DESCRIPTION TENDER PURPOSES	DATE: 05/08/2024 JW14402 CONTRACT NUMBER DRAWING No. REV. A1 ORIGINAL PAGE SIZE FILE No.

DATE:

SIGNATURE

DATE

ITEM No.	ITEM	DESCRIPTION	MATERIAL	NUMBER OF ITEMS	CORR PROTE	ROSION ECTION EXT.	ITEM No.	ITEM	DESCRIPTION	MATERIAL	NUMBER OF ITEMS		ROSION ECTION EXT.	
3.13	275	600Ø PIPE, FLANGED BOTH ENDS WITH PUDDLE FLANGE	MS	1	L - FBE	C - FBE	4.4	280	500Ø PIPE, FLANGED BOTH ENDS WITH PUDDLE FLANGE	MS	1	L - FBE	C - FBE	
3.14	1000	600Ø PIPE, FLANGED BOTH ENDS	MS	1	L - FBE	C - FBE	4.5	2000	500Ø PIPE, FLANGED BOTH ENDS	MS	1	L - FBE	C - FBE	
3.15	540	600Ø PIPE, FLANGED BOTH ENDS	MS	2	L - FBE	C - FBE	4.6	1050	500Ø PURPOSE MADE Z-PIECE FROM 2 x SHORT RADIUS JIS B 2311-09	MS	1	L - FBE	C - FBE	
3.16	1520	600mm x 350mm GUSSETTED T-PIECE	MS	1	L - FBE	C - FBE	4.7	4890	500Ø PIPE, FLANGED BOTH ENDS	MS	1	L - FBE	C - FBE	
S03	1220	600mm x 500mm SWIFT T-PIECE	MS	1	L - FBE	C - FBE	S04	380 600Ø 1220	600Ø TO 500Ø x 60° ECCENTRIC Y-PIECE	MS	1	L - FBE	C - FBE	
3.17	380	600Ø TO 500Ø ECCENTRIC FLANGED JIS B 2311-09 REDUCER	MS	1	L - FBE	C - FBE	5.1		600Ø FLANGE WELDED ONTO EXISTING PIPE	MS	2	L - FBE	C - FBE	
3.18	1100	500Ø PIPE, FLANGED BOTH ENDS	MS	1	L - FBE	C - FBE	6.1	10000	450Ø PIPE, FLANGED BOTH ENDS	MS	1	L - FBE	C - FBE	
3.20	1230	500Ø PIPE, FLANGED BOTH ENDS	MS	1	L - FBE	C - FBE	6.2	280	600Ø PIPE ONE END FLANGED OTHER END PLAIN WITH PUDDLE FLANGE	MS	1	L - FBE	C - FBE	
3.21	280	500Ø PIPE, FLANGED BOTH ENDS WITH PUDDLE FLANGE	MS	1	L - FBE	C - FBE	7.1	2695	500Ø PIPE, FLANGED BOTH ENDS	MS	1	L - FBE	C - FBE	
3.22	1500	500Ø PIPE, FLANGED BOTH ENDS	MS	1	L - FBE	C - FBE	7.2	302	500Ø LONG RADIUS 45° BEND FLANGED BOTH ENDS	MS	1	L - FBE	C - FBE	
3.23	3005	500Ø LONG RADIUS 30° BEND FLANGED BOTH ENDS	MS	1	L - FBE	C - FBE	7.3	5000	500Ø PIPE, FLANGED BOTH ENDS	MS	1	L - FBE	C - FBE	
3.24	2550	500Ø PIPE, FLANGED BOTH ENDS	MS	1	L - FBE	C - FBE	7.4	300	500Ø PIPE, FLANGED BOTH ENDS WITH PUDDLE FLANGE	MS	2	L - FBE	C - FBE	F
4.1	2000	500Ø PIPE, FLANGED BOTH ENDS	MS	1	L - FBE	C - FBE	7.5	1050	500Ø PIPE, FLANGED BOTH ENDS	MS	2	L - FBE	C - FBE	
4.3	1595	500Ø PIPE, FLANGED BOTH ENDS	MS	1	L - FBE	C - FBE	7.7	5500	500Ø PIPE, FLANGED BOTH ENDS	MS	1	L - FBE	C - FBE	
NG ENGINEERS: ISULTING ENGINEERS WEWORK 155 WEST STREET SANDTON, JOHANNES	DESIGNED P. S. Botha DRAWN J. Nel CHECKED P. S. BOTHA APPROVED BY:	05/08/2024 05/08/2024 05/08/2024	65 NT NEW		DDRESS LISO STR		Wat	orridors of Freedom ter Upgrade ver and Pump station	SURVEY INFORMATION APPROVAL BY JW DEF OJECT SURVEYOR: CHECKED APPROVED BY:	РОТ	SCALE 1: 50; 1: 25 R		AMENDMENTS DESCRIPTION TENDER PURPOSES	

L - SFEP LINING SOLVENT-FREE EPOXY PAINT (SANS 1217-TYPE 1B MATERIAL) C - SFEP COATING SOLVENT-FREE EPOXY PAINT (SANS 1217-TYPE 1B MATERIAL) L - FBE LINING FUSHION BONDED EPOXY (SANS 1217-TYPE 2A MATERIAL) C - FBE COATING FUSHION BONDED EPOXY (SANS 1217-TYPE 2A MATERIAL) L - CM LINING CEMENT/MORTAR ON SITE APPLICATION, AFTER INSTALLATION S - PE POLYURETHANE EXTERNAL COATING (SANS 1217-TYPE 1C MATERIAL) (NO ENAMEL PAINT TO BE APPLIED ON PIPEWORK BURIED OR SUBMERGED IN WATER - ONLY ON EXPOSED PIPEWORK S - TW ALL UNDERGROUND BOLTED FLEXIBLE AND FLANGED COUPLINGS MUST BE PROTECTED WITH PETROLEUM MASTIC AND TAPE WRAPPING. ALL UNDERGROUND STEEL PIPES TO BE COATED WITH DENSO PRIMER D AND WRAPPED WITH **DENSOCLAD 70 TAPE** MATERIAL LIST SS304L : STAINLESS STEEL GRADE 304L MS : MILD STEEL **GRADE 300W** GMS : HOT-DIPPED GALVANIZED MILD STEEL NOTE: FLANGED TO SABS 1123 TABLE 1600/3 * DIMENSION INDICATIVE. TO BE CONFIRMED ON SITE

CORROSION PROTECTIOM CODES

L - G LINING GALVANIZING C - G COATING GALVANIZING

FACTORY APPLICATION



DATE

CLIENT POSTAL ADRESS: JOHANNESBURG WATER

P O BOX 61542

2107

MARSHALLTOWN

CHECKED

SIGNATURE

TEL: (011) 688-1400 FAX: (011) 688-1529

SITE WORKS PART B PIPE SCHEDULE (4)

DATE:

APPROVAL BY JW PLANNING **CCTV INFORMATION** CCTV COMPANY: APPROVED BY:

SIGNATURE

DATE

JW14402 CONTRACT NUMBER A1

TEM No.	ITEM	DESCRIPTION	MATERIAL	NUMBER OF ITEMS	CORROSION			
			×	ZŌ	INT.	EXT.		
7.8	720	500Ø PIPE, FLANGED BOTH ENDS	MS	1	L - FBE	C - FBE		
7.9	1020	500Ø LONG RADIUS FLANGED JIS B 2311-09 BEND	MS	1	L - FBE	C - FBE		
7.10	805	500Ø PIPE FLANGED ONE END AND CURVED PLATE OTHER END TO FIT 700mm EXISTING PIPE	MS	1	L - FBE	C - FBE		
8.1	565	350Ø PIPE, FLANGED BOTH ENDS	MS	1	L - FBE	C - FBE		
8.2	300	350Ø PIPE, FLANGED BOTH ENDS WITH PUDDLE FLANGE	MS	1	L - FBE	C - FBE		
8.3	355	350Ø PURPOSE MADE Z-PIECE FROM 2 x SHORT RADIUS JIS B 2311-09	MS	1	L - FBE	C - FBE		
8.4	10000	350Ø PIPE, FLANGED BOTH ENDS	MS	1	L - FBE	C - FBE		
8.5	250 490	350Ø PIPE, FLANGED BOTH ENDS WITH PUDDLE FLANGE	MS	2	L - FBE	C - FBE		
8.6	8000	350Ø PIPE, FLANGED BOTH ENDS	MS	4	L - FBE	C - FBE		
8.7	1500	350Ø PIPE, FLANGED BOTH ENDS	MS	1	L - FBE	C - FBE		
8.8	350	PURPOSE 350Ø x 50° ECCENTRIC Y-PIECE	MS	1	L - FBE	C - FBE		
8.9	— 🔘	350Ø FLANGE WELDED ONTO EXISTING PIPE	MS	2	L - FBE	C - FBE		
8.10								
8.11								

CORROSION PROTECTIOM CODES FACTORY APPLICATION L - G LINING GALVANIZING C - G COATING GALVANIZING L - SFEP LINING SOLVENT-FREE EPOXY PAINT (SANS 1217-TYPE 1B MATERIAL) C - SFEP COATING SOLVENT-FREE EPOXY PAINT (SANS 1217-TYPE 1B MATERIAL) L - FBE LINING FUSHION BONDED EPOXY (SANS 1217-TYPE 2A MATERIAL) C - FBE COATING FUSHION BONDED EPOXY (SANS 1217-TYPE 2A MATERIAL) L - CM LINING CEMENT/MORTAR ON SITE APPLICATION, AFTER INSTALLATION S - PE POLYURETHANE EXTERNAL COATING (SANS 1217-TYPE 1C MATERIAL) (NO ENAMEL PAINT TO BE APPLIED ON PIPEWORK BURIED OR SUBMERGED IN WATER - ONLY ON EXPOSED PIPEWORK S - TW ALL UNDERGROUND BOLTED FLEXIBLE AND FLANGED COUPLINGS MUST BE PROTECTED WITH PETROLEUM MASTIC AND TAPE WRAPPING. ALL UNDERGROUND STEEL PIPES TO BE COATED WITH DENSO PRIMER D AND WRAPPED WITH **DENSOCLAD 70 TAPE** MATERIAL LIST SS304L : STAINLESS STEEL GRADE 304L MS : MILD STEEL **GRADE 300W** GMS : HOT-DIPPED GALVANIZED MILD STEEL NOTE: FLANGED TO SABS 1123 TABLE 1600/3 * DIMENSION INDICATIVE. TO BE CONFIRMED ON SITE

FORTENDERONLY

05/08/2024 CONSULTING ENGINEERS: DESIGNED P. S. Botha J. Nel TRI-M CONSULTING ENGINEERS WEWORK P. S. BOTHA 05/08/2024 155 WEST STREET APPROVED BY: SANDTON, JOHANNESBURG SIGNATURE P. S. Botha DATE ECSA REG. No. CLIENT POSTAL ADRESS: CHECKED JOHANNESBURG WATER P O BOX 61542 MARSHALLTOWN DATE SIGNATURE 2107



PHYSICAL ADDRESSES: 65 NTEMI PILISO STREET NEWTOWN JOHANNESBURG TEL: (011) 688-1400

FAX: (011) 688-1529

J

Turffontein Corridors of Freedom
Water Upgrade
Foresthill Tower and Pump station

SITE WORKS PART C PIPE SCHEDULE (5)


DATE:


SURVEY INFORMATION		APPROV	SCALE			AMENDMENTS			
Ы	ROJECT SURVEYOR:		CHECKED			1: 50; 1: 25	REV:	DESCRIPTION	DATE:
			APPROVED BY:				0	TENDER PURPOSES	05/08/2024
	DATE:			SIGNATURE	DATE				
CCTV INFORMATION		APPROVAL	BY JW PLANNING						
	CCTV COMPANY:		CHECKED						


DATE


SIGNATURE

APPROVED BY:

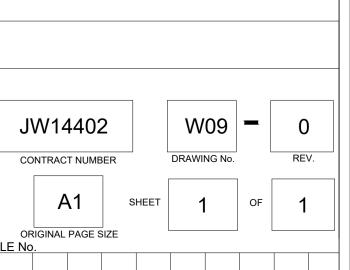


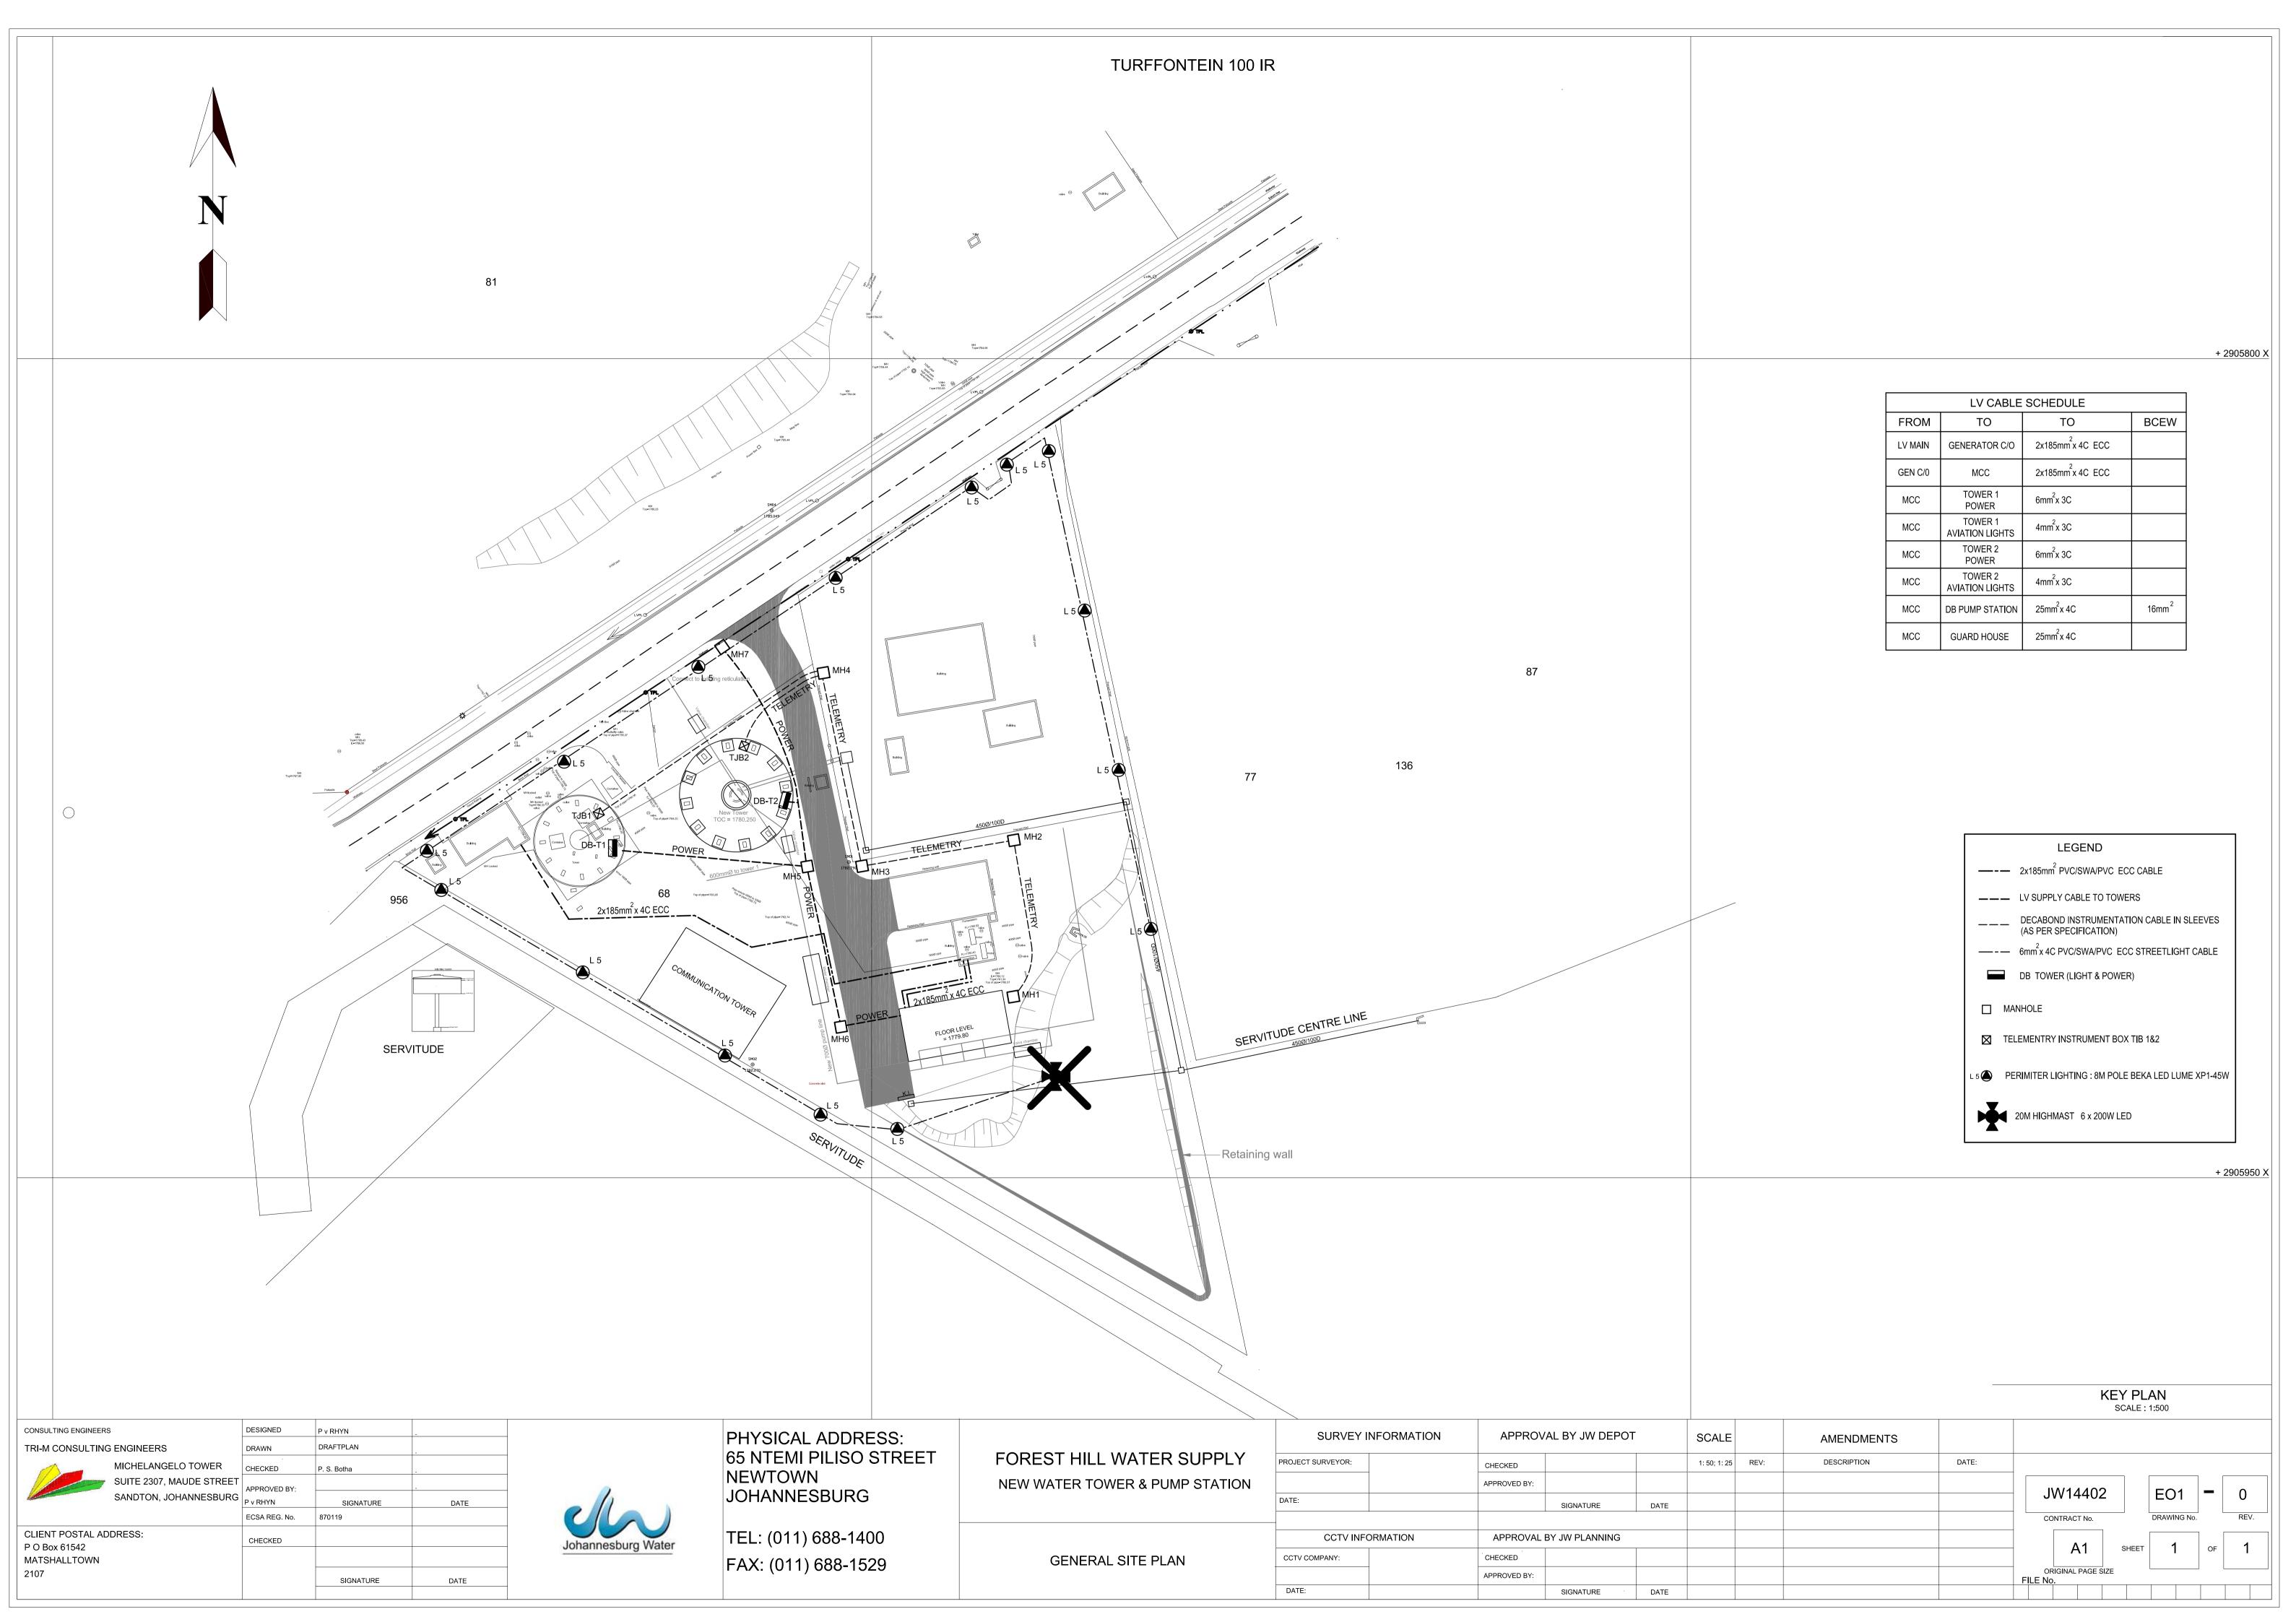


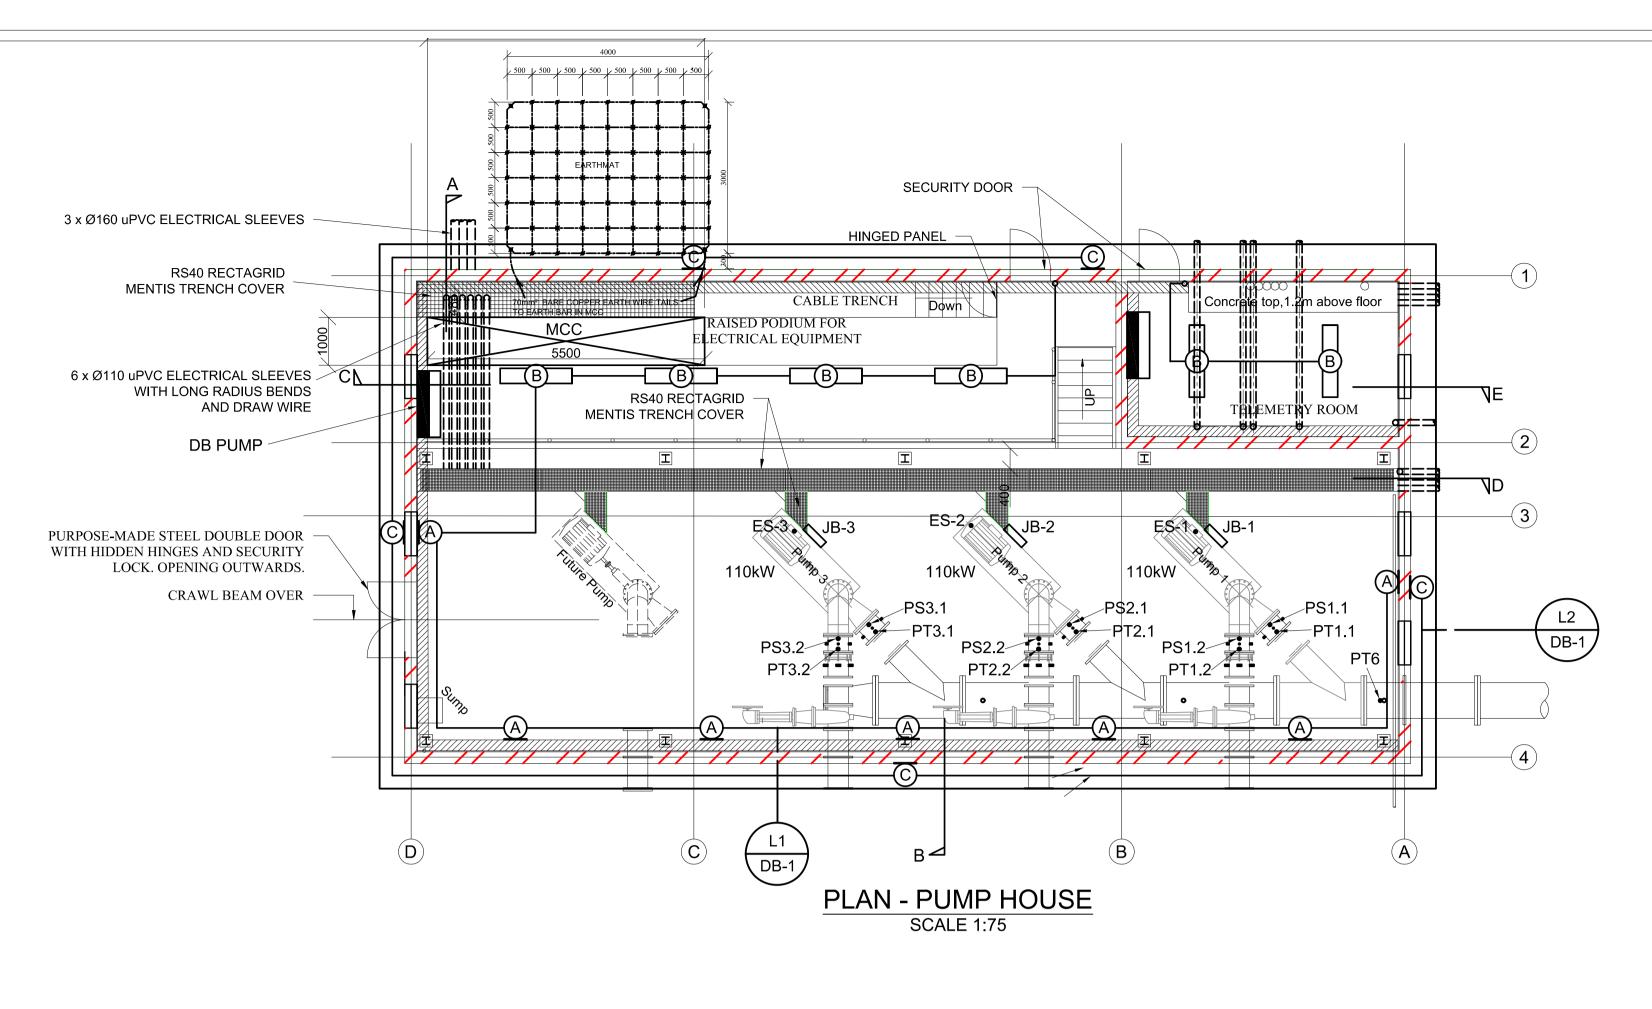


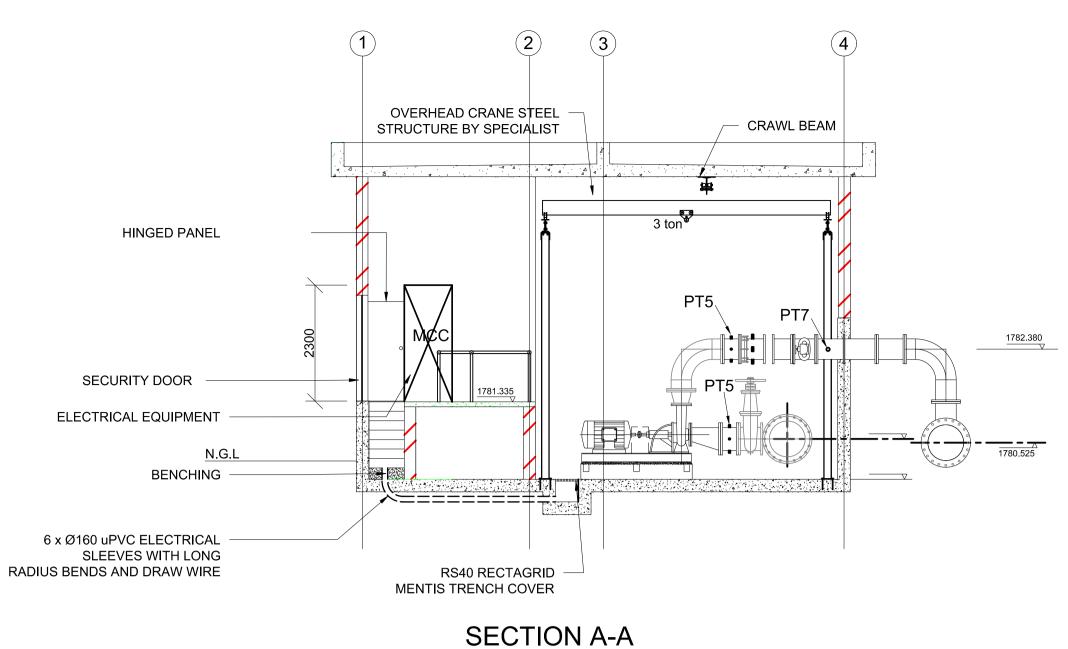


SCALE 1:75

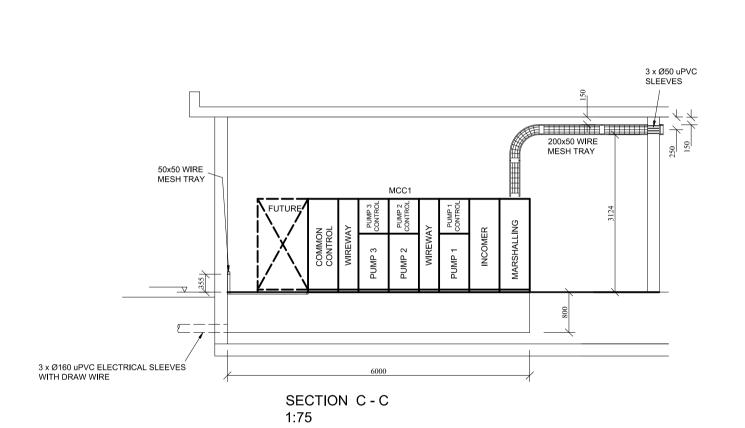

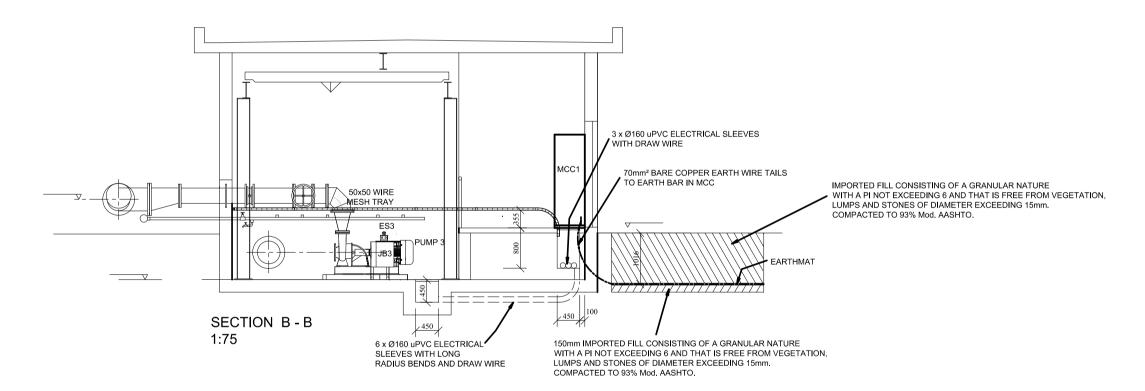

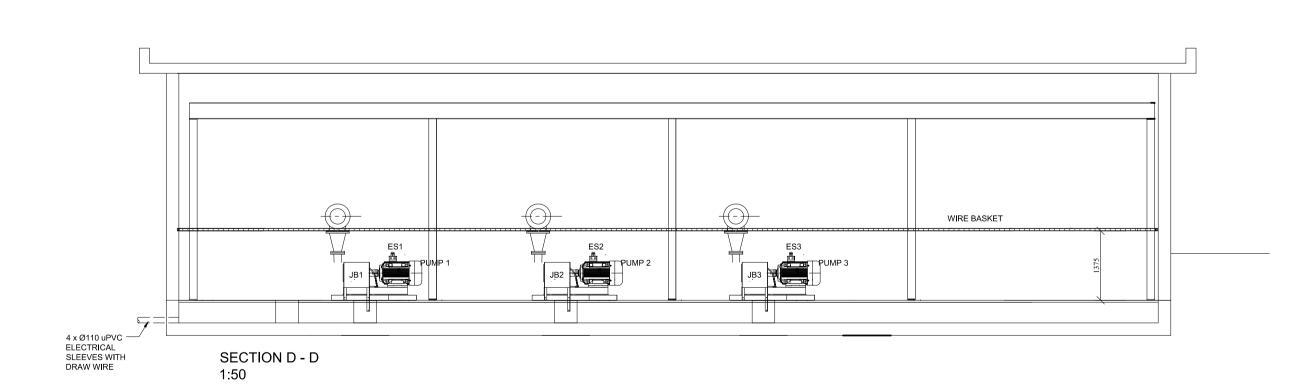

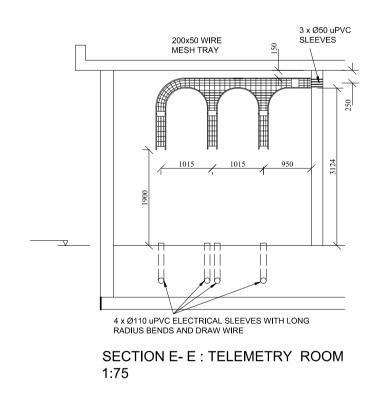

LEGEND:ELECTRICAL								
	DISTRIBUTION BOARD							
JB	JUNCTION BOX							
A	WALL MOUNTED LED LIGHT							
□B□	46W LED CORROSION PROOF IP65							
©	55W IP65 LED NOVA BULKHEAD LIGHT							
	//////// WIRE BASKET							

SCALE : SHOWN

CONSULTING ENGINEERS			DESIGNED	P v RHYN	
	TRI-M CONSULTING	ENGINEERS	DRAWN	DRAFTPLAN	
		MICHELANGELO TOWER	CHECKED	P. S. Botha	
		SUITE 2307, MAUDE STREET	APPROVED BY:		
		SANDTON, JOHANNESBURG	P v RHYN	SIGNATURE	DATE
			ECSA REG. No.	870119	
	CLIENT POSTAL AD P O Box 61542	DRESS:	CHECKED		
	MATSHALLTOWN				
	2107			SIGNATURE	DATE



PHYSICAL ADDRESS: 65 NTEMI PILISO STREET NEWTOWN JOHANNESBURG

TEL: (011) 688-1400 FAX: (011) 688-1529

FOREST HILL WATER SUPPLY	
NEW WATER TOWER & PUMP STATION	

PUMP STATION
ELECTRICALINSTALLATION

SURVEY INFORMATION APPROVAL BY JW DEPOT SCALE AMENDMENTS PROJECT SURVEYOR: CHECKED CHECKED In SIGNATURE DATE DESCRIPTION DATE: JW14402 EO2 — 0 DATE: A1 SIGNATURE A1										SCALE	. SHOWN		
APPROVED BY: APPROVED BY: APPROVED BY: APPROVED BY: APPROVED BY: CONTRACT NO. APPROVED BY: APPR	SURVEY IN	IFORMATION	APPROVAL BY JW DEPOT		SCALE		AMENDMENTS						
DATE: SIGNATURE DATE CCTV INFORMATION APPROVAL BY JW PLANNING CCTV COMPANY: APPROVED BY: CONTRACT No. DRAWING No. REV. APPROVED BY: ORIGINAL PAGE SIZE FILE No.	PROJECT SURVEYOR:	СН	ECKED		1: 50; 1: 25	REV:	DESCRIPTION	DATE:					
SIGNATURE DATE CONTRACT NO. CONTRACT NO.		APF	PROVED BY:						1\0/1440	2	F02		
CCTV INFORMATION APPROVAL BY JW PLANNING CHECKED APPROVED BY: ORIGINAL PAGE SIZE FILE No.	DATE:		SIGNATURE	DATE					J V 1440	_	EUZ		0
CCTV COMPANY: APPROVED BY: CHECKED APPROVED BY: CHECKED APPROVED BY: CHECKED ORIGINAL PAGE SIZE FILE No.									CONTRACT No.		DRAWING No		REV.
CCTV COMPANY: CHECKED APPROVED BY: CHECKED ORIGINAL PAGE SIZE FILE No.	CCTV INFO	RMATION A	APPROVAL BY JW PLANNING						Λ1	CHEET	. 1		1
APPROVED BY: FILE No.	CCTV COMPANY:	сн	ECKED						AI	SHEET	l	OF	
DATE: SIGNATURE DATE		APF	PROVED BY:							SIZE			
	DATE:		SIGNATURE	DATE									

