
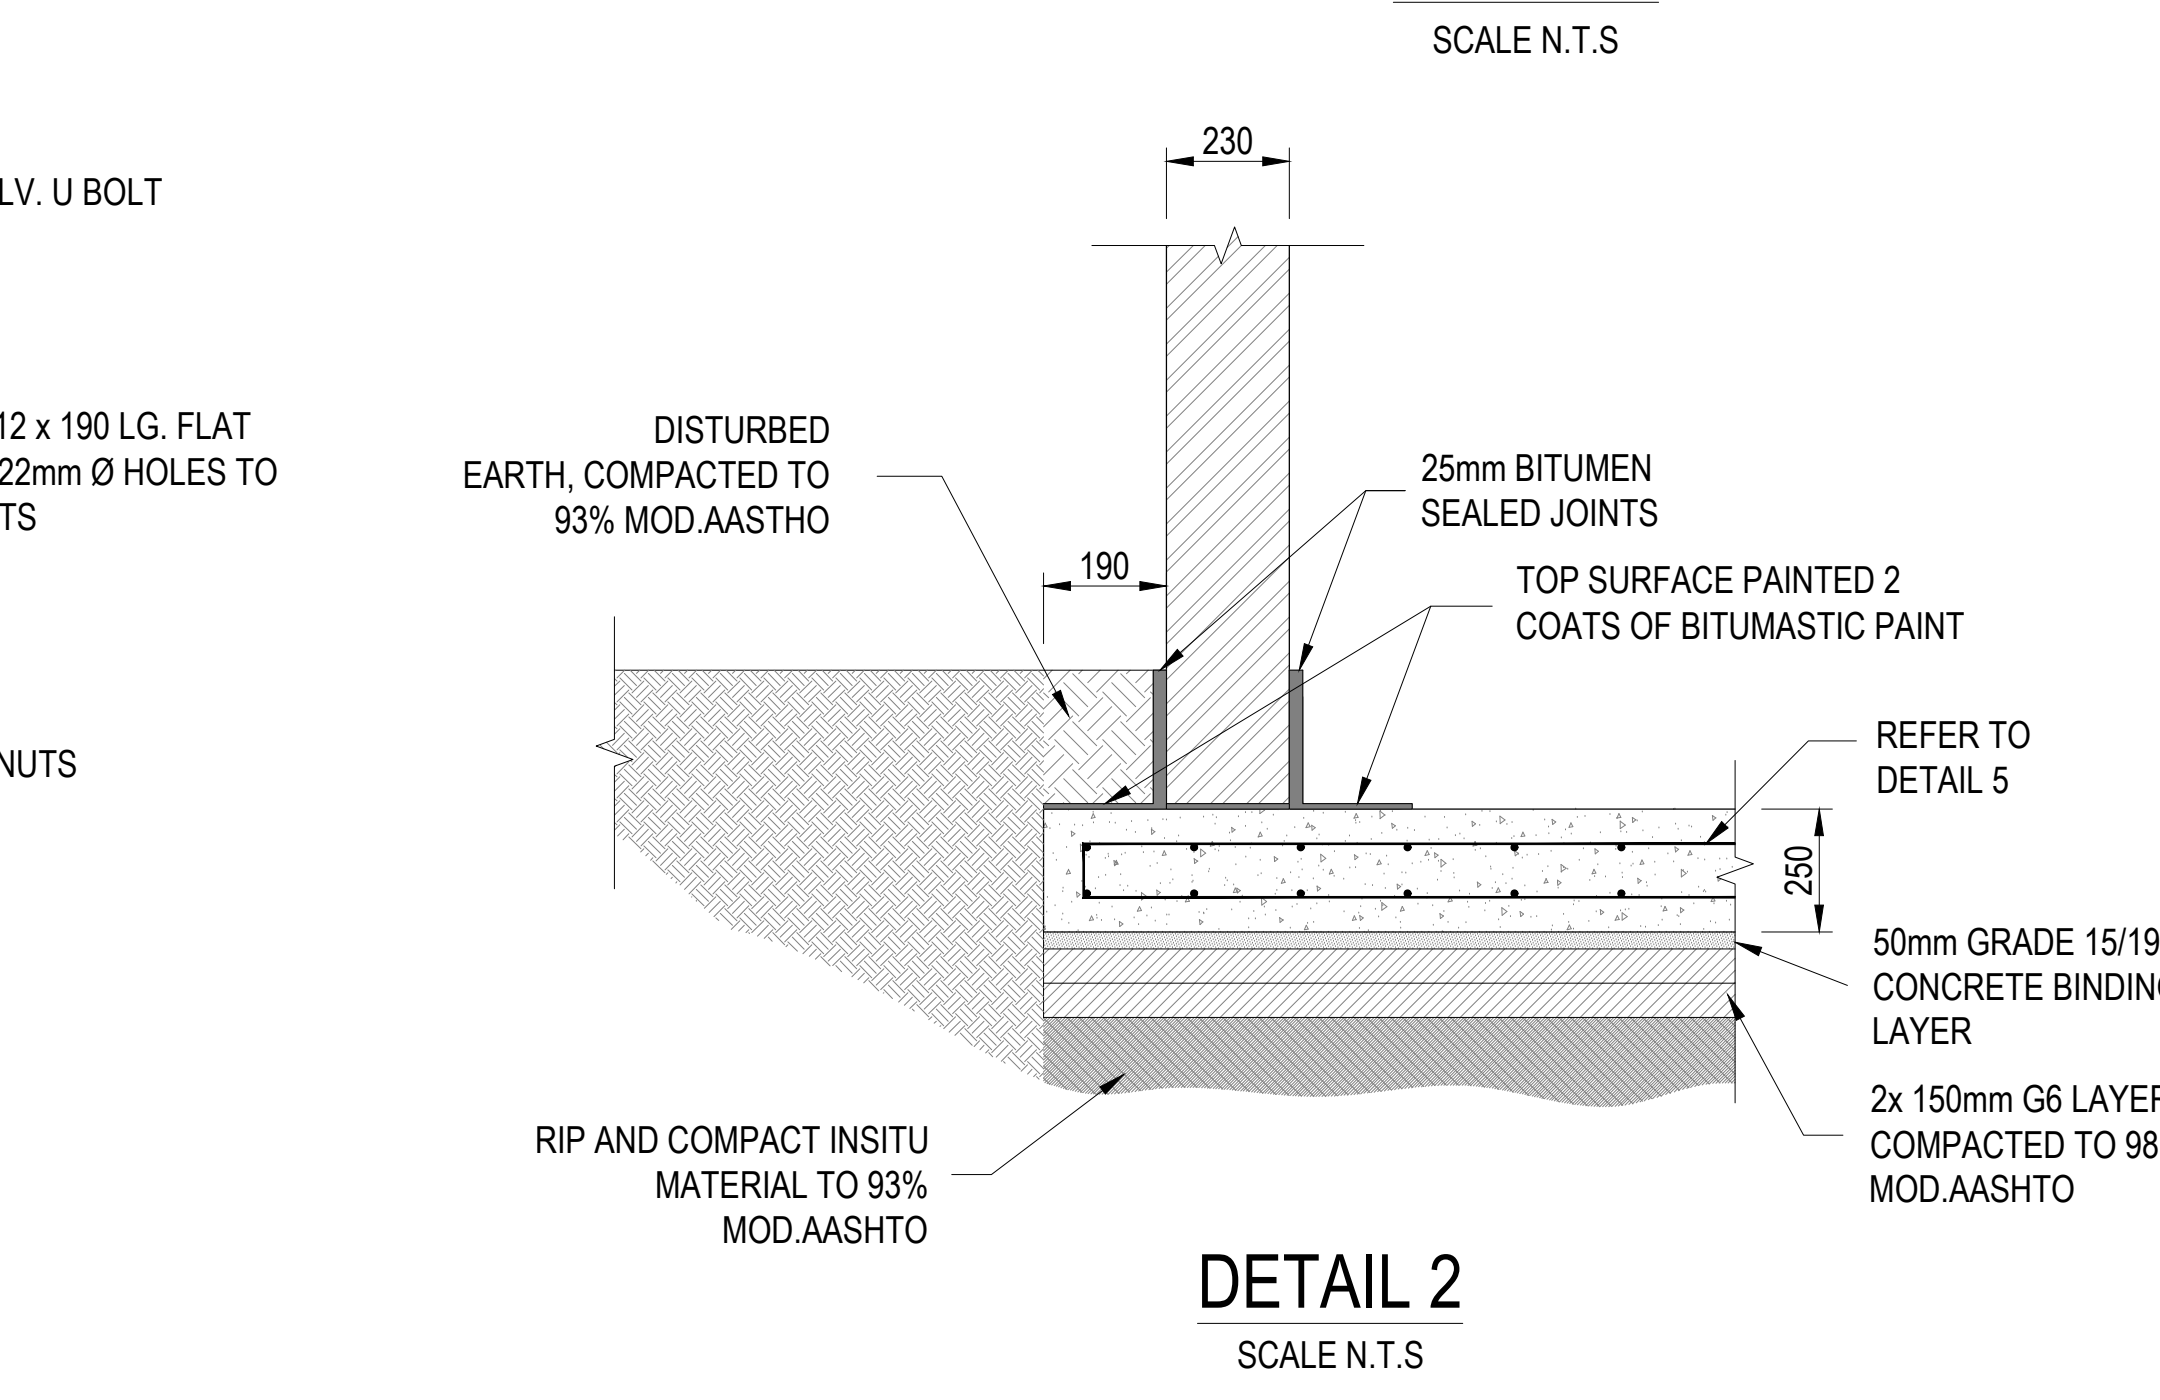


PIPE FITTINGS AND SCHEDULE				FLANGE TABLE
ITEM NR.	DESCRIPTION	DIMENSIONS	QTY.	
1	900NB HDPE STRAIGHT PIPE, WITH 150NB STUB AND COLLAR.		1	
2	150NB HDPE STRAIGHT PIPE, WITH PUDDLE FLANGE, STUB AND BACKING RING ONE END, OTHER END OPEN.		1	
3	150NB WASTEWATER RESILIENT SEATED GATE VALVE. PN16		1	
4	150NB WASTEWATER DOUBLE ORIFICE AIR RELEASE VALVE. PN16		1	

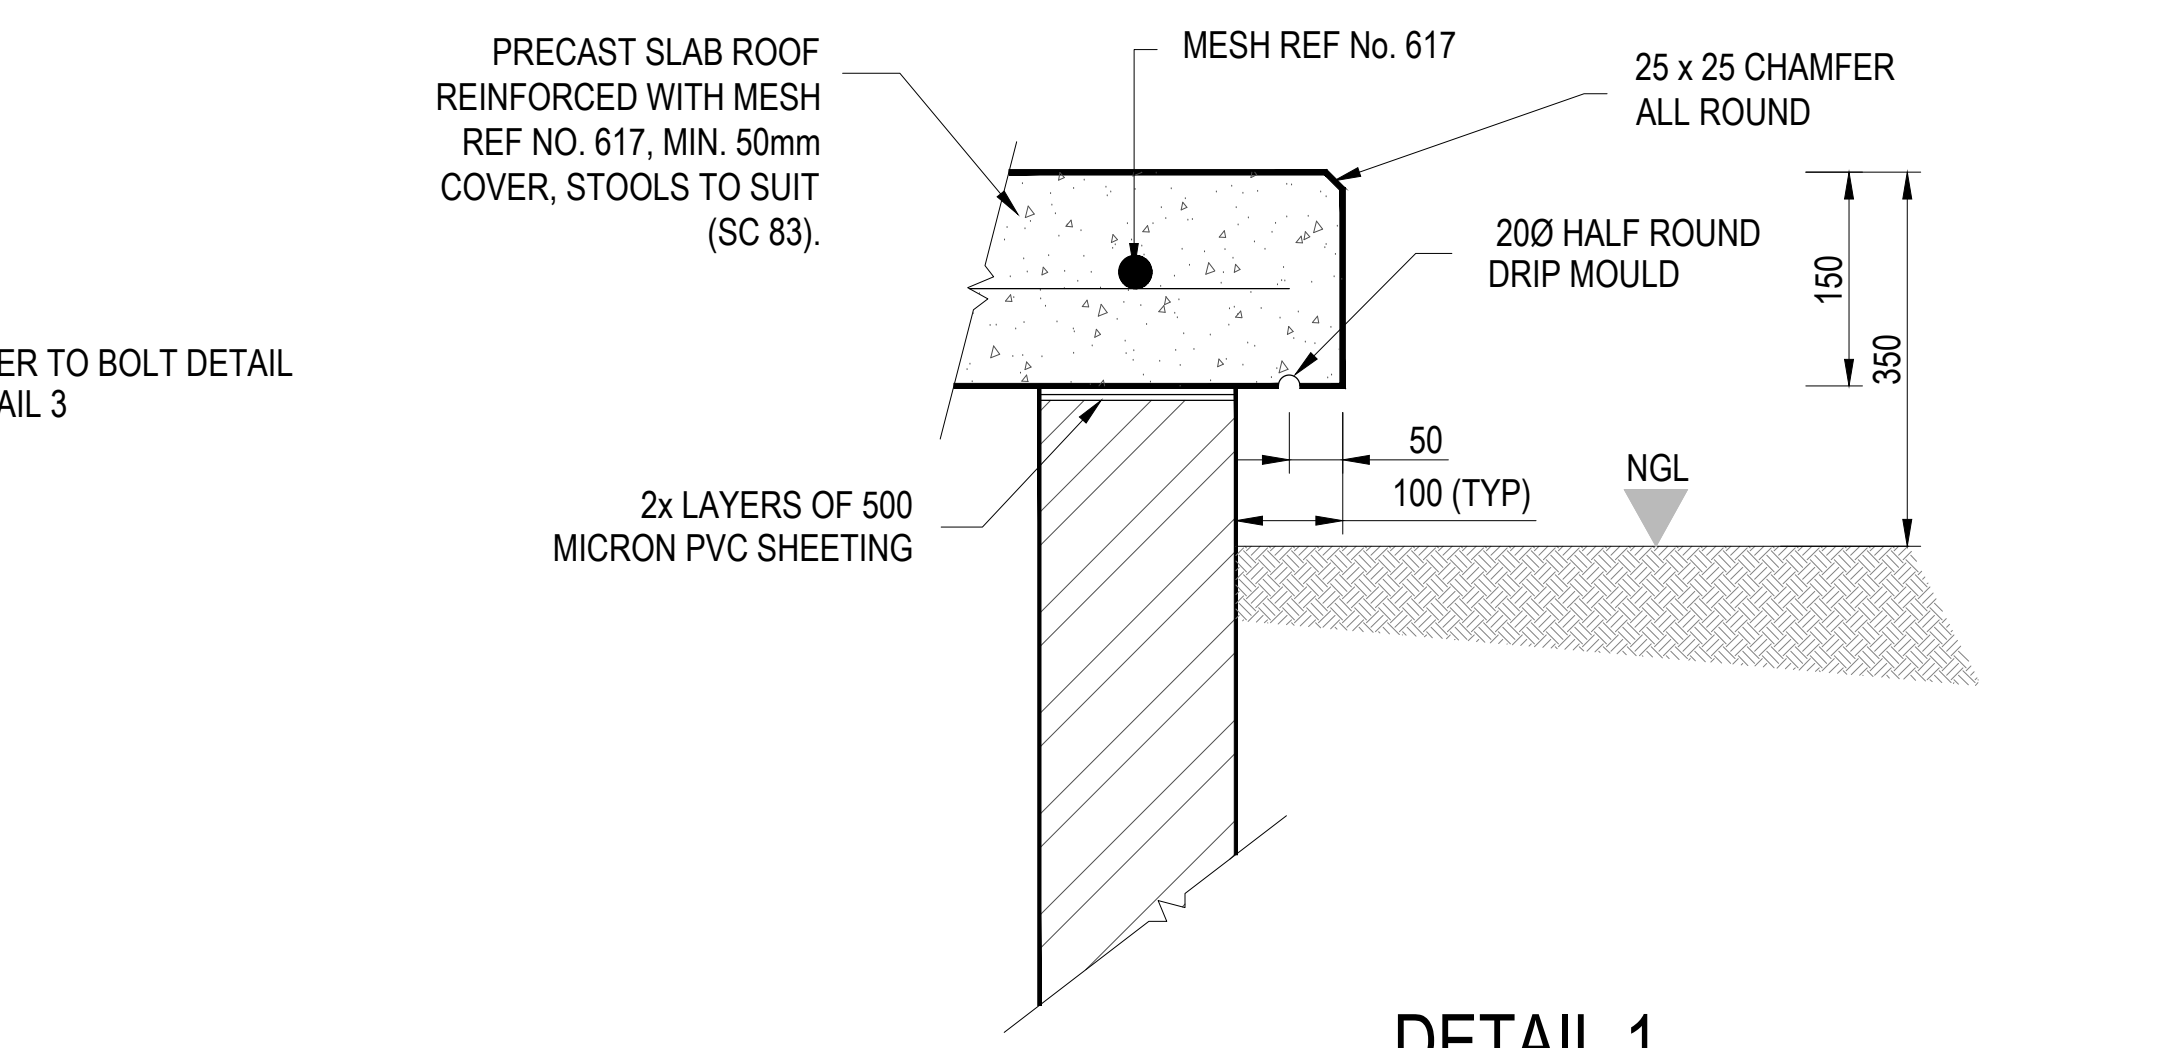

MEMBER	No OF	BARS PER MEMB	DIA.	LENGTH	TOTAL NUM-BER	MARK	S C	BENDING				
								A	B	C	D	E/r
FLOOR SLAB	1	32	Y12	3100	32	01	35	2900				
		32	Y12	3300	32	02	55	100	160	2900	160	(100)
		9	R10	950	9	03	83	250	140	250	(250)	
	8	10	12	16	20	25	32	40	TOT	Date	20-09-2024	
R		5						5	Det. by	CIM		
Y			182					182	Ref Dwg	VCD-S01		
TOT		5	182					187	Job No	JW14460		
INCHANGA SEWER RISING MAIN UPGRADE AIR VALVE CHAMBER FLOOR SLAB REINFORCEMENT DETAILS AND BENDING SCHEDULE								Revision	C			
								Schedule No	S01/01			

**COPYRIGHT:**  
This document and all the information thereon remains the property of Johannesburg Water SOC Ltd and may not be copied, reproduced or transmitted in part or in full without the written consent of Johannesburg Water SOC Ltd. This document should not be relied on nor used in circumstances other than those for which it was originally prepared and for which Johannesburg Water SOC Ltd was commissioned, as defined on this drawing. Refer to the contract for full terms and conditions.

Johannesburg Water SOC Ltd shall not be liable for the consequences of using this document other than for the purpose for which it was commissioned. Any user and any other person using or relying on the document for such other purpose will by such use or reliance be taken to confirm his agreement to indemnify Johannesburg Water SOC Ltd for all loss or damage results there from.

**GENERAL NOTES:**

- ALL LOAD BEARING BRINGWORK SHALL BE LAID IN ACCORDANCE WITH SANS 10164 AND SANS 10145.
- ALL BRICKWORK TO BE PLASTERED EXTERNALLY AND INTERNALLY TO ENSURE WATERTIGHT CHAMBER. USE ENGINEERING BRICKS.
- BRICK REINFORCEMENT: APPROVED GALVANISING BRICKFORCE IN EVERY LAYER OF FOUNDATION WALLS.
- CONCRETE FOR THE BASE AND ROOF SLAB TO BE GRADE 30. COVER TO REINFORCEMENT = 40mm (DEPENDANT ON GROUND WATER LEVEL ON SITE).
- ALL FLANGES TO TABLE 1600 OF SANS 1123. HDPE FLANGE CONNECTIONS TO INCLUDE STUB AND BACKING RING.
- HDPE PIPES AND FITTINGS SHALL BE IN ACCORDANCE WITH SANS 4427:2008.
- CHAMBER DIMENSION AND DEPTH ARE SUBJECT TO CHANGE UPON CONFIRMATION OF THE PIPE LOCATION AND DEPTH ON SITE.
- FITTINGS ARE SUBJECT TO CHANGE UPON CONFIRMATION OF THE STANDARD PIPE MATERIALS FROM SUPPLIERS. CONTRACTOR TO PROVIDE UPDATED DRAWINGS FOR APPROVAL PRIOR TO MANUFACTURE.
- EVERY CHAMBER MUST HAVE A 100mm DIAMETER VENT PIPE WITH MOSQUITO GAUZE.
- PEDESTALS TO BE PROVIDED AS DIRECTED BY THE ENGINEER AT SITE.
- VALVE KEY HOLES TO BE PROVIDED IN THE ROOF ABOVE EVERY VALVE OR AS DIRECTED.
- PIPES TO BE WRAPPED WITH 6mm THICK MALTHOID WRAPPING THROUGH WALLS.
- GATE VALVES SHALL BE DOUBLE FLANGED WITH NON-RISING SPINDLE. THE DIRECTION OF CLOSING, WHICH SHALL BE CLOCKWISE WHEN VIEWED FROM ABOVE, MUST BE CLEARLY INDICATED ON THE HANDWHEEL OF EACH VALVE. GATE VALVES SHALL BE OF STANDARD WASTEWATER WORKS PATTERN COMPLYING WITH THE REQUIREMENTS, AS SPECIFIED FOR EACH APPLICATION.
- AIR VALVES SHALL HAVE SINGLE OR DOUBLE ORIFICE, AS SPECIFIED. AIR VALVES SHALL BE OF STANDARD WASTEWATER WORKS PATTERN COMPLYING WITH THE REQUIREMENTS, AS SPECIFIED FOR EACH APPLICATION.

**REFER TO DRAWING No:**

JW14460-CRA-GACLP-S01:	GENERAL LAYOUT PLAN
JW14460-CRA-COR-S01:	COORDINATES TABLE
JW14460-CRA-LAY-S01:	LAYOUT PLAN PACKAGE 1 SHEET 1
JW14460-CRA-LAY-S02:	LAYOUT PLAN PACKAGE 2 SHEET 1
JW14460-CRA-LAY-S03:	LAYOUT PLAN PACKAGE 2 SHEET 2
JW14460-CRA-LAY-S04:	LAYOUT PLAN PACKAGE 2 SHEET 3
JW14460-CRA-LS-S01:	PACKAGE 1 LONG SECTION SHEET 1
JW14460-CRA-LS-S02:	PACKAGE 1 LONG SECTION SHEET 2
JW14460-CRA-LS-S03:	PACKAGE 1 LONG SECTION SHEET 3
