



① GROUND SETTING OUT  
1 : 100

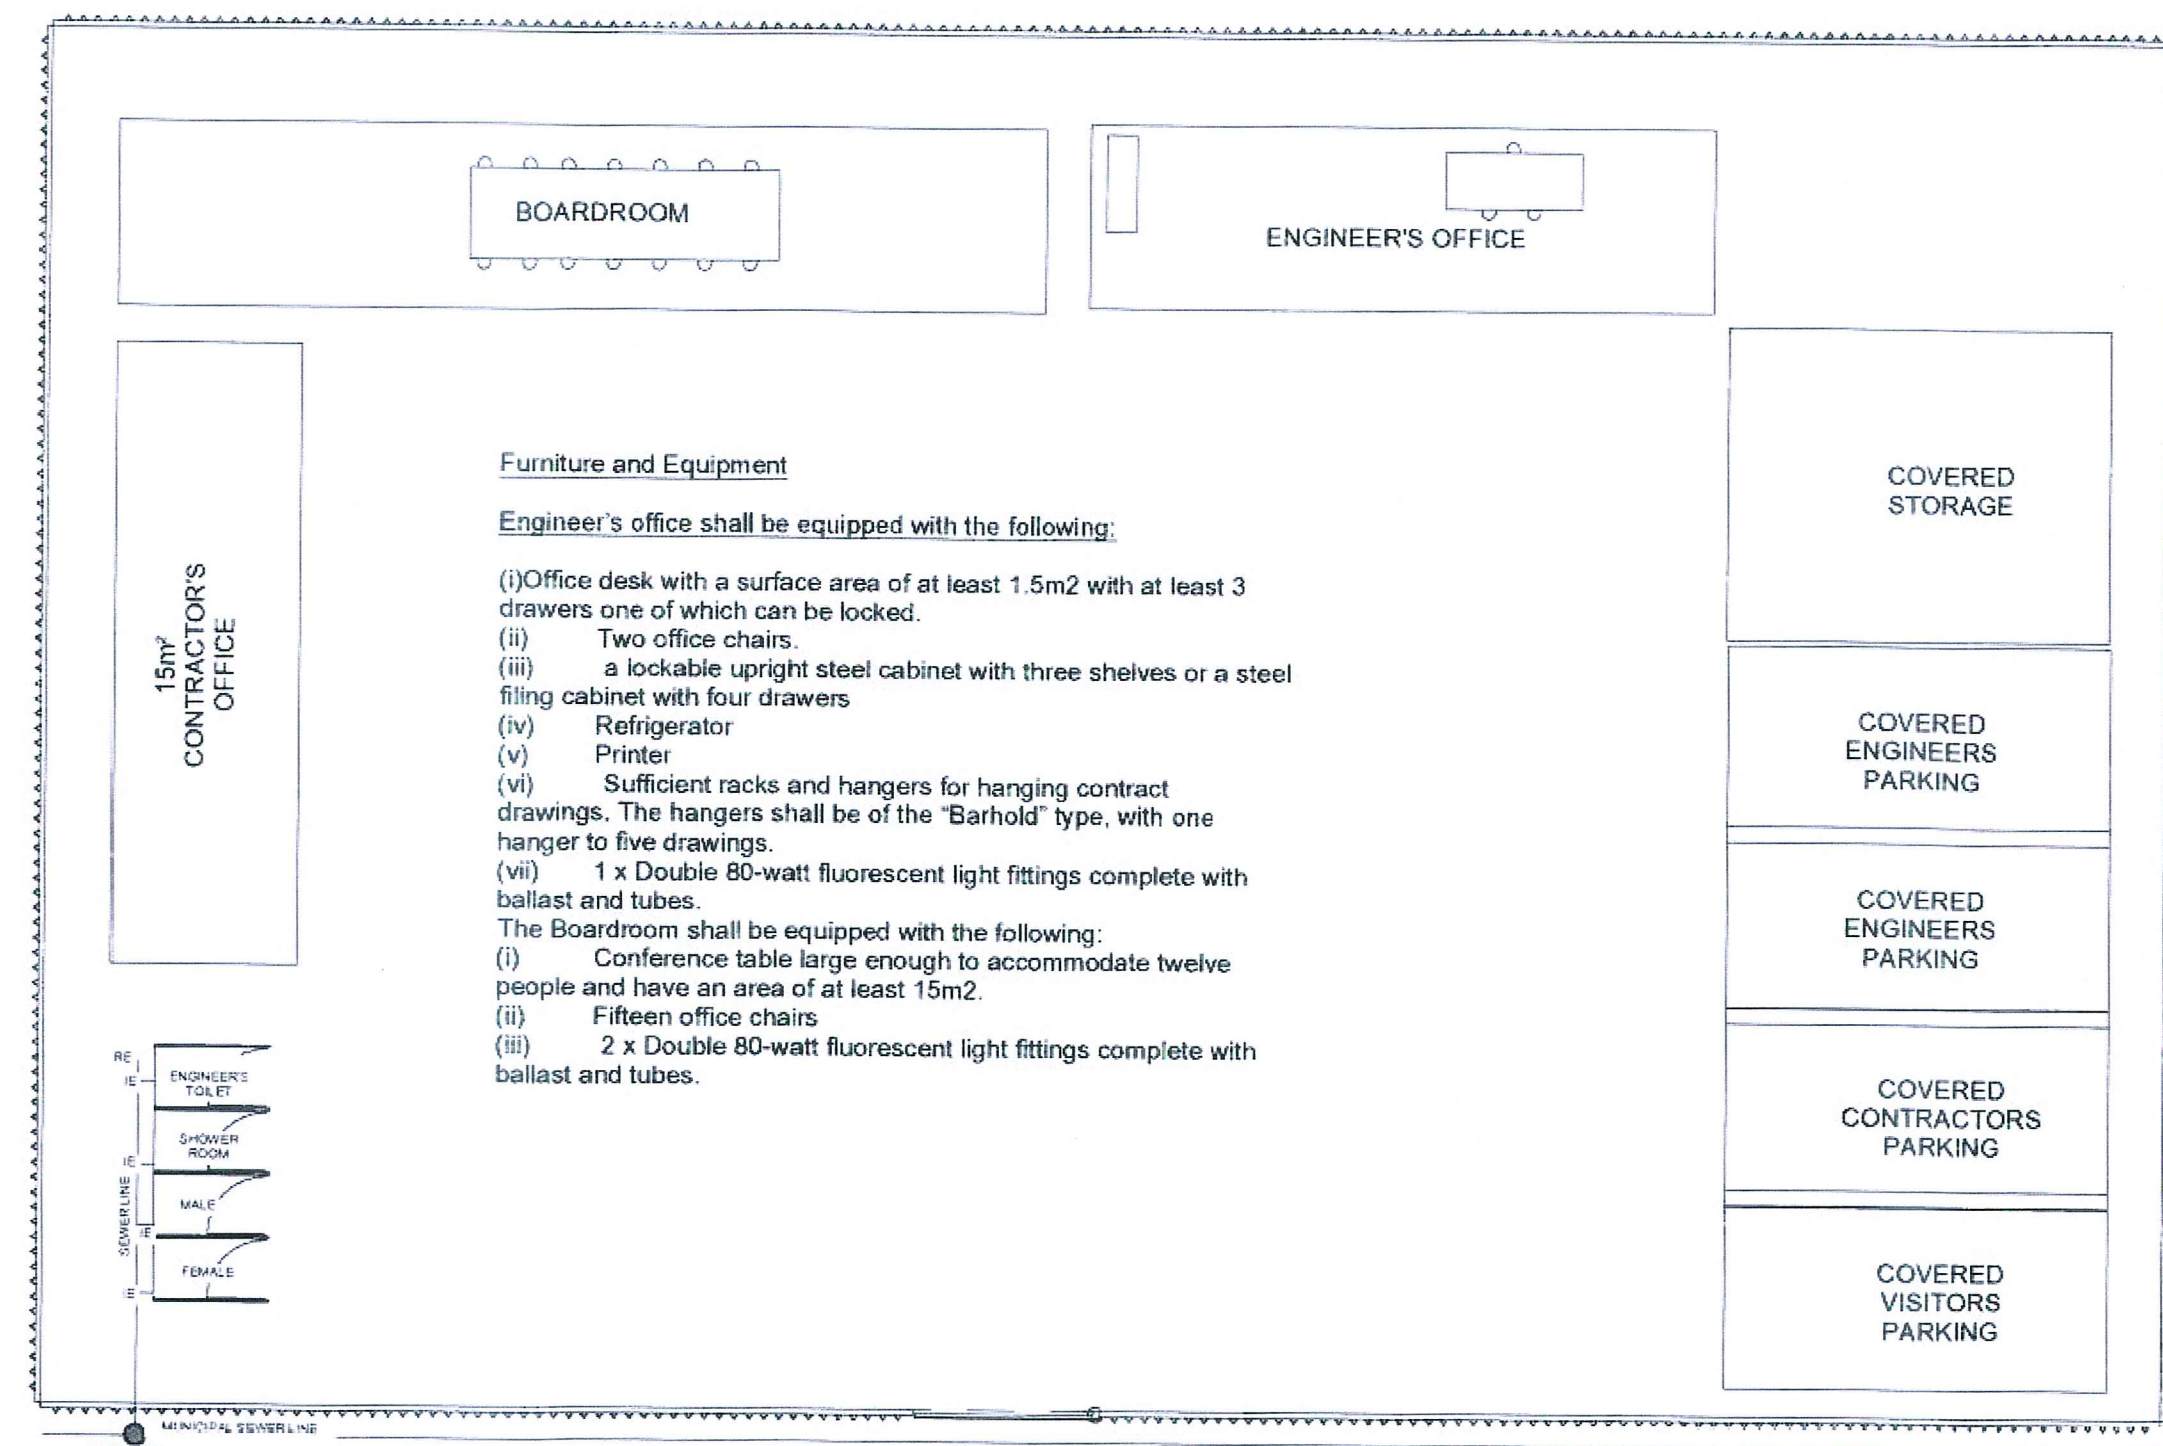


⑦ PROPOSED LAYOUT  
1 : 100


GENERAL NOTES

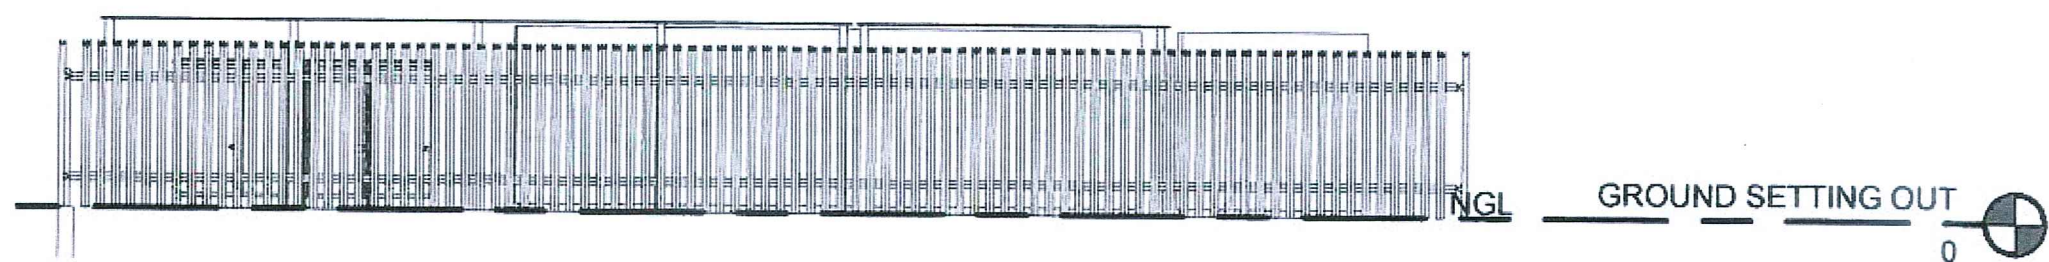


③ East Elevation  
1 : 100

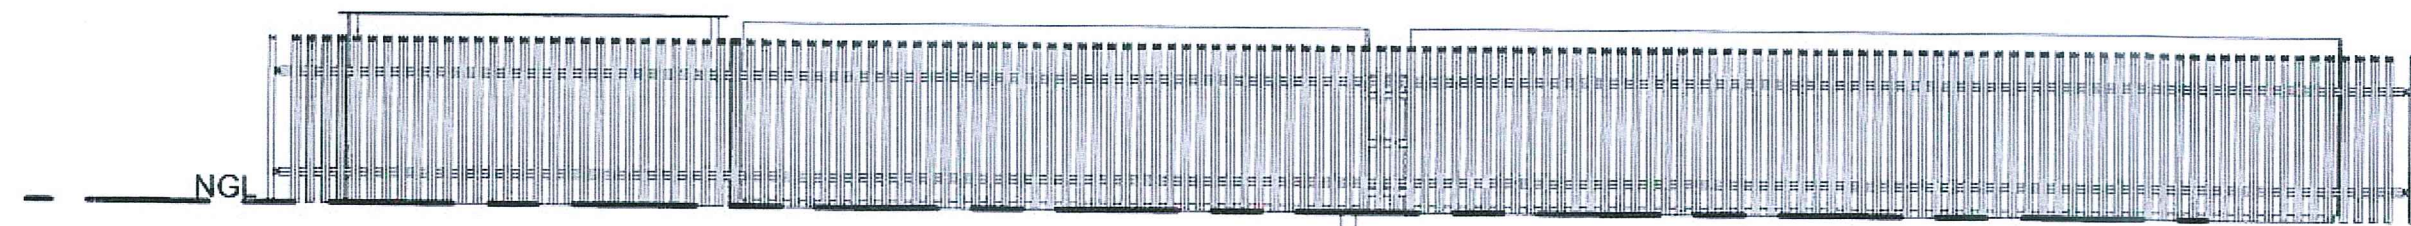

④ North Elevation  
1 : 100

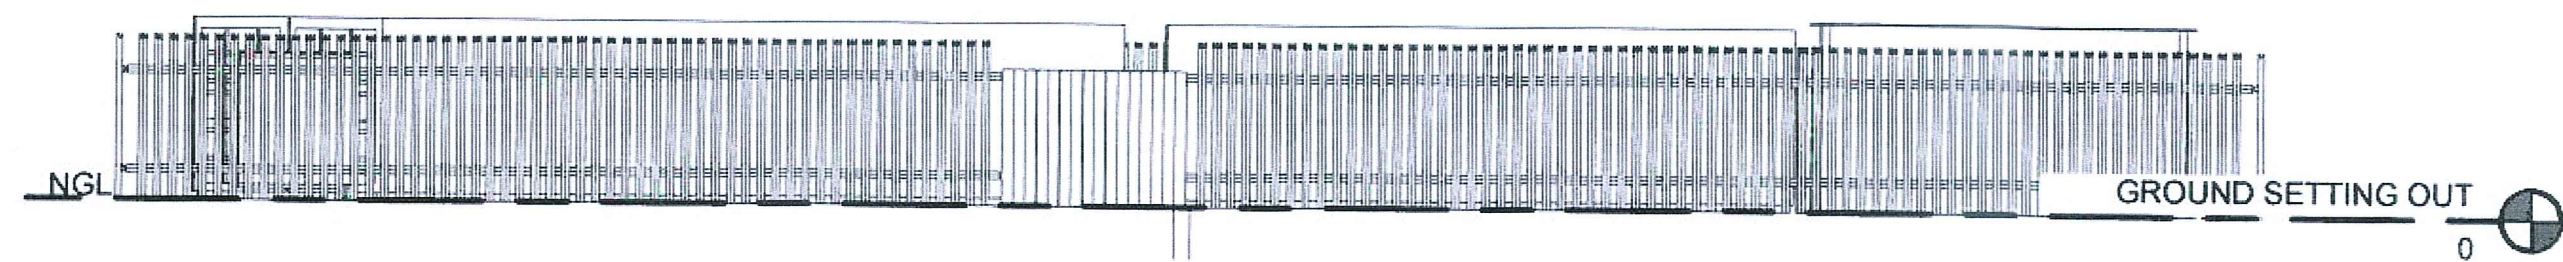


⑤ South Elevation  
1 : 100

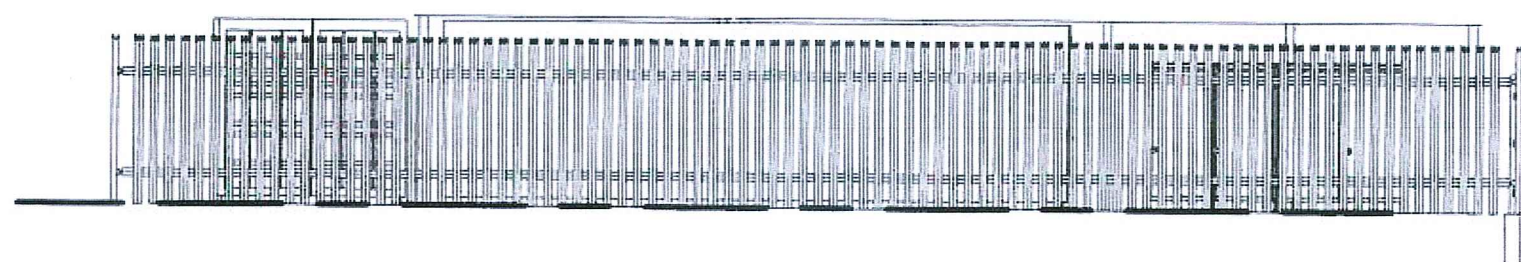

⑥ West Elevation  
1 : 100

SCHEDULE OF AREAS

Dimensions	Boardroom	Engineer's Office
Minimum floor area	28m <sup>2</sup>	15m <sup>2</sup>
Minimum window area	4.0m <sup>2</sup>	3.0m <sup>2</sup>
Minimum window area opening	2.4m <sup>2</sup>	1.5m <sup>2</sup>
Minimum clear height	2.5m	2.5m

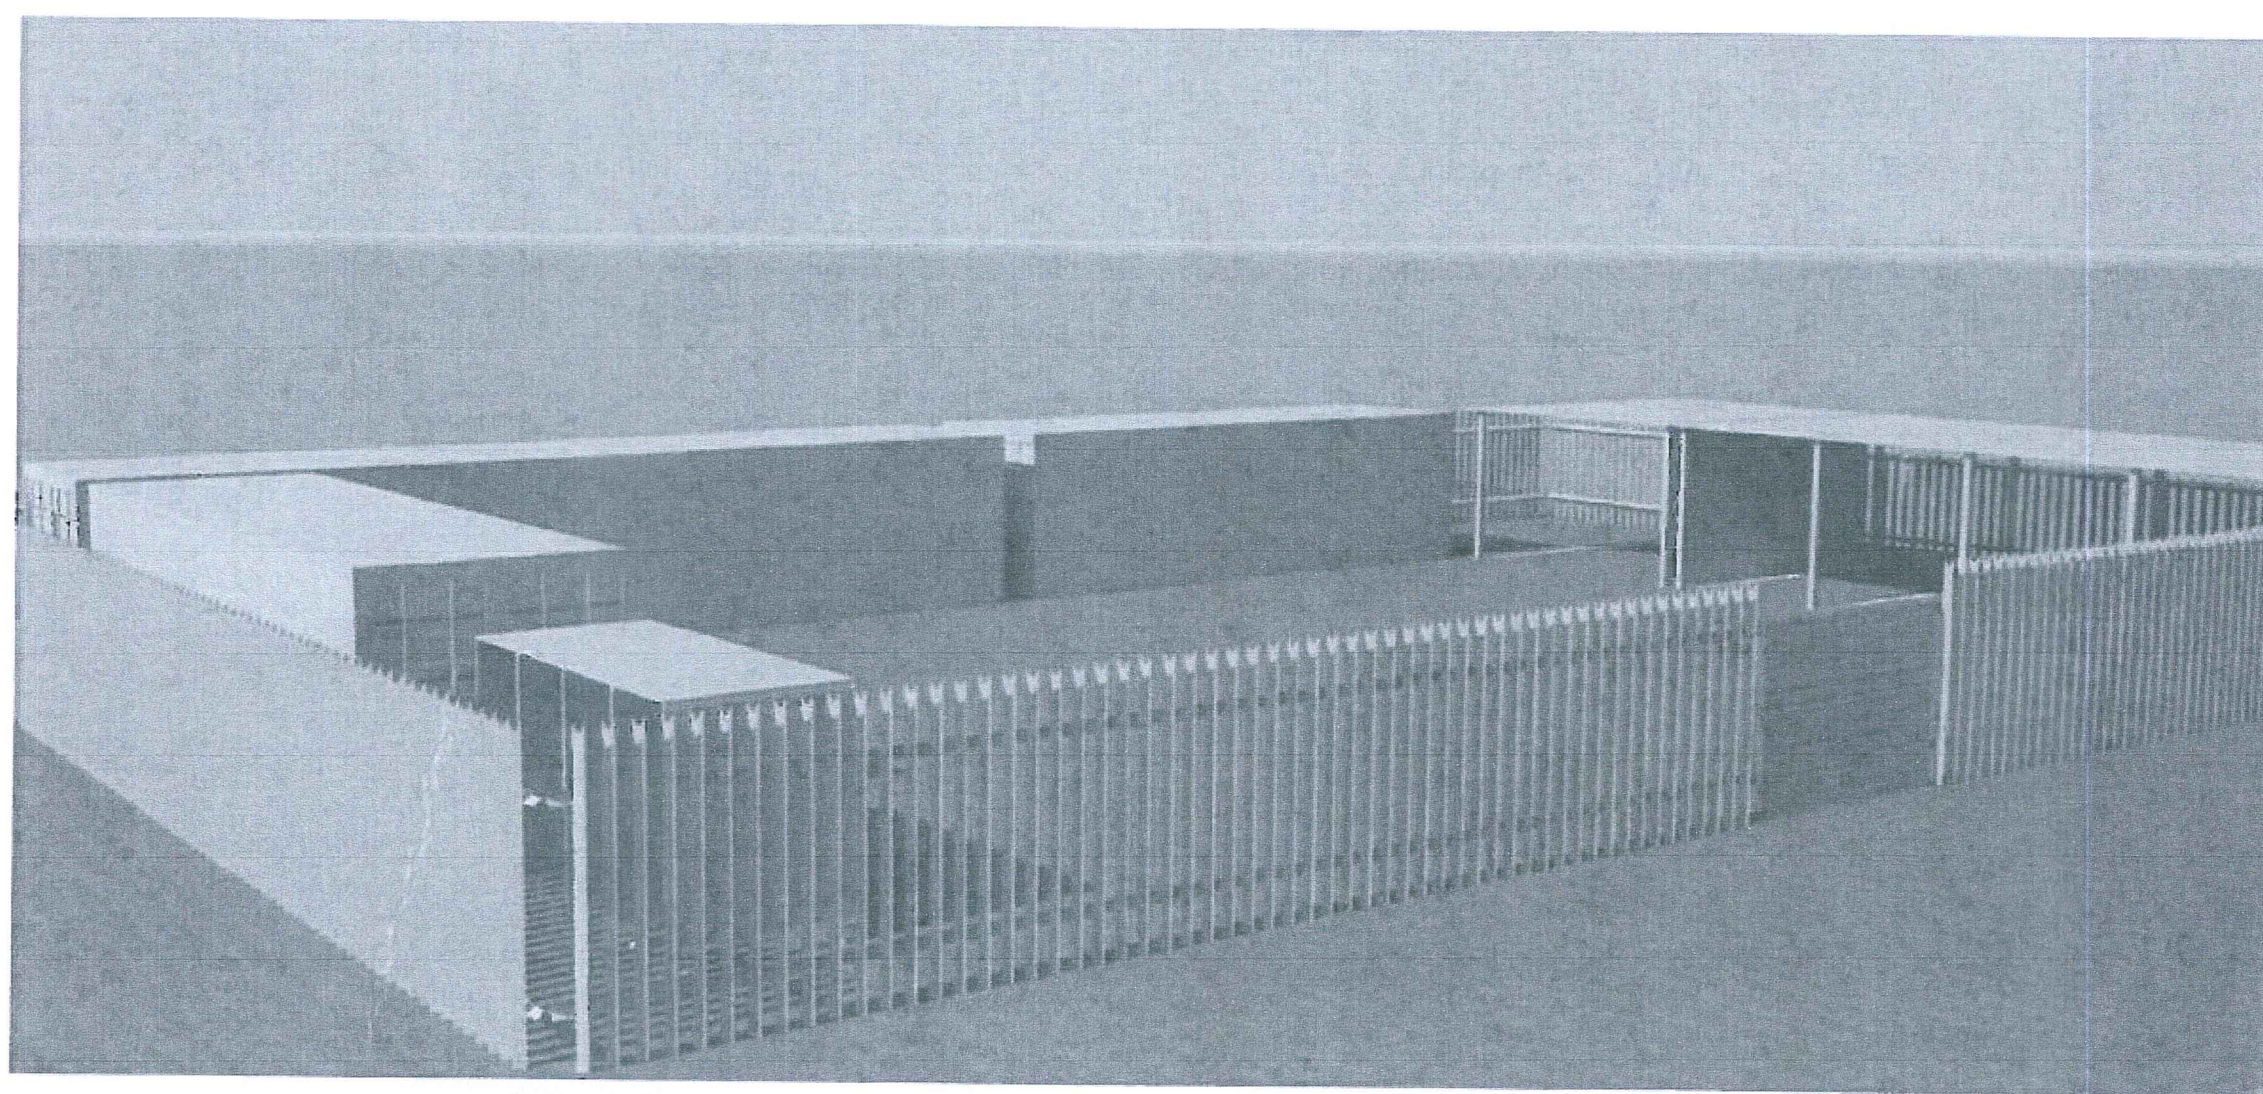

② 3D View Site Render  
1 : 1

CONSULTING ENGINEERS CAPEX DESIGN SECTION SWISS HOUSE 7TH FLOOR	DESIGNED BY: T. Mpandaguta Date:.....	
	DRAWN BY: K. Kolberg Date:.....	
	CHECKED BY: T. Mpandaguta Date:.....	
	Signature:.....	
	ECSA REG. No:.....	
	APPROVED BY: F. Chakana Date:.....	
	Signature:.....	
	ECSA REG. No:.....	



17 HARRISON STREET  
MARSHALLTOWN  
2107

TEL: (011) 688 - 1400  
FAX: (011) 688 - 1529

Joburg

STANDARD DETAIL FOR  
SITE CAMP

SCALE	AMENEDMENTS		DRAWING No. JW 100-DET01-SC01
AS SHOWN	REVISION	DESCRIPTION	DATE

#	#	#
PROJECT No.	DISCIPLINARY	REVISION
SHEET	#	OF
ORIGINAL PAGE SIZE		