



Filename: \\utari.com\\share\\2\\AS\\DWG\\Projects\\Projects\\11242 - Halfway House Water Upgrade - Mechanical.dwg

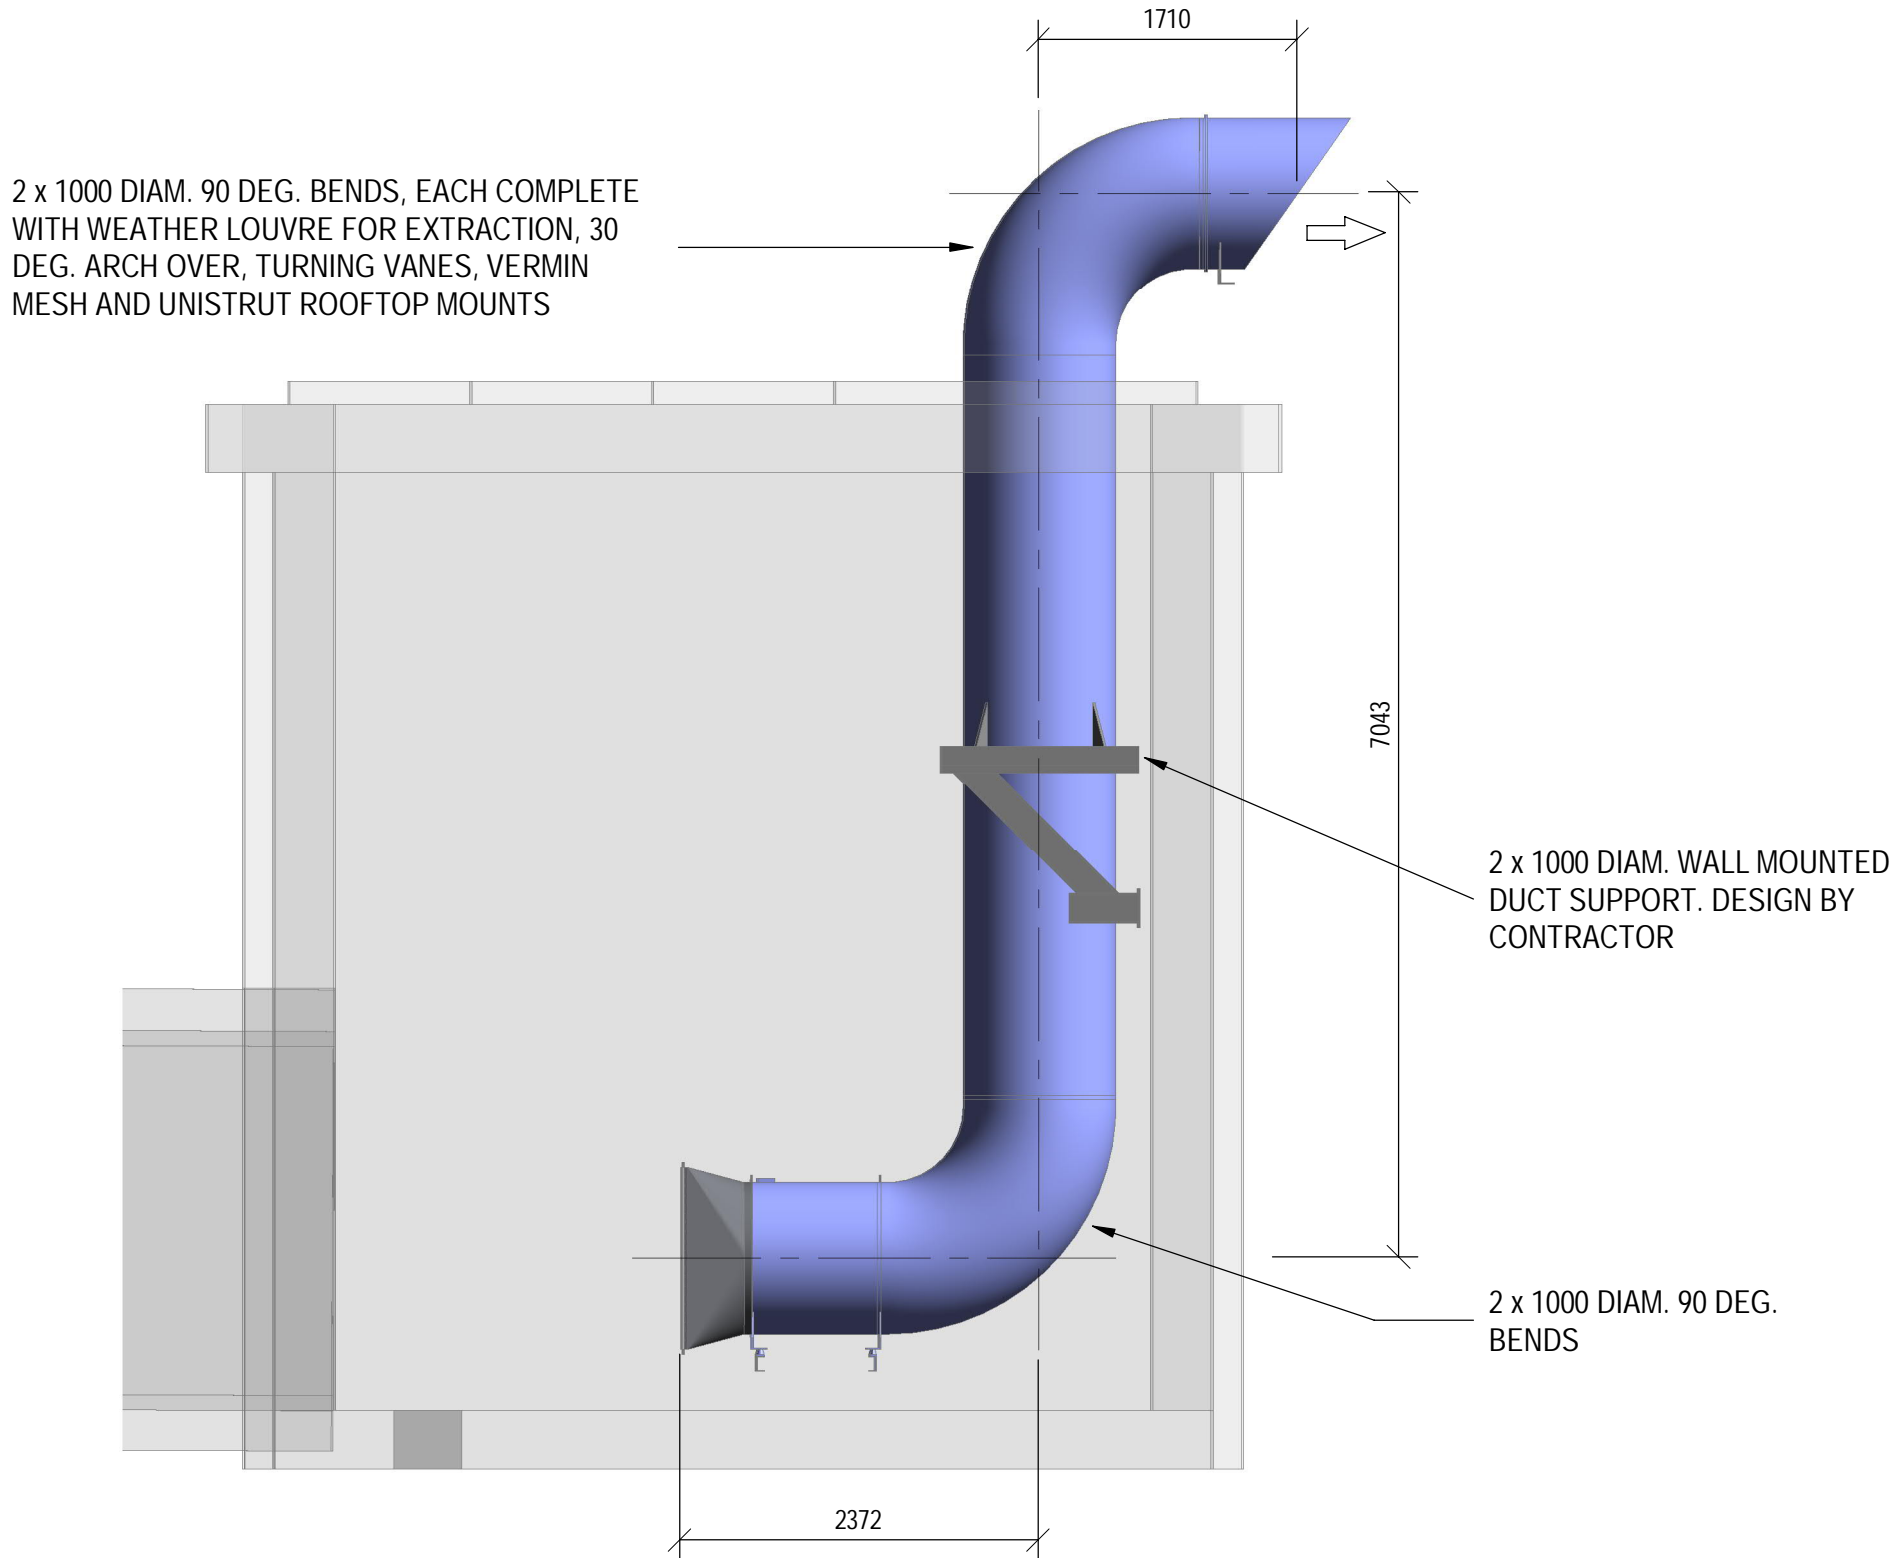


SIDE VIEW - CHAMBER PI23

1 : 50
(SOME STRUCTURAL ELEMENTS REMOVED FOR CLARITY)

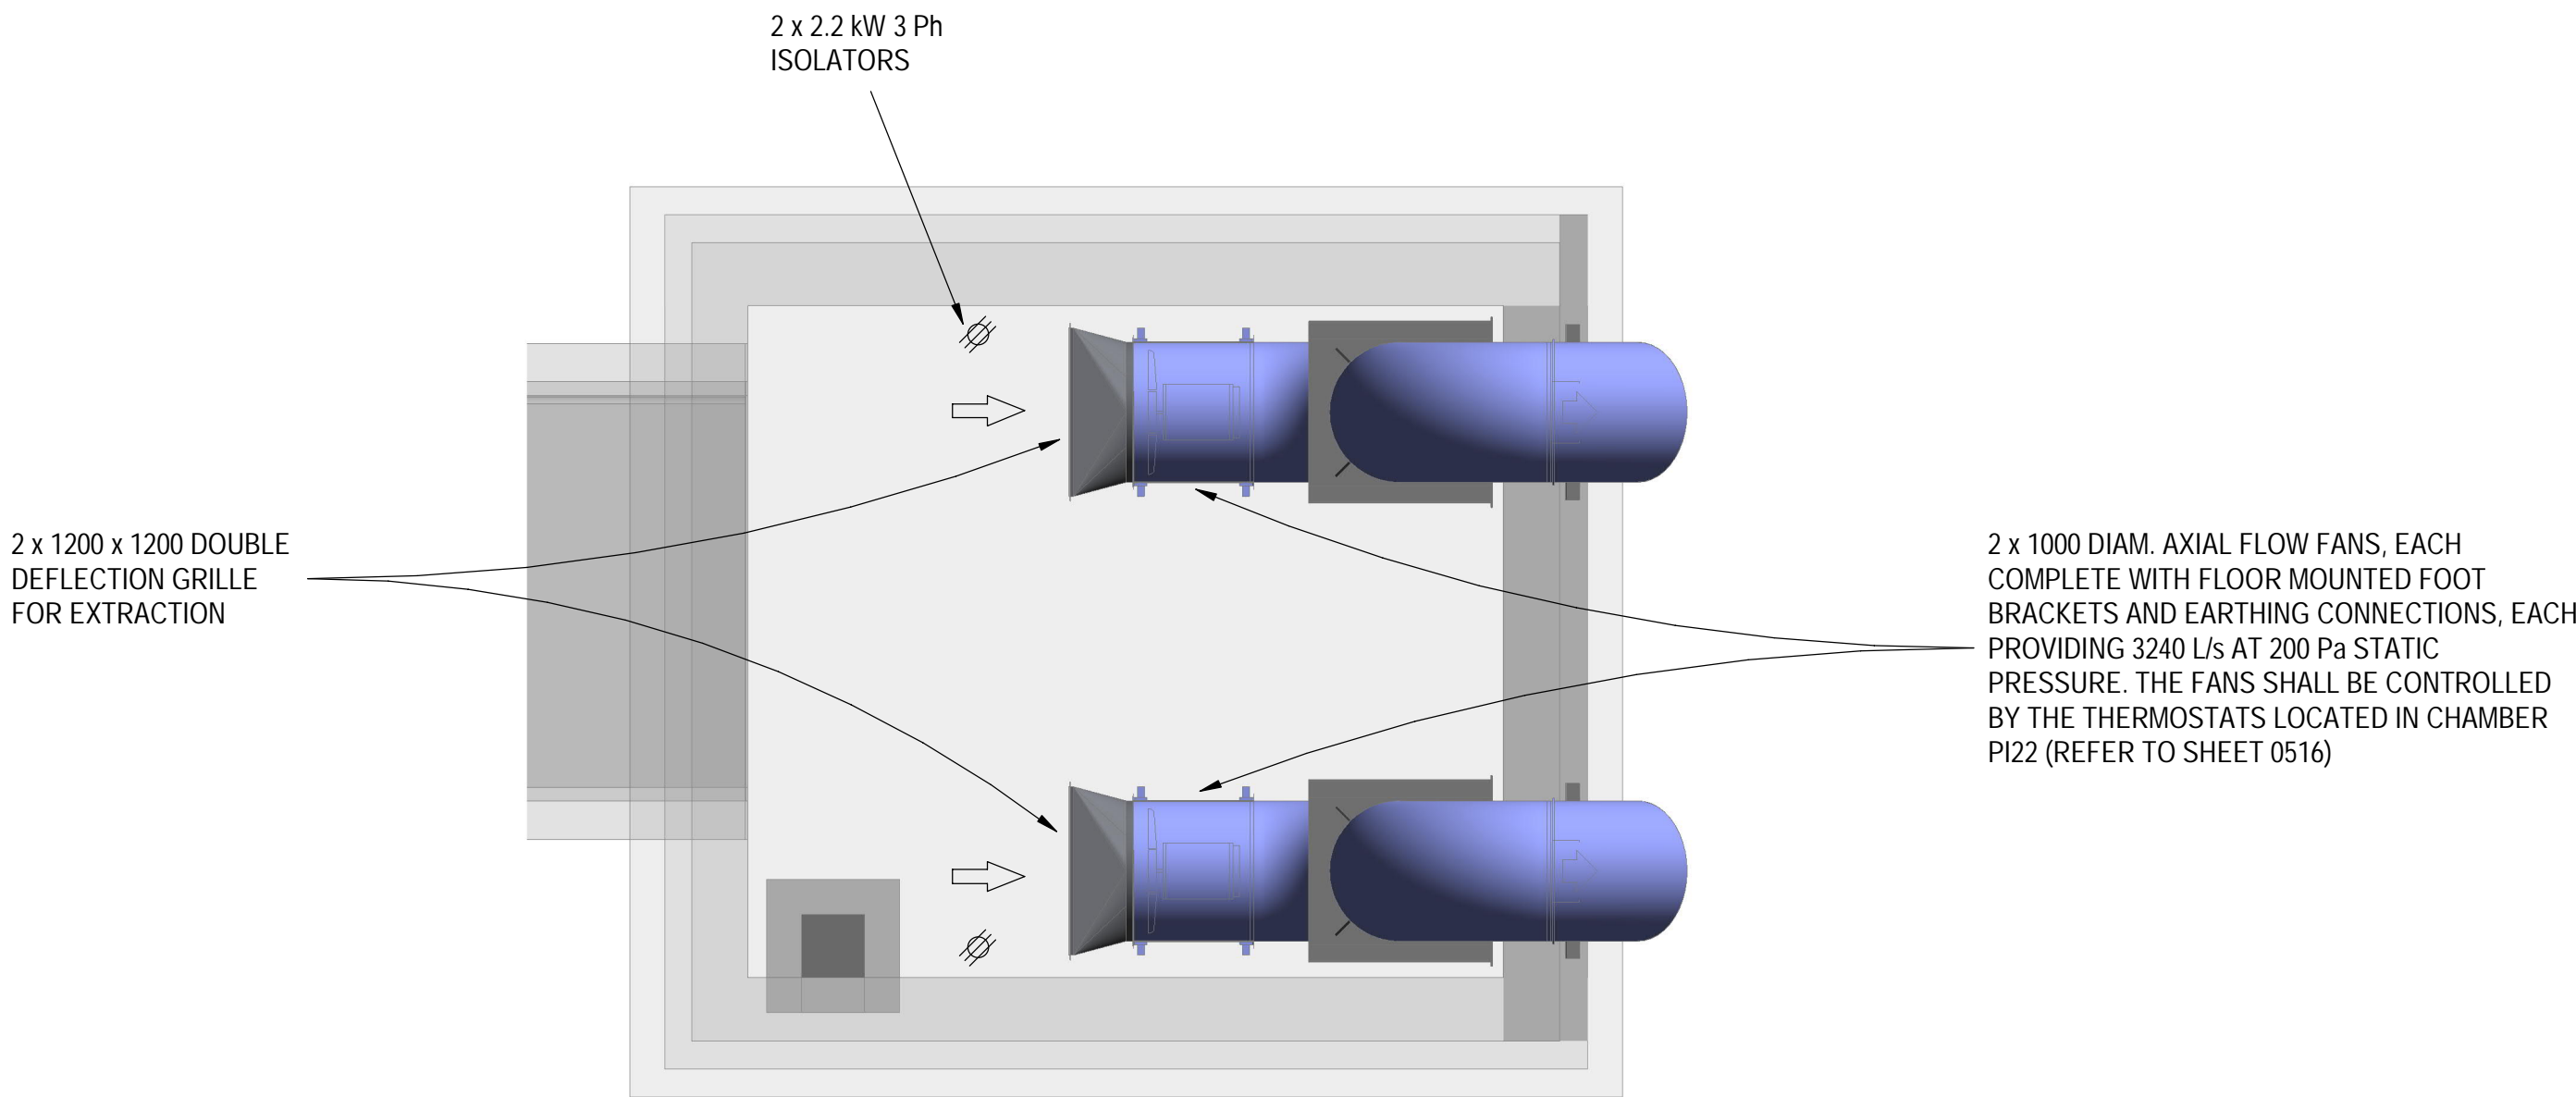

PLAN VIEW - CHAMBER PI23

1 : 50
(SOME STRUCTURAL ELEMENTS REMOVED FOR CLARITY)

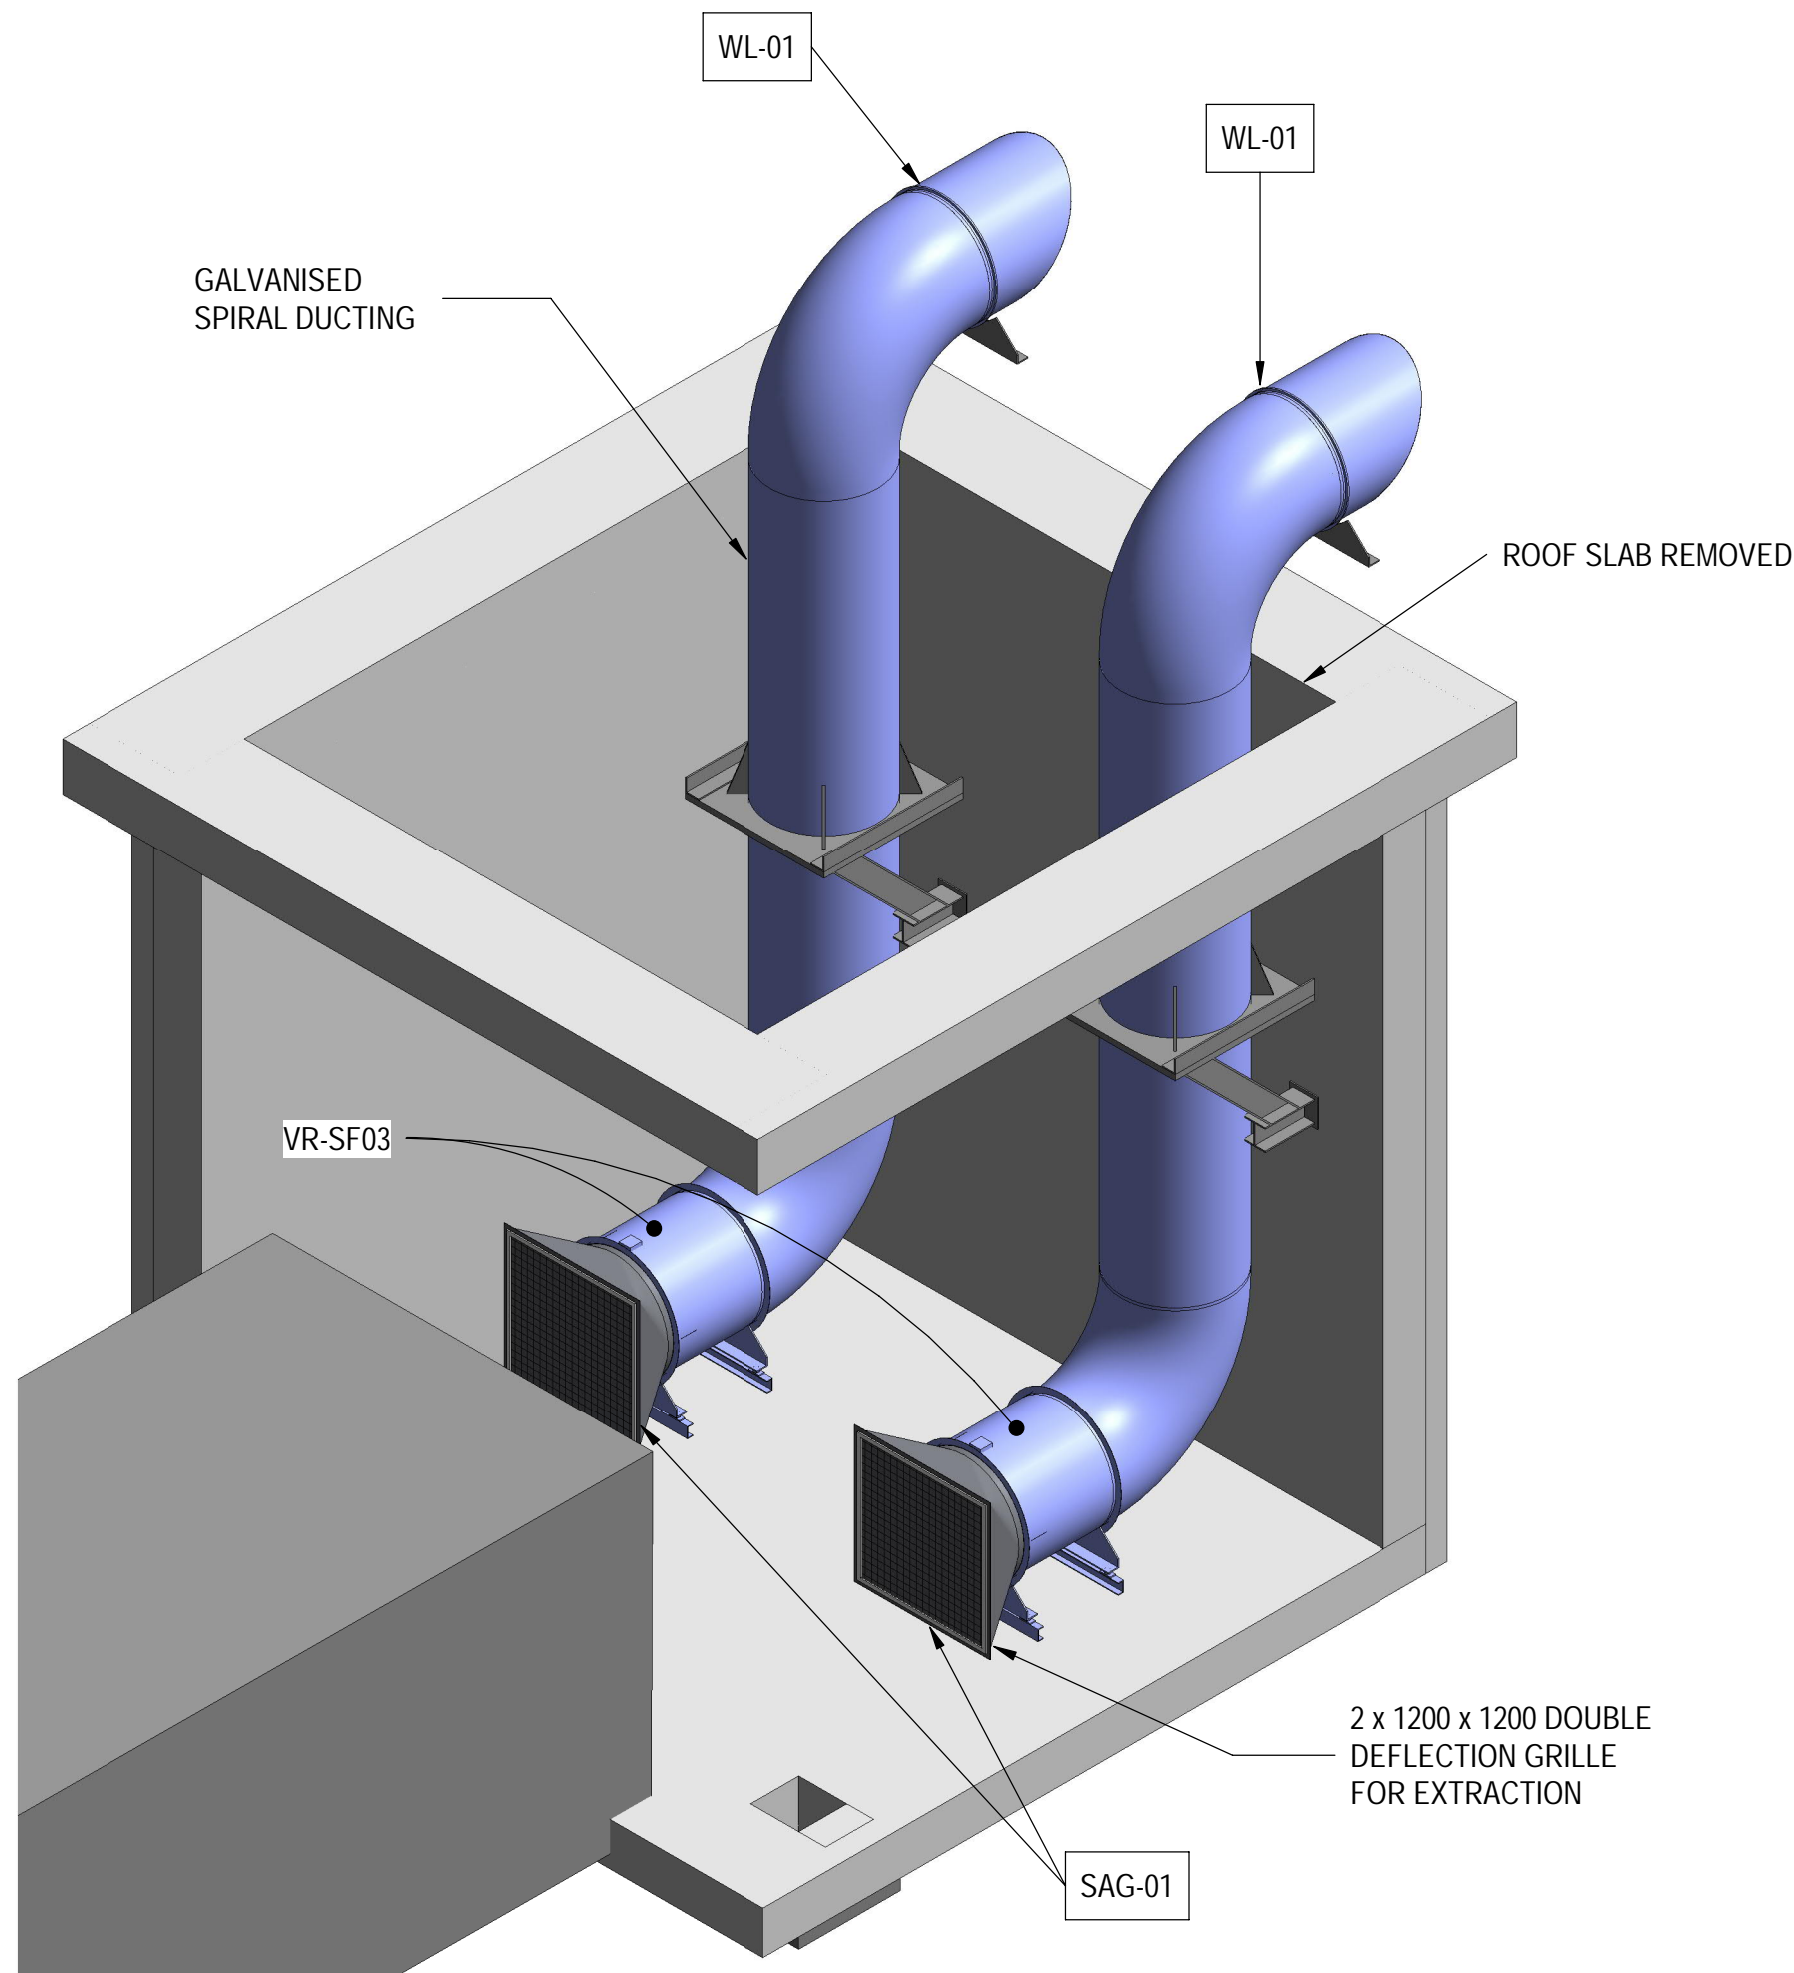

ISOMETRIC VIEW - CHAMBER PI23

NTS
(SOME STRUCTURAL ELEMENTS REMOVED FOR CLARITY)

GENERAL NOTES

1. THIS DRAWING SHALL BE READ IN CONJUNCTION WITH ALL OTHER CONTRACT DOCUMENTATION
2. DO NOT SCALE THESE DRAWINGS
3. ALL DIMENSIONS IN MILLIMETERS UNLESS OTHERWISE NOTED
4. THE DIMENSIONS SHOWN ARE INDICATIVE AND THE CONTRACTOR SHALL VERIFY ALL DIMENSIONS ON SITE
5. REFER TO SCHEDULE ON SHEET 0516

CONSULTING ENGINEERS
ZUTARI
IMPACT. ENGINEERED.

32A JELICOE AVENUE
OXFORD CORNER
ROSEBANK
SOUTH AFRICA

TEL: +27 11 214 4500

CLIENT

17 HARRISON
STREET
MARSHALLTOWN
2107

DESIGNED

S.C.

20.10.21

DRAWN

S.C.

20.10.21

CHECKED

M.B.

20.10.21

APPROVED BY:

S.R.

SIGNATURE

DATE

ECSA REG. No.

CHECKED BY:

SIGNATURE

DATE

ECSA REG. No.



17 HARRISON STREET
MARSHALLTOWN
2107

TEL: (011) 688-1400
FAX: (011) 688-1529



HALFWAY HOUSE RESERVOIR

ACCESS CHAMBERS
VENTILATION
SHEET 2 OF 3

APPROVAL BY JW DEPOT

CHECKED

SIGNATURE

DATE

SCALE

AS SHOWN

REVISIONS

REV:

DESCRIPTION

DATE:

TO

FOR TENDER

XX.10.21

APPROVAL BY JW PLANNING

CHECKED

SIGNATURE

DATE

APPROVED BY:

SIGNATURE

DATE

DRAWING No.

PROJECT No.

DRAWING No.

REV.

111242

-

0000-DRG-WW-0517

-

T0

PROJECT No.

DRAWING No.

REV.

A1

SHEET

2

OF

3

ORIGINAL PAGE SIZE

FILE No.