



Filename: \\utari.com\share\2\AS\Projects\Projects\11242 - Halfway House Water Upgrade - Mechanical.dwg

- GENERAL NOTES
1. THIS DRAWING SHALL BE READ IN CONJUNCTION WITH ALL OTHER CONTRACT DOCUMENTATION
 2. DO NOT SCALE THESE DRAWINGS
 3. ALL DIMENSIONS IN MILLIMETERS UNLESS OTHERWISE NOTED
 4. THE DIMENSIONS SHOWN ARE INDICATIVE AND THE CONTRACTOR SHALL VERIFY ALL DIMENSIONS ON SITE
 5. REFER TO SCHEDULE ON SHEET 0516

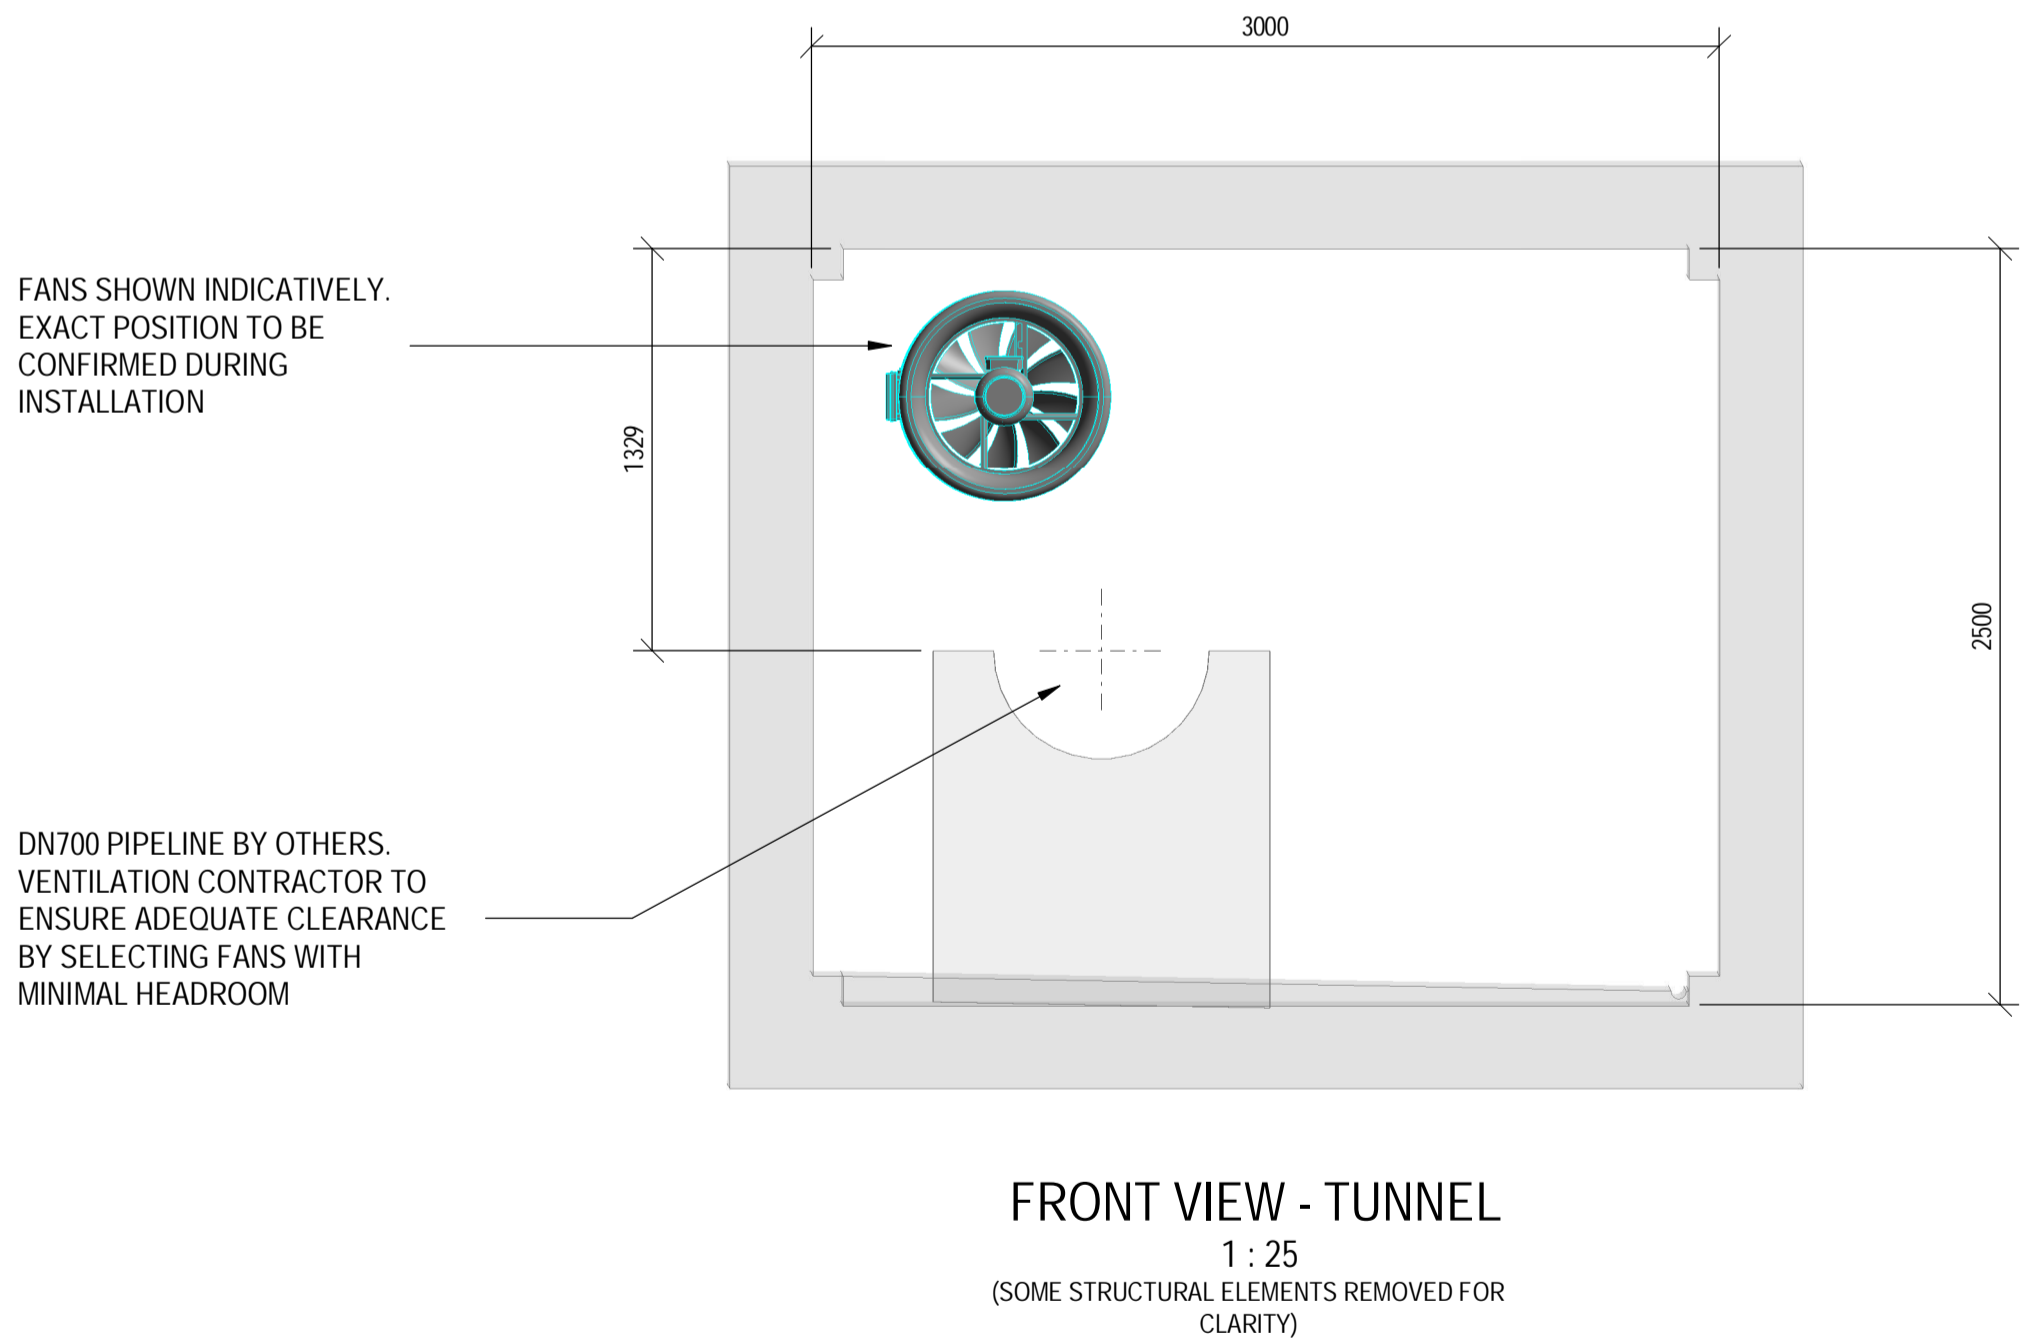

CONSULTING ENGINEERS ZUTARI IMPACT. ENGINEERED. 32A JELICOE AVENUE OXFORD CORNER ROSEBANK SOUTH AFRICA TEL: +27 11 214 4500	DESIGNED	S.C.	20.10.21
	DRAWN	S.C.	20.10.21
	CHECKED	M.B.	20.10.21
	APPROVED BY:	R.S.	
CLIENT 17 HARRISON STREET MARSHALLTOWN 2107	ECSA REG. No.	SIGNATURE	DATE
	CHECKED BY:	SIGNATURE	DATE
	ECSA REG. No.		

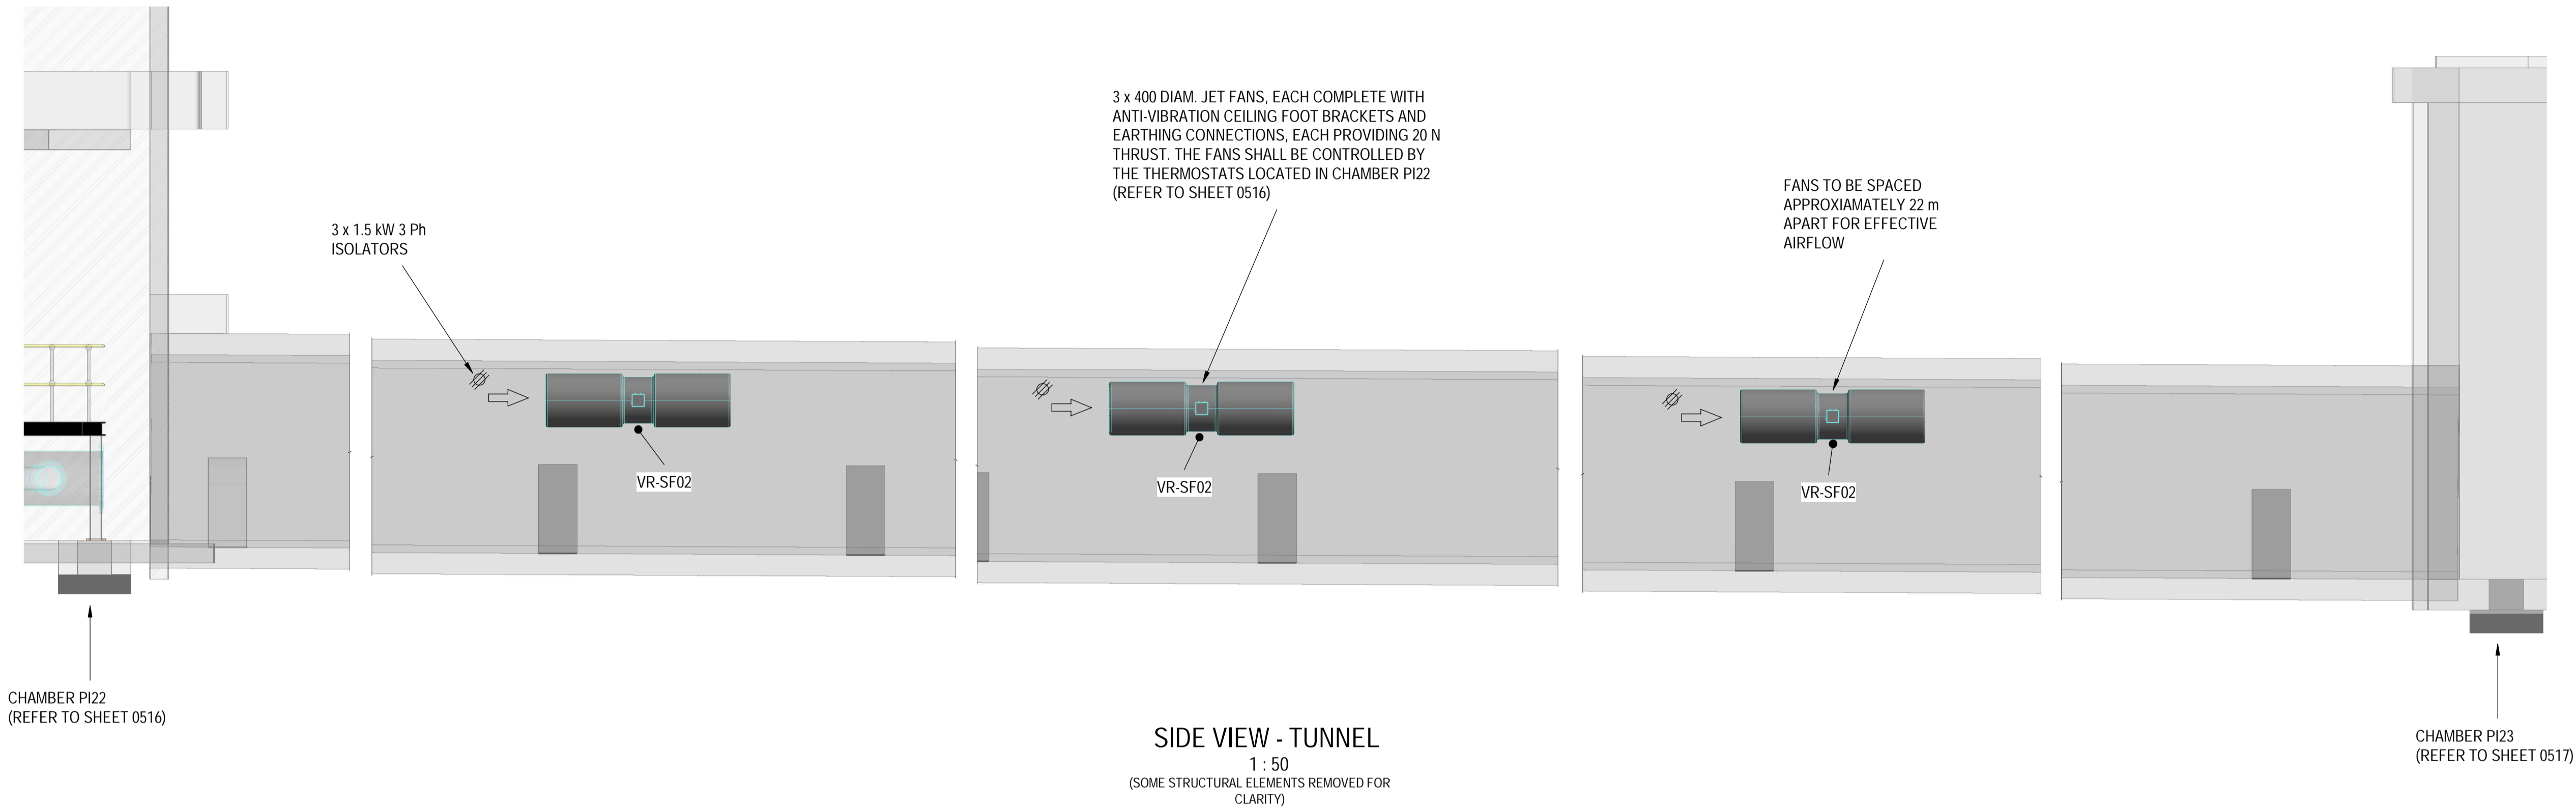

17 HARRISON STREET
MARSHALLTOWN
2107
TEL: (011) 688-1400
FAX: (011) 688-1529



HALFWAY HOUSE RESERVOIR

ACCESS CHAMBERS
VENTILATION
SHEET 3 OF 3

APPROVAL BY JW DEPOT			SCALE	AMENDMENTS		
CHECKED			AS SHOWN	REV:	DESCRIPTION	DATE:
APPROVED BY:				TO	FOR TENDER	XX.10.21
	SIGNATURE	DATE				
APPROVAL BY JW PLANNING						
CHECKED						
APPROVED BY:						
	SIGNATURE	DATE				

DRAWING No.		
111242	- 0000-DRG-WW-0518	- T0
PROJECT No.	DRAWING No.	REV.
A1	SHEET 3	OF 3
ORIGINAL PAGE SIZE		
FILE No.		