

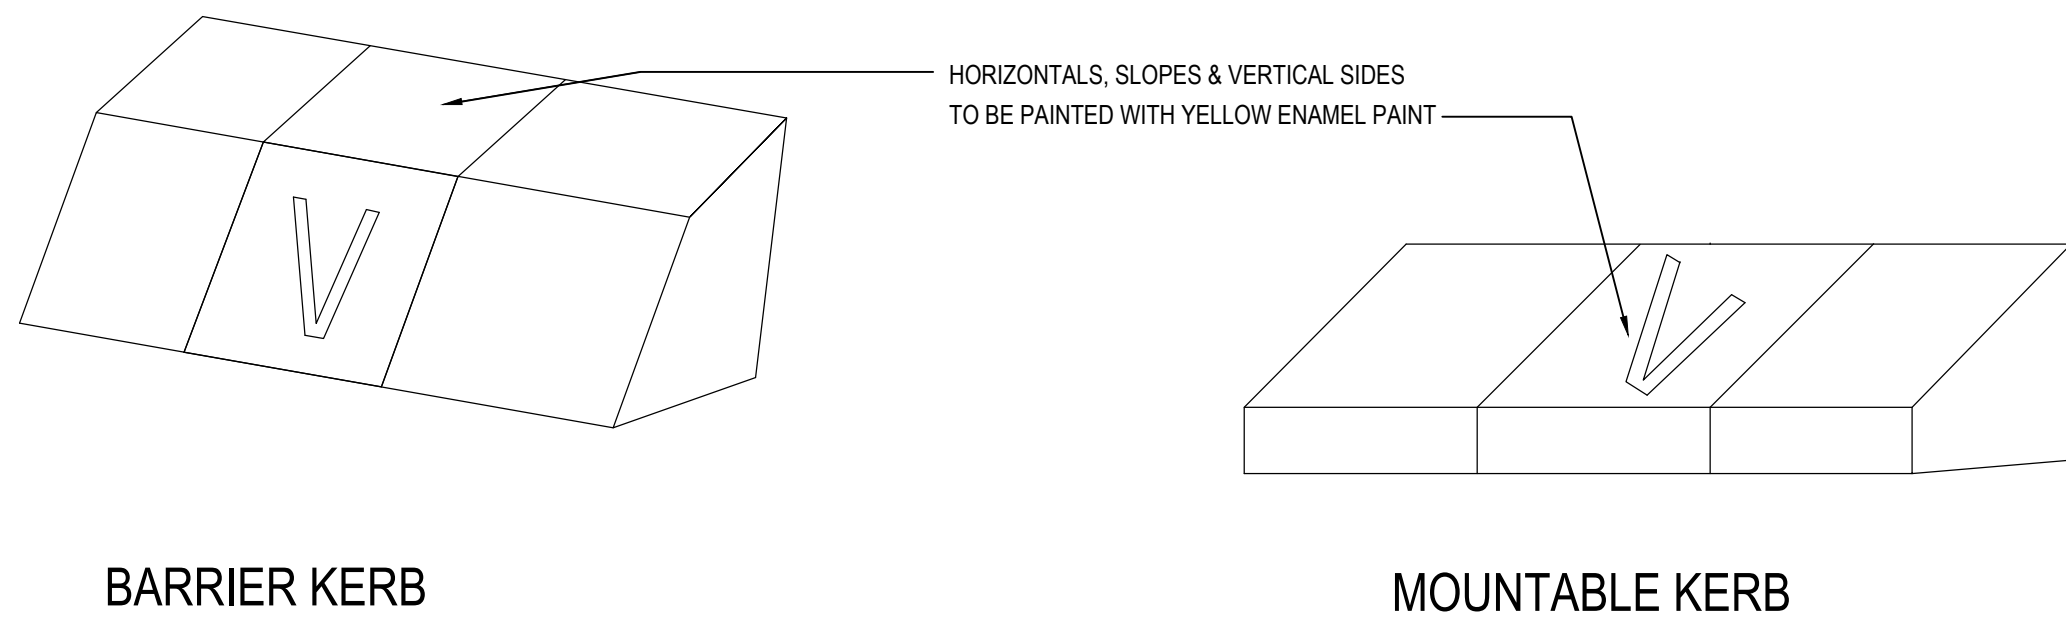


SIZES OF MARKERS:
CAPITALS - SERIES E, 102mm IN SIZE ACCORDING TO THE S.A.
BOOK OF ROAD SIGNS.



- VALVE MARKER-"V" MUST BE PAINTED
- WATER PIPE MARKER-"W"

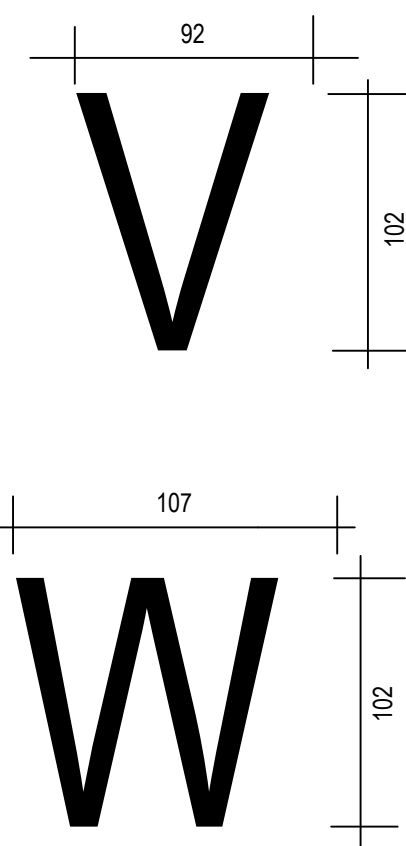


DETAILS OF SERVICE MARKERS

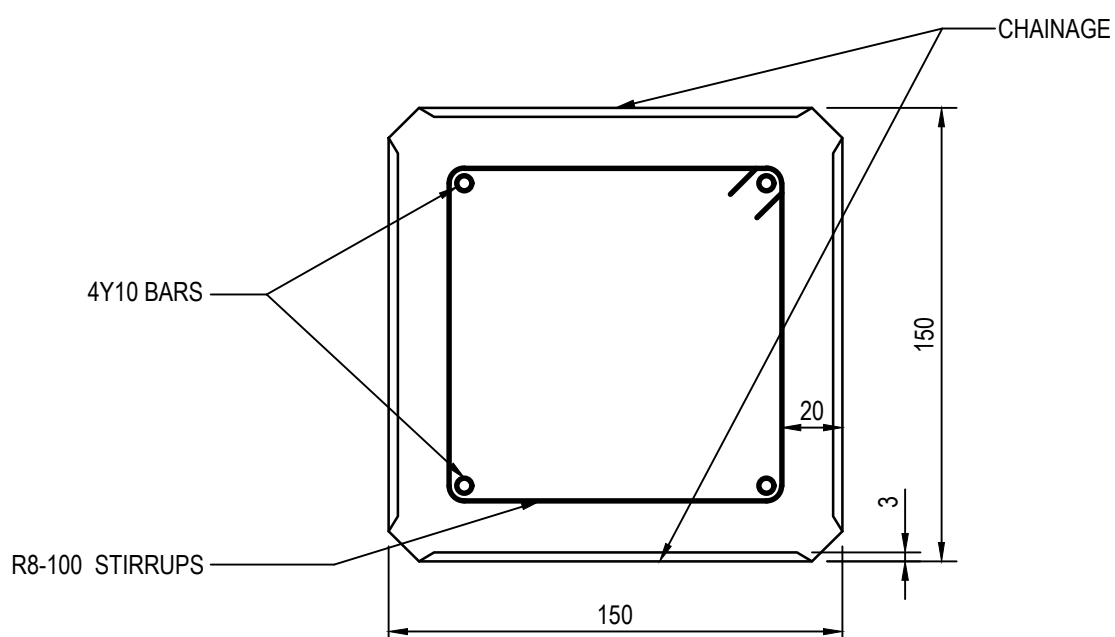

SECTION 01-01
SCALE 1:5

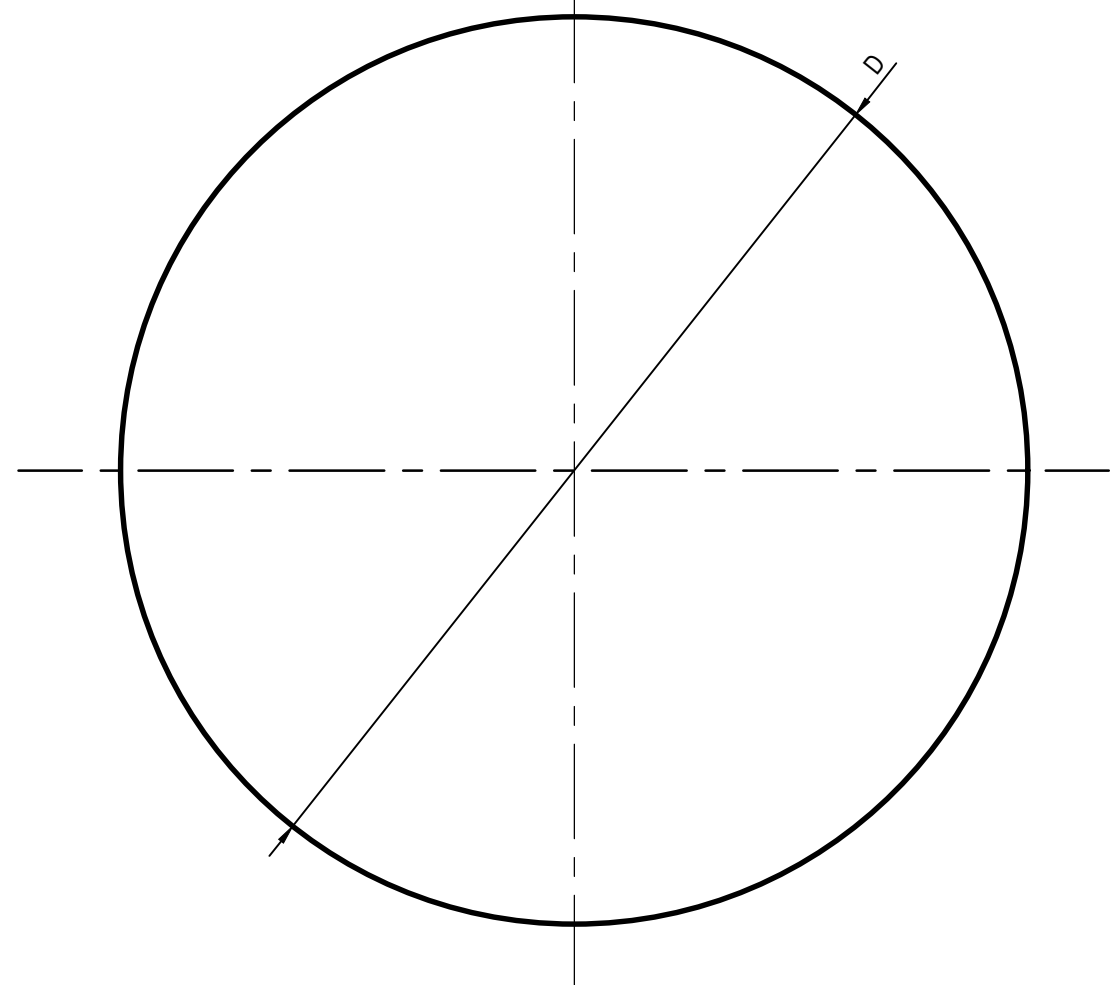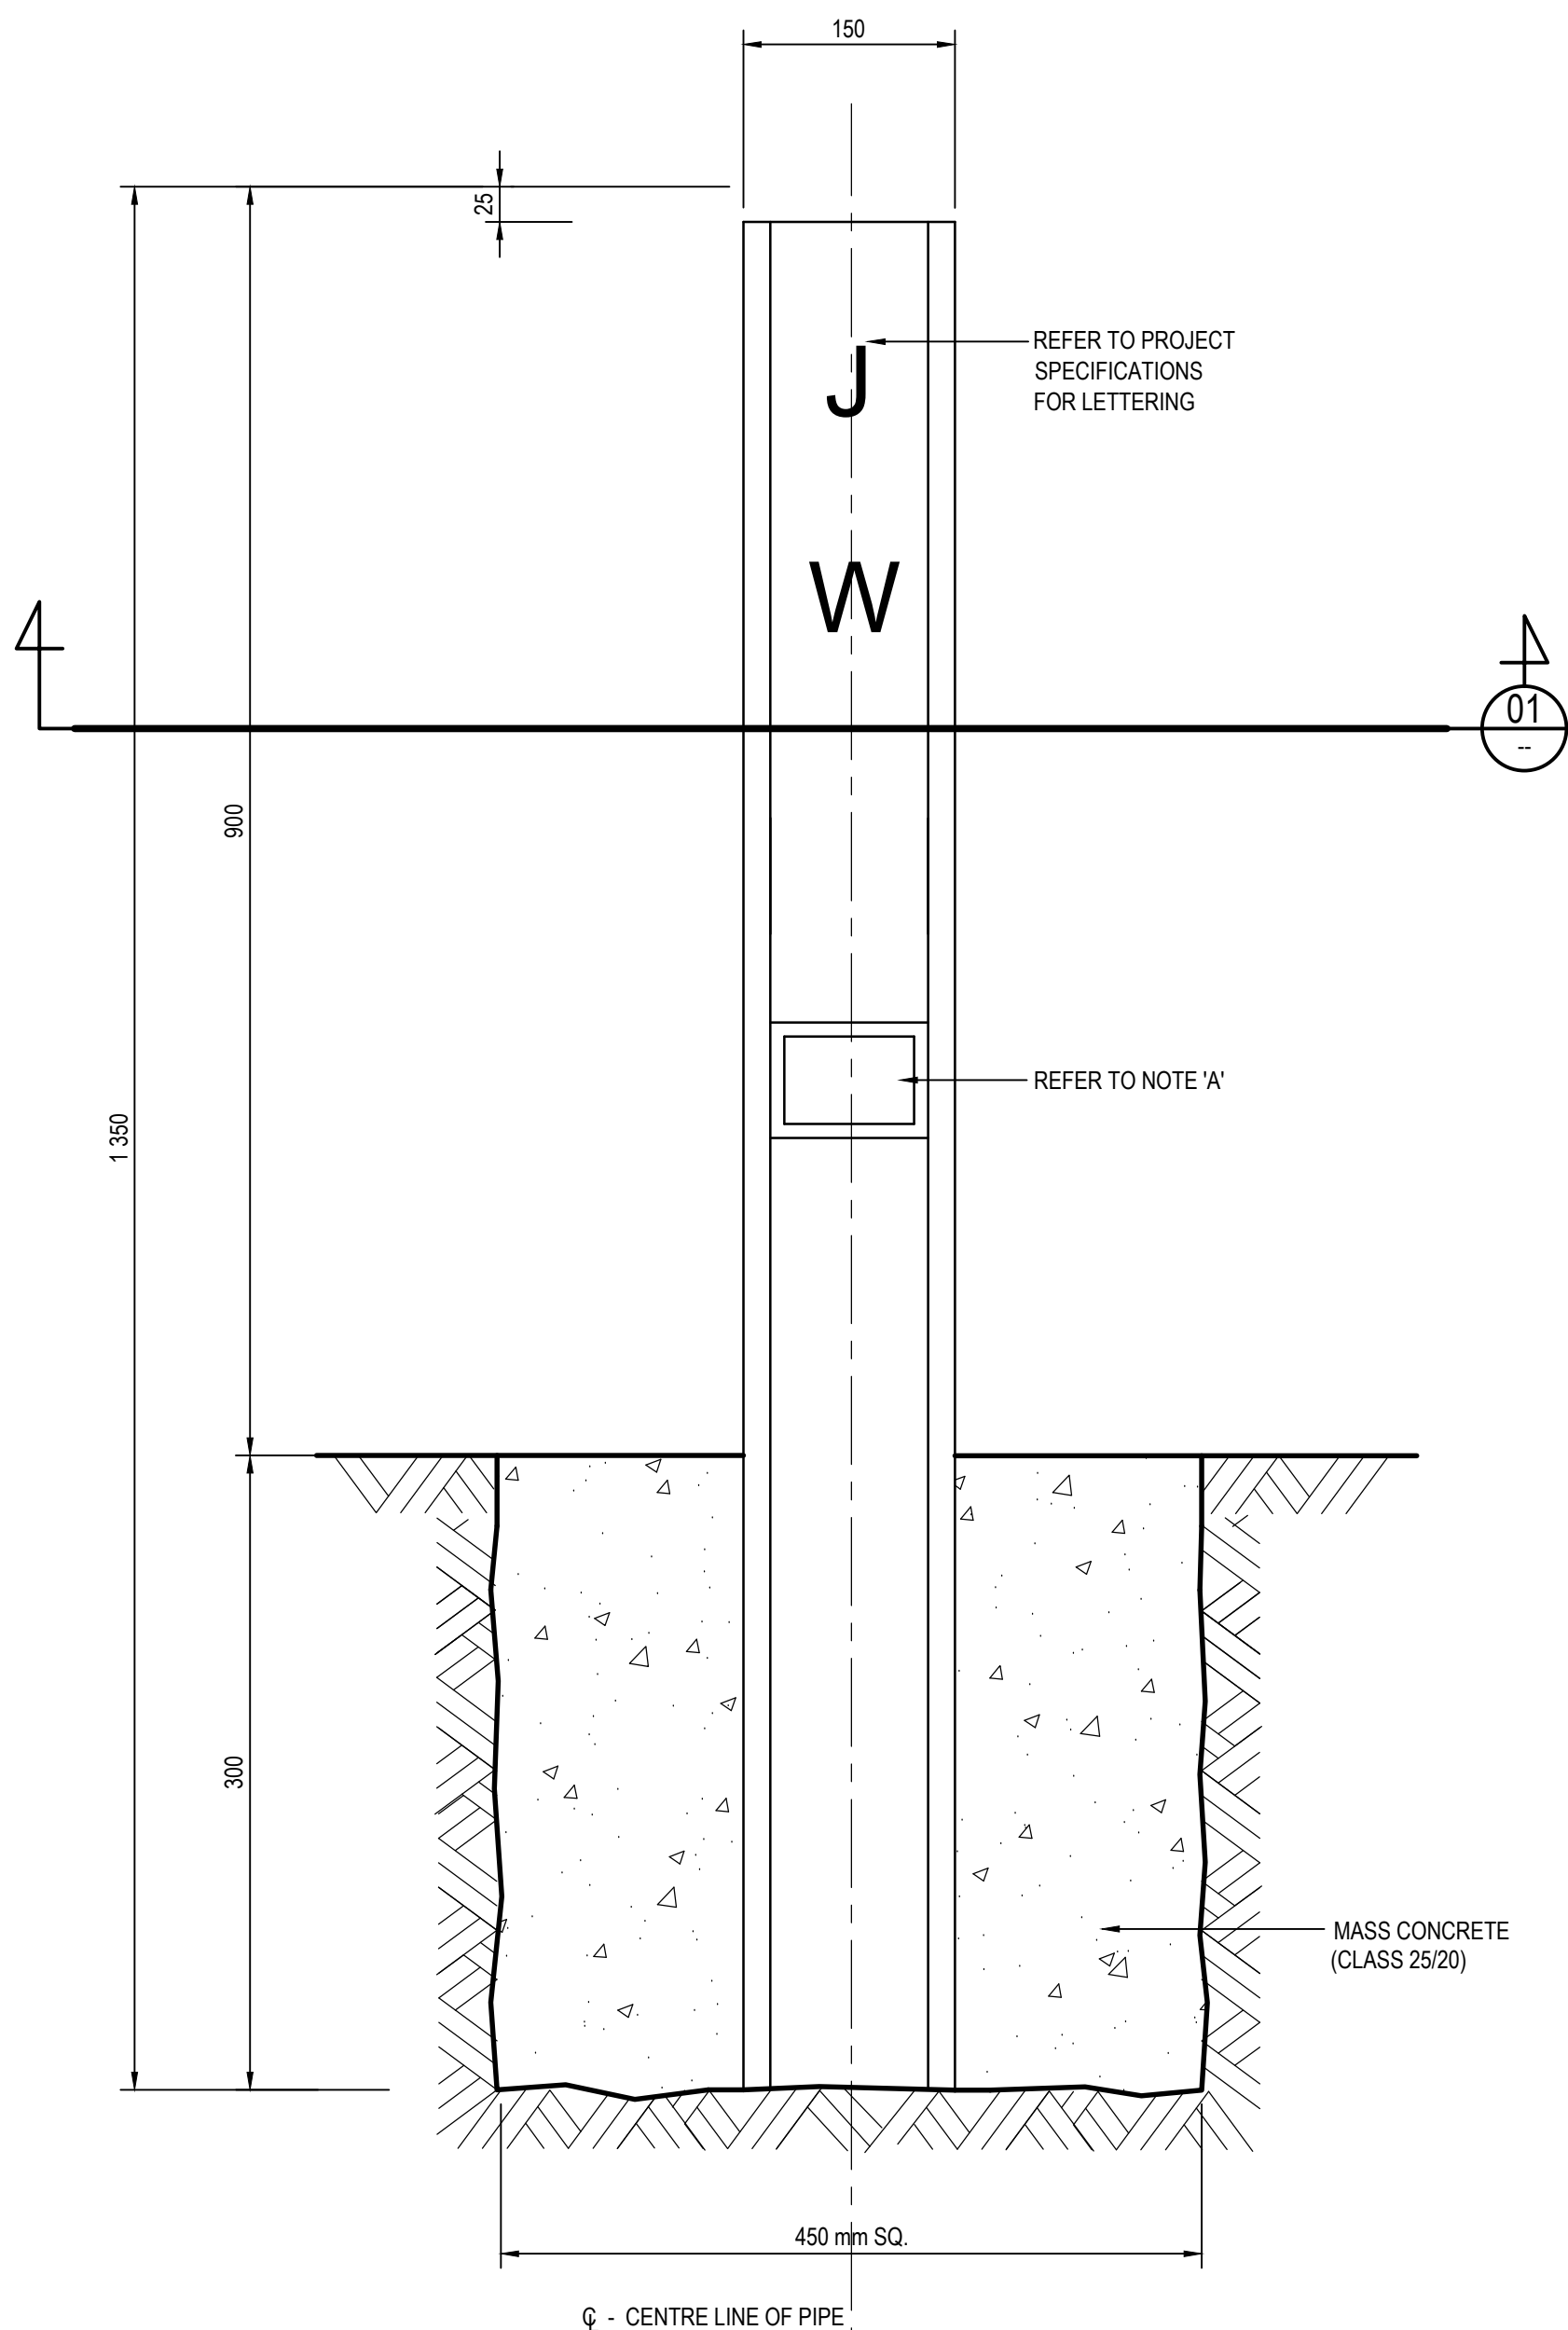

PIPELINE PRECAST CONCRETE
MARKER POST
SCALE 1:5

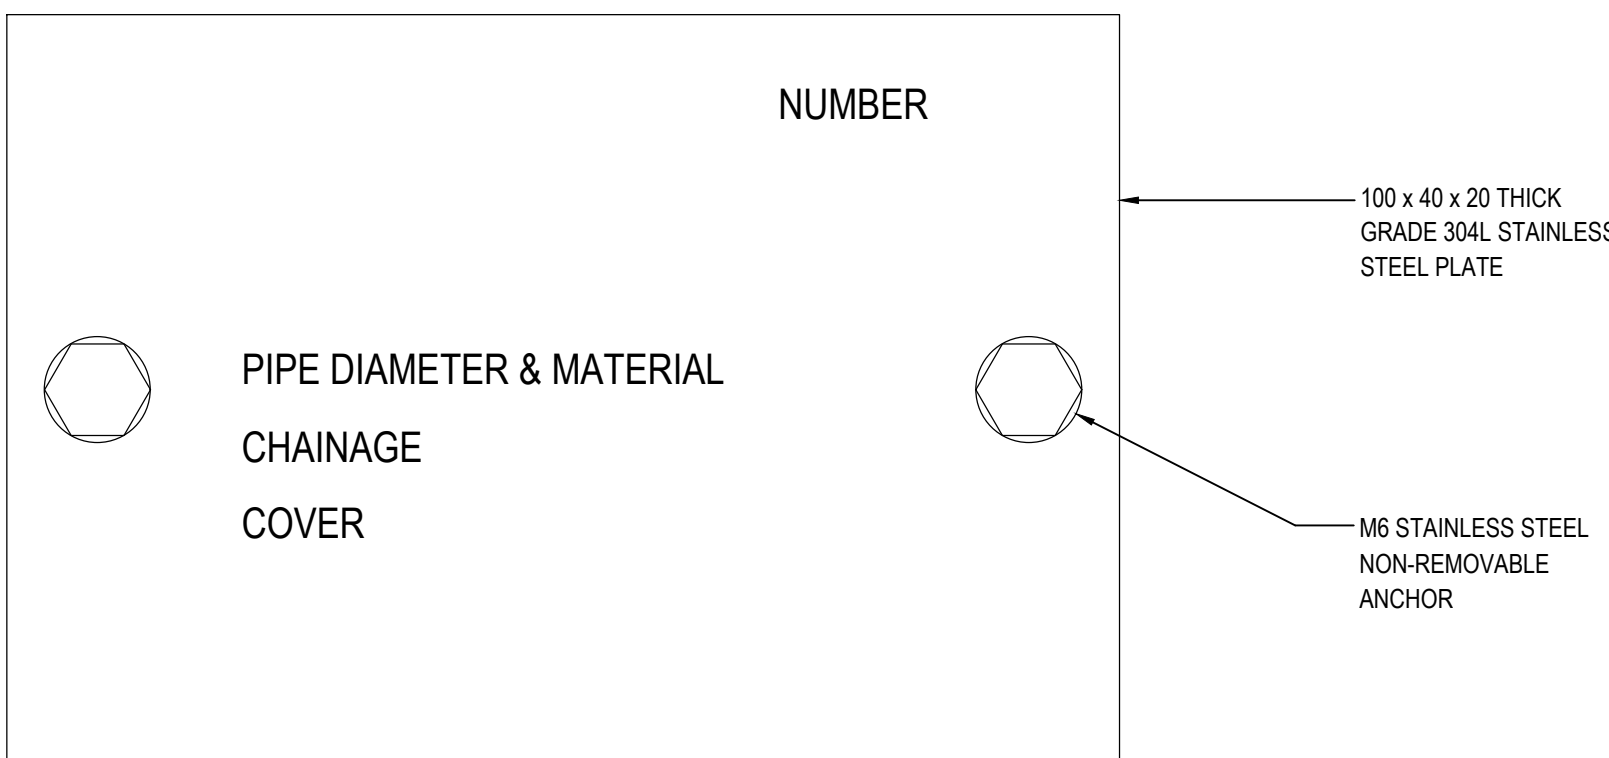

NOTE 'A'
SCALE 1:5

GENERAL NOTES:

- DRAWINGS MUST NOT BE SCALED
- THIS DRAWING TO BE READ IN CONJUNCTION WITH THE GENERAL NOTES
- DRAWINGS AND ALL PROJECT SPECIFICATIONS, ACCORDING TO THE COPYRIGHT ACT (ACT No 98 OF 1978) NO PART OF THIS DOCUMENT MAY BE REPRODUCED, STORED IN A RETRIEVAL SYSTEM OR TRANSMITTED IN ANY FORM OR BY ANY MEANS WHATSOEVER INCLUDING MECHANICAL, ELECTRONIC, PHOTOCOPYING, MICROFILMING OR ANY OTHER SYSTEM OF INFORMATION STORAGE WITHOUT WRITTEN PERMISSION OF ZUTARI.

NOTE

- 1) TOP SURFACE OF COVERS
TO BE PAINTED AS FOLLOWS:
VALVES NORMALLY OPEN : BLUE
VALVES NORMALLY CLOSED : SIGNAL RED
SCOUR VALVES : GREEN
AIR VALVES : BROWN

| | | | | | | | | | | | | | | | | |
|---|-------------------------|--------------|-------------|---|--|--|----------------------|------|-------------------|---------|--|--|--|-------------|--|--|
| <div>CONSULTING ENGINEERS</div> <div><div>ZUTARI</div><div>IMPACT. ENGINEERED.</div></div> <div>OXFORD CORNER JELICOE AVENUE ROSEBANK, JOHANNESBURG SOUTH AFRICA TEL: +27 11 214 4500</div> <div>CLIENT</div> <div>17 HARRISON STREET MARSHALLTOWN 2107</div> | DESIGNED | T. SHABALALA | AUGUST 2021 | <div></div> <div>Johannesburg Water</div> | <div>17 HARRISON STREET MARSHALLTOWN 2107</div> <div>TEL: (011) 688-1400 FAX: (011) 688-1529</div> | <div></div> <div>HALFWAY HOUSE WATER UPGRADE</div> <div>TYPICAL DETAILS OF MARKER BLOCK</div> | APPROVAL BY JW DEPOT | | | SCALE | AMENDMENTS | | | DRAWING No. | | |
| | CHECKED | | | | | | | REV: | DESCRIPTION | DATE: | | | | | | |
| | APPROVED BY: | | | | | | | T0 | ISSUED FOR TENDER | 10/2021 | <div>111242 - 0000-DRG-WW-0507 - T0</div> <div>PROJECT No. DRAWING No. REV.</div> <div><div>A0</div>SHEET <div>1</div> OF <div>1</div></div> <div>ORIGINAL PAGE SIZE</div> <div>FILE No.</div> <div></div> <div></div> <div></div> <div></div> <div></div> <div></div> <div></div> <div></div> <div></div> <div></div> | | | | | |
| | | SIGNATURE | DATE | | | | | | | | | | | | | |
| | APPROVAL BY JW PLANNING | | | | | | | | | | | | | | | |
| | CHECKED | | | | | | | | | | | | | | | |
| | APPROVED BY: | | | | | | | | | | | | | | | |
| | | SIGNATURE | DATE | | | | | | | | | | | | | |
| | | | | | | | | | | | | | | | | |
| | | | | | | | | | | | | | | | | |