



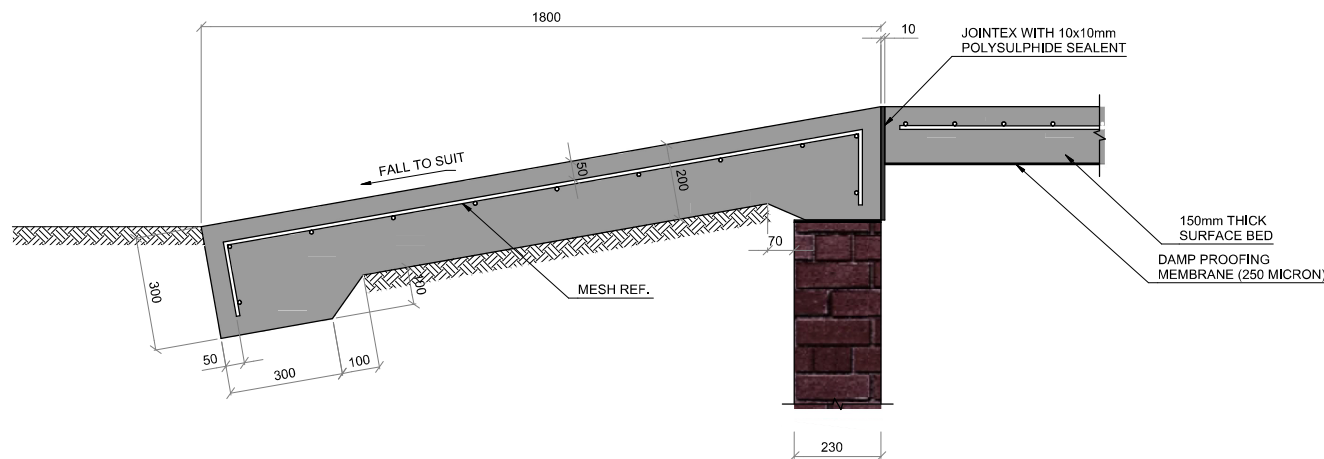


**ACCESS RAMP: DETAIL 1**  
SCALE 1 : 10



**ACCESS RAMP: DETAIL 2**  
SCALE 1 : 10

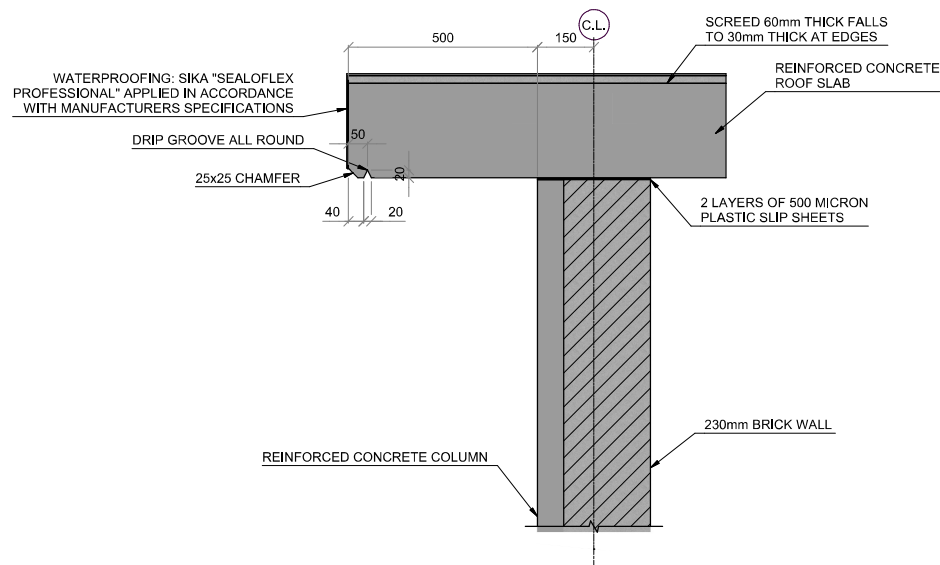

**ROOF SUPPORT DETAIL**  
SCALE 1 : 10

CONSULTING ENGINEERS		DESIGNED	ZUT	18.11.16	 <b>Johannesburg Water</b>	17 HARRISON STREET MARSHALLTOWN 2107  TEL: (011) 688-1400 FAX: (011) 688-1529	 <b>Joburg</b>  HALFWAY HOUSE WATER UPGRADES  TYPICAL DETAILS - STRUCTURAL DETAILS SHEET 3 OF 3	APPROVAL BY JW DEPOT		SCALE	AMENDMENTS			DRAWING No.
 <b>ZUTARİ</b> IMPACT. ENGINEERED.  32A JELLIKOE AVENUE OXFORD CORNER ROSEBANK SOUTH AFRICA TEL: +27 11 214 4500  CLIENT  17 HARRISON STREET MARSHALLTOWN 2107	DRAWN	ZUT	18.11.16	CHECKED						AS SHOWN	REV:	DESCRIPTION	DATE:	111242 - 0000-DRG-SS-3004 - T0  PROJECT No. DRAWING No. REV.  A1 SHEET 3 OF 3  ORIGINAL PAGE SIZE FILE No.
	CHECKED	P.M.	28.05.21	APPROVED BY:							T0	FOR TENDER	28.05.21	
	SIGNATURE		DATE					SIGNATURE	DATE					
	ECSA REG. No.			APPROVAL BY JW PLANNING										
CHECKED			CHECKED											
SIGNATURE		DATE	APPROVED BY:											
ECSA REG. No.				SIGNATURE	DATE									