




-

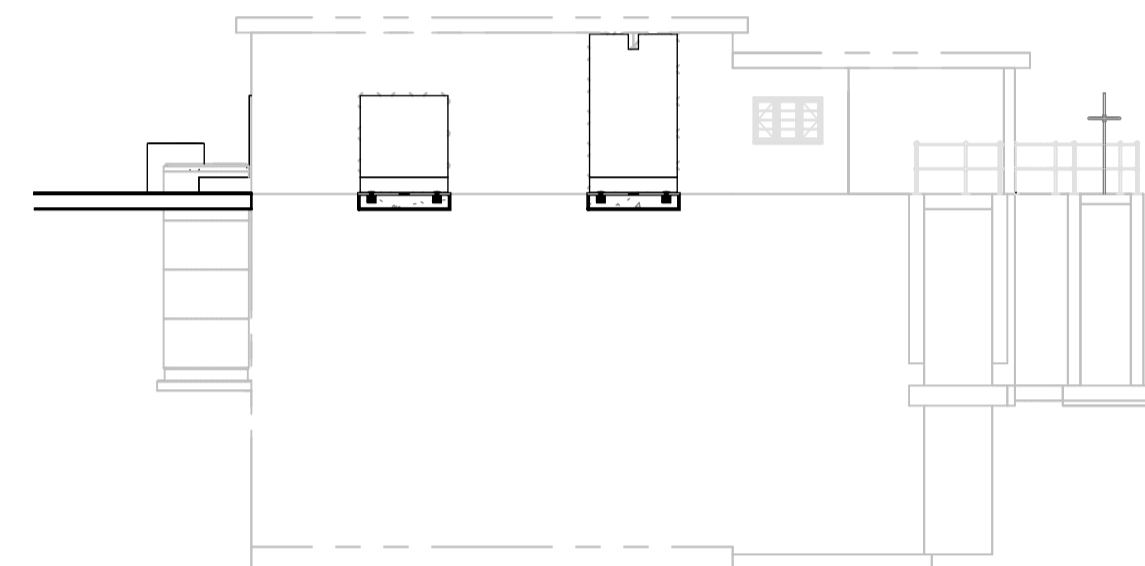


WEST ELEVATION
1 : 150

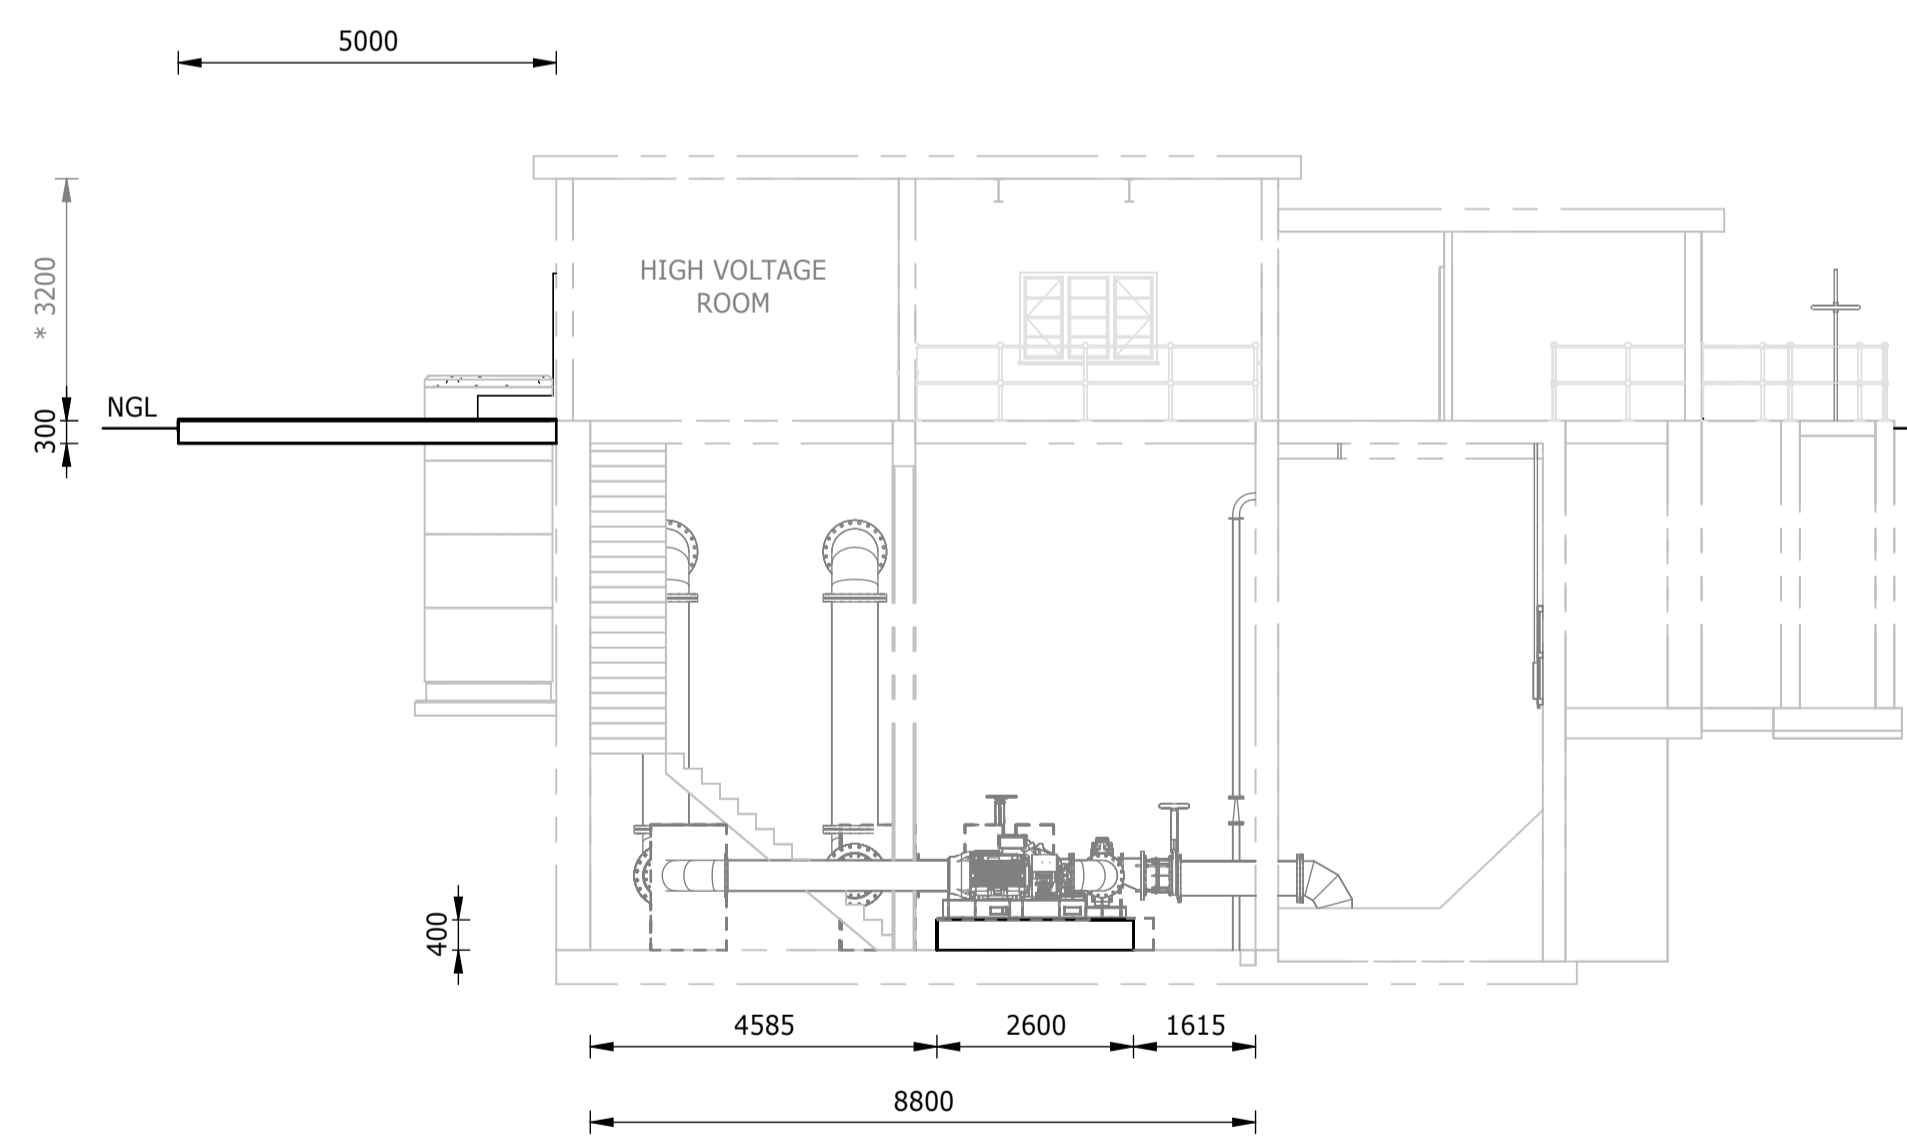

SECTION B-B
1 : 100

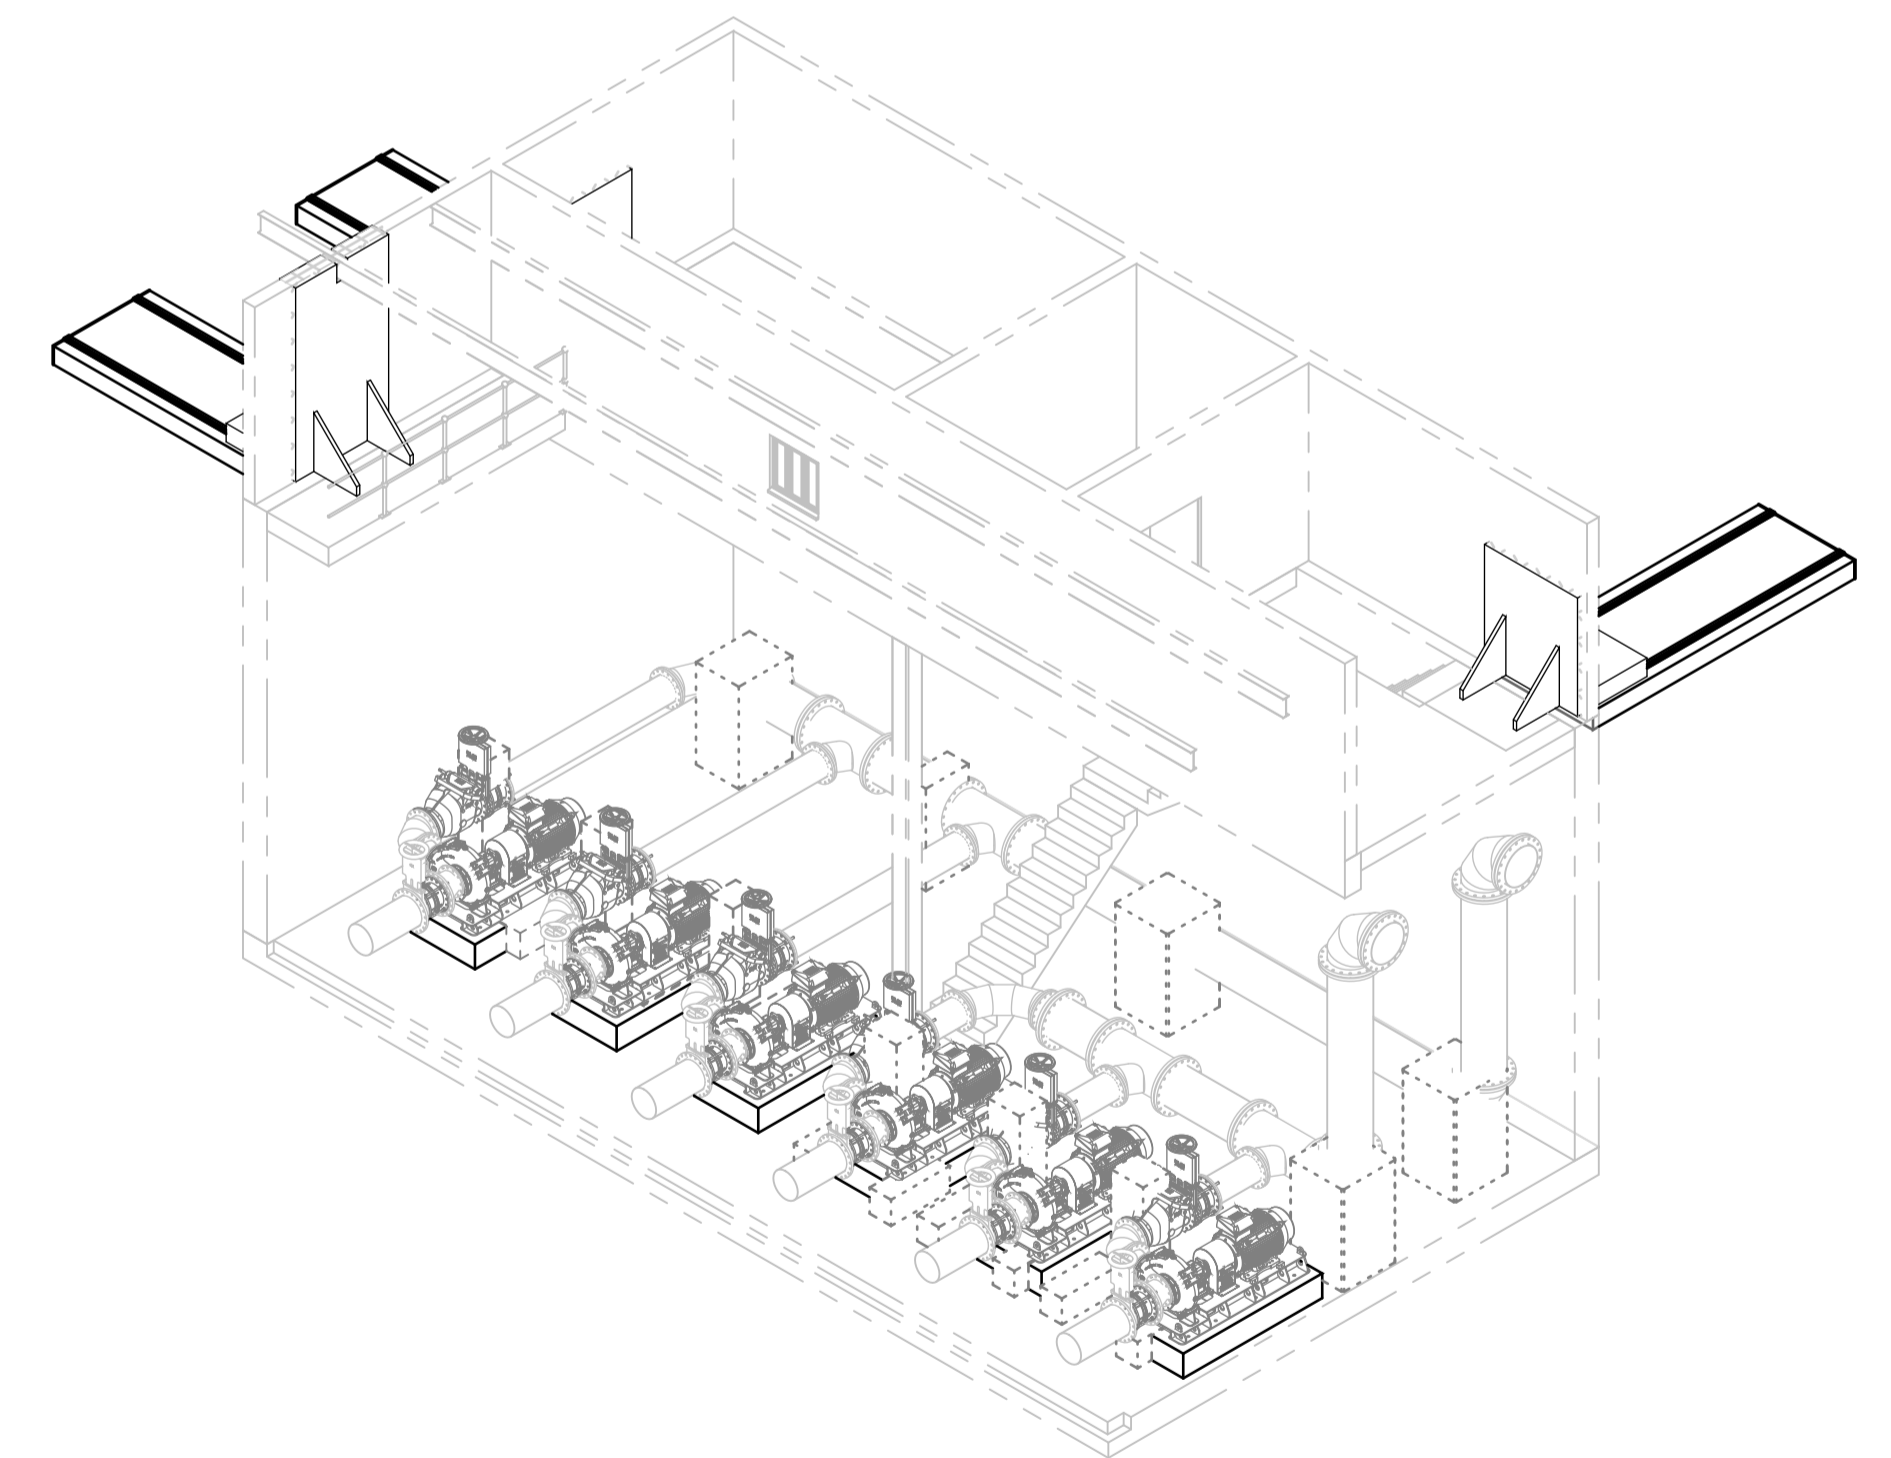

DEPARTMENT	APPROVED	DESIGNATION	DATE

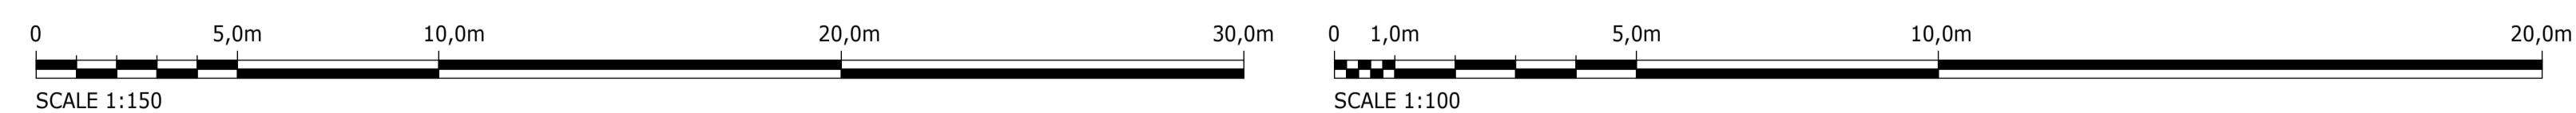[illegible]