


CONTRACTOR TO PROVIDE  
TERMINAL NUMBERS BASED ON  
PLC I/O CONFIGURATION

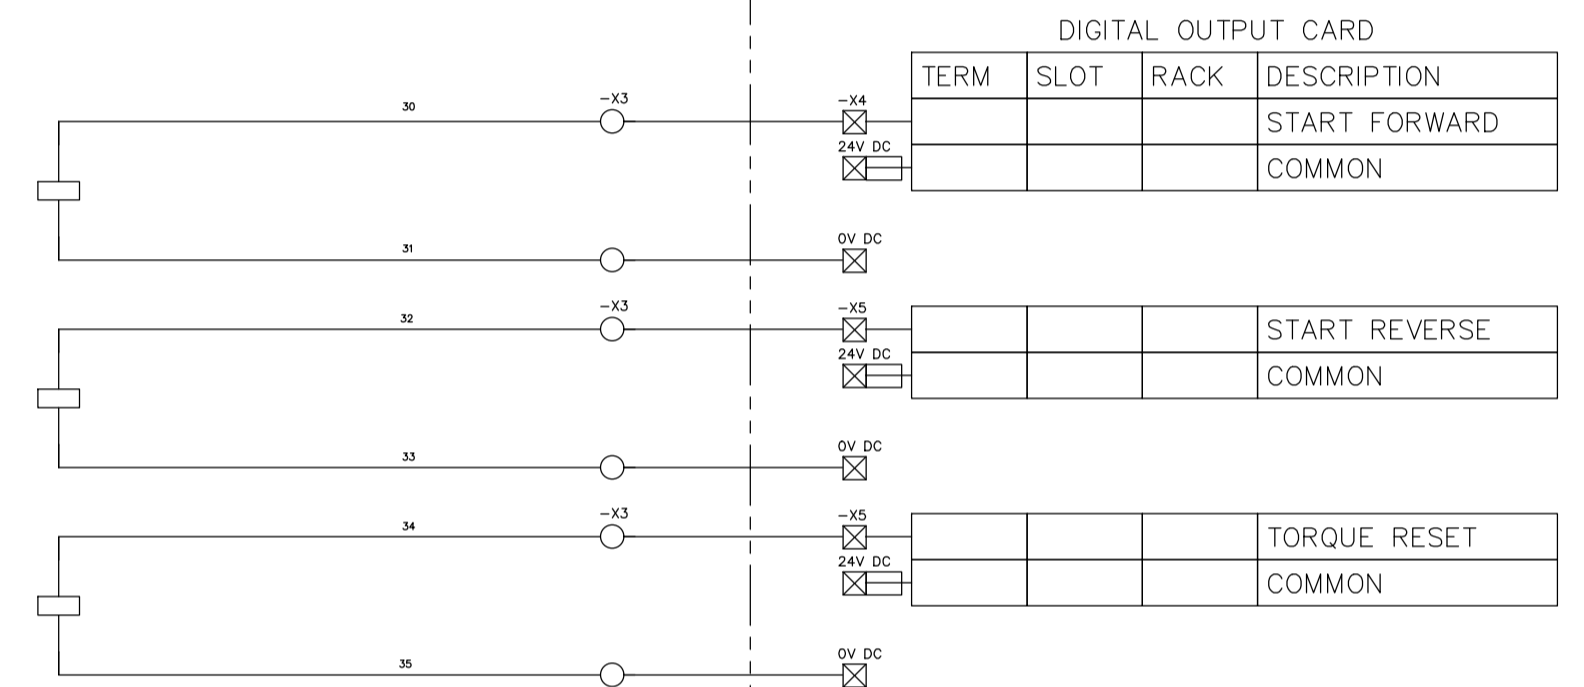

DEPARTMENT	APPROVED	DESIGNATION	DATE

CONSULTING ENGINEERS		SURVEYED		JOHANNESBURG WATER (SOC) LTD		CITY OF JOHANNESBURG		DESIGN MANAGER	SCALE	AMENDMENTS		APPROVED	DATE	DRAWING No.							
 <div>Royal HaskoningDHV Enhancing Society Together</div>	Building No. 5 Country Club Estate 21 Woodlands Drive Woodmead 2191 PO Box 867 Gallo Manor 2052 Tel No. +27 87 352 1500	DESIGNED	E. BALDREY	 <div>Johannesburg Water</div>	TURBINE HALL 65 NTEMI PILISO STREET NEWTOWN EGOLI 2001	OLIFANTSVLEI WWTW: CONTRACT 1  INFRASTRUCTURE RENEWAL PLAN  VAN WYKSRUST PUMP STATION  MCC SCHEMATIC DIAGRAM  SCREEN FORWARD/REVERSE DOL STARTER (Sht 2 of 11)	DATE			NTS	C01	ISSUED FOR TENDER	D. PHOGOGE	FEB 25	JW NUMBER JW14466-RHD-C1-02-D-E-0255						
												CONSULTANT'S NUMBER BW1400-RHD-C1-02-D-E-0255									
												FILE No JW13605									
												C01									
APPROVED DITHOLO PHOGOGE Pr. Eng. No. 20060098 DATE 25 February 2025				TEL: (011) 688-1400 FAX: (011) 688-1529																	