


NOTE 1:
CONTRACTOR TO PROVIDE
TERMINAL NUMBERS BASED ON
PLC I/O CONFIGURATION

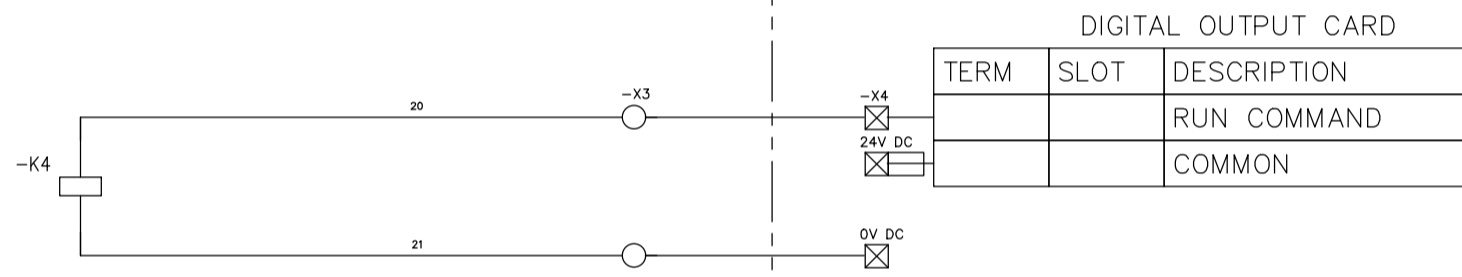

DEPARTMENT	APPROVED	DESIGNATION	DATE

CONSULTING ENGINEERS		SURVEYED		JOHANNESBURG WATER (SOC) LTD		CITY OF JOHANNESBURG		DESIGN MANAGER	SCALE	AMENDMENTS	APPROVED	DATE	DRAWING No.									
	Building No. 5 Country Club Estate 21 Woodlands Drive Woodmead 2191 PO Box 867 Gallo Manor 2052 Tel No. +27 87 352 1500	DESIGNED	E. BALDREY		TURBINE HALL 65 NTEMI PILISO STREET NEWTOWN EGOLI 2001	OLIFANTSVEI WWTW: CONTRACT 1 INFRASTRUCTURE RENEWAL PLAN VAN WYKSRUST PUMP STATION MCC SCHEMATIC DIAGRAM SCREENING CONVEYOR DOL STARTER (Sht 4 of 11)	DATE						C01	ISSUED FOR TENDER	D. PHOGOLE	FEB	JW NUMBER					
		DRAWN	E. BALDREY														JW14466-RHD-C1-02-D-E-0257					
		CHECKED	E. BALDREY														CONSULTANT'S NUMBER					
		SERVICES CHECKED															BW1400-RHD-C1-02-D-E-0257					
		GEOTECHNICAL INVESTIGATION															FILE No					
		SERVITUDES															JW13605					
		APPROVED	DITHOLO PHOGOLE																			
		Pr. Eng. No.	20060098																			
		DATE	25 February 2025																			