

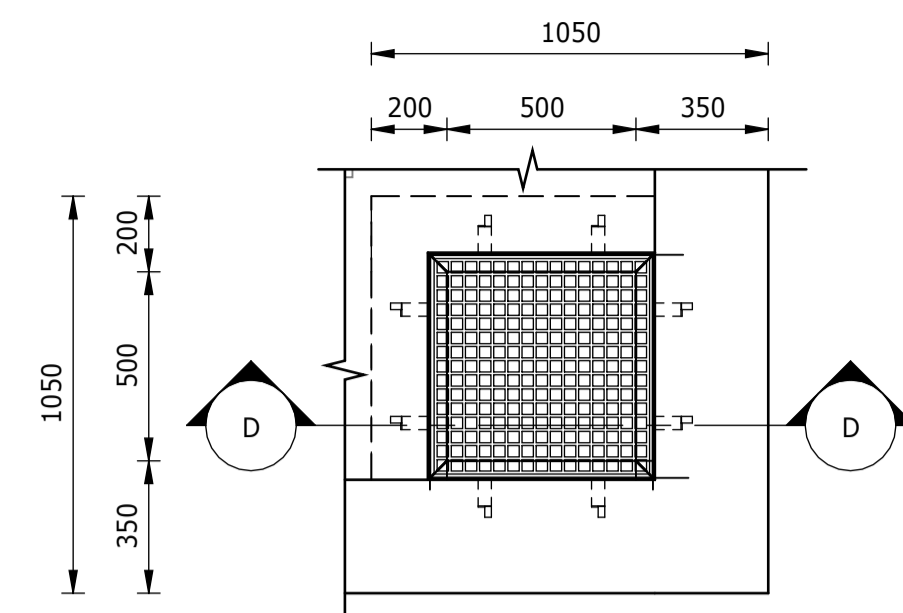
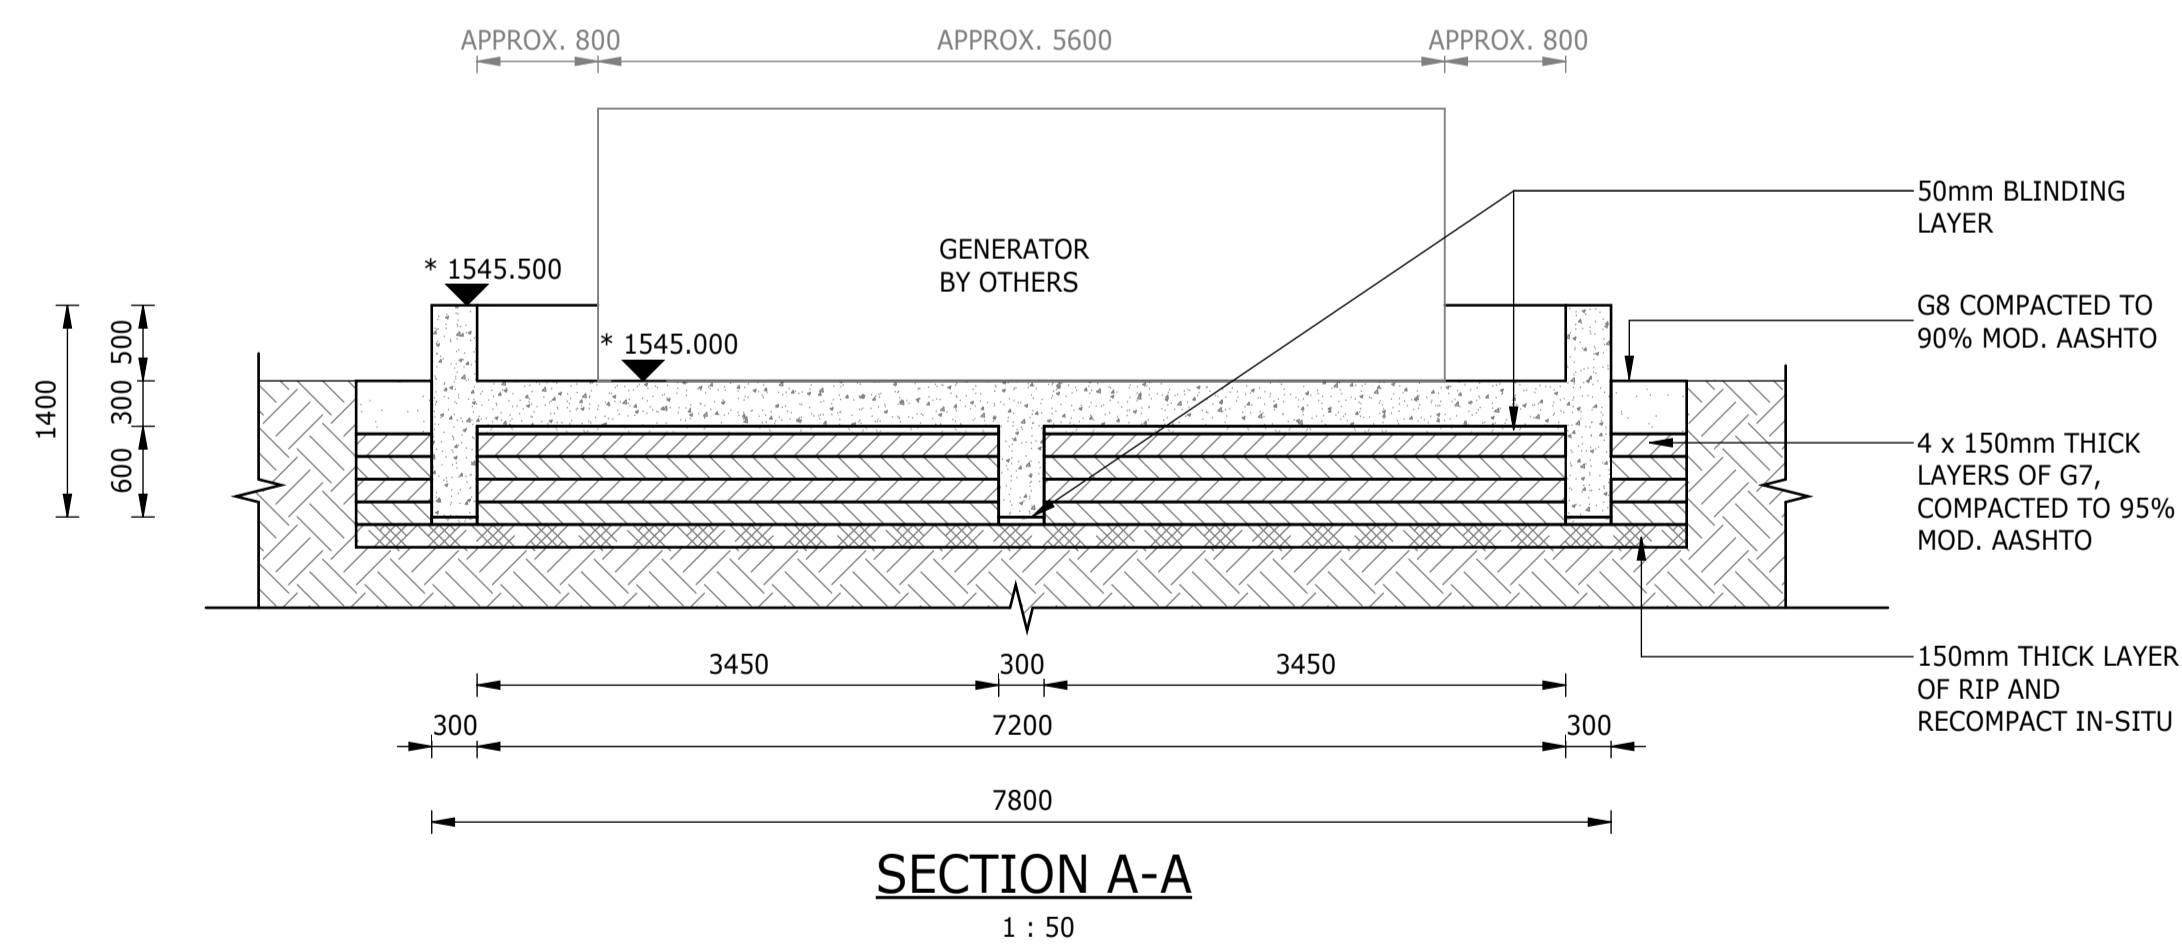


1. ALL DIMENSIONS AND LEVELS CONTAINING * ARE TO BE CONFIRMED ON SITE PRIOR TO COMMENCEMENT OF WORK. ANY DISCREPANCIES ARE TO BE REPORTED TO THE ENGINEER IMMEDIATELY.
2. BOTTOM OF BASE FOUNDATION TO BE INSPECTED FOR GROUND CONDITION BEFORE CONCRETE IS POURED.
3. EXISTING GROUND LEVELS TO BE RESTORED AFTER EXCAVATION AND BACKFILL.
4. EXCAVATION METHOD AND EXTENT TO ENSURE THAT THERE IS NO DAMAGE TO EXISTING INFRASTRUCTURE. AN EXCAVATION AND COMPACTION METHOD STATEMENT IS TO BE PROVIDED, FOR APPROVAL BY THE ENGINEER, PRIOR TO EXCAVATION.
5. SETTING - OUT POINTS ARE A GUIDE; FINAL EXCAVATION TO BE CONFIRMED ON SITE BY CONTRACTOR.
6. CONCRETE EDGES TO HAVE A 25x25mm CHAMFER.


GENERATOR SLAB - SETTING OUT		
POINT	X	Y
GENERATOR - CONCRETE		
CG-01	2913505.341	-89074.093
CG-02	2913502.171	-89080.890
CG-03	2913505.343	-89082.369
CG-04	2913508.513	-89075.572

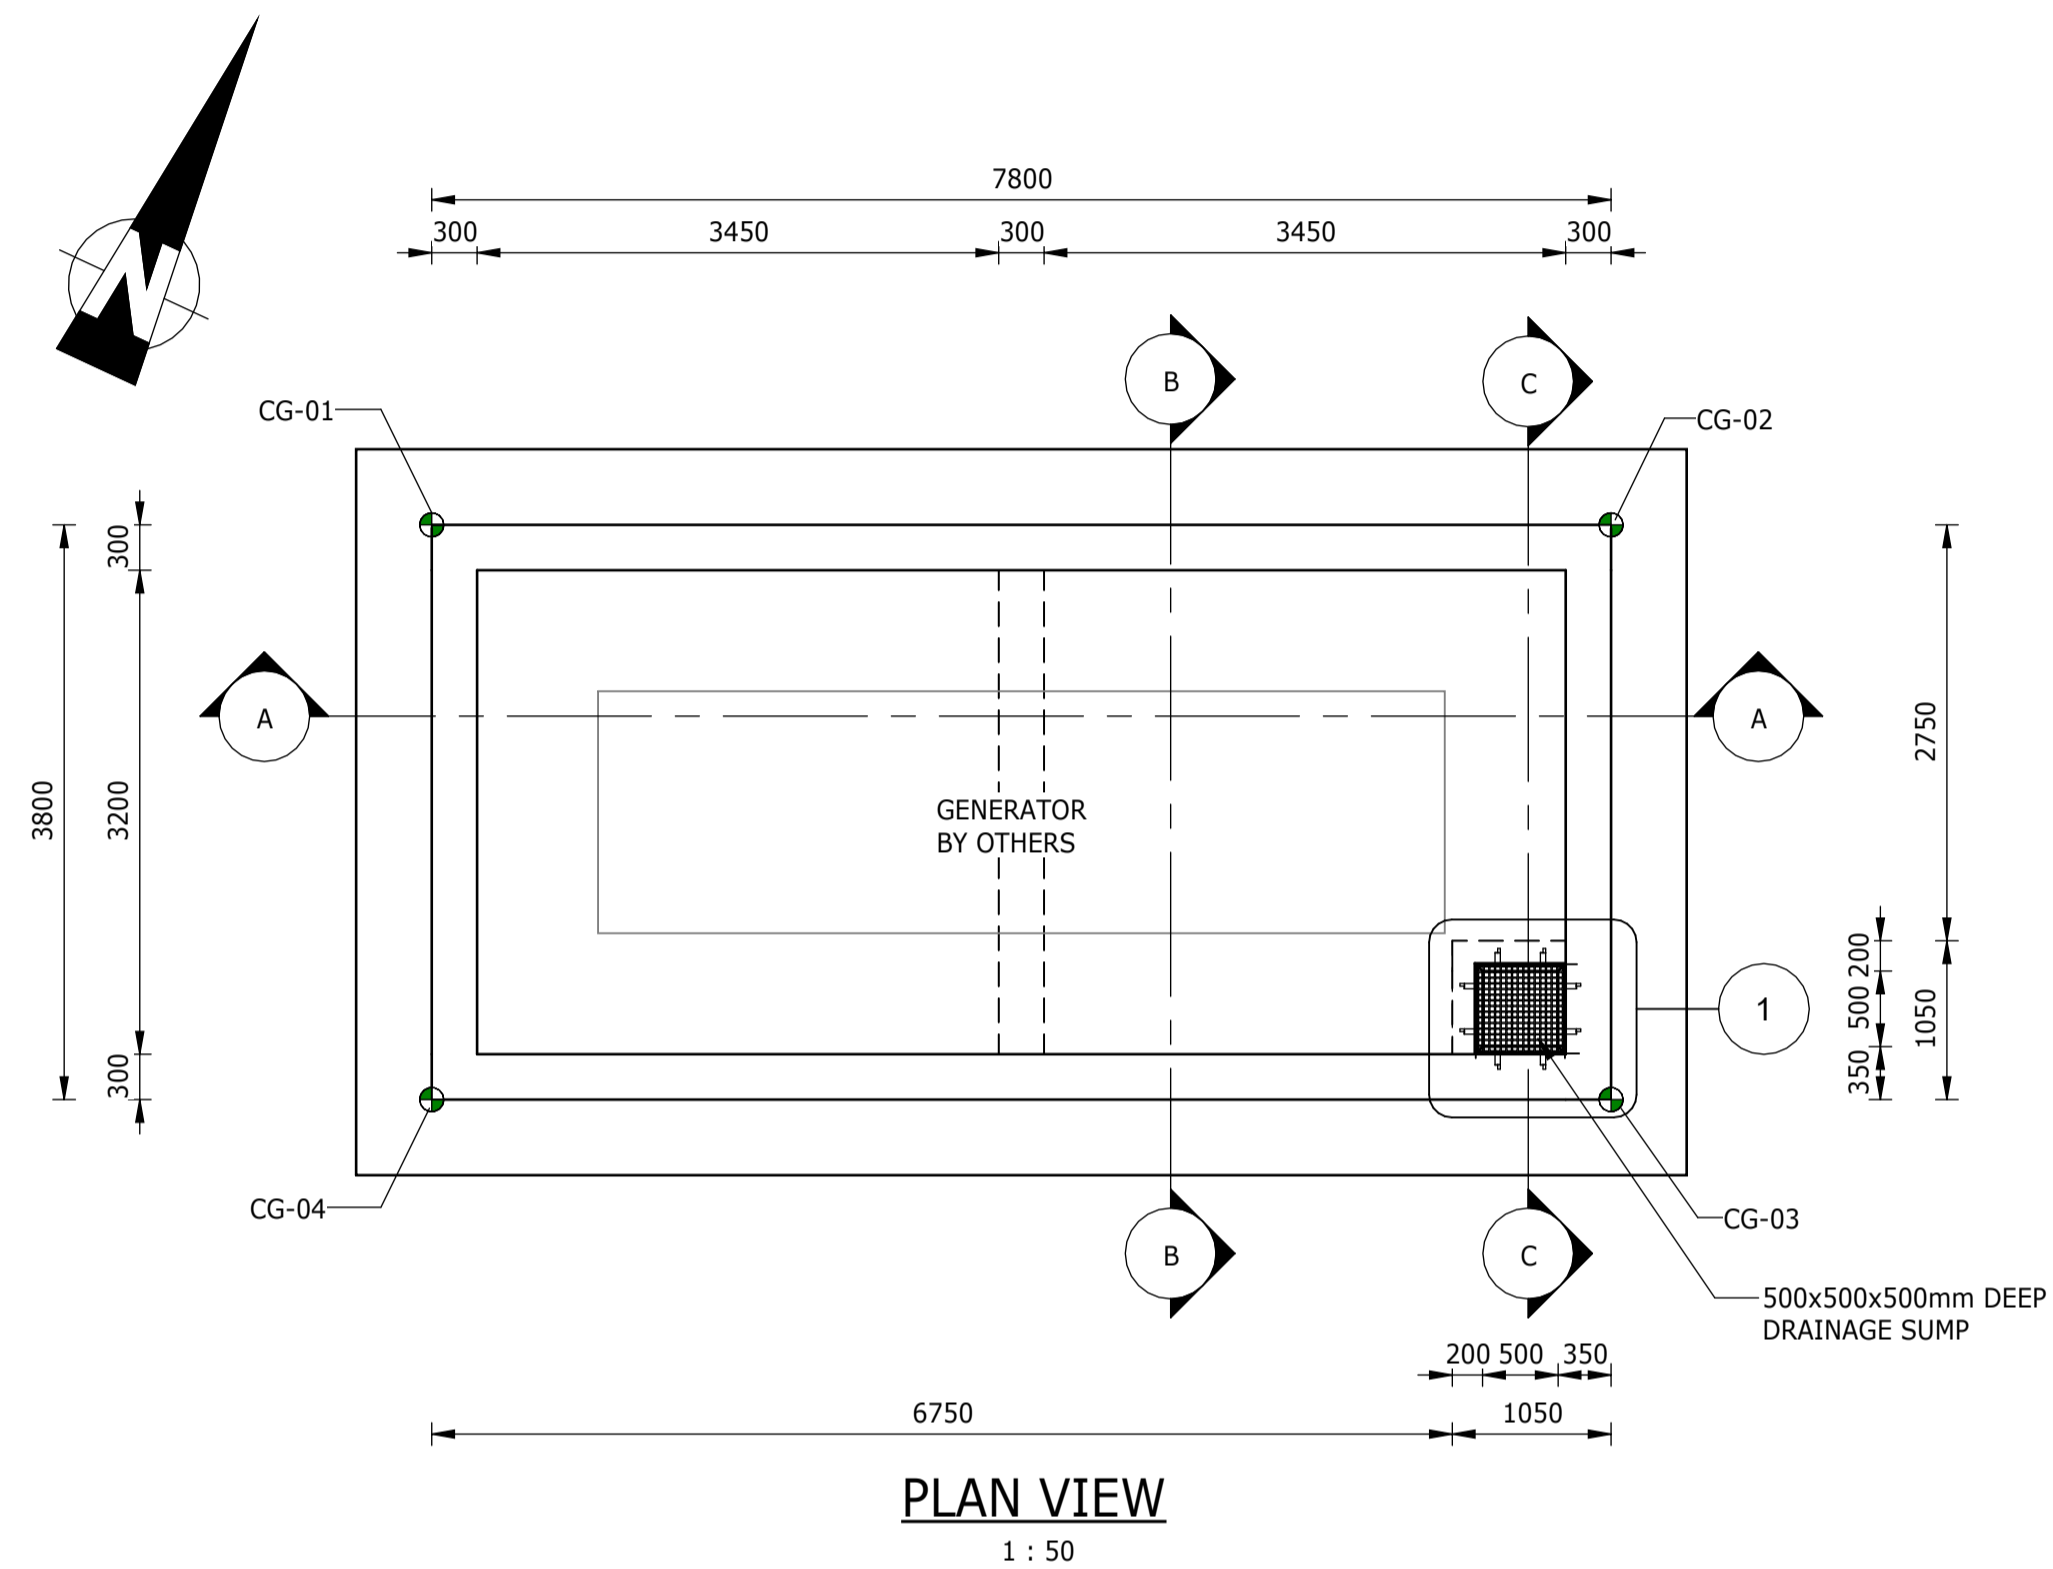



DETAIL 1: 500x500x500mm DRAINAGE SUMP

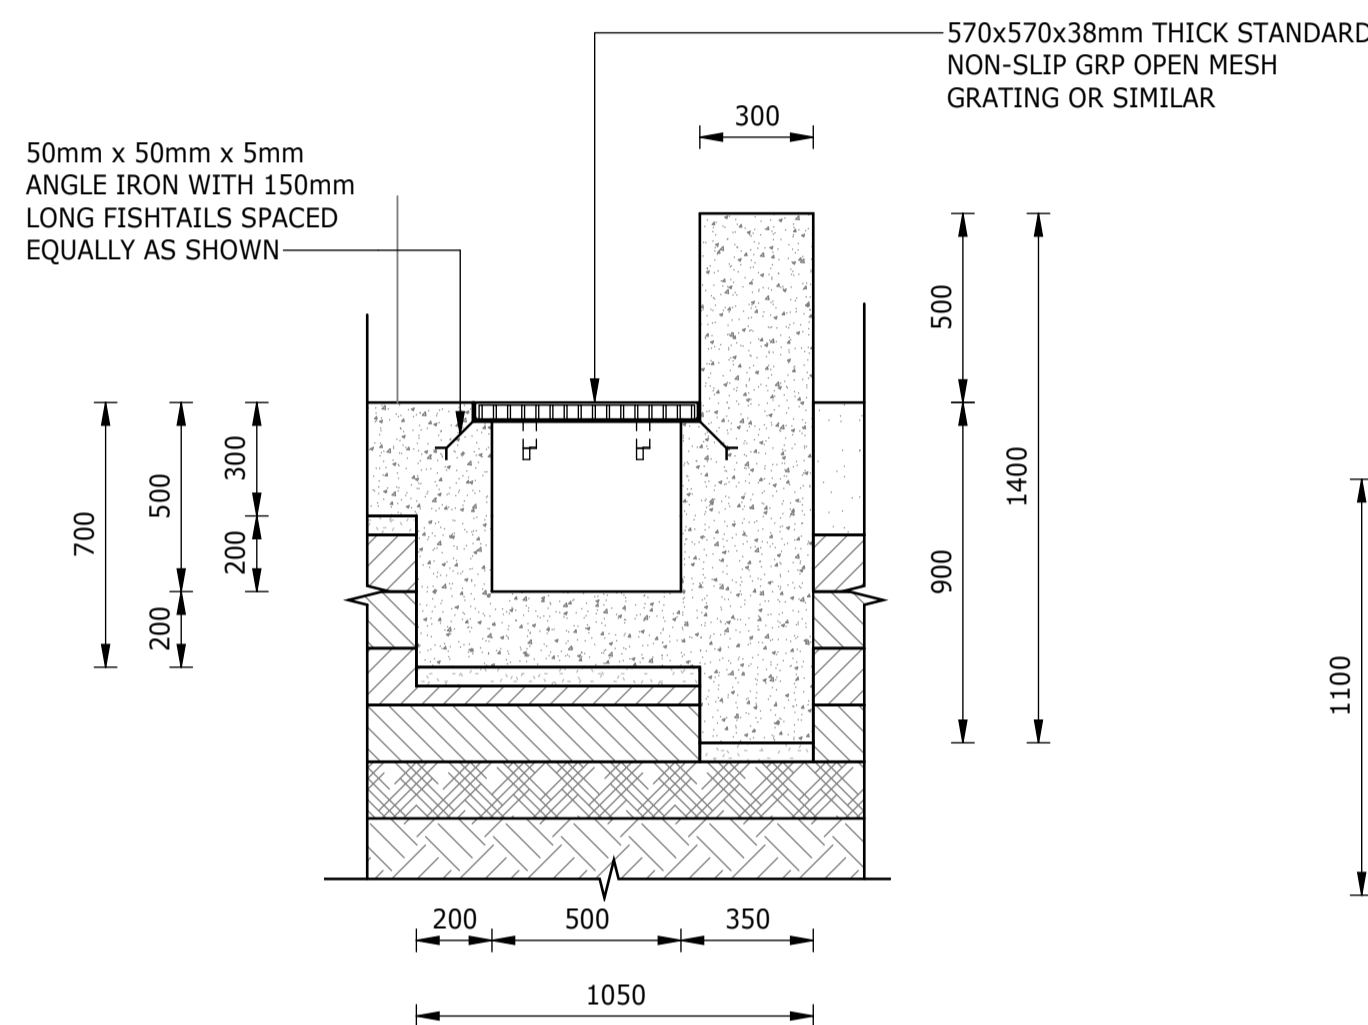


SECTION D-D
1 : 20

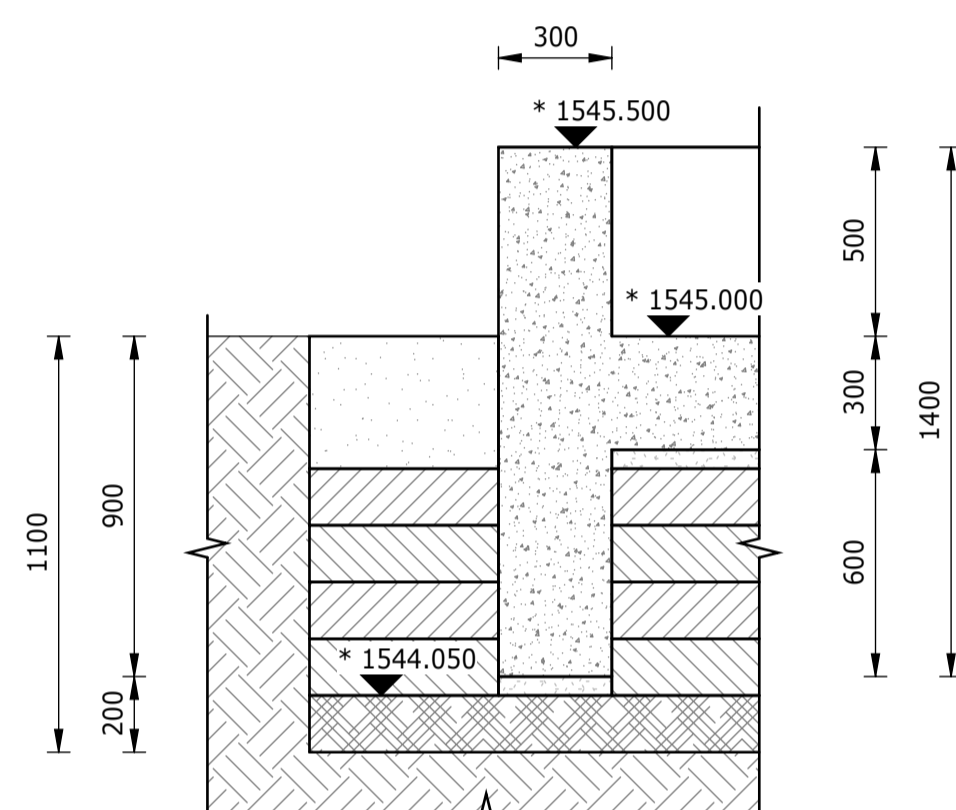


DETAIL 2: ENLARGED VIEW ON SLAB EDGE

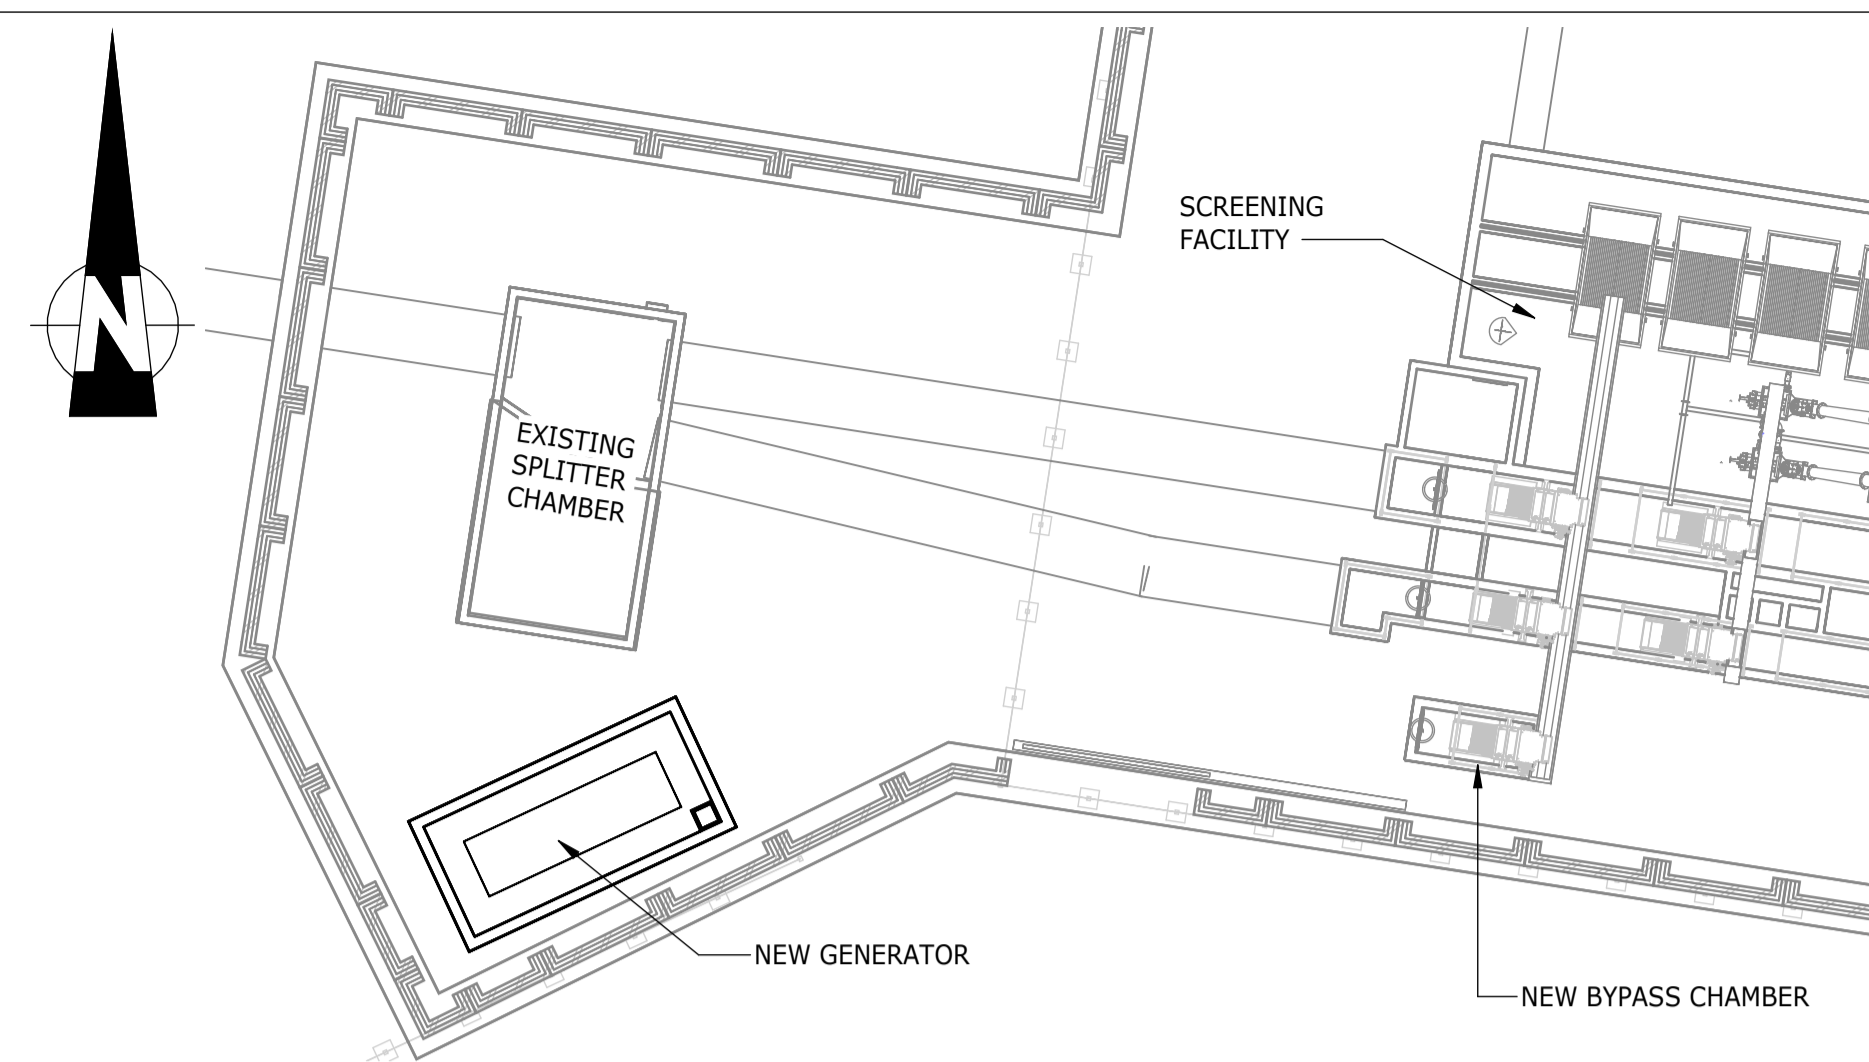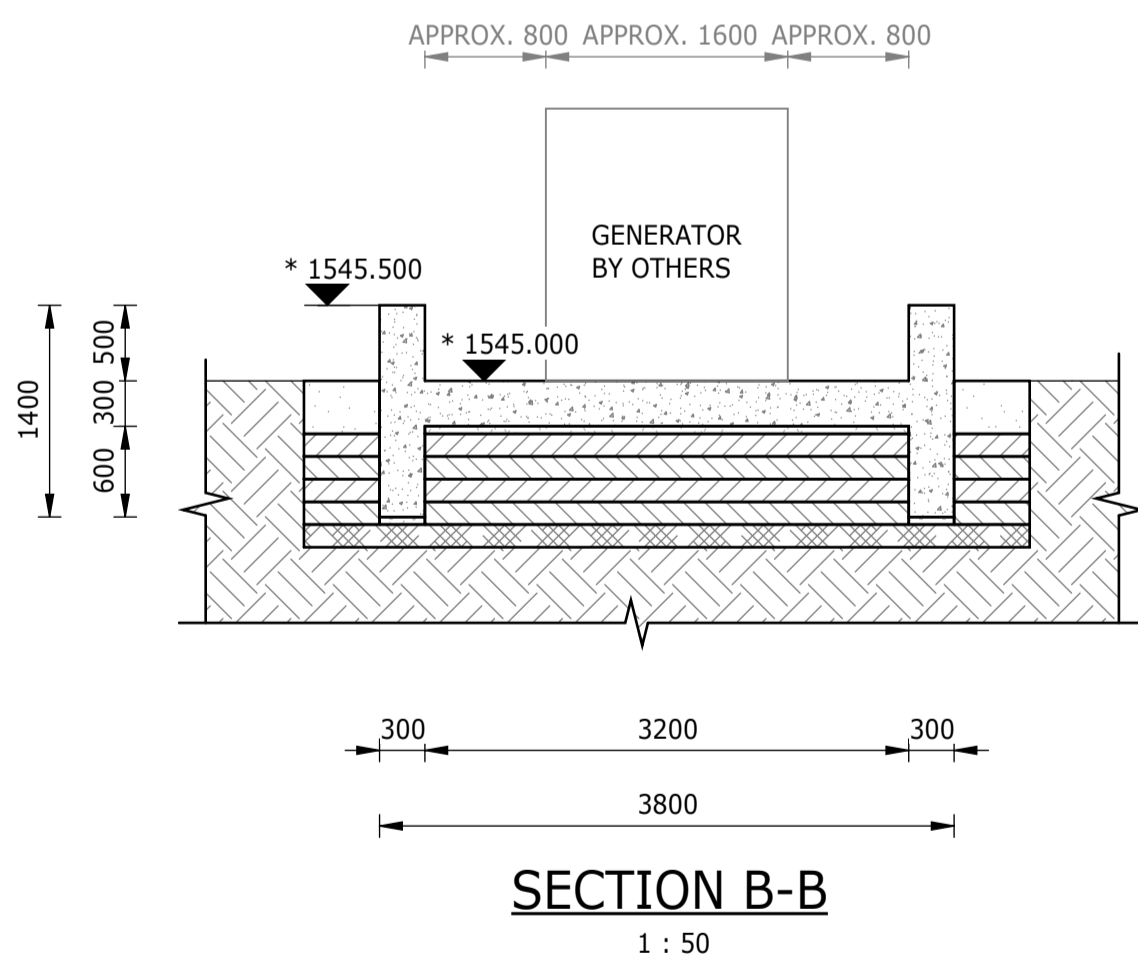




KEY PLAN
1 : 200

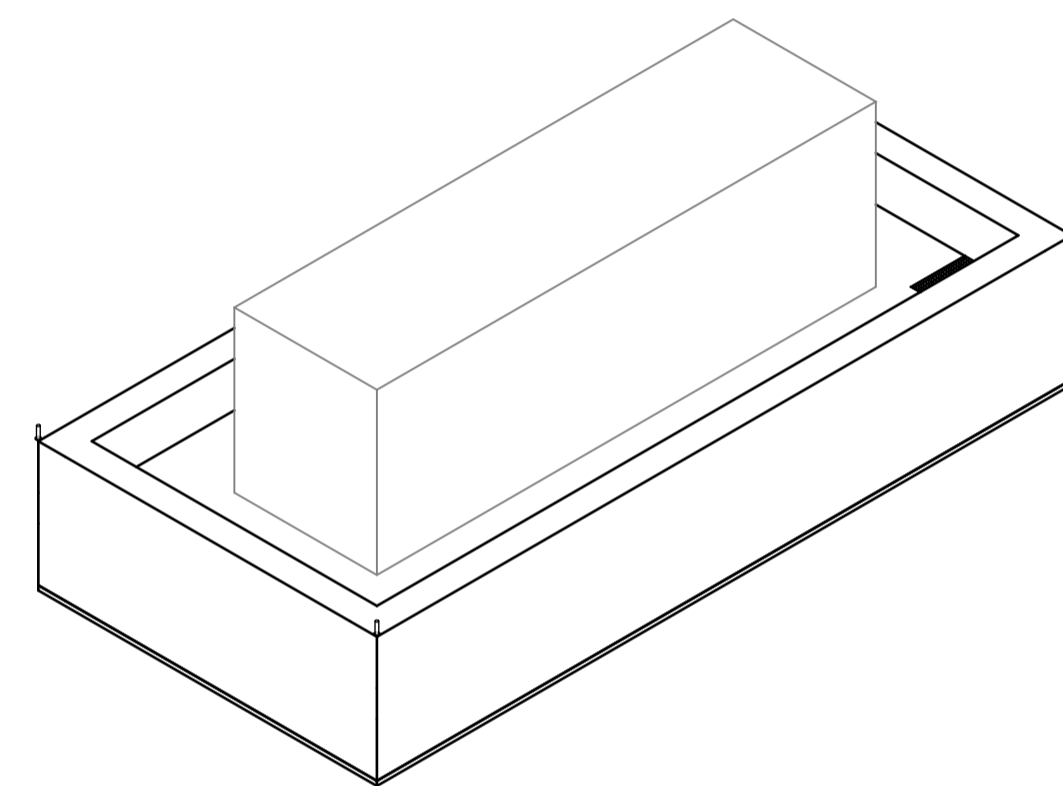

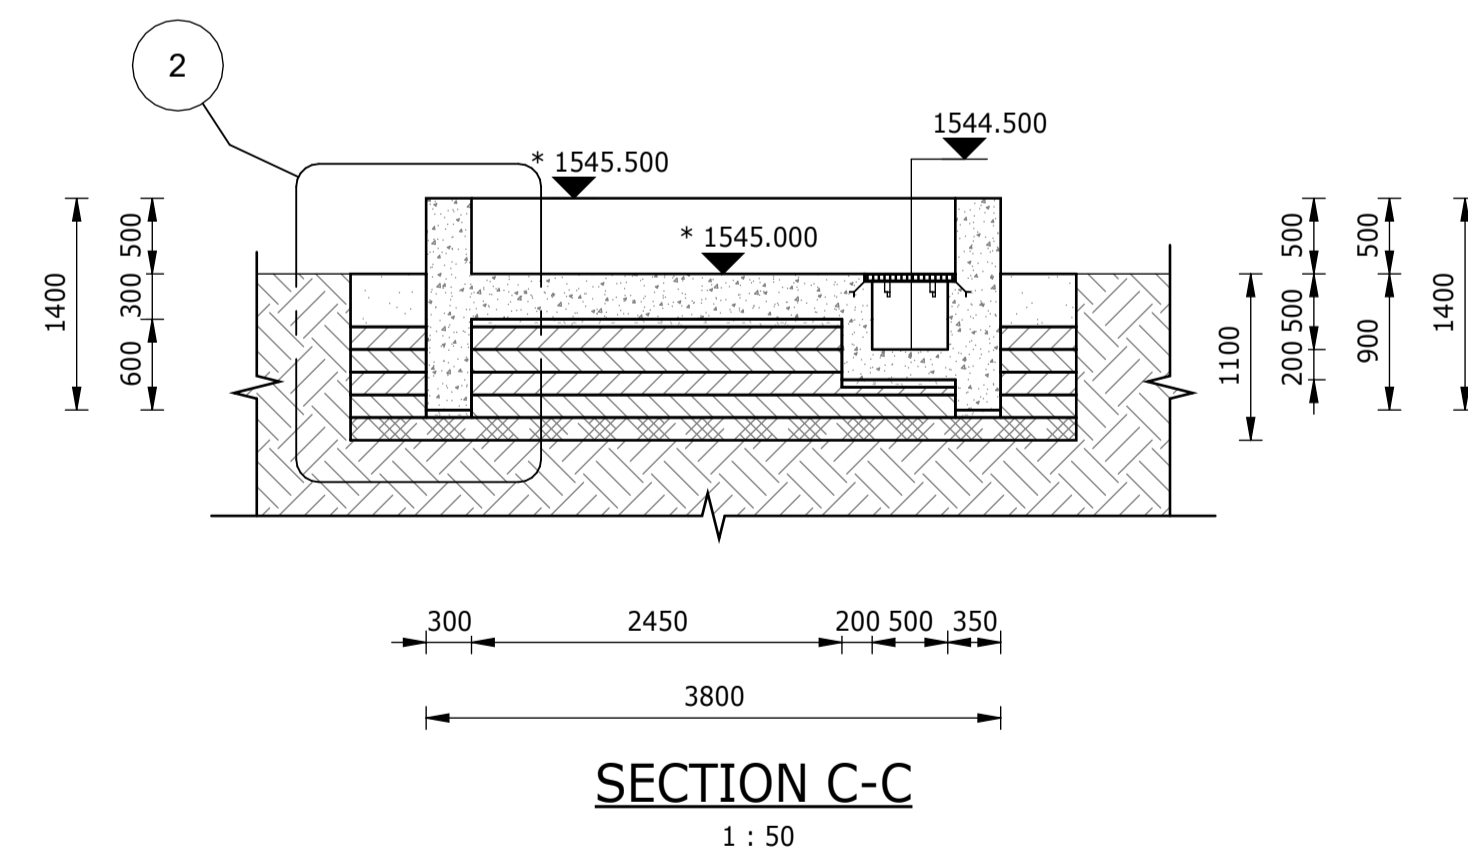


TYPICAL ISOMETRIC VIEW

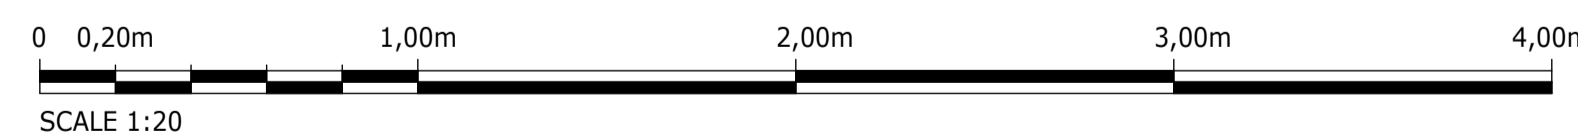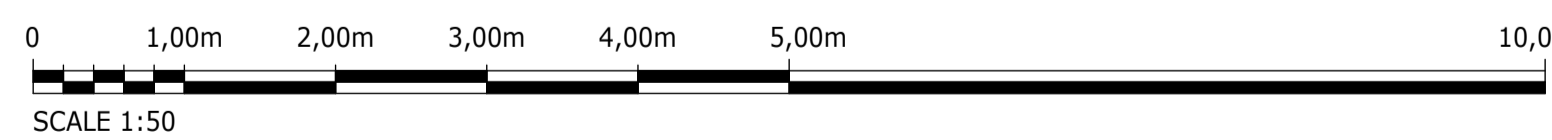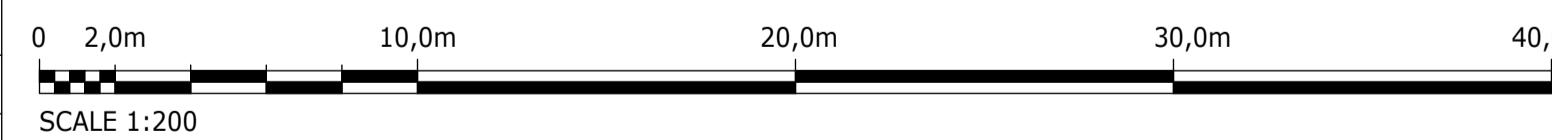

DEPARTMENT	APPROVED	DESIGNATION	DATE



CONSULTING ENGINEERS			SURVEYED		JOHANNESBURG WATER (SOC) LTD		CITY OF JOHANNESBURG		DESIGN MANAGER	SCALE	AMENDMENTS	APPROVED	DATE	DRAWING No.	
 <div>Royal HaskoningDHV Enhancing Society Together</div>	Building No. 5 Country Club Estate 21 Woodlands Drive Woodmead 2191 PO Box 867 Gallo Manor 2052 Tel No. +27 11 798 6000		DESIGNED	L. NAICKER	 <div>Johannesburg Water</div>	TURBINE HALL 65 NTEMI PILISO STREET NEWTOWN EGOLI 2001 TEL: (011) 688-1400 FAX: (011) 688-1529		OLIFANTSVLEI WWTW: CONTRACT 1 INFRASTRUCTURE RENEWAL PLAN VAN WYKSrust PUMP STATION GENERATOR SLAB GENERAL ARRANGEMENT, DETAILS & EARTHWORKS	
			DRAWN	N. O'GORMAN	
			CHECKED	L. NAICKER	
			SERVICES CHECKED	
			GEOTECHNICAL INVESTIGATION	
			SERVITUDES	
	APPROVED	DITHOLO PHOGOLE		DATE	25 February 2025	
	Pr. Eng.No.	20060098	