



PLAN VIEW

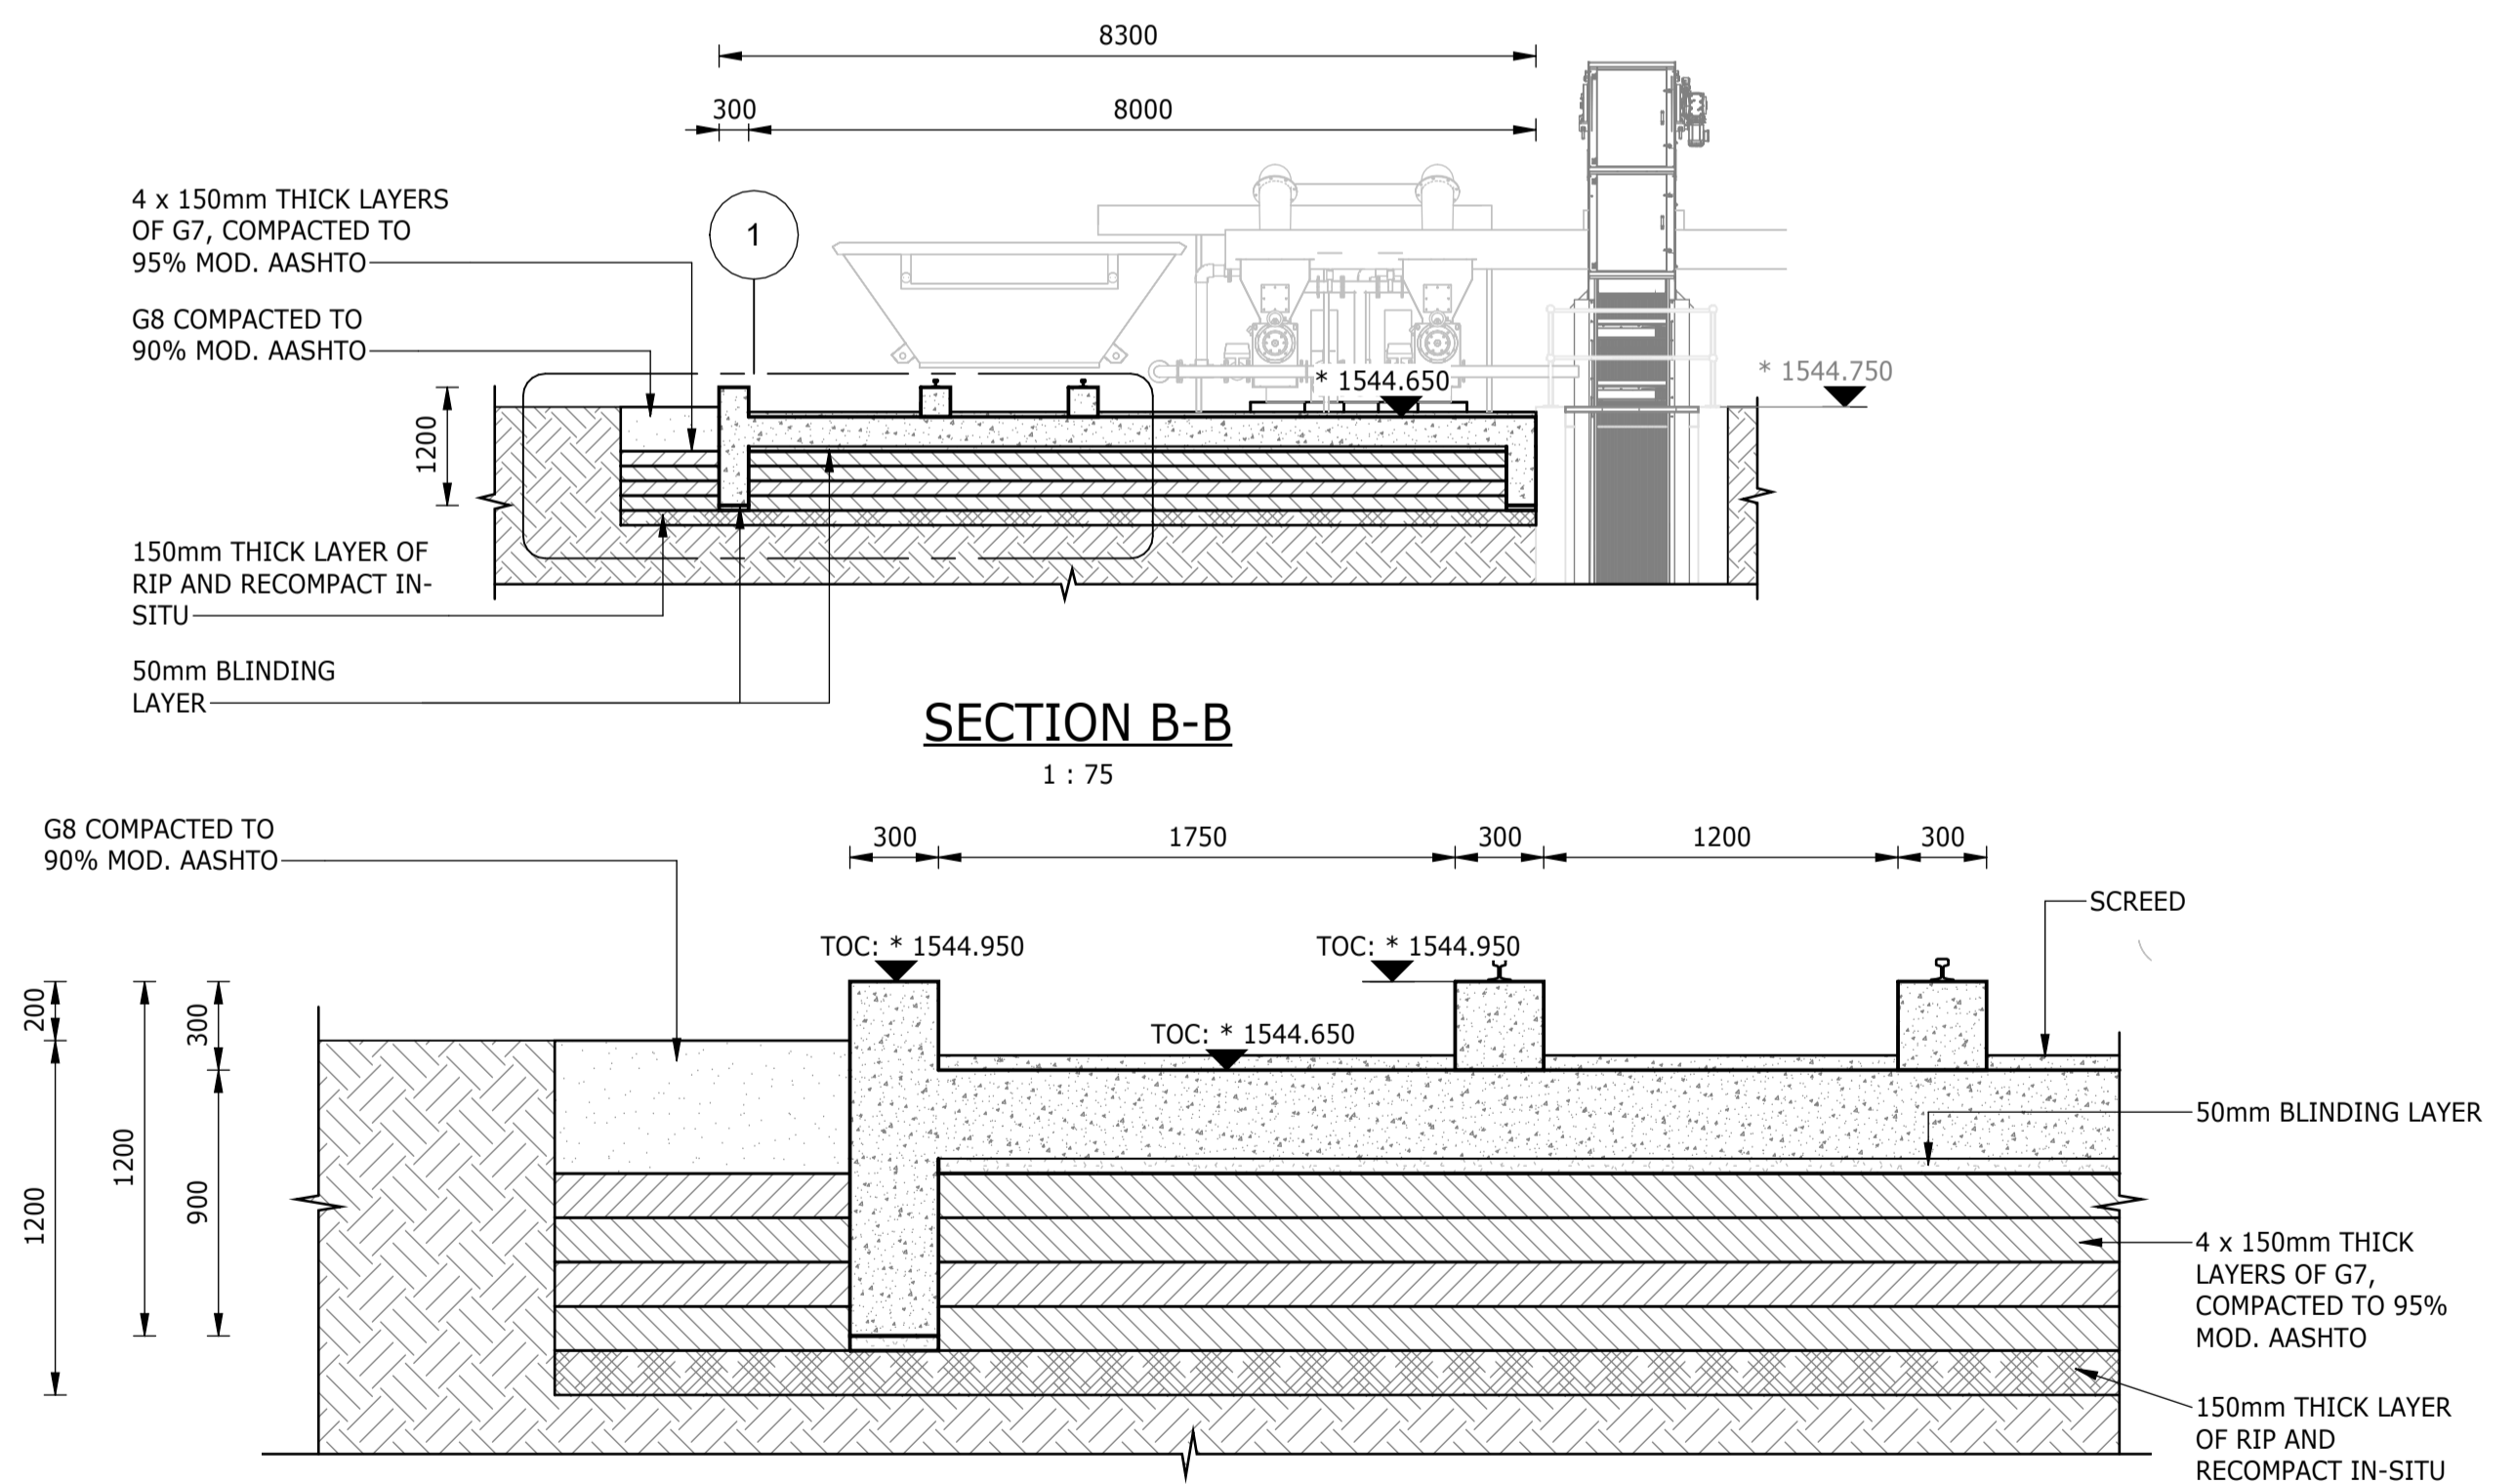

SECTION B-B


DETAIL 1: ENLARGED VIEW

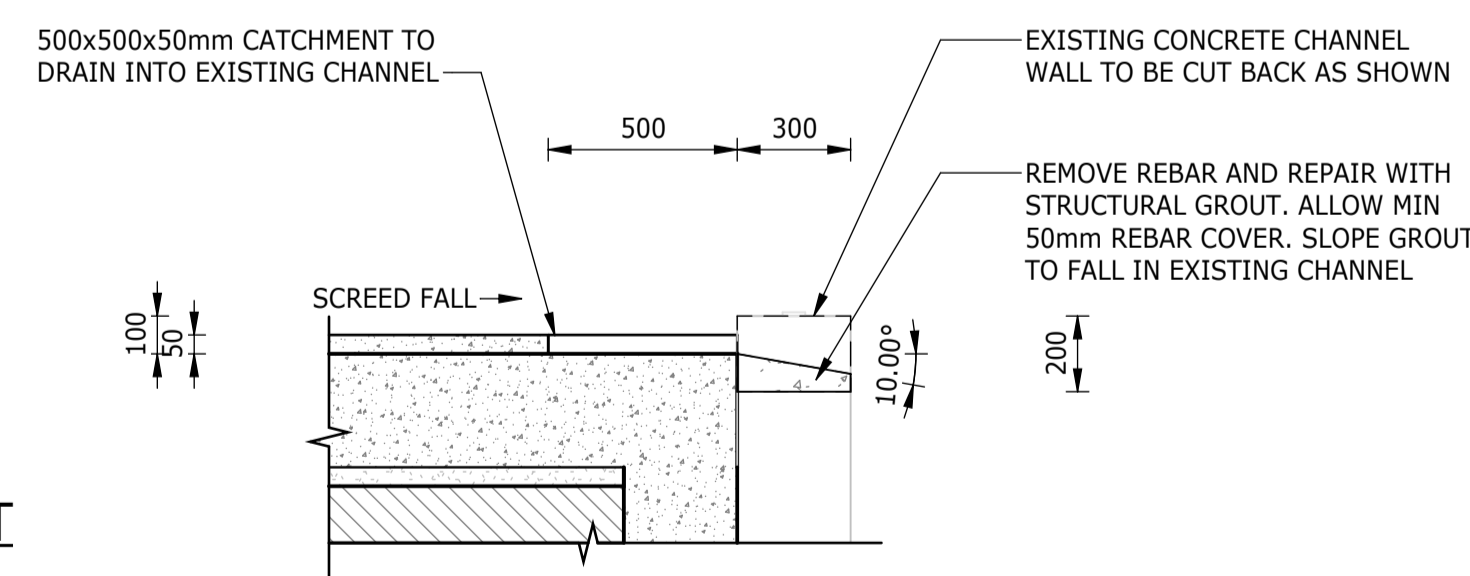

DETAIL 3: DRAINAGE CATCHMENT

SECTION C-C

DETAIL 2: DRAINAGE OPENING

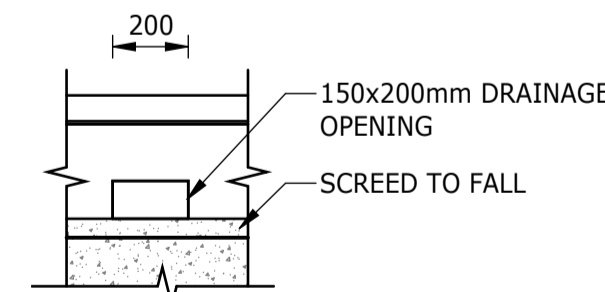




NOTES:

1. ALL DIMENSIONS AND LEVELS CONTAINING * ARE TO BE CONFIRMED ON SITE PRIOR TO COMMENCEMENT OF WORK. ANY DISCREPANCIES ARE TO BE REPORTED TO THE ENGINEER IMMEDIATELY.
2. BOTTOM OF BASE FOUNDATION TO BE INSPECTED FOR GROUND CONDITION BEFORE CONCRETE IS POURED.
3. EXISTING GROUND LEVELS TO BE RESTORED AFTER EXCAVATION AND BACKFILL.
4. EXCAVATION METHOD AND EXTENT TO ENSURE THAT THERE IS NO DAMAGE TO EXISTING INFRASTRUCTURE. AN EXCAVATION AND COMPACTION METHOD STATEMENT IS TO BE PROVIDED, FOR APPROVAL BY THE ENGINEER, PRIOR TO EXCAVATION.
5. SETTING-OUT POINTS ARE A GUIDE; FINAL EXCAVATION TO BE CONFIRMED ON SITE BY CONTRACTOR.
6. MECHANICAL EQUIPMENT INDICATED ON THIS DRAWING ARE SCHEMATIC.
7. CONCRETE EDGES TO HAVE A 25x25mm CHAMFER.

SCREENING FACILITY - SETTING OUT		
POINT	X	Y
SCREENINGS - CONCRETE		
CS-01	2913493.241	-89101.490
CS-02	2913487.411	-89102.391
CS-03	2913490.022	-89120.575
CS-04	2913498.325	-89119.322

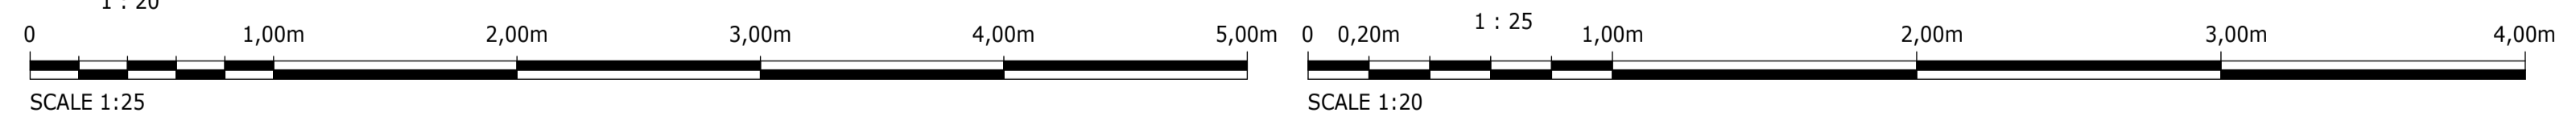DEPARTMENT	APPROVED	DESIGNATION	DATE



CONSULTING ENGINEERS		SURVEYED		JOHANNESBURG WATER (SOC) LTD		CITY OF JOHANNESBURG		DESIGN MANAGER	SCALE	AMENDMENTS	APPROVED	DATE	DRAWING No.							
 <div>Royal HaskoningDHV Enhancing Society Together</div>	Building No. 5 Country Club Estate 21 Woodlands Drive Woodmead 2191 PO Box 867 Gallo Manor 2052 Tel No. +27 11 798 6000	DESIGNED	L. NAICKER	 <div>Johannesburg Water</div>	TURBINE HALL 65 NTEMI PILISO STREET NEWTOWN EGOLI 2001 TEL: (011) 688-1400 FAX: (011) 688-1529	OLIFANTSVLEI WWTW: CONTRACT 1 INFRASTRUCTURE RENEWAL PLAN VAN WYKSURST PUMP STATION SCREENINGS SLAB GENERAL ARRANGEMENT, DETAILS & EARTHWORKS	DATE						AS SHOWN	C01	ISSUED FOR TENDER	D. PHOGOLE	FEB 25	JW NUMBER		
										JW14466-RHD-C1-09-D-C-0901										
										CONSULTANT'S NUMBER										
										BW1400-RHD-C1-09-D-C-0901										
										FILE No										
										C01										