


TAPERED PLATE DOWELED TRANSVERSE CONTRACTION JOINT

1 : 5


MATERIAL REQUIREMENTS										
LAYER No.	DESCRIPTION	THICKNESS mm	TRH14 MATERIAL TYPE	COLTO OF SPECIFICATION	COMPACTION (% OF MOD. AASHTO)	P.I. (MAX)	Min CBR AT % MOD. AASHTO	Min UCS (MPa) AT % MOD. AASHTO	Min ITS (kPa) AT % MOD. AASHTO	COMMENTS
1	CONCRETE PAVEMENT (35MPa), MESH TYPE 311	150	CP	7100	-	-	-	-	-	CONCRETE PROPERTIES AS REF SECTION 7103 OF COLTO SPECIFICATION
2	NATURAL GRAVEL LAYER (IMPORTED)	150	G5	3400	97	10	45 @ 95	-	-	
3	FILL LAYER	VARIES (MIN:150mm)	G7	3400	93	12	15 @ 93	-	-	
4	RIP AND RE-COMPACT EXISTING LAYER	150	MIN: G9	3400	93	12	7 @ 93	-	-	

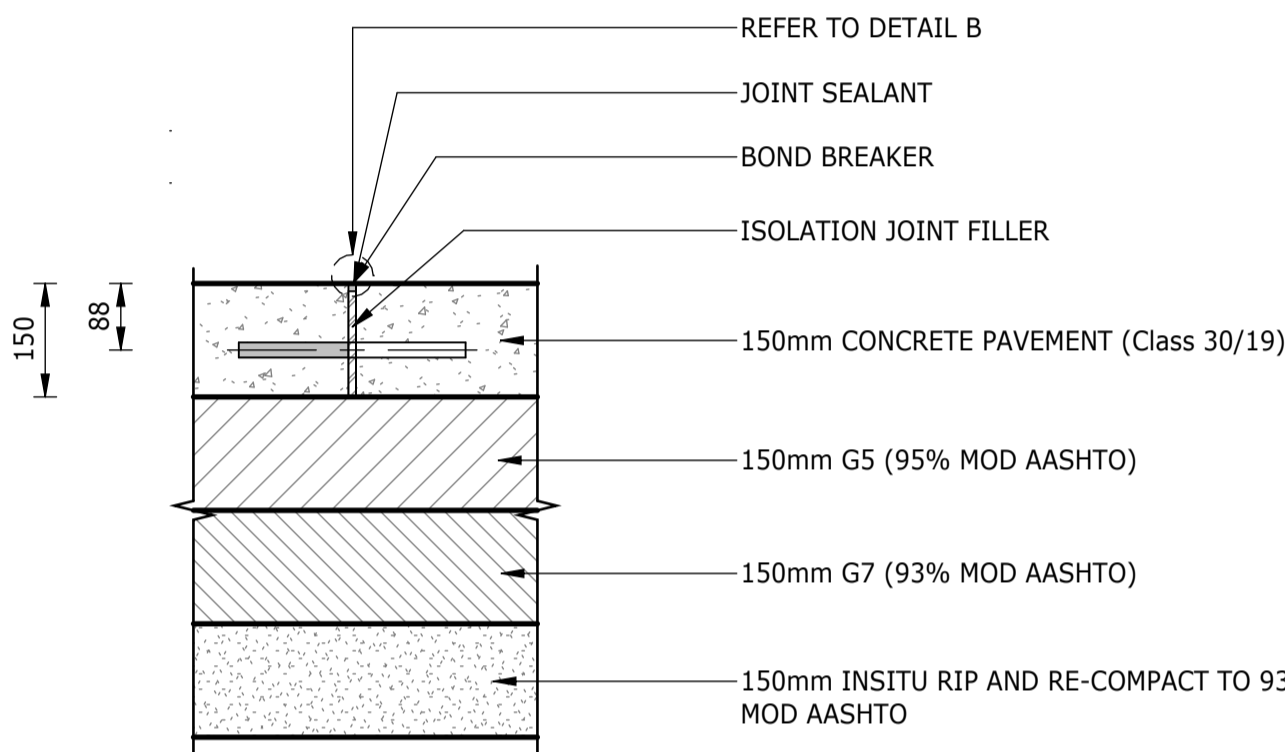

CONSTRUCTION JOINTS WITH DIAMOND PLATE DOWELS AND CONCRETE PAVEMENT LAYERWORKS

1 : 10


PAVEMENT DETAILS		
STEEL BASE	DIAMOND PLATE DOWEL	TAPERED PLATE DOWEL
TYPE		
SLAB THICKNESS (mm)	150	150
THICKNESS (mm)	20	15
L = LENGTH (mm)	115	300
S = SPACING (mm)	500	500

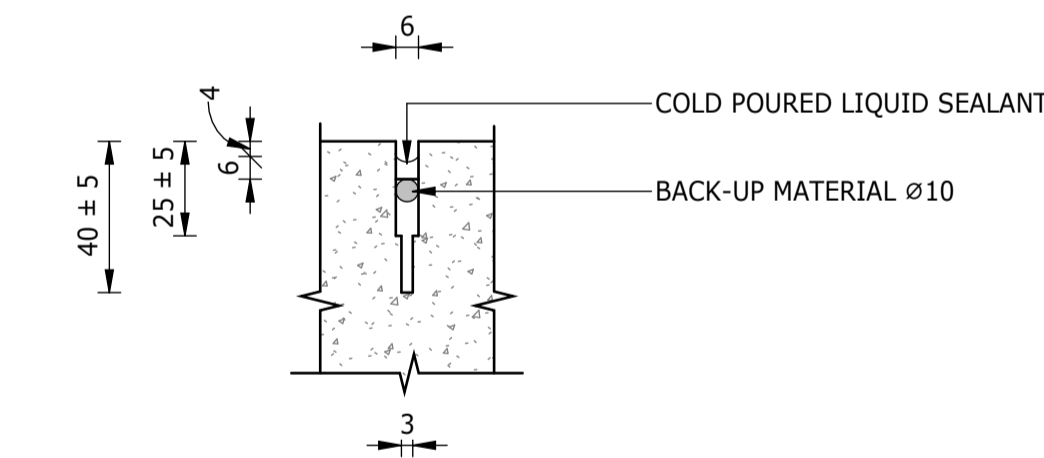

STAGE 1: CUT WIDTH + 3, CUT DEPTH = 60 ±5.
STAGE 2: CUT WIDTH + 6, CUT DEPTH = 35 ±5.
STAGE 3: CUTTING OF JOINTS TO WIDTHS 6mm or AS INSTRUCTED BY THE ENGINEER INSTALLATION OF JOINT PRIMER TO JOINT FACES INSTALLATION OF BACK-UP MATERIAL INSTALLATION OF LIQUID SEALANT.


DETAIL A: GROVE AND SEALANT

1 : 2

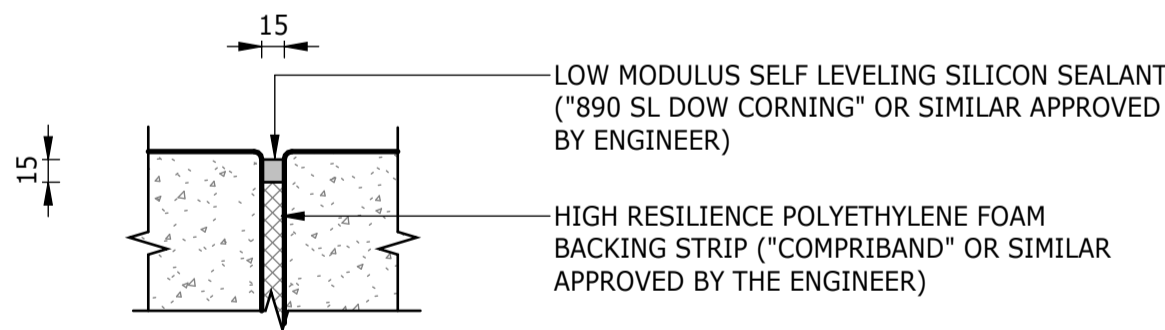


DETAIL B: ISOLATION JOINT

1 : 5

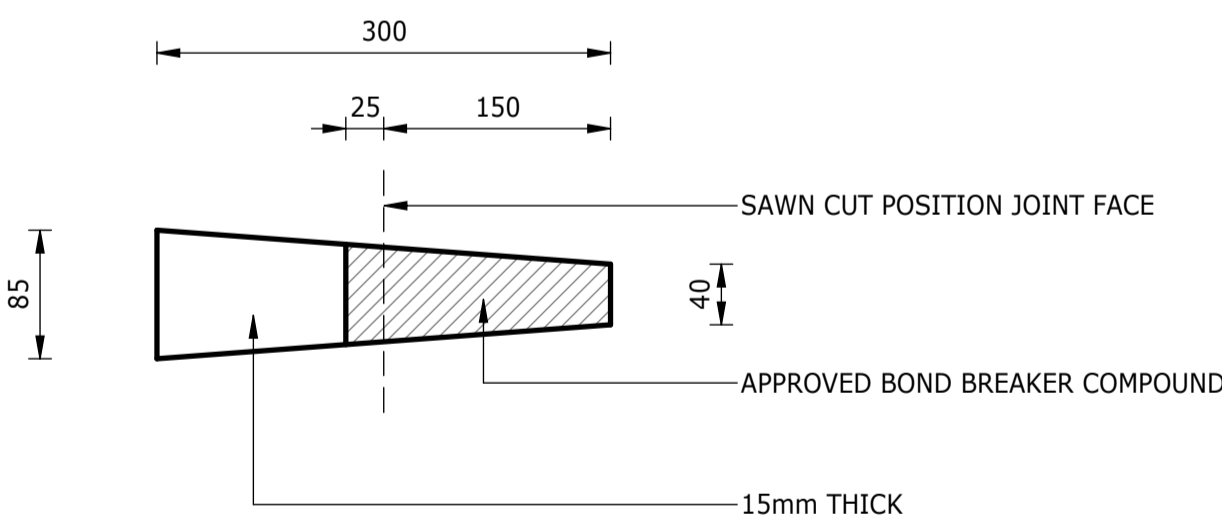

DETAIL C: TAPERED PLATE DOWEL




1 : 5

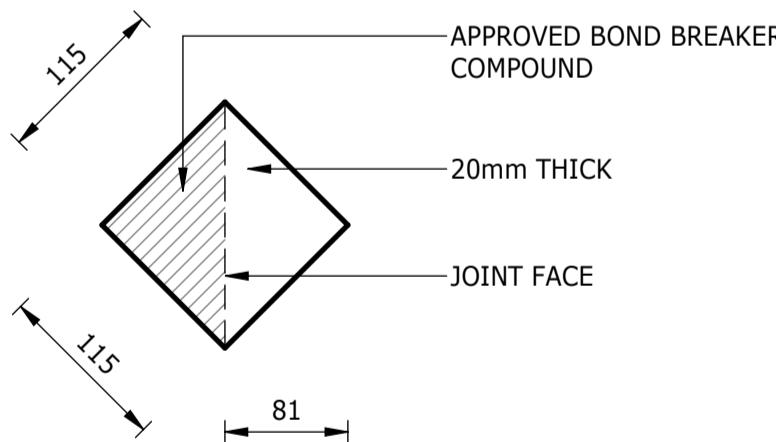



DETAIL D: DIAMOND PLATE DOWEL

1 : 5

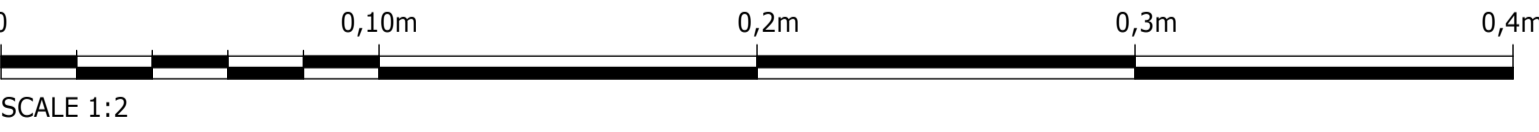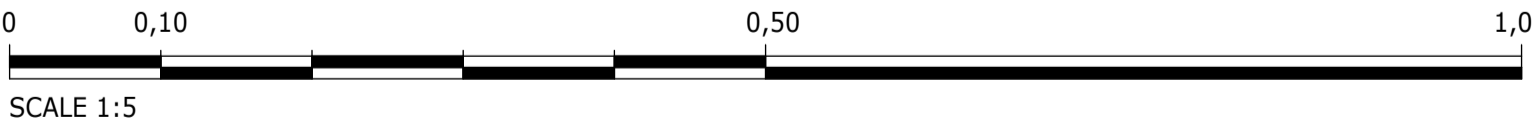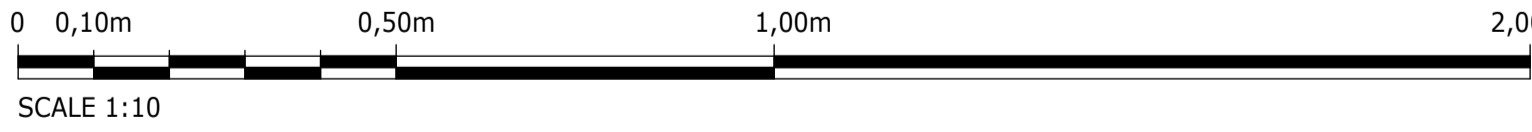DEPARTMENT	APPROVED	DESIGNATION	DATE



CONSULTING ENGINEERS			JOHANNESBURG WATER (SOC) LTD		CITY OF JOHANNESBURG		DESIGN MANAGER	SCALE	AMENDMENTS		APPROVED	DATE	DRAWING No.							
	Building No. 5 Country Club Estate 21 Woodlands Drive Woodmead 2191 PO Box 867 Gallo Manor 2052 Tel No. +27 11 798 6000	SURVEYED			TURBINE HALL 65 NTEMI PILISO STREET NEWTOWN EGOLI 2001 TEL: (011) 688-1400 FAX: (011) 688-1529	OLIFANTSVLEI WWTW: CONTRACT 1 INFRASTRUCTURE RENEWAL PLAN TYPICAL PAVEMENT DETAILS			C01	AS SHOWN			ISSUED FOR TENDER	D. PHOGOLE	FEB 25	JW NUMBER				
		DESIGNED	T. MOETI										JW14466-RHD-C1-12-D-C-1201							
		DRAWN	N. O'GORMAN										CONSULTANT'S NUMBER							
		CHECKED	L. NAICKER										BW1400-RHD-C1-12-D-C-1201							
		SERVICES CHECKED											FILE No							
		GEOTECHNICAL INVESTIGATION																		
		SERVITUDES																		
APPROVED		DITHOLO PHOGOLE				DATE						C01								
Pr. Eng.No.		20060098																		
DATE		25 February 2025																		