


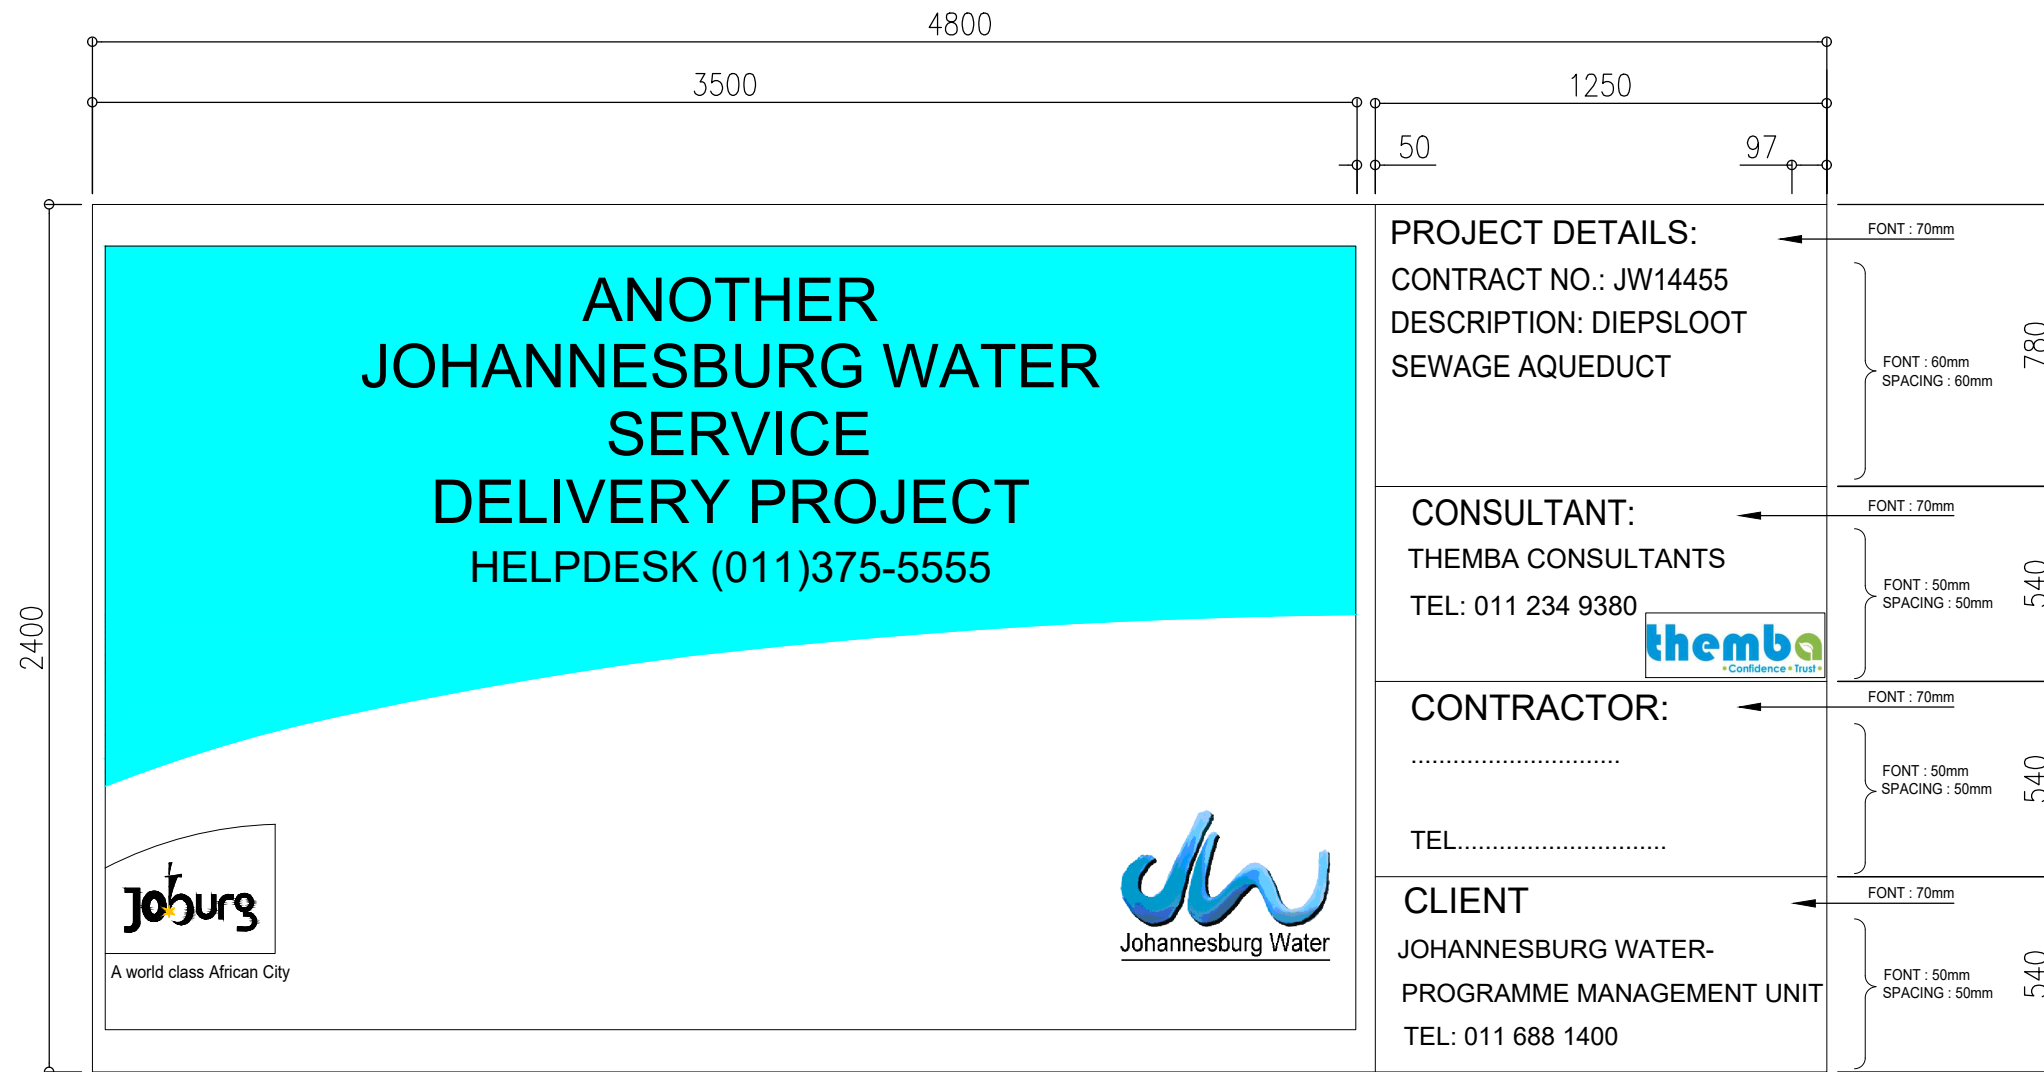


**NOTE:**

1. THIS DRAWING SHOULD BE READ TOGETHER WITH THE PROJECT SPECIFICATIONS
2. CONSTRUCTION SHOULD BE ACCORDING TO JW STANDARD DRAWING No. JW100-DET01.1-W01



<div style="display: flex; justify-content: space-between;"> <div style="width: 20%;">  <p><b>themba</b> Confidence • Trust •</p> <p>INFRASTRUCTURE CONSULTING Tel: 081themba (843622) email: info@themba-africa.com</p> </div> <div style="width: 20%;"> <table border="1"> <tr><td>DESIGNED</td><td>K.S</td><td>04/11/2024</td></tr> <tr><td>DRAWN</td><td>K.S</td><td>04/11/2024</td></tr> <tr><td>CHECKED</td><td>B.B.D</td><td>04/11/2024</td></tr> <tr><td>APPROVED BY:</td><td colspan="2"></td></tr> <tr><td>ECSA REG. No.</td><td>990087</td><td></td></tr> <tr><td>CHECKED BY:</td><td>B.B.D</td><td></td></tr> <tr><td></td><td>SIGNATURE</td><td>DATE</td></tr> </table> </div> <div style="width: 20%;">  <p><b>Johannesburg Water</b></p> </div> <div style="width: 20%;"> <p>TURBINE HALL 65 NTEMI PILISO STREET NEWTOWN 2113</p> <p>TEL: (011) 688-1400 FAX: (011) 688-1529</p> </div> <div style="width: 20%;">  <p><b>Joburg</b></p> </div> <div style="width: 20%;"> <p>DIEPSLOOT SEWAGE AQUEDUCT</p> <p>BRIDGE 1 - TYPICAL NAMEBOARD DETAIL</p> </div> <div style="width: 20%;"> <table border="1"> <tr> <th colspan="2">SURVEY INFORMATION</th> <th colspan="2">APPROVAL BY JW DEPOT</th> <th>SCALE</th> <th></th> <th colspan="2">AMENDMENTS</th> </tr> <tr> <td>PROJECT SURVEYOR:</td> <td></td> <td>CHECKED</td> <td></td> <td>1:20</td> <td>REV:</td> <td>DESCRIPTION</td> <td>DATE:</td> </tr> <tr> <td></td> <td></td> <td>APPROVED BY:</td> <td></td> <td></td> <td>A</td> <td>ISSUED FOR TENDER</td> <td>04/11/2024</td> </tr> <tr> <td>DATE:</td> <td></td> <td colspan="2">SIGNATURE</td> <td>DATE</td> <td></td> <td></td> <td></td> </tr> <tr> <td colspan="2">CCTV INFORMATION</td> <td colspan="2">APPROVAL BY JW PLANNING</td> <td></td> <td></td> <td></td> <td></td> </tr> <tr> <td>CCTV COMPANY:</td> <td></td> <td>CHECKED</td> <td></td> <td></td> <td></td> <td></td> <td></td> </tr> <tr> <td></td> <td></td> <td>APPROVED BY:</td> <td></td> <td></td> <td></td> <td></td> <td></td> </tr> <tr> <td>DATE:</td> <td></td> <td colspan="2">SIGNATURE</td> <td>DATE</td> <td></td> <td></td> <td></td> </tr> </table> </div> </div>												DESIGNED	K.S	04/11/2024	DRAWN	K.S	04/11/2024	CHECKED	B.B.D	04/11/2024	APPROVED BY:			ECSA REG. No.	990087		CHECKED BY:	B.B.D			SIGNATURE	DATE	SURVEY INFORMATION		APPROVAL BY JW DEPOT		SCALE		AMENDMENTS		PROJECT SURVEYOR:		CHECKED		1:20	REV:	DESCRIPTION	DATE:			APPROVED BY:			A	ISSUED FOR TENDER	04/11/2024	DATE:		SIGNATURE		DATE				CCTV INFORMATION		APPROVAL BY JW PLANNING						CCTV COMPANY:		CHECKED								APPROVED BY:						DATE:		SIGNATURE		DATE				<div style="display: flex; justify-content: space-between;"> <div style="width: 40%;"> <p>CONSULTANTS DWG NO</p> <p>13247-02/C/SEW/314-A</p> </div> <div style="width: 60%;"> <p>DRAWING No.</p> <div style="display: flex; justify-content: space-around;"> <div style="border: 1px solid black; padding: 5px;">JW14455</div> <div style="border: 1px solid black; padding: 5px;">A</div> </div> <p>PROJECT No.      DRAWING No.      REV.</p> <div style="display: flex; justify-content: space-around;"> <div style="border: 1px solid black; padding: 5px;">A3</div> <div>SHEET</div> <div style="border: 1px solid black; padding: 5px;">1</div> <div>OF</div> <div style="border: 1px solid black; padding: 5px;">1</div> </div> <p>ORIGINAL PAGE SIZE</p> <p>FILE No.</p> </div> </div>											
DESIGNED	K.S	04/11/2024	
DRAWN	K.S	04/11/2024	
CHECKED	B.B.D	04/11/2024	
APPROVED BY:	
ECSA REG. No.	990087	
CHECKED BY:	B.B.D	
	SIGNATURE	DATE	
SURVEY INFORMATION		APPROVAL BY JW DEPOT		SCALE		AMENDMENTS	
PROJECT SURVEYOR:		CHECKED		1:20	REV:	DESCRIPTION	DATE:	
		APPROVED BY:			A	ISSUED FOR TENDER	04/11/2024	
DATE:		SIGNATURE		DATE	
CCTV INFORMATION		APPROVAL BY JW PLANNING	
CCTV COMPANY:		CHECKED	
		APPROVED BY:	
DATE:		SIGNATURE		DATE	