

GENERAL NOTES:



- DRAWINGS MUST NOT BE SCALED.
- THIS DRAWING TO BE READ IN CONJUNCTION WITH THE GENERAL NOTES DRAWINGS AND ALL PROJECT SPECIFICATIONS.
- ACCORDING TO THE COPYRIGHT ACT (ACT No 98 OF 1978) NO PART OF THIS DOCUMENT MAY BE REPRODUCED, STORED IN A RETRIEVAL SYSTEM OR TRANSMITTED IN ANY FORM OR BY ANY MEANS WHATSOEVER INCLUDING MECHANICAL, ELECTRONIC, PHOTOCOPYING, MICROFILMING OR ANY OTHER SYSTEM OF INFORMATION STORAGE WITHOUT WRITTEN PERMISSION OF ZUTARI.

LEGEND

- 600mm Ø STEEL PIPELINE
- EXISTING WATER PIPELINE
- EXISTING SEWER PIPELINE
- EXISTING ESKOM OVERHEAD CABLES
- EXISTING DFA CABLES
- NODES
- TEST PITS
- BOREHOLES
- ISOLATING VALVE
- AIR VALVE
- SCOUR VALVE

COORDINATES LIST FOR BULK WATER FEEDER PIPELINE WGS-84 LO-29

POINT	Y-COORD	X-COORD	INVERT LEVEL
P136	86931.657	2878204.467	1582.478
P137	87278.638	2878640.395	1569.754
P138	87329.990	2878670.952	1569.660
P139	87348.509	2878670.926	1569.619
P140	87383.315	2878645.806	1566.830
P141	87428.465	2878683.754	1566.544
P142	87404.371	2878726.492	1566.401
P143	87404.406	2878745.159	1566.349
P144	87435.324	2878796.453	1566.040

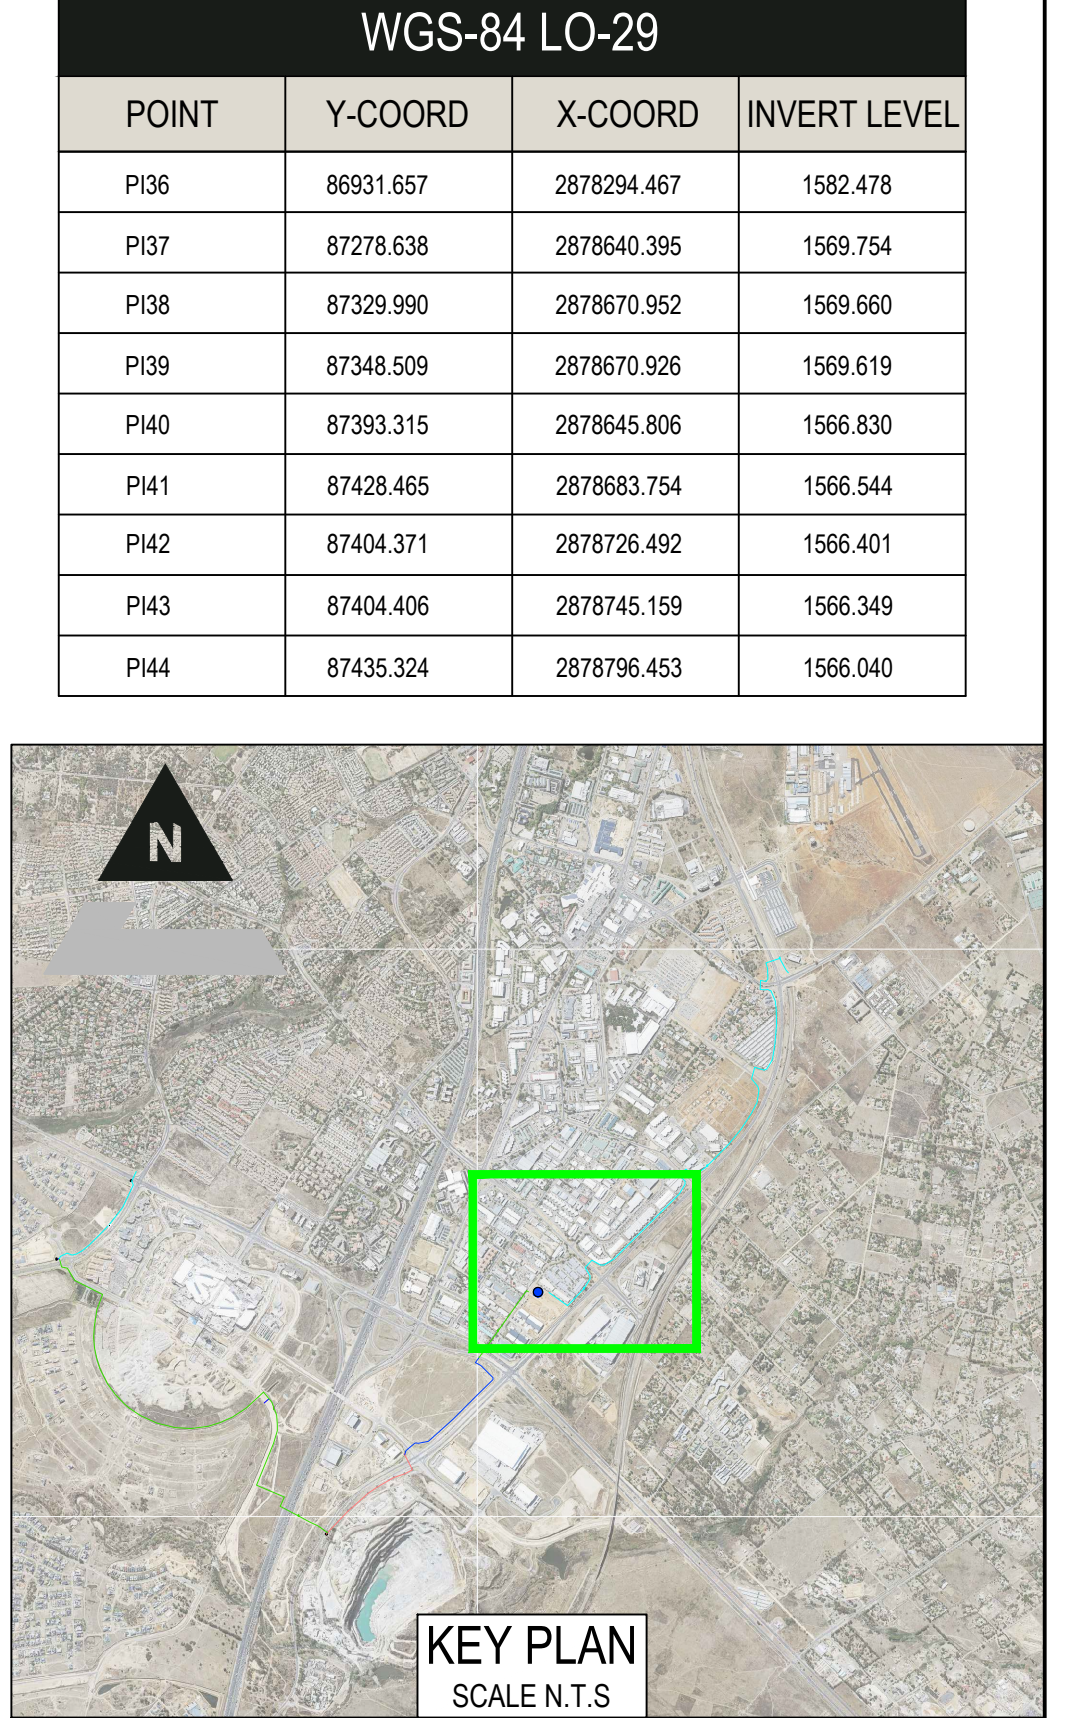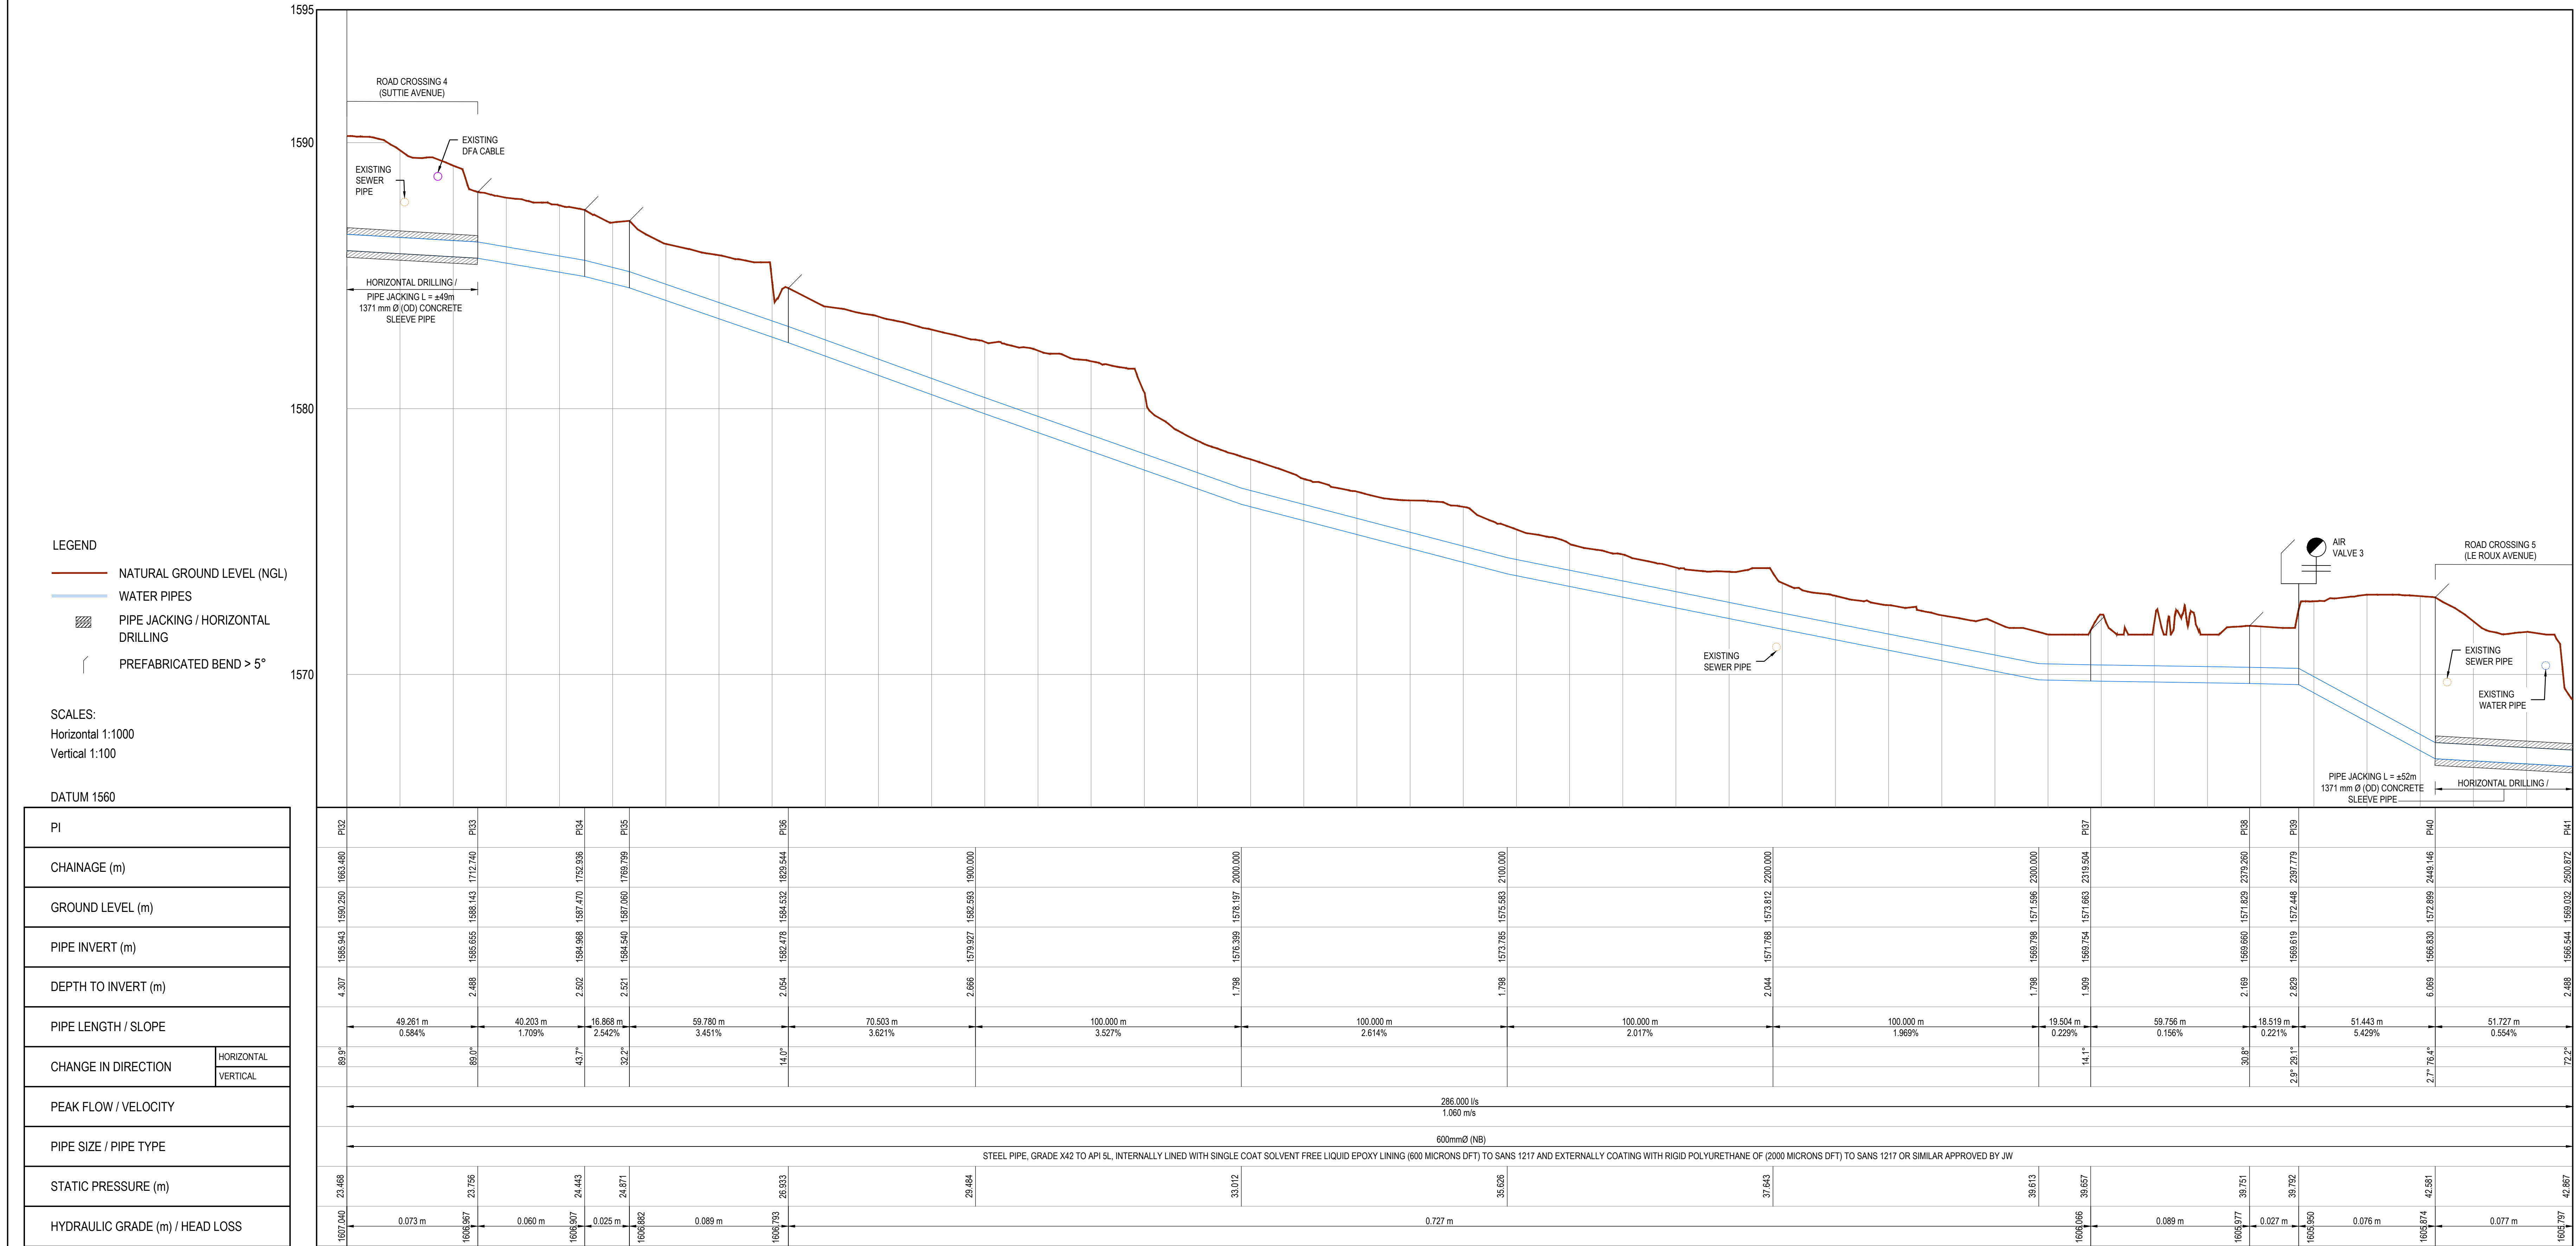

CONSULTING ENGINEERS
ZUTARI
IMPACT. ENGINEERED.
OXFORD CORNER
JELICHO AVENUE
ROSEBANK, JOHANNESBURG
SOUTH AFRICA
TEL: +27 11 214 4500

DESIGNED: T. SHABALALA
DRAWN: T. SHABALALA
CHECKED: M. LUSUNZI
APPROVED BY: C. KAN
ECSA REG. No. [blank]
CLIENT: 17 HARRISON STREET, MARSHALLTOWN, 2107

DESIGNED: T. SHABALALA
DRAWN: T. SHABALALA
CHECKED: M. LUSUNZI
APPROVED BY: C. KAN
ECSA REG. No. [blank]
DATE: JULY 2021

Johannesburg Water

17 HARRISON STREET
MARSHALLTOWN
2107
TEL: (011) 688-1400
FAX: (011) 688-1529

HALFWAY HOUSE WATER UPGRADE
PLAN AND LONGSECTION:
SHEET 3 OF 10

APPROVAL BY JW DEPOT
CHECKED: [blank]
APPROVED BY: [blank]
SIGNATURE: [blank]
DATE: [blank]
APPROVAL BY JW PLANNING
CHECKED: [blank]
APPROVED BY: [blank]
SIGNATURE: [blank]
DATE: [blank]

SCALE
REV. [blank]
TO ISSUED FOR TENDER
DATE: 10/2021

AMENDMENTS
DESCRIPTION: [blank]
DATE: [blank]

DRAWING No.
111242 - 0000-DRG-WW-0303 - T0
PROJECT No. [blank]
DRAWING No. [blank]
REV. [blank]
A0 SHEET 3 OF 10
ORIGINAL PAGE SIZE
FILE No. [blank]