


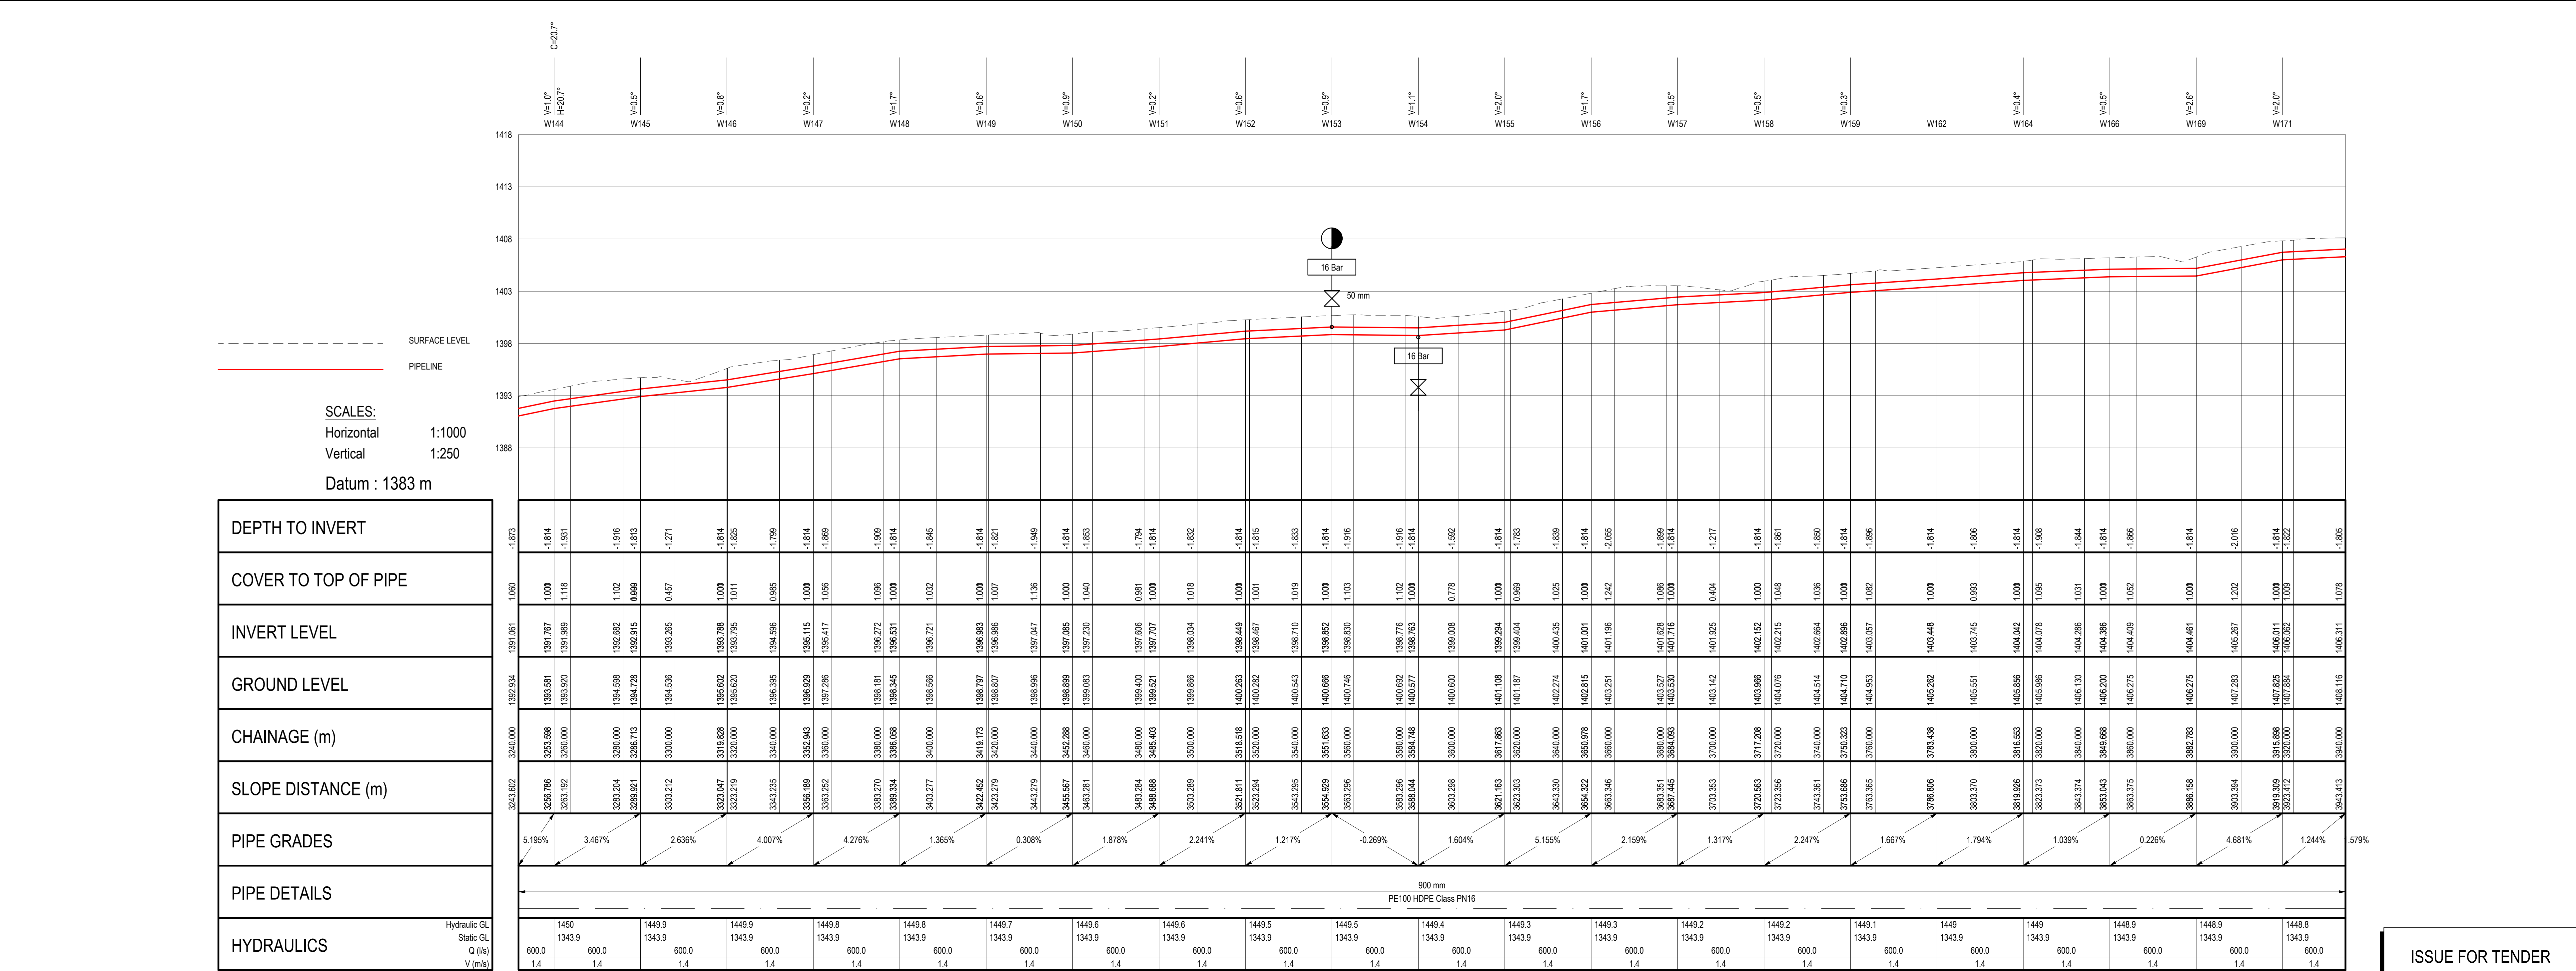

CONSULTING ENGINEERS
CAPEX - ENGINEERING SERVICE UNIT
TURBINE HALL - 3RD FLOOR
65 NTEMI PILISO STREET
NEWTOWN
JOHANNESBURG
2113

DESIGNED

DRAWN

CHECKED

APPROVED BY:

N.NKOSI

M.I.BALLIM

N.NKOSI

T.MPANDAGUTA

16/09/2024

25/09/2024

25/09/2024

201170150

ECOSA REG. No.

JOHANNESBURG WATER SOC Ltd
TURBINE HALL
65 NTEMI PILISO STREET
NEWTOWN
JOHANNESBURG
2113
TEL: +27 (0)11 688 1400
FAX: +27(0)11 688-1528

Municipality:

Project description:

UPGRADING OF INCHANGA SEWER RISING MAIN
PACKAGE 1
LAYOUT AND LONG SECTION
W 144 - W 171

SCALE

AMENDMENTS

DRAWING No:

JW14460-CRA-LS-S01

REV

DESCRIPTION

DATE

BY

APV

AS SHOWN

PROJECT No.

SHEET

3

OF

3

FILE No.

LEGEND

DRAWING REFERENCE:

LOCALITY PLAN: