



FRONT VIEW

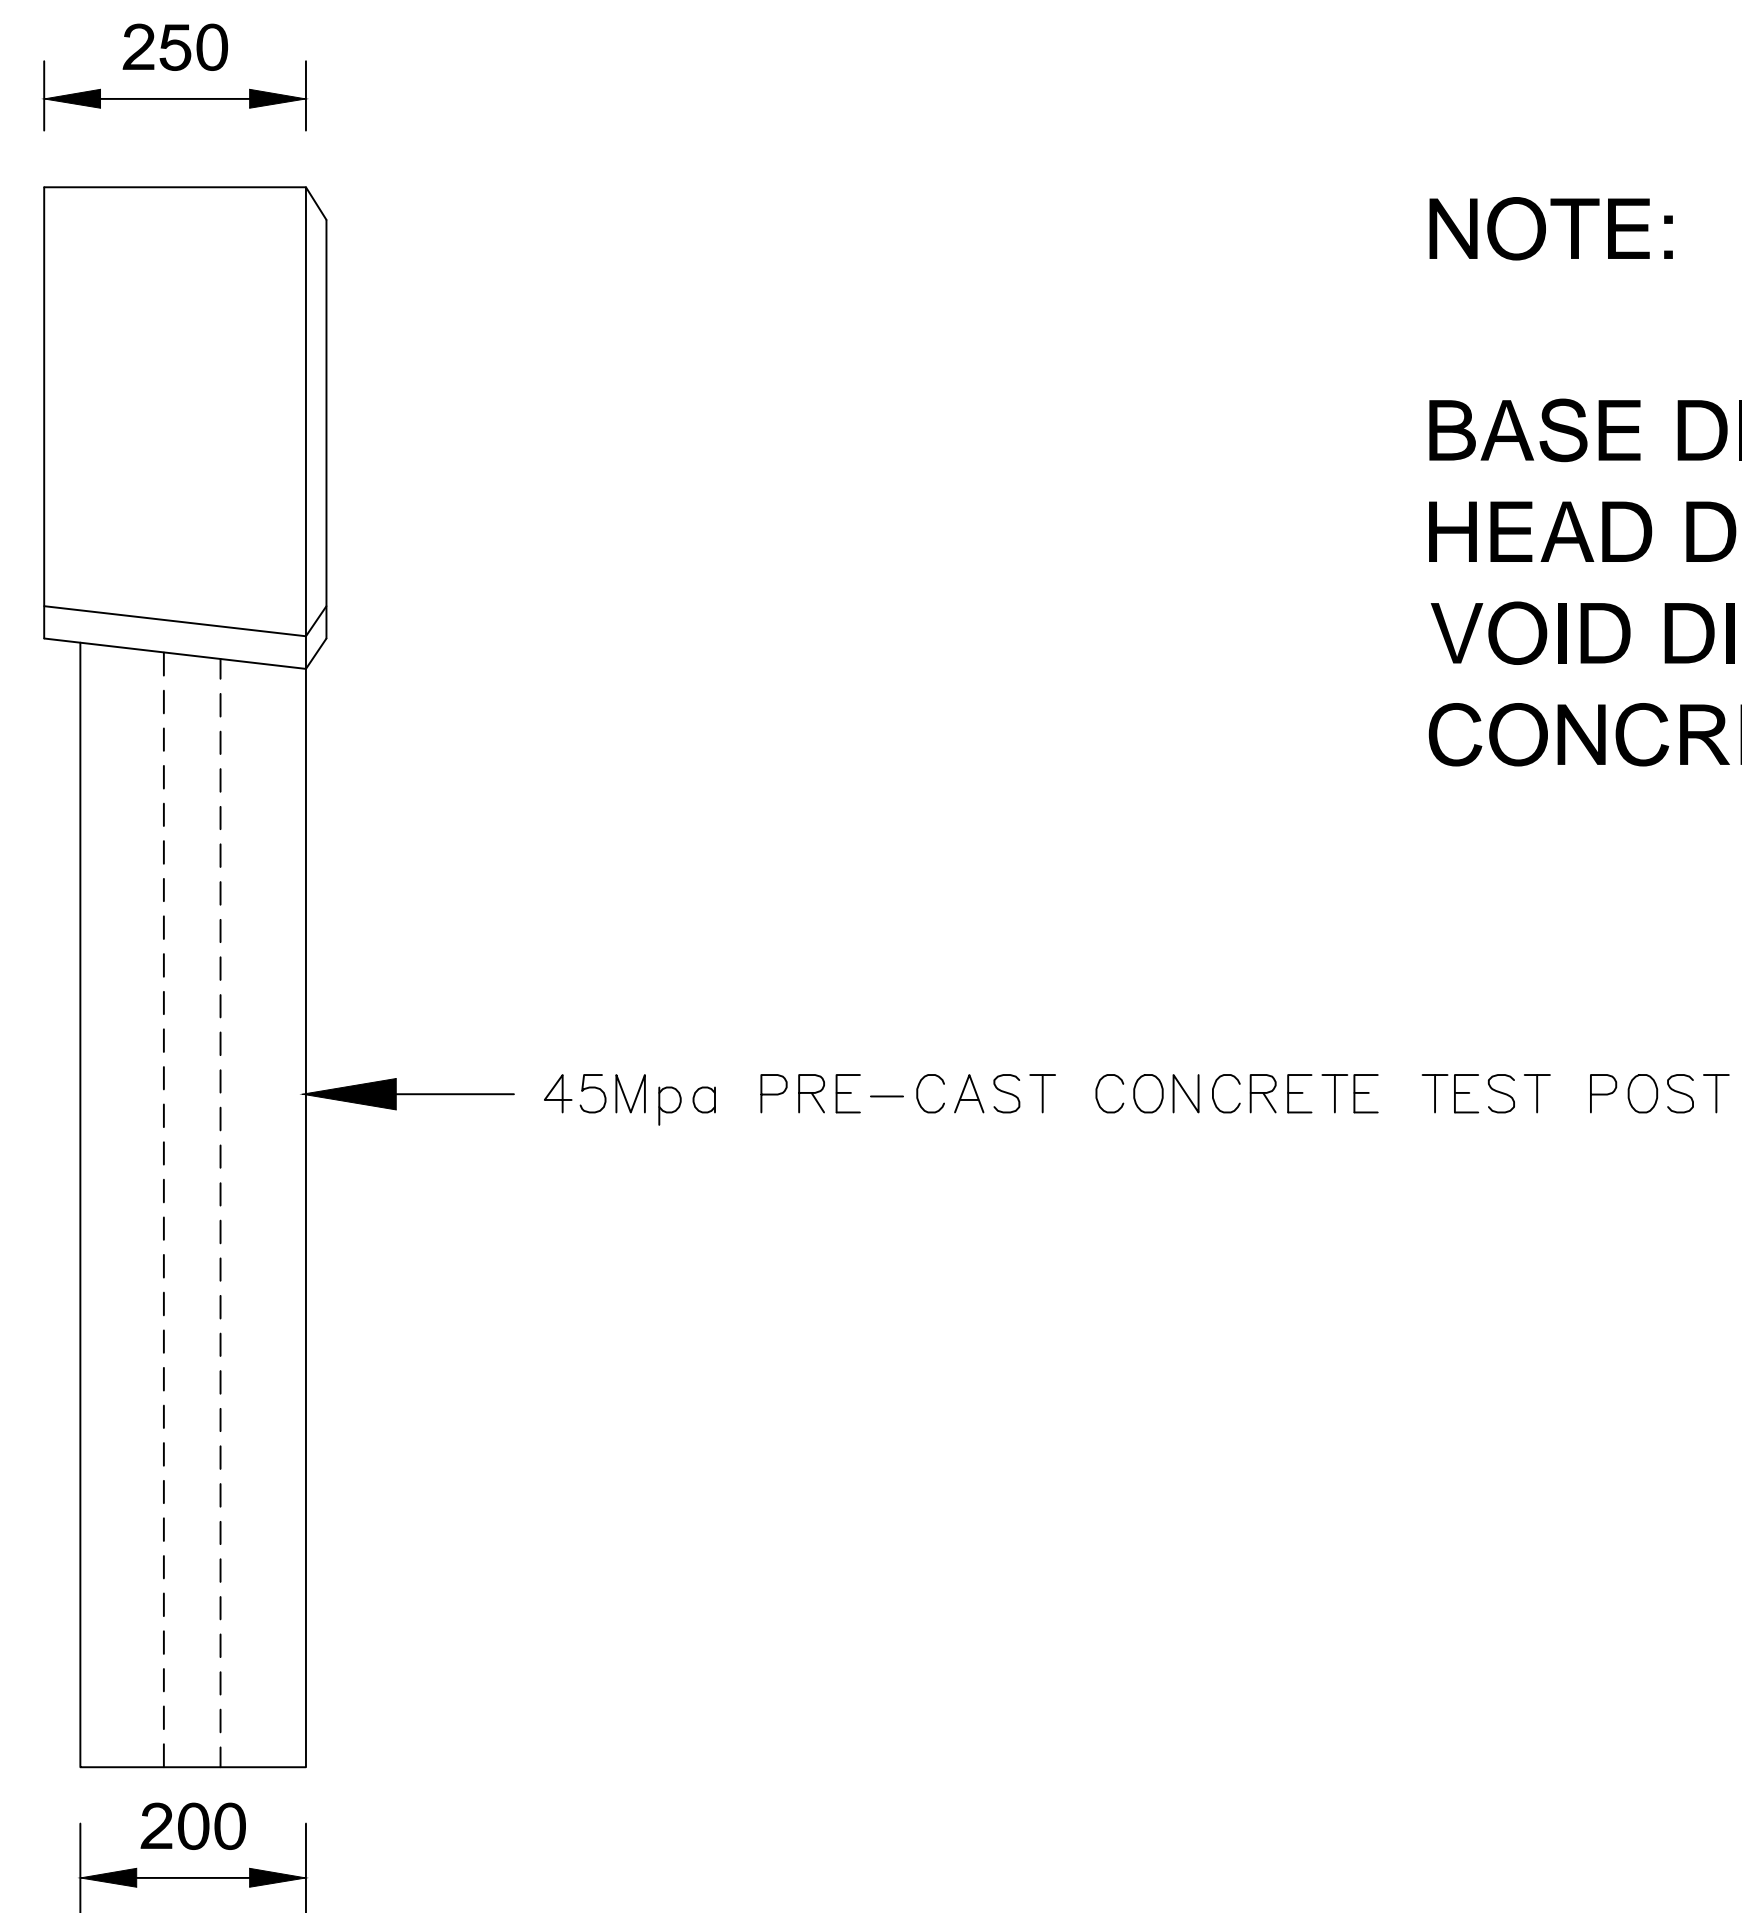

SIDE VIEW

NOTE:

BASE DIMENSIONS:	200 x 300mm
HEAD DIMENSIONS:	435 x 250 x 400mm
VOID DIMENSIONS:	232 x 202 x 170mm
CONCRETE STRENGTH:	>45MPa

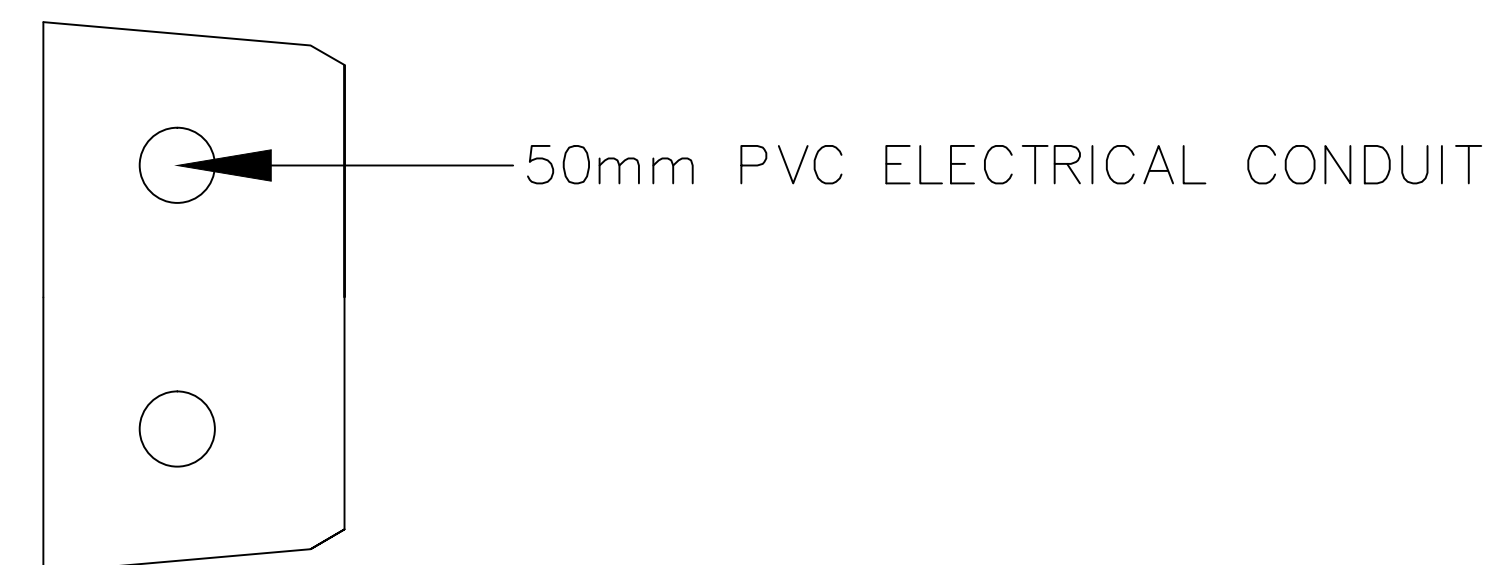

**ENLARGED
BOTTOM VIEW**

No	Date	Details	Chd	App d
<i>Revisions</i>				



Client



Approved By _____

Drawn By R.ALVEY	Designed By M.SHERRATT	Reviewed By M.SHERRATT
---------------------	---------------------------	---------------------------

Project

LINBRO PARK TOWER
 (AND ASSOCIATED WORKS)
 CP DESIGN

Description

CATHODIC PROTECTION
MEGA BIG HEADED
TEST POST (BHTP)
DETAIL

Scale	AS SHOWN	Date	2023/02/11
-------	----------	------	------------

Drawing No. PES-PEP0221-CP-001 / Rev 0