


EM 003- ESTOP CONTROL STATION

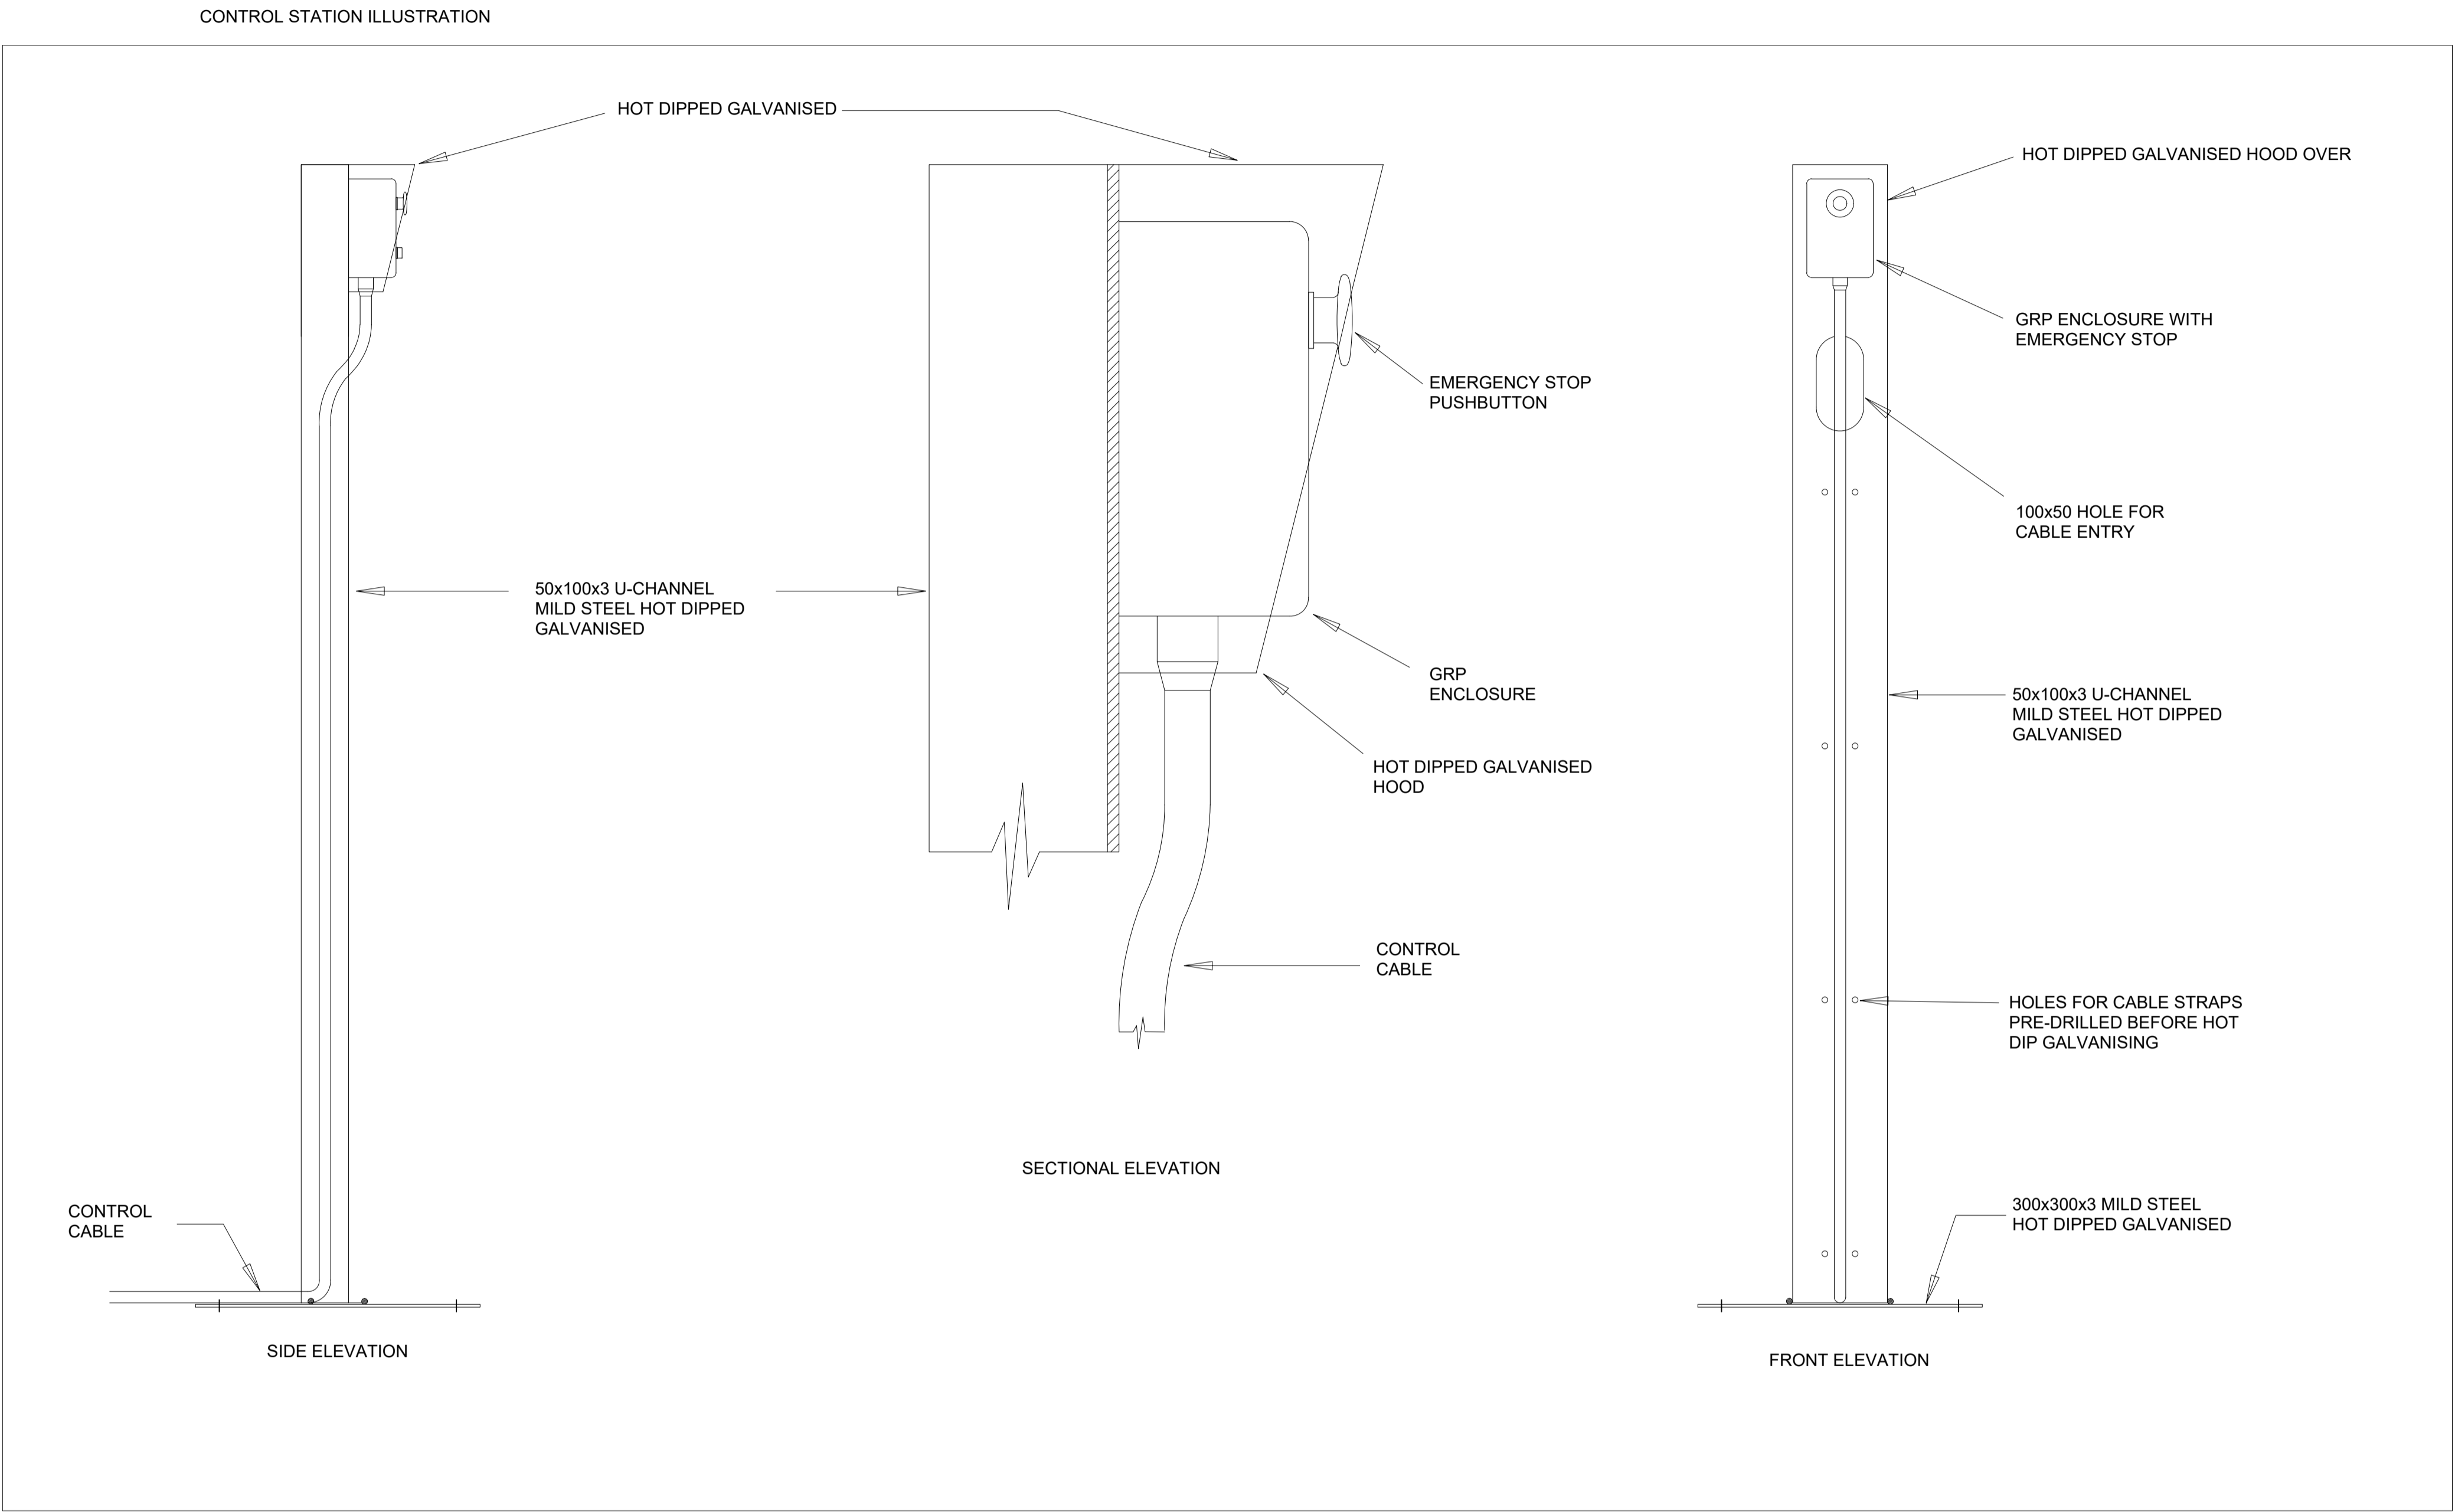


Engineer:

Techno Designs Engineering
34 Dang Street Glen Austin Midrand
TELEPHONE (011) 045 2032
CELL (072) 301 8611
EMAIL: engineer@technodesigns.co.za
OFFICES: JOHANNESBURG
WEBSITE: www.technodesigns.co.za

KEON CONSULTING ENGINEERS
5th Avenue Office Park, Midrand
645 5th Avenue Newton Park Elizabeth
TELEPHONE +27 413630189
WEBSITE: www.keon.co.za

Client:


Johannesburg Water
Turbine Hall,
60 Ntengi Plaza Street,
Newtown, Johannesburg

THESE NOTES SERVE AS AN ADDENDUM TO THE SPECIFICATION IN THE BILL OF MATERIALS (BOM). IN THOSE CASES WHERE THE BOM SPECIFICATIONS DIFFER FROM THESE NOTES, THESE NOTES SHALL TAKE PREFERENCE.

ON ORIGINAL

0 5 10 15 20 25 30 40 50MM

Engineer:
F. Machiwenyika Pr Eng (20140453)

Drawn By: A. Moodley
Designed By: F. Machiwenyika
Checked By: L. Makaza

Signature: [Signature]
Date: August 2022

Signature: [Signature]
Date: August 2022

Signature: [Signature]
Date: August 2022

ELECTRICAL NOTES:

1.0

Refer To Drawing No:

Key Plan:

No	Date	Details	Revisions	LM	FM	Chd	Appd
1	31-08-2023	ISSUED FOR TENDER					

Project: JW14406 - LINBRO PARK PUMP STATION & TOWER

Description: PUMP STATION E-STOP CONTROL STATION

Issued For: TENDER

Size: A1	Scale: NTS	Sheet No: 1 OF 1	Original Date: February 2022
----------	------------	------------------	------------------------------

Project No: C01486	Drawing No: EM-003	Revision: T0
--------------------	--------------------	--------------