

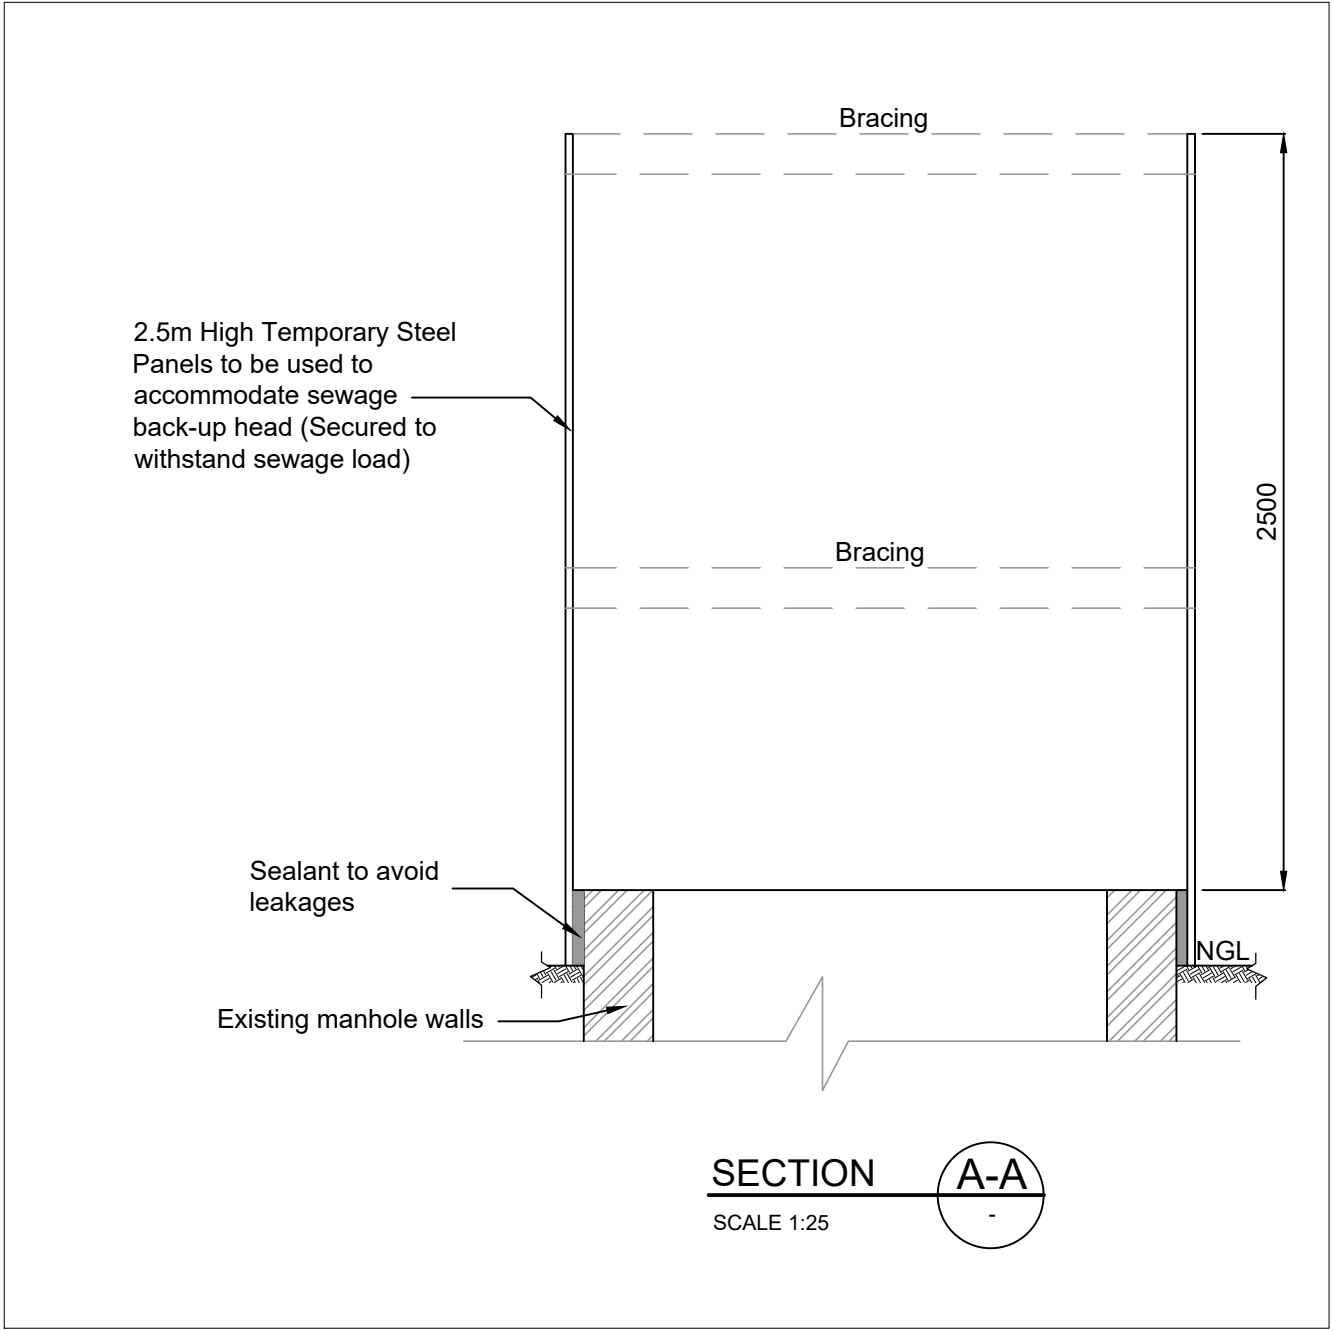
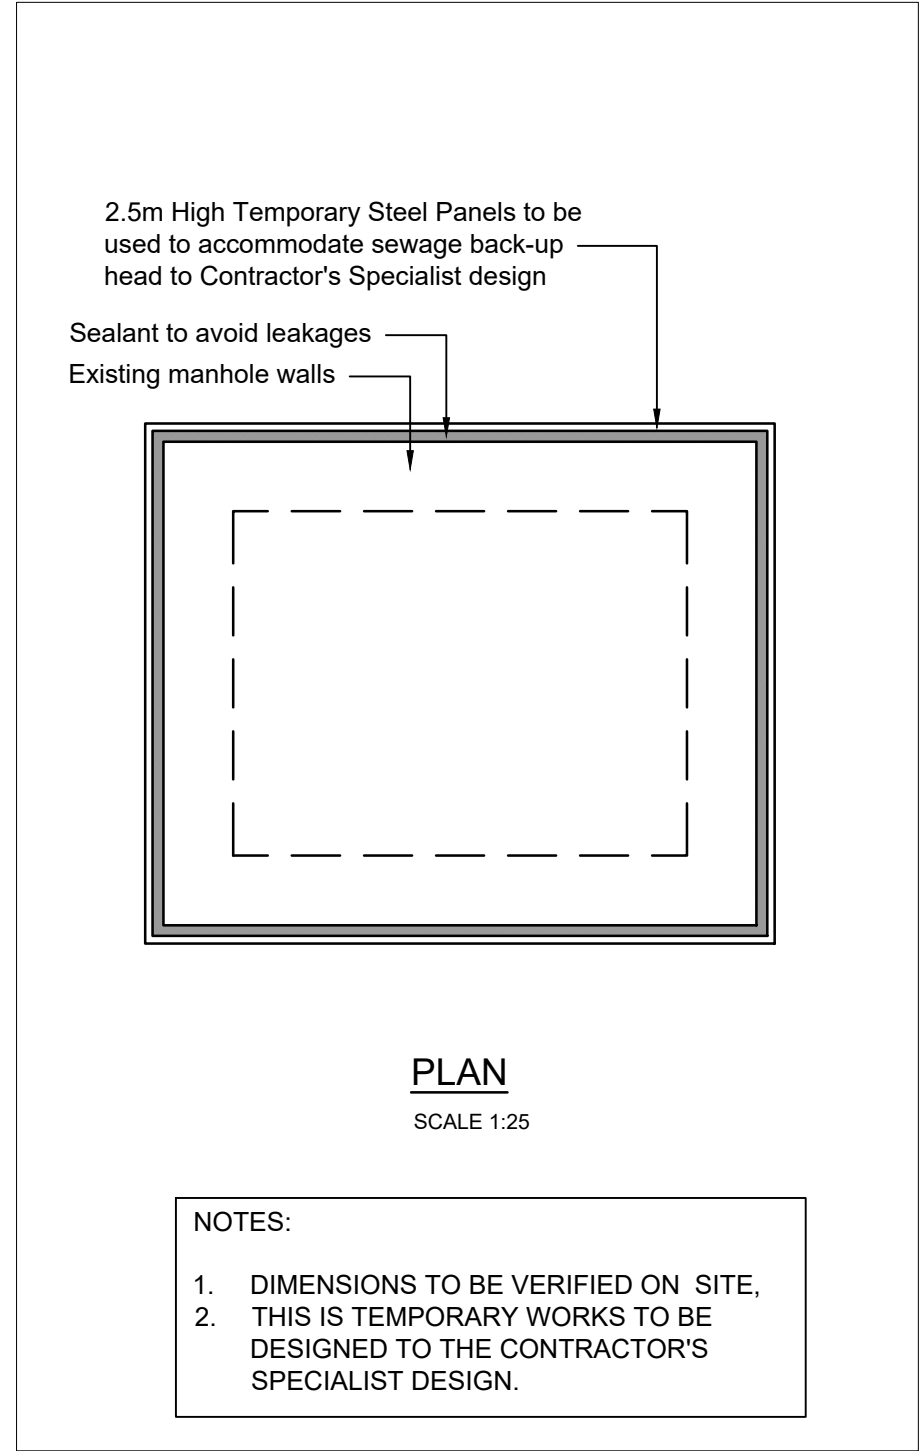


STORMWATER MANHOLE DETAIL

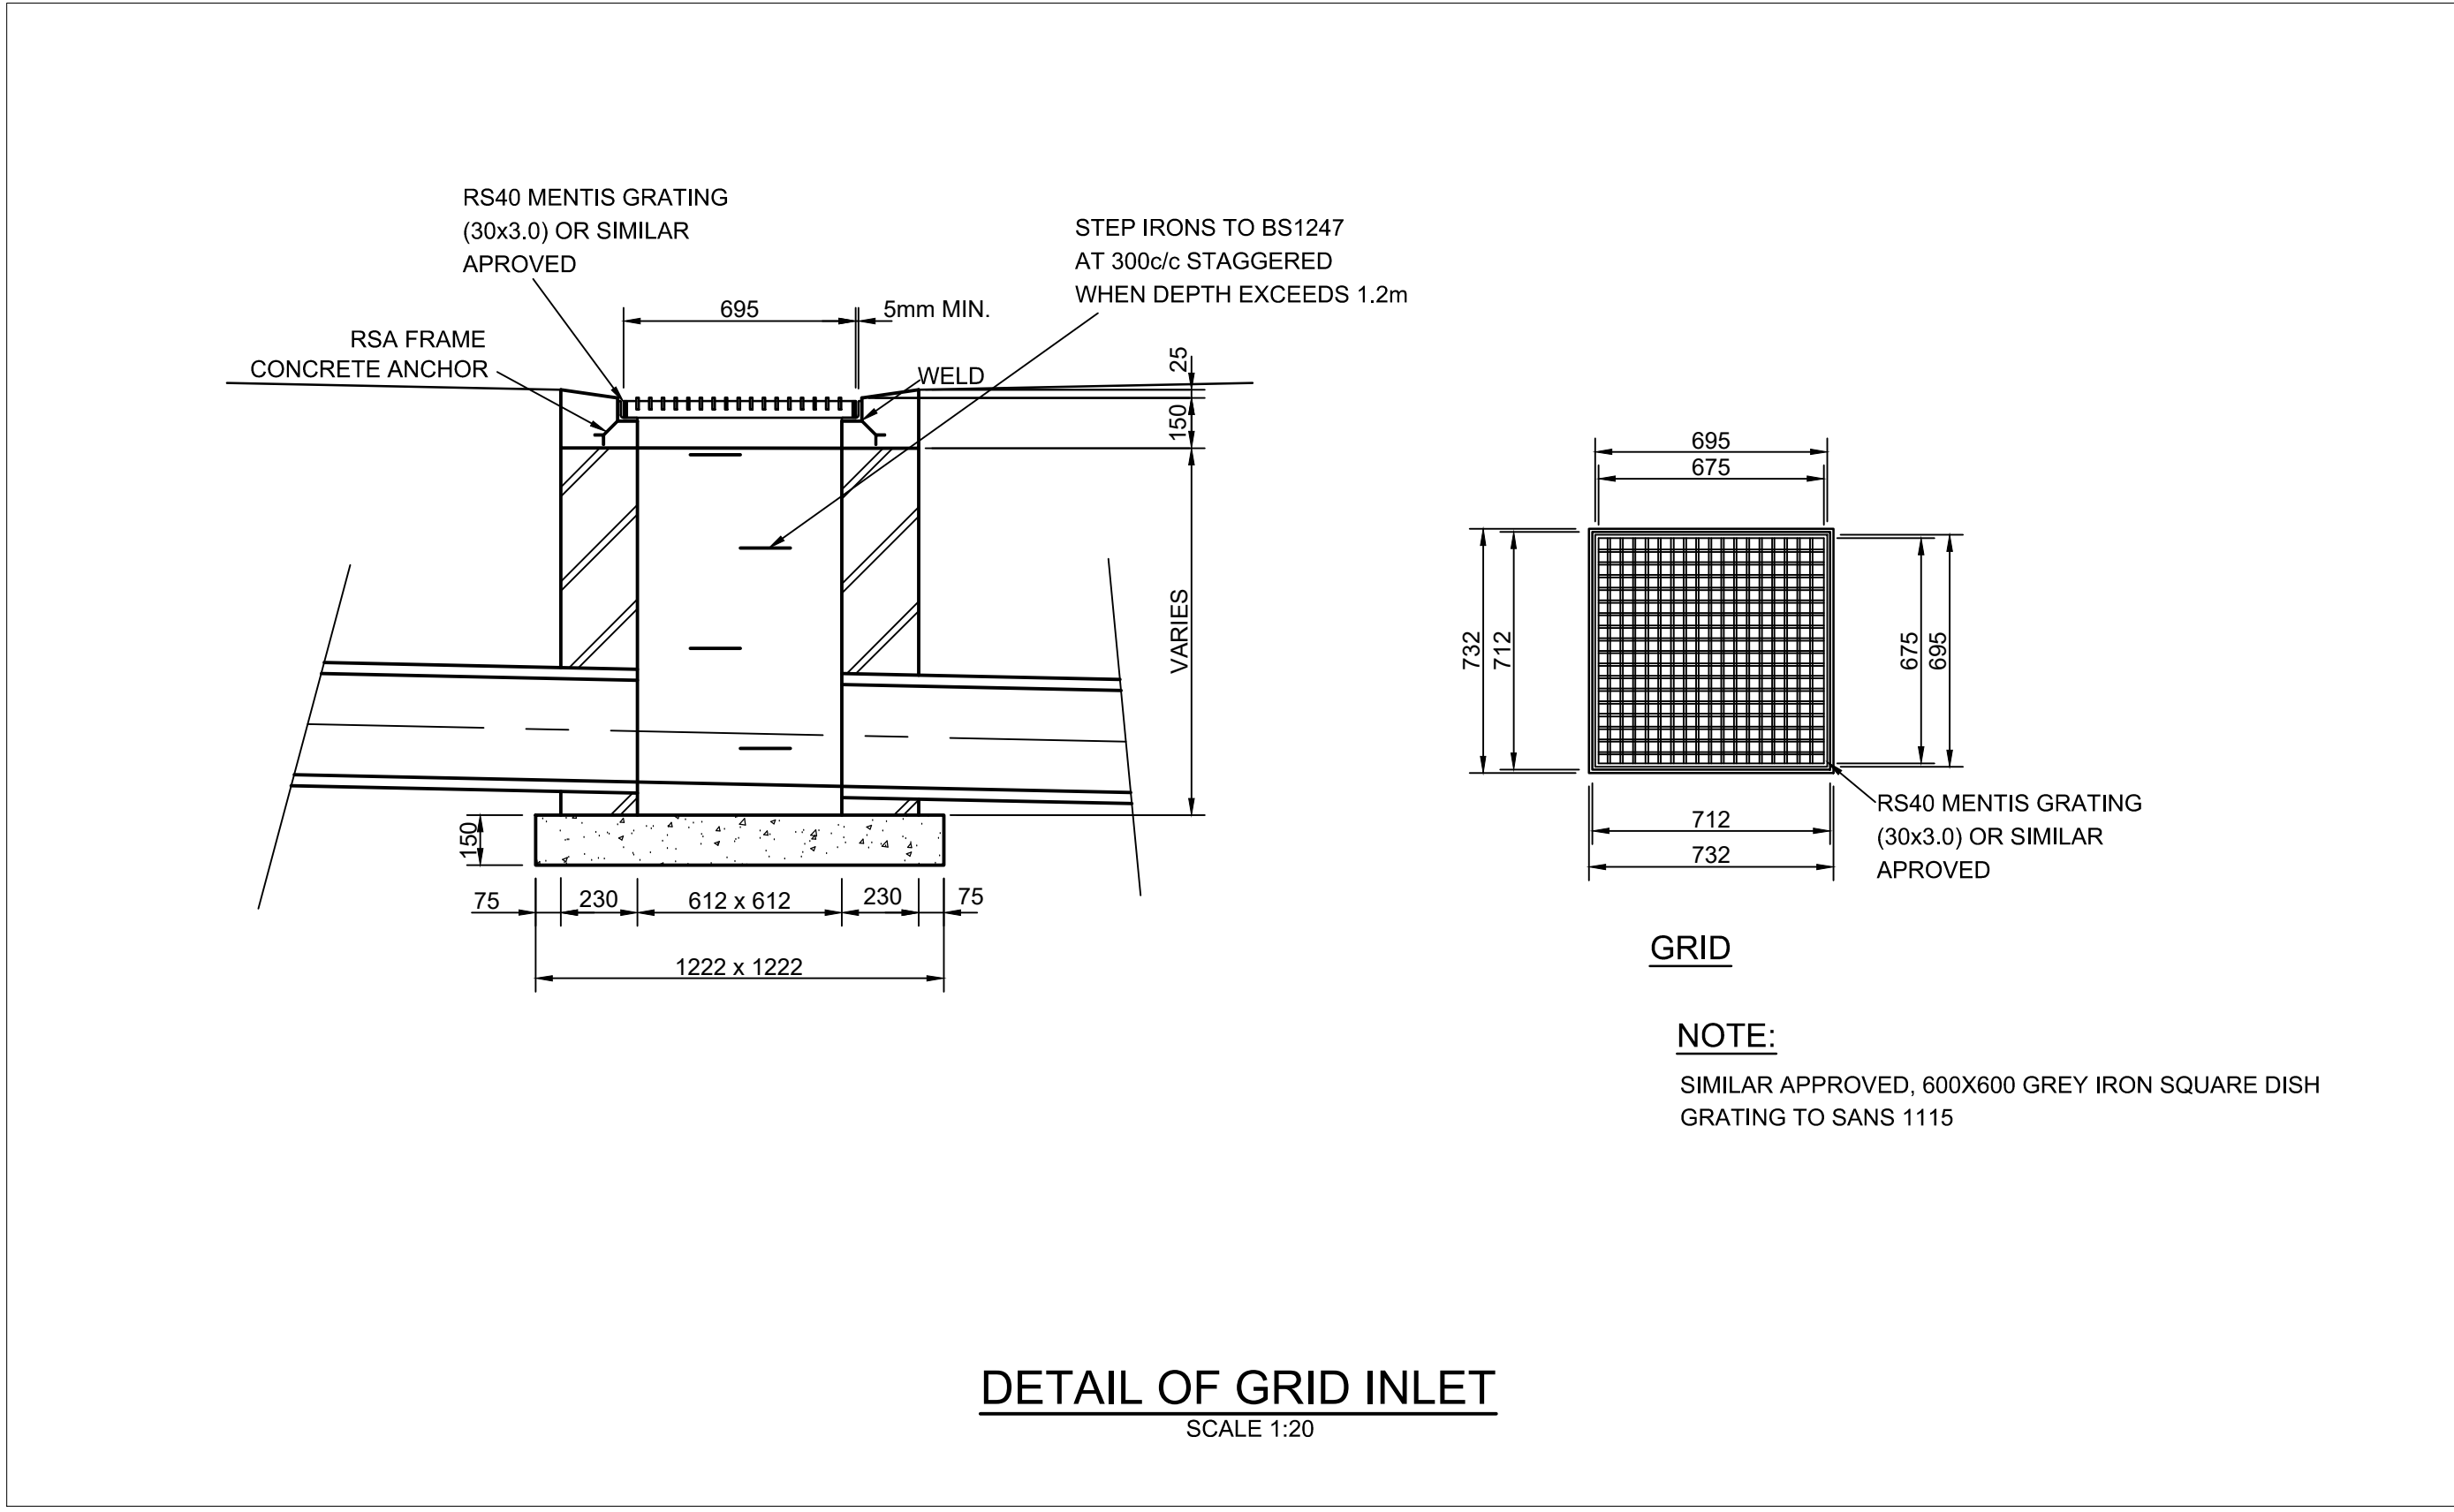


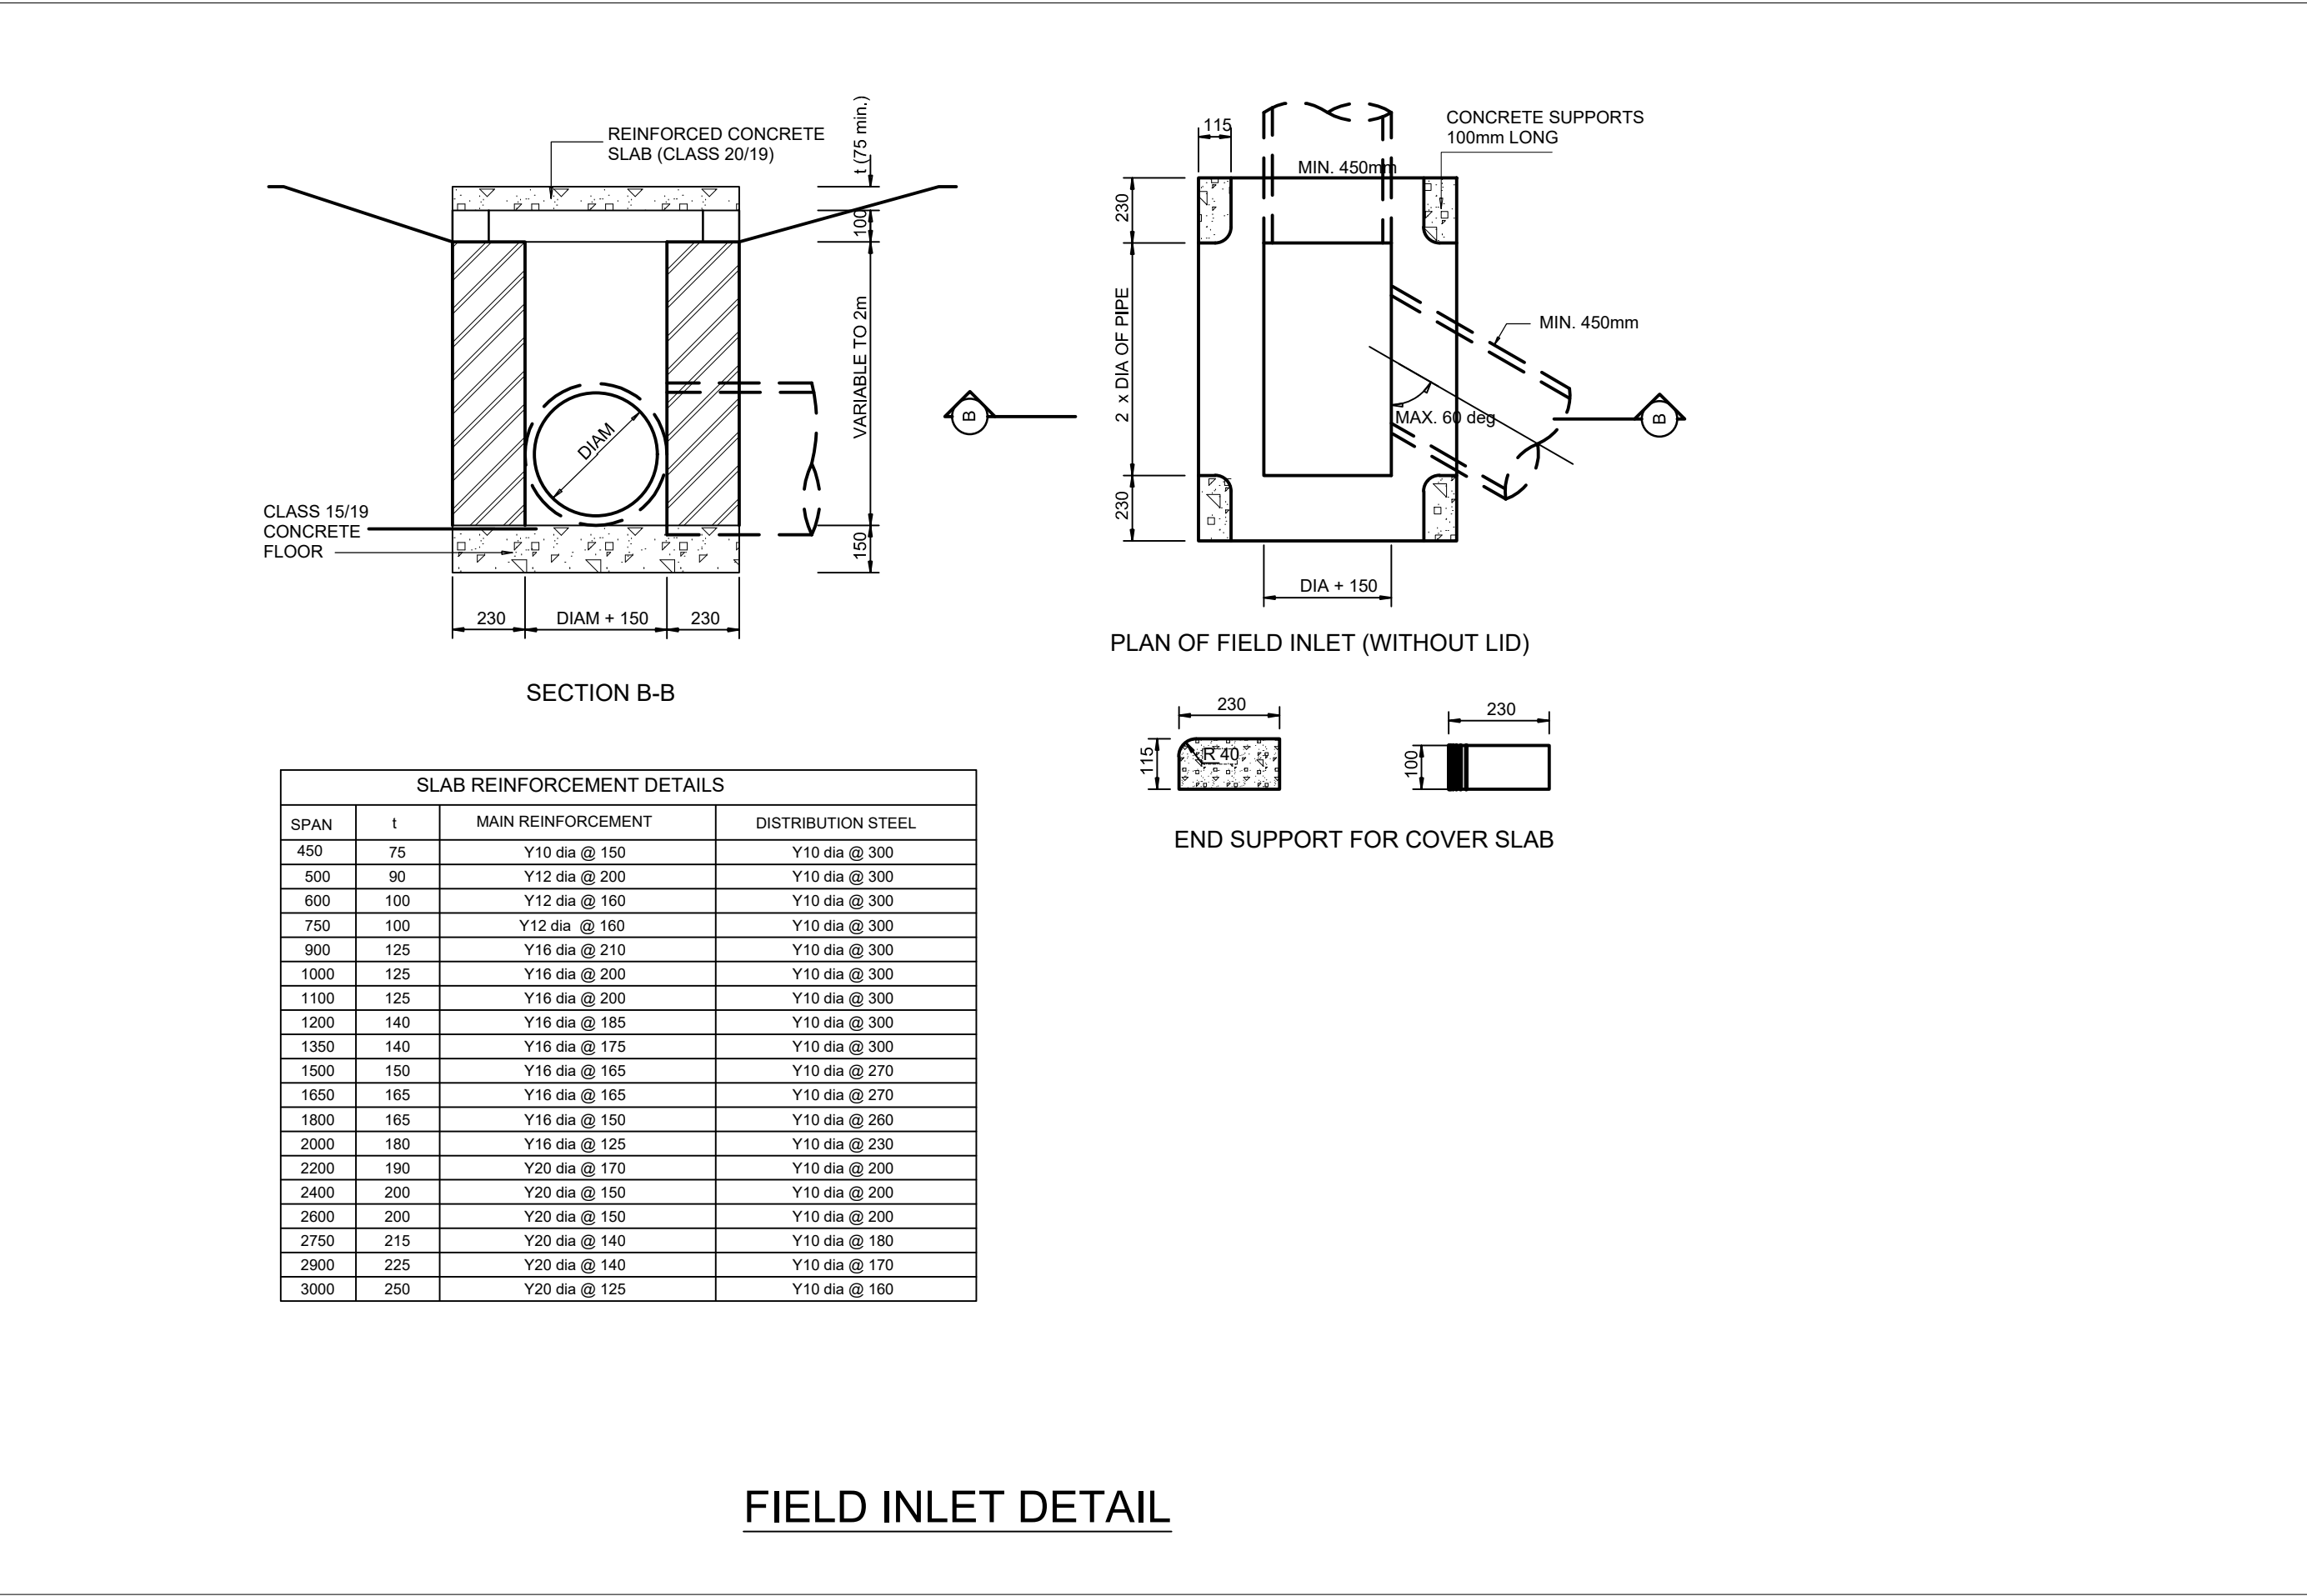