


LEGEND	
SYMBOL	DESCRIPTION
	MV POLE WITH STAY AND STRUT
	TRANSFORMER
	MV POLE WITH SHORT STAY
	KICKER POLE (5,7,9m)
	LINK/BREAKER/SEC./METER UNIT
	MV & LV FUSES
	ELECTRICAL WEATHERPTOOF KIOSK

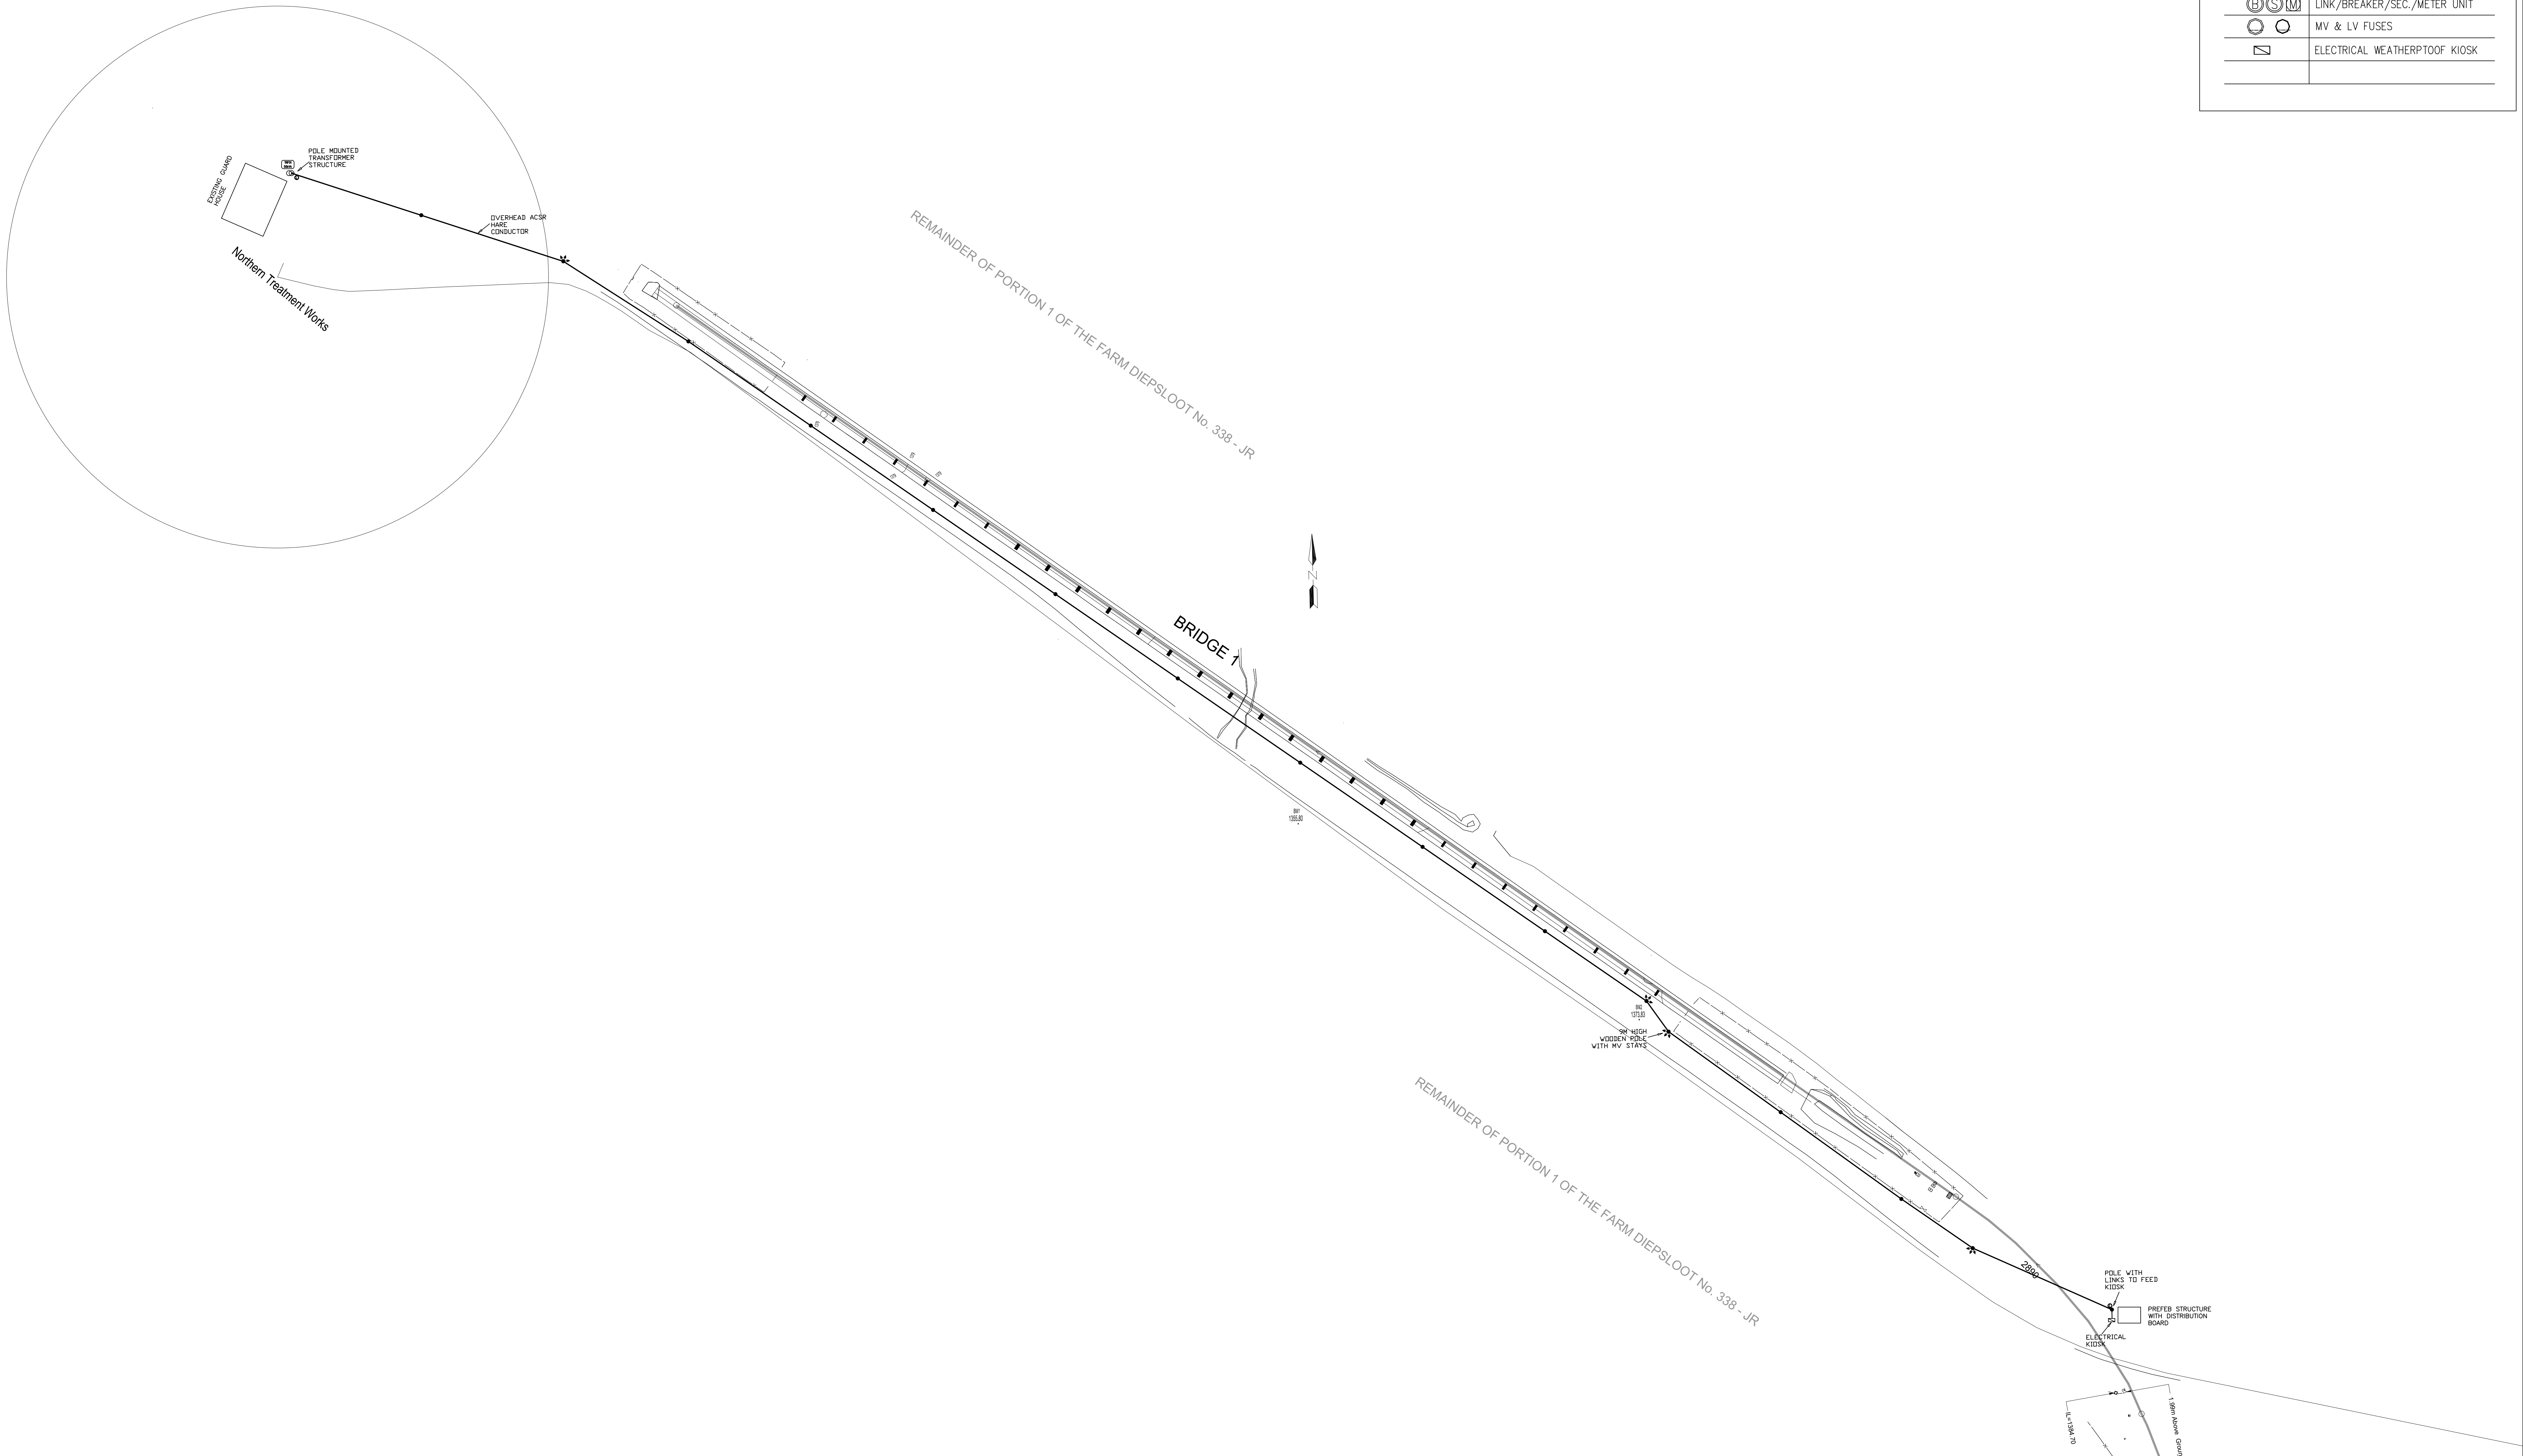

**themba**  
INFRASTRUCTURE CONSULTING

ConfidenceTrust

Tel: 0861themba (843622)  
email: info@themba-africa.com

CLIENT  
JOHANNESBURG WATER  
65 NTEMI PILISO STREET  
NEWTOWN, 2001

DESIGNED	T.G.M	17/05/2018
DRAWN	N.B.M	17/05/2018
CHECKED	D.O	31/05/2018
APPROVED BY:	SIGNATURE	DATE
ECSA REG. No.	20010119	
CHECKED BY:	D.O	
	SIGNATURE	DATE



TURBINE HALL  
65 NTEMI PILISO STREET  
NEWTOWN  
2001  
TEL: (011) 688-1400  
FAX: (011) 688-1521



DIEPSLOOT SEWAGE ACQUEDUCT  
BRIDGE 2

MV OVERHEAD RETICULATION LAYOUT

SURVEY INFORMATION

PROJECT SURVEYOR:	
DATE:	
CCTV INFORMATION	
CCTV COMPANY:	
DATE:	

APPROVAL BY JW DEPOT

CHECKED	
APPROVED BY:	
SIGNATURE	DATE
APPROVAL BY JW PLANNING	
CHECKED	
APPROVED BY:	
SIGNATURE	DATE

SCALE

1:1000

AMENDMENTS

REV:	DESCRIPTION	DATE:
A	FOR TENDER	29/10/2018
B	FOR RE-TENDER	26/11/2019
C	FOR TENDER	30/09/2024

CONSULTANTS DWG NO  
13247-02/E/ELEC/704/C

DRAWING No.

JW14455

PROJECT No.

-

DRAWING No.

C

REV.

A0

SHEET

1

OF

3

ORIGINAL PAGE SIZE

FILE No.