


- LEGEND:
- 48W LED, ISRIA LUMINAIRE COMPLETE WITH MOUNTED ON 5M STEEL POLE PLINTH MOUNTED WITH BOLT CAGE.
  - NEW ELECTRICAL DISTRIBUTION KIOSK MOUNTED ON THE BRIDGE.
  - NEW ELECTRONIC DISTRIBUTION KIOSK MOUNTED ON THE BRIDGE.
  - ELECTRICAL KIOSK.
  - 600mm(L)x600mm(W)x800mm(D) ELECTRONIC MANHOLE
  - 600mm(L)x600mm(W)x800mm(D) ELECTRICAL MANHOLE
  - 32mmØ GALVANISED CONDUIT
  - 110mmØ ELECTRICAL SLEEVE
  - 110mmØ ELECTRONIC SLEEVE

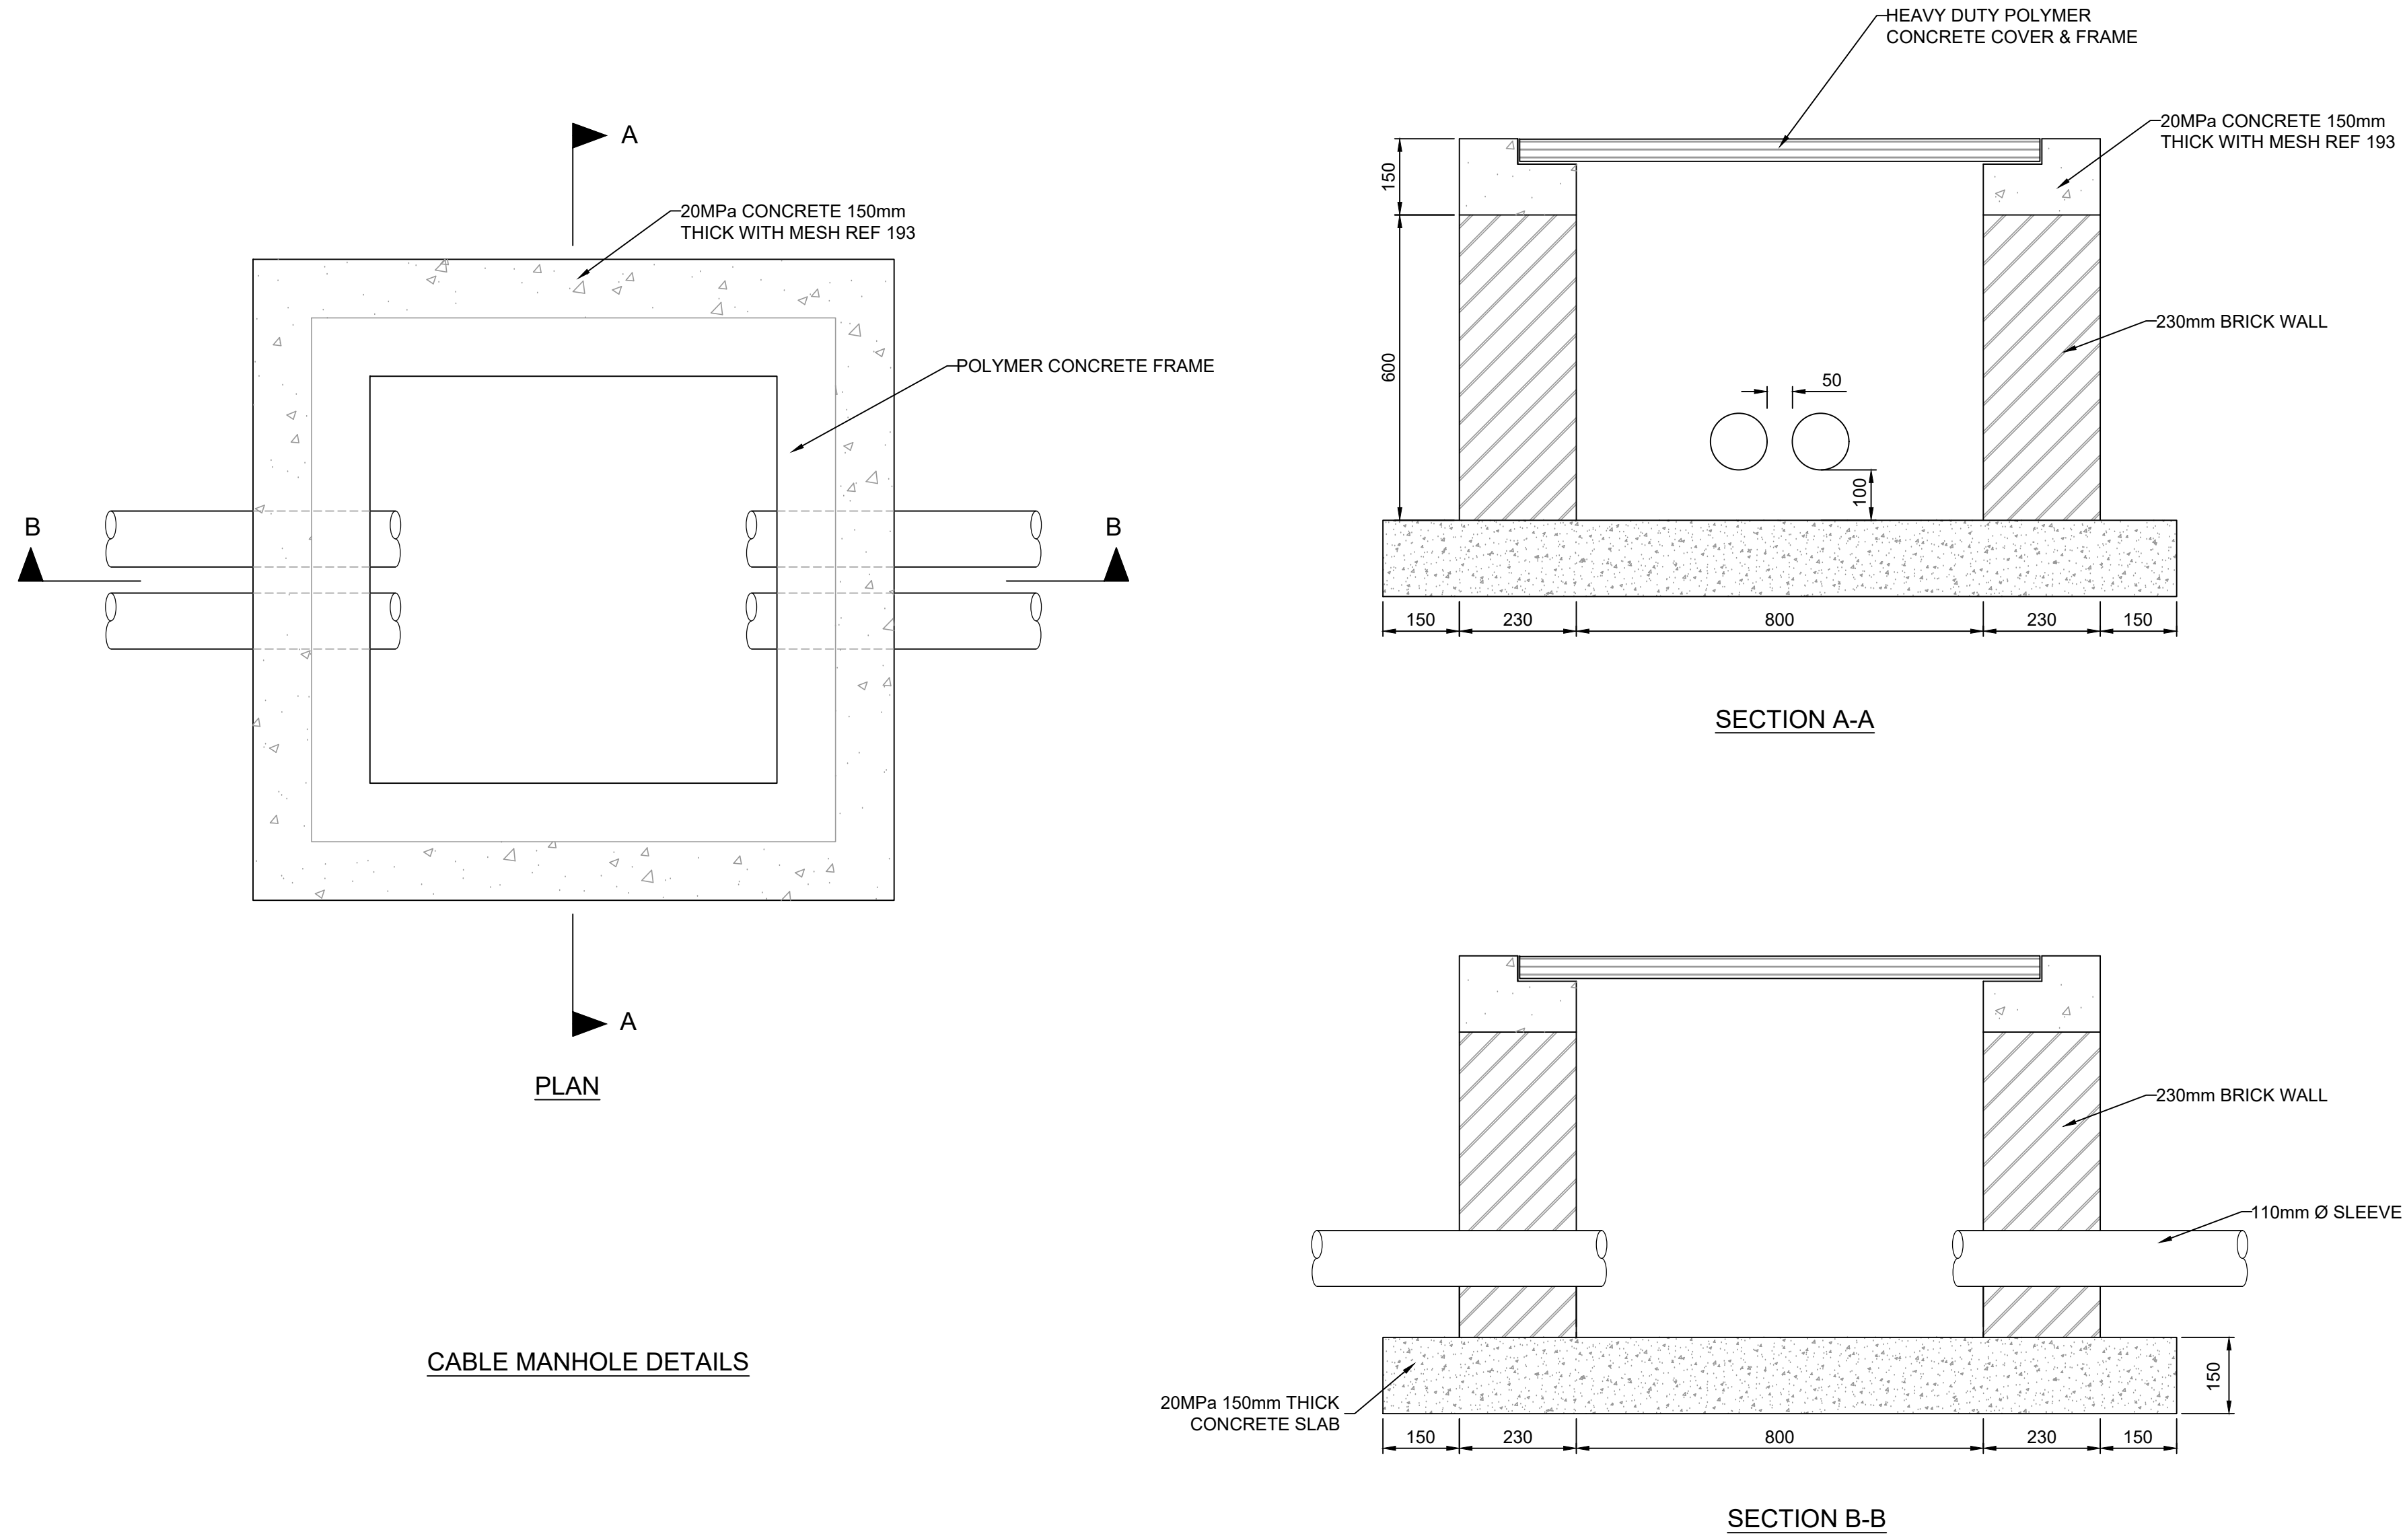

<div><div><div>themba</div><div>INFRASTRUCTURE CONSULTING</div><div>Tel: 0861themba (843622) email: info@themba-africa.com</div></div><div><div>CLIENT</div><div>JOHANNESBURG WATER</div><div>65 NTEMI PILISO STREET</div><div>NEWTOWN, 2001</div></div></div>				<div><div><div>DESIGNED</div><div>T.G.M</div><div>17/05/2018</div></div><div><div>DRAWN</div><div>N.B.M</div><div>17/05/2018</div></div><div><div>CHECKED</div><div>D.O</div><div>31/05/2018</div></div><div><div>APPROVED BY:</div><div>SIGNATURE</div><div>DATE</div></div><div><div>ECSA REG. No.</div><div>20010119</div><div></div></div><div><div>CHECKED BY:</div><div>D.O</div><div></div></div><div><div>SIGNATURE</div><div>DATE</div></div></div>				<div><div><div><div></div><div>Johannesburg Water</div></div><div><div>TURBINE HALL</div><div>65 NTEMI PILISO STREET</div><div>NEWTOWN</div><div>2001</div><div>TEL: (011) 688-1400</div><div>FAX: (011) 688-1521</div></div></div></div>				<div><div><div><div></div><div>Joburg</div></div><div><div>DIEPSLOOT SEWAGE ACQUEDUCT</div><div>BRIDGE 2</div></div><div><div>ELECTRICAL INSTALLATION</div><div>SITE RETICULATION LAYOUT</div></div></div></div>	<div><div><div>SURVEY INFORMATION</div><div>PROJECT SURVEYOR:</div><div>DATE:</div><div>CCTV COMPANY:</div><div>DATE:</div></div><div><div>APPROVAL BY JW DEPOT</div><div>CHECKED</div><div>APPROVED BY:</div><div>SIGNATURE</div><div>DATE</div></div><div><div>SCALE</div><div>1:1000</div></div><div><div>AMENDMENTS</div><div>REV:</div><div>DESCRIPTION</div><div>DATE:</div></div></div>				<div><div><div>CONSULTANTS DWG NO</div><div>13247-02/E/ELEC/707-D</div></div><div><div>DRAWING No.</div><div>JW14455</div><div>PROJECT No.</div><div>A0</div><div>SHEET</div><div>1</div><div>OF</div><div>5</div></div><div><div>FILE No.</div><div></div></div></div>			
--	--	--	--	--	--	--	--	---	--	--	--	--	--	--	--	--	---	--	--	--